
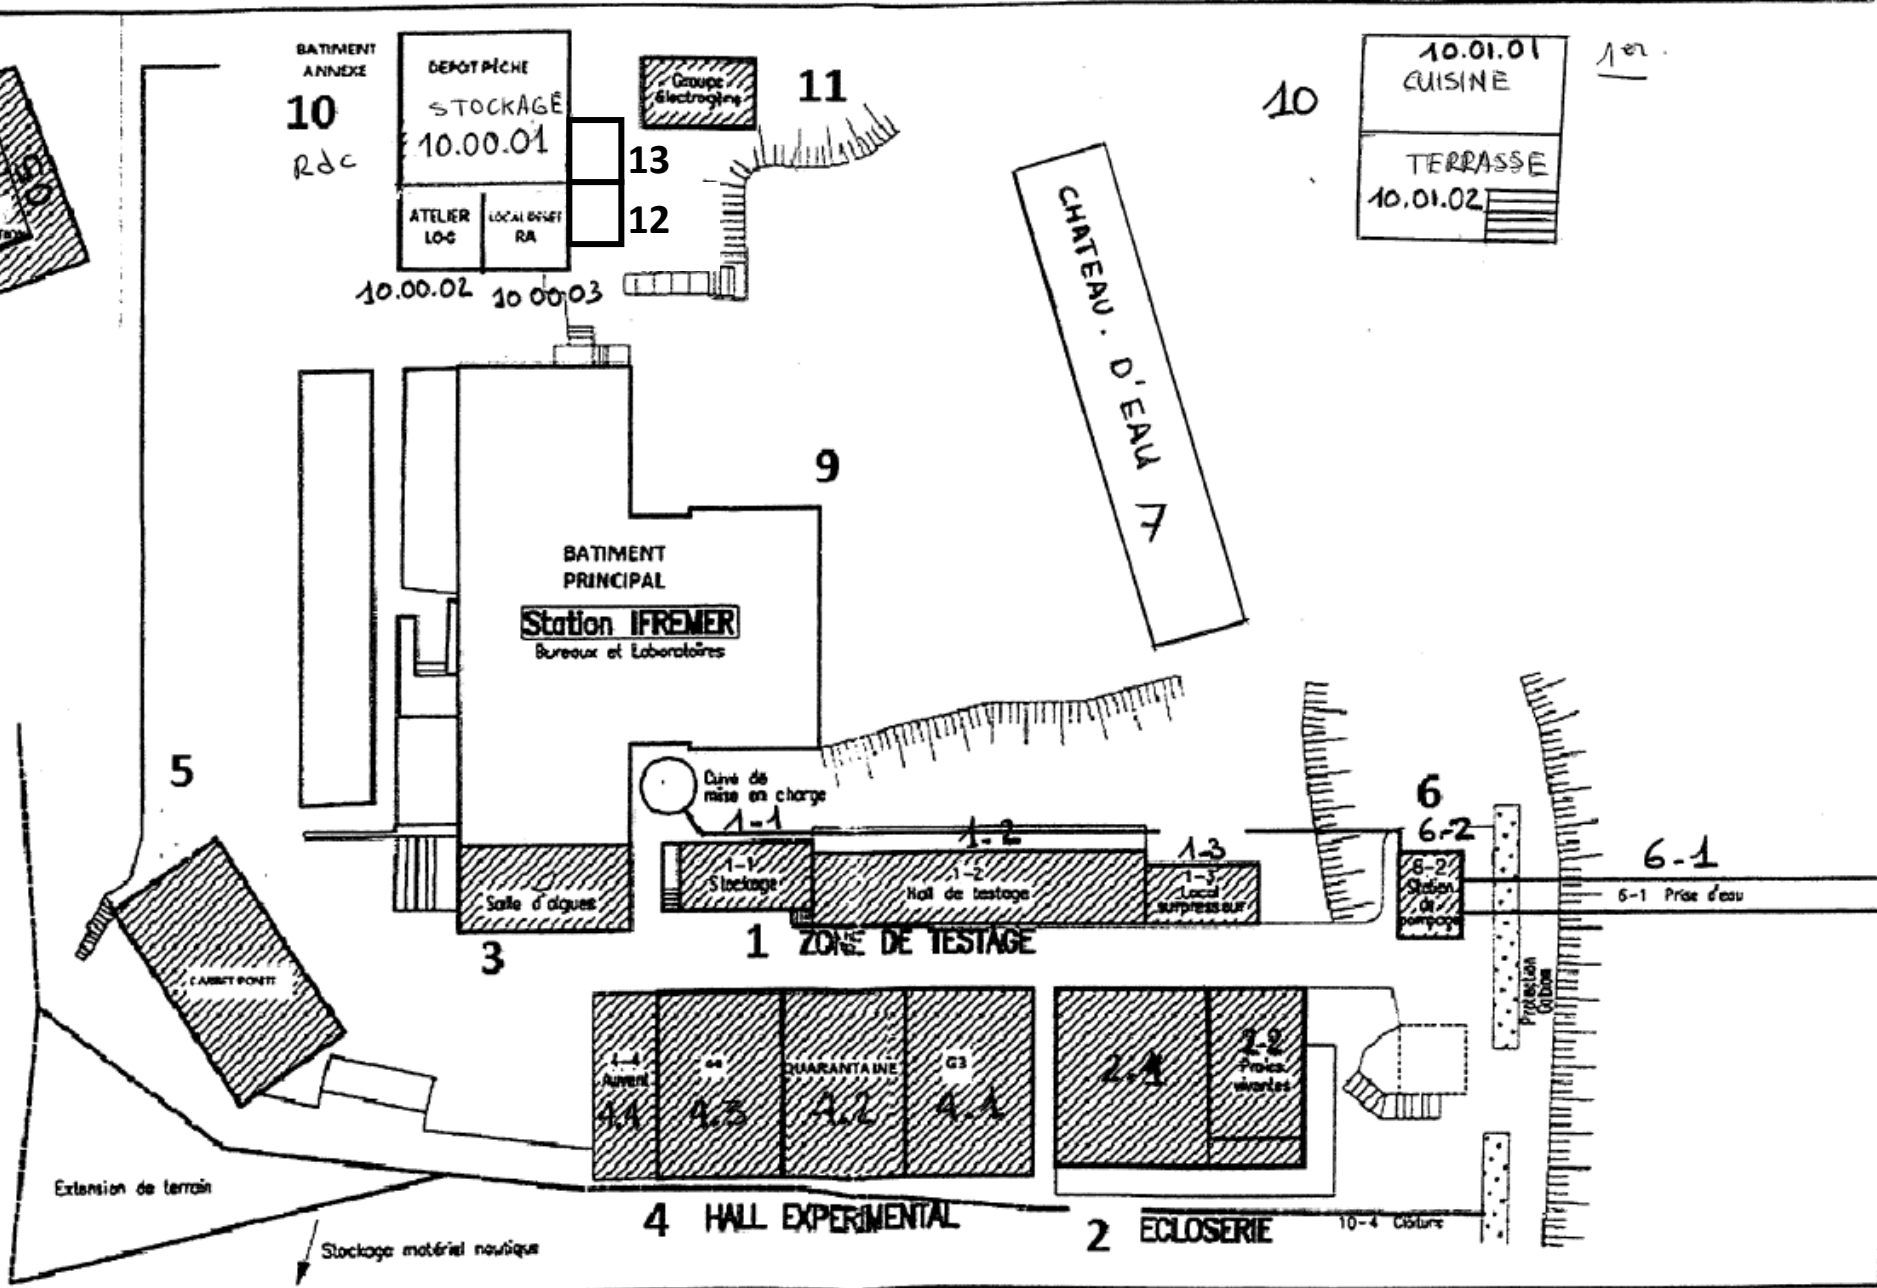


14
Station E.U

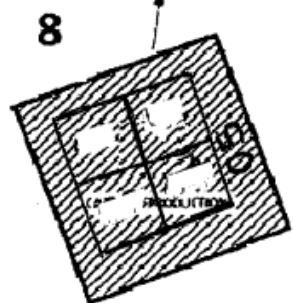


STATION IFREMER - LE ROBERT
R  habilitation des installations aquacoles
Programme

PLAN MASSE

Echelle : 1/250	Dessin�� par kelenn T��l 02 98 48 93 96 Fax 02 98 48 50 67
Date : 07/98	
	Dessin n�� : 615 100


PLAN 1^{er} ETAGE

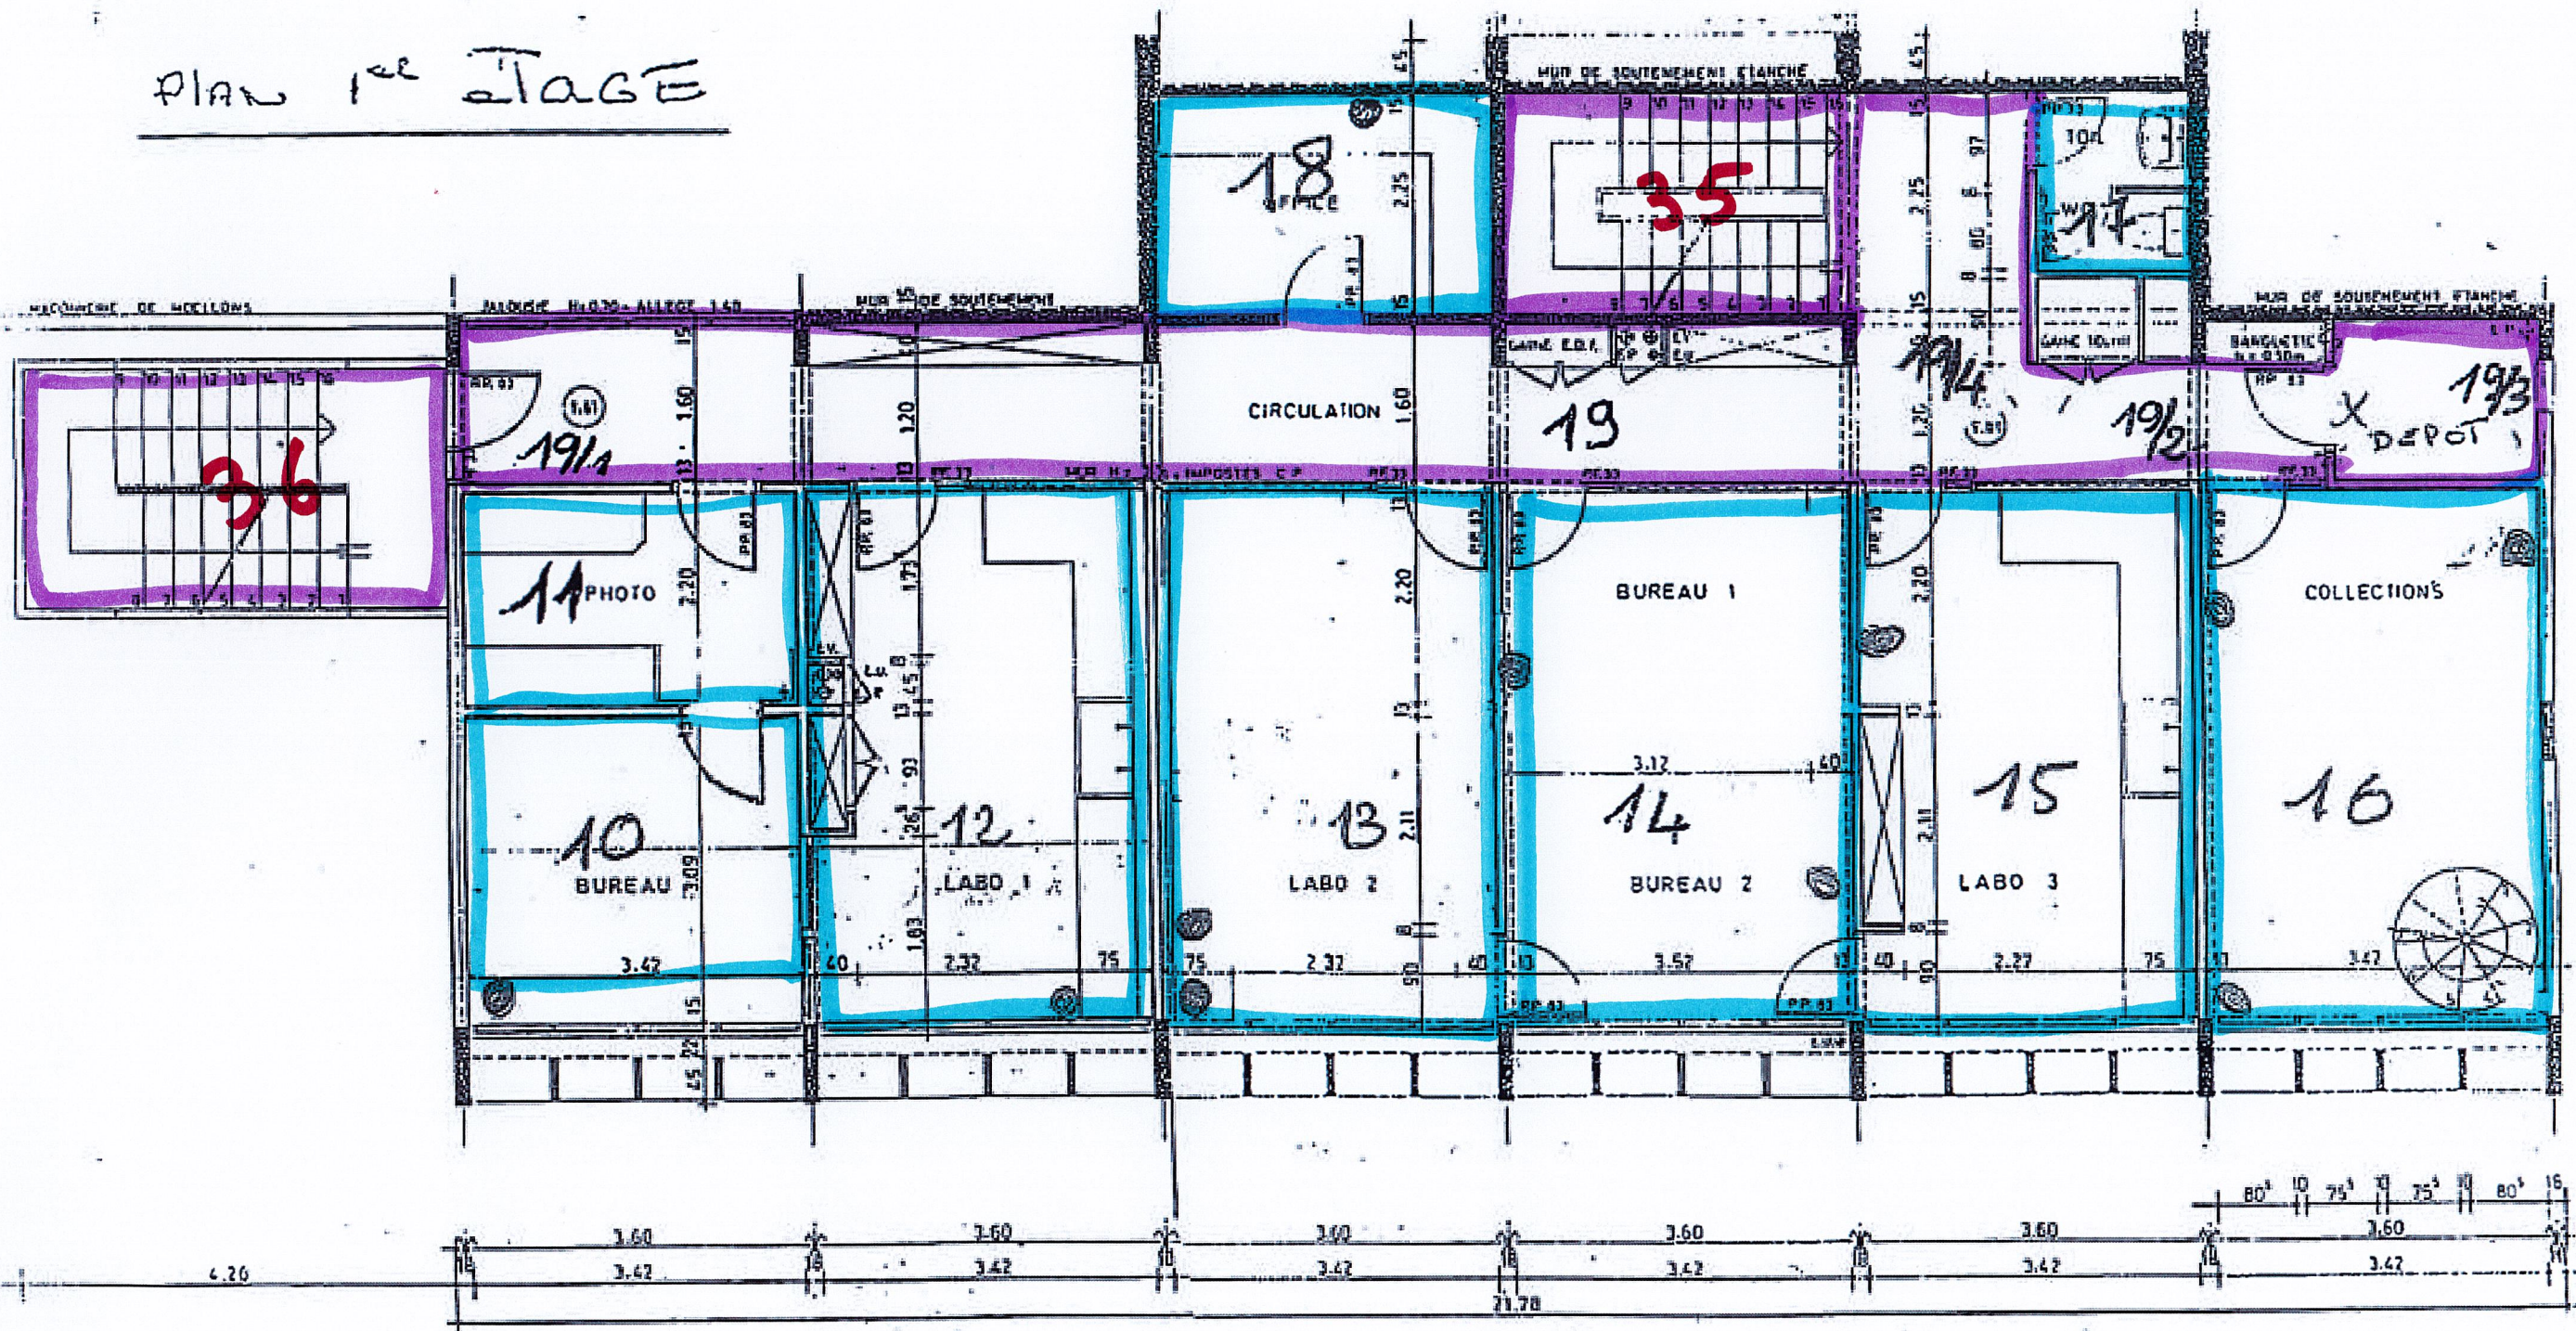


36	15	4.5
35	2.75	15
34	1.5	15
33	1.5	15
32	1.5	15
31	1.5	15
30	1.5	15
29	1.5	15
28	1.5	15
27	1.5	15
26	1.5	15
25	1.5	15
24	1.5	15
23	1.5	15
22	1.5	15
21	1.5	15
20	1.5	15
19	1.5	15
18	1.5	15
17	1.5	15
16	1.5	15
15	1.5	15
14	1.5	15
13	1.5	15
12	1.5	15
11	1.5	15
10	1.5	15
9	1.5	15
8	1.5	15
7	1.5	15
6	1.5	15
5	1.5	15
4	1.5	15
3	1.5	15
2	1.5	15
1	1.5	15

2. 14. 14



 


2. STAGE

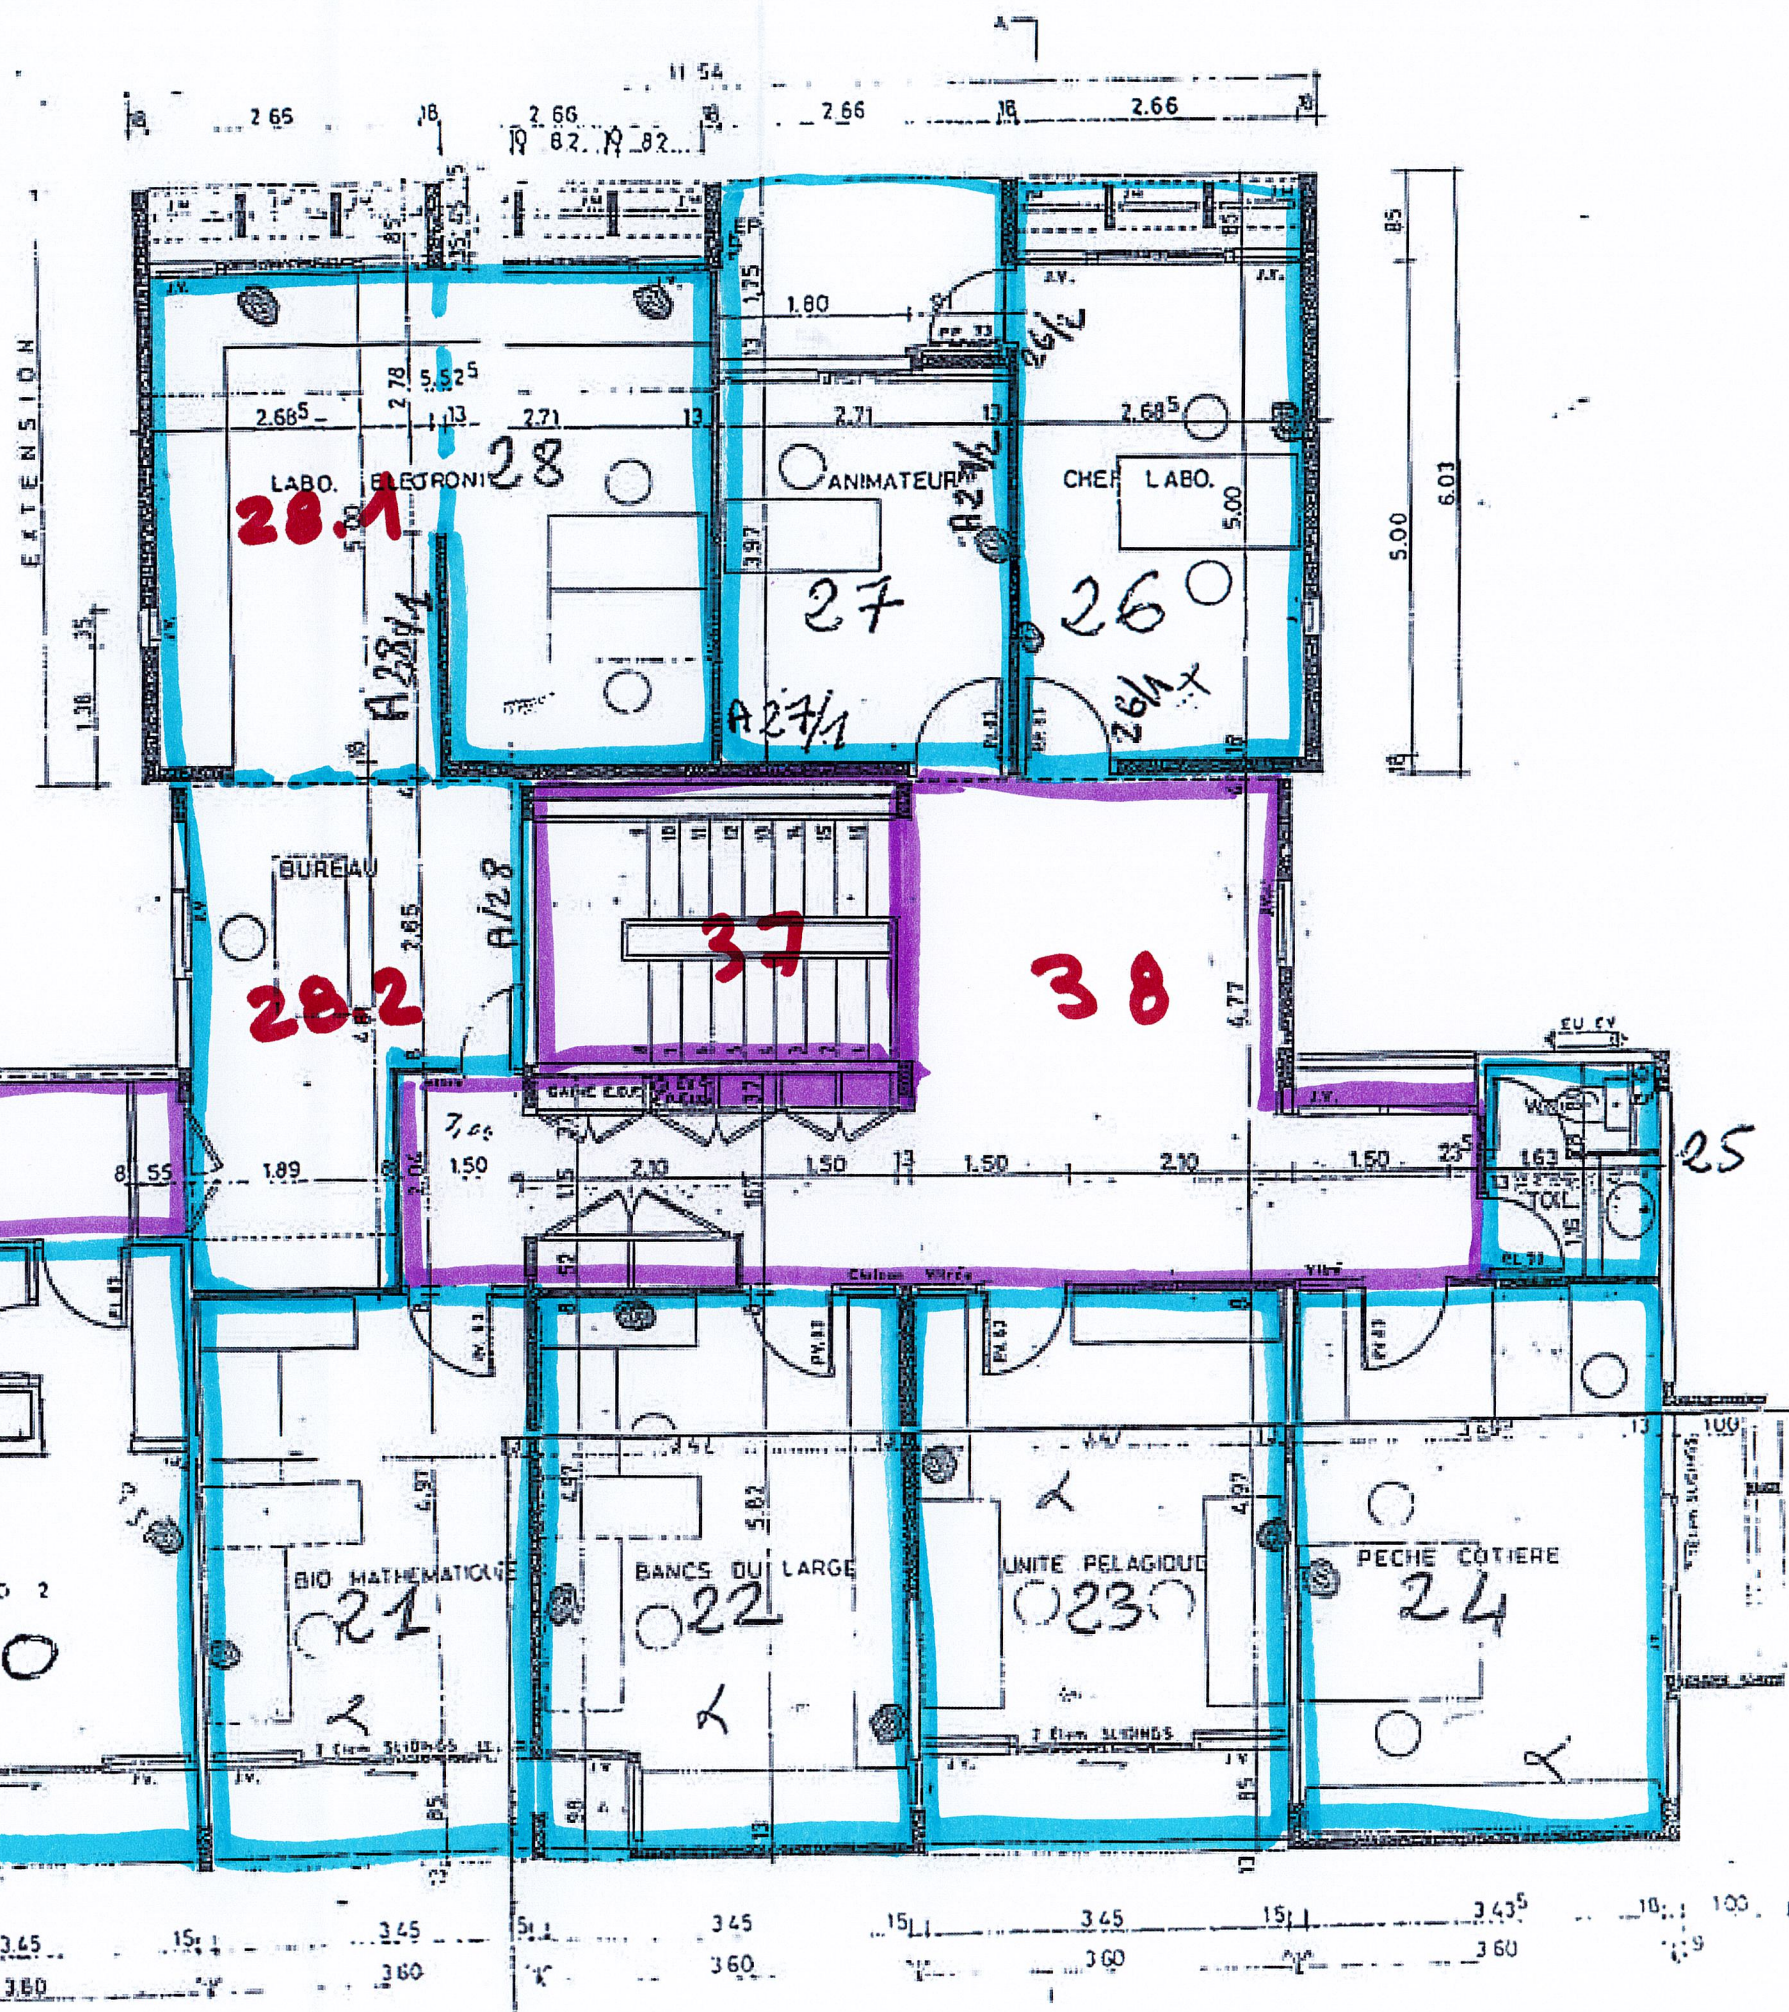


carbet Ponte

5

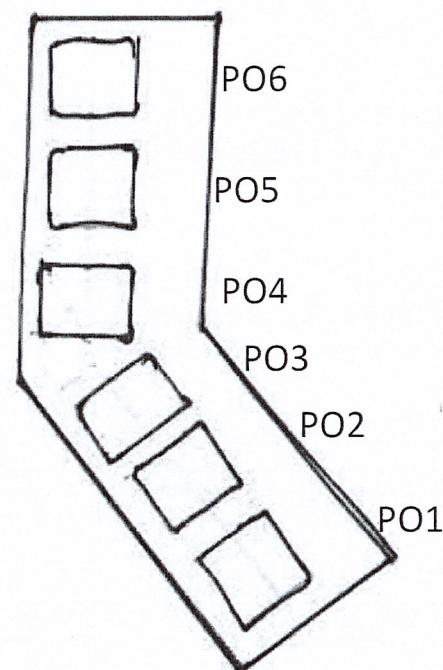


1 ZONE de Testage

1-2 HALL DE TESTAGE

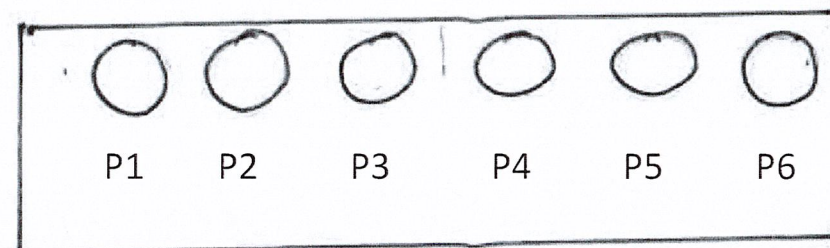


CARBET GENITEUR 8.

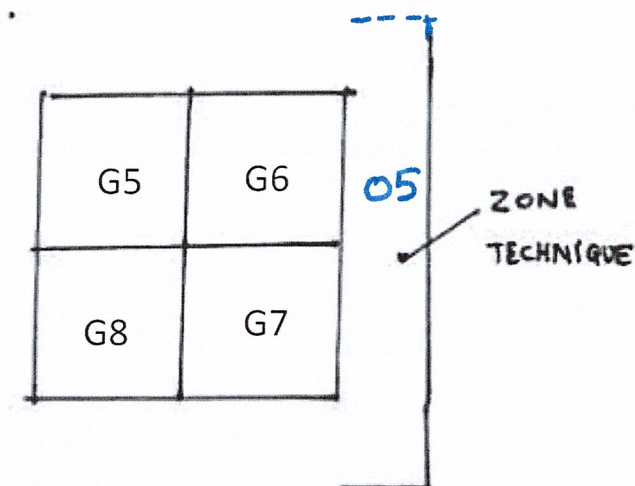


DETAILS ZONES AQUACOLES

2 ECLOSERIE

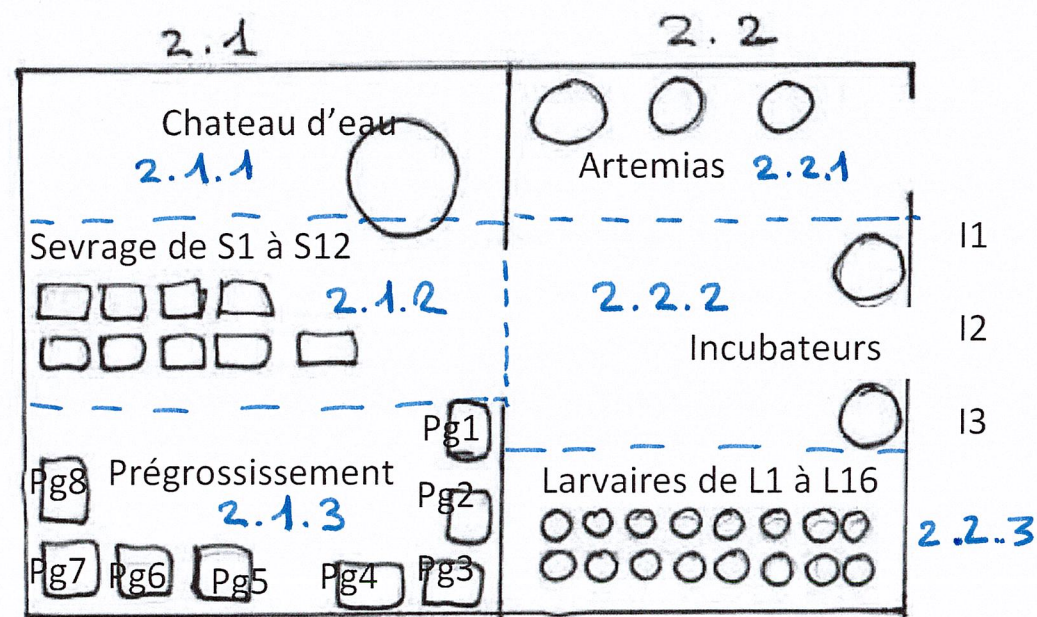

2.3 Toiture (extracteurs)

4. HALL EXPERIMENTAL

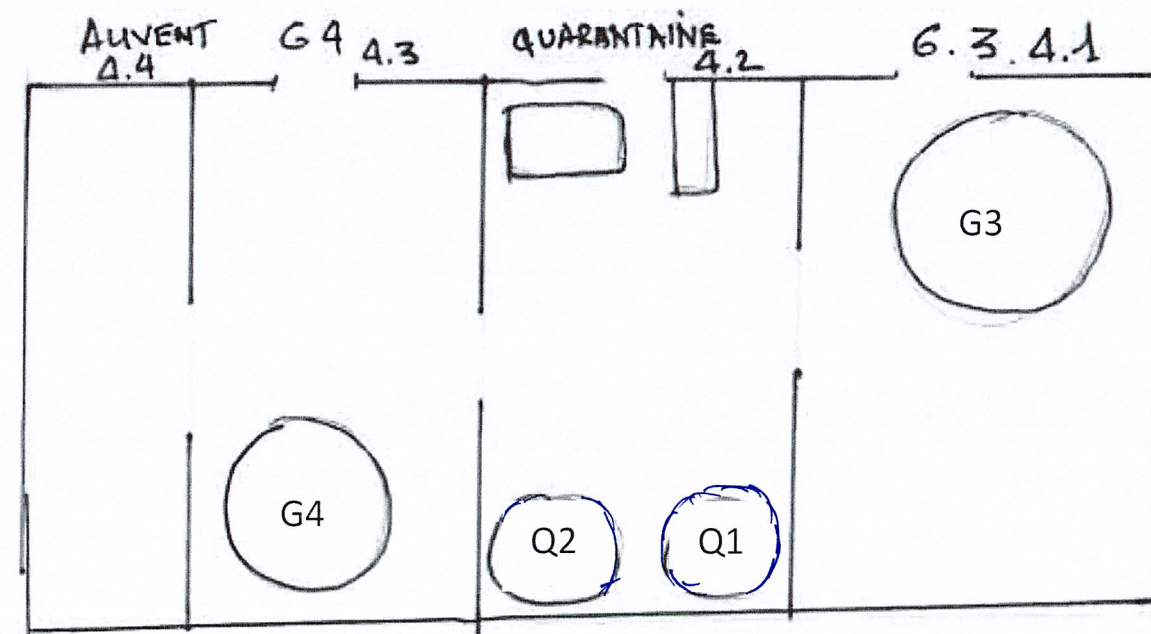

* toiture 4.5 (chauffeau eau salée + extracteurs)