


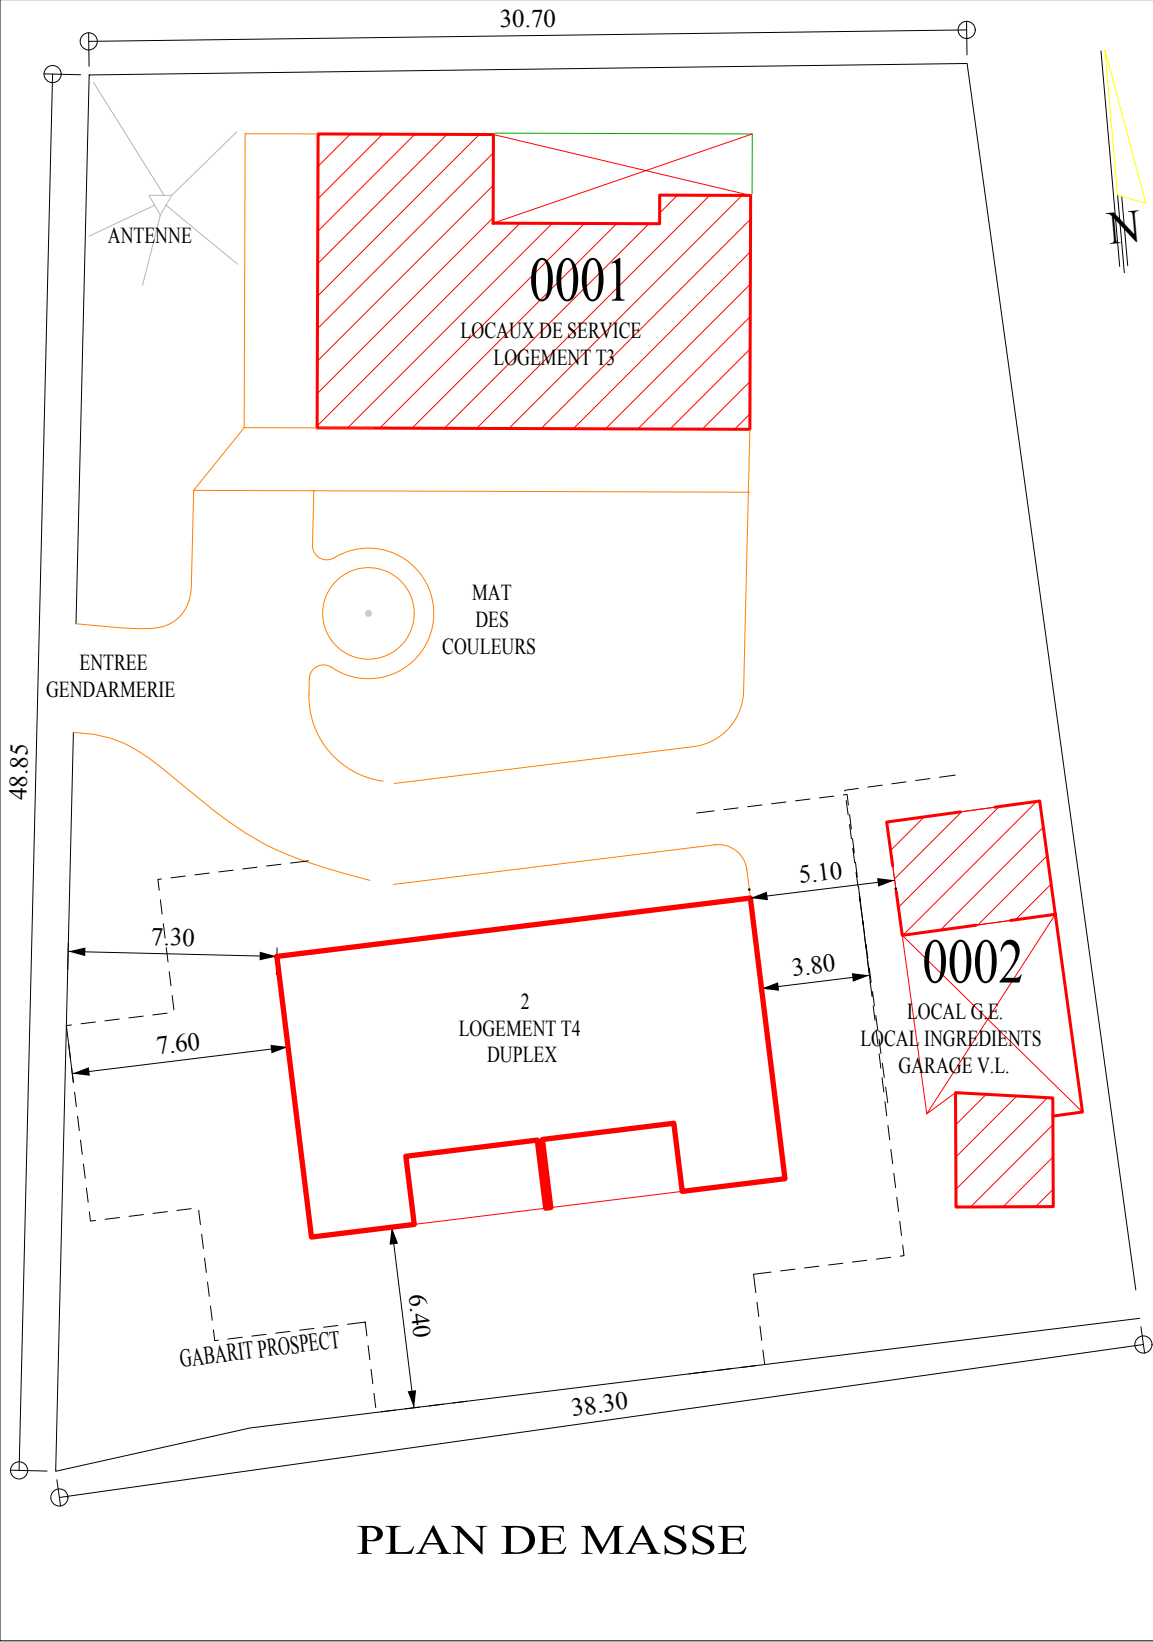

DIRECTION MIXTE DES TRAVAUX DE POLYNESIE			
ARCHIPEL DES MARQUISES - ILE DE UA POU BRIGADE DE GENDARMERIE DE HAKAHAU			SP 91309 - 00202 ARMEES TEL: 46.30.01 FAX: 46.30.76
RENOVATION GLOBALE			APS
PLAN DE MASSE - ETAT PROJETE			
Indice	a	b	c
Date/MODIF.			
DESSINE PAR: C.T.O.D. RICHMOND	VERIFIE PAR: I.I PASQUELINS	VU PAR: LCL VANLEDE	NUMERO DU PLAN U A P 0 0 0 0 2
			ECHELLE: 1/200e DATE: 01/00