

PLAN D'INTERIEUR DE SUFACE du REZ-DE-CHAUSSEE

AL.I.D.A.D.E.S.
Geomètre-Expert
29, rue de Sarre 57070 - METZ
Tel: 03.87.68.63.14 - E-MAIL: contact@aliddades.org

GÉOMÈTRE-EXPERT
DIPLOMÉ PAR L'ÉTAT

Rue de la Grande Haie

CEREMA

12/06/2024

PLANIMÉTRIE - Système RGF93 - CC49


Technicien : Q.P./H.M.

ALTIMÉTRIE - Système NGF - IGN 69

Dessinateur : S.I.

ÉCHELLE : 1/100

Plan n° 24-558

 

PLAN D'INTERIEUR DE SURFACE du 1er ETAGE




ALID.A.D.E.S.

Geomètre-Expert

29, rue de Sarre 57070 - METZ

Tel: 03.87.68.63.14 - E-MAIL: contact@alidades.org

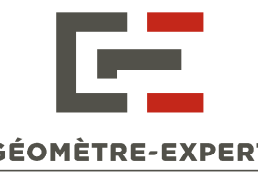

GÉOMÈTRE-EXPERT

CONSEILIER QUALITÉ NORMES

RUE DE LA GRANDE HAIE

CEREMA

12/06/2024

PLANIMETRE - Système RG93 - CC49

Technicien : Q.P./H.M.

ALTIMETRE - Système NGF - IGN 69

Dessinateur : S.I.

ECHELLE : 1/100

Plan n° 24-558

The floor plan illustrates the layout of the 1st floor of the CEREMA building. The central circular section is densely packed with rooms, including a large hall (SALLE DE REUNION #1) and several smaller meeting rooms. Surrounding this central area are numerous bureaux (offices) and laboratoires (laboratories). A large rectangular wing on the right side of the plan contains a central courtyard (COUR) and a series of bureaux and meeting rooms. The plan is color-coded with various shades of blue, green, and orange to distinguish different functional areas. A north arrow is located in the upper right corner. The plan is surrounded by a grid of small 'x' marks, likely representing the building's footprint or surrounding terrain.