



1 coupe 1  
Ech : 1 : 50

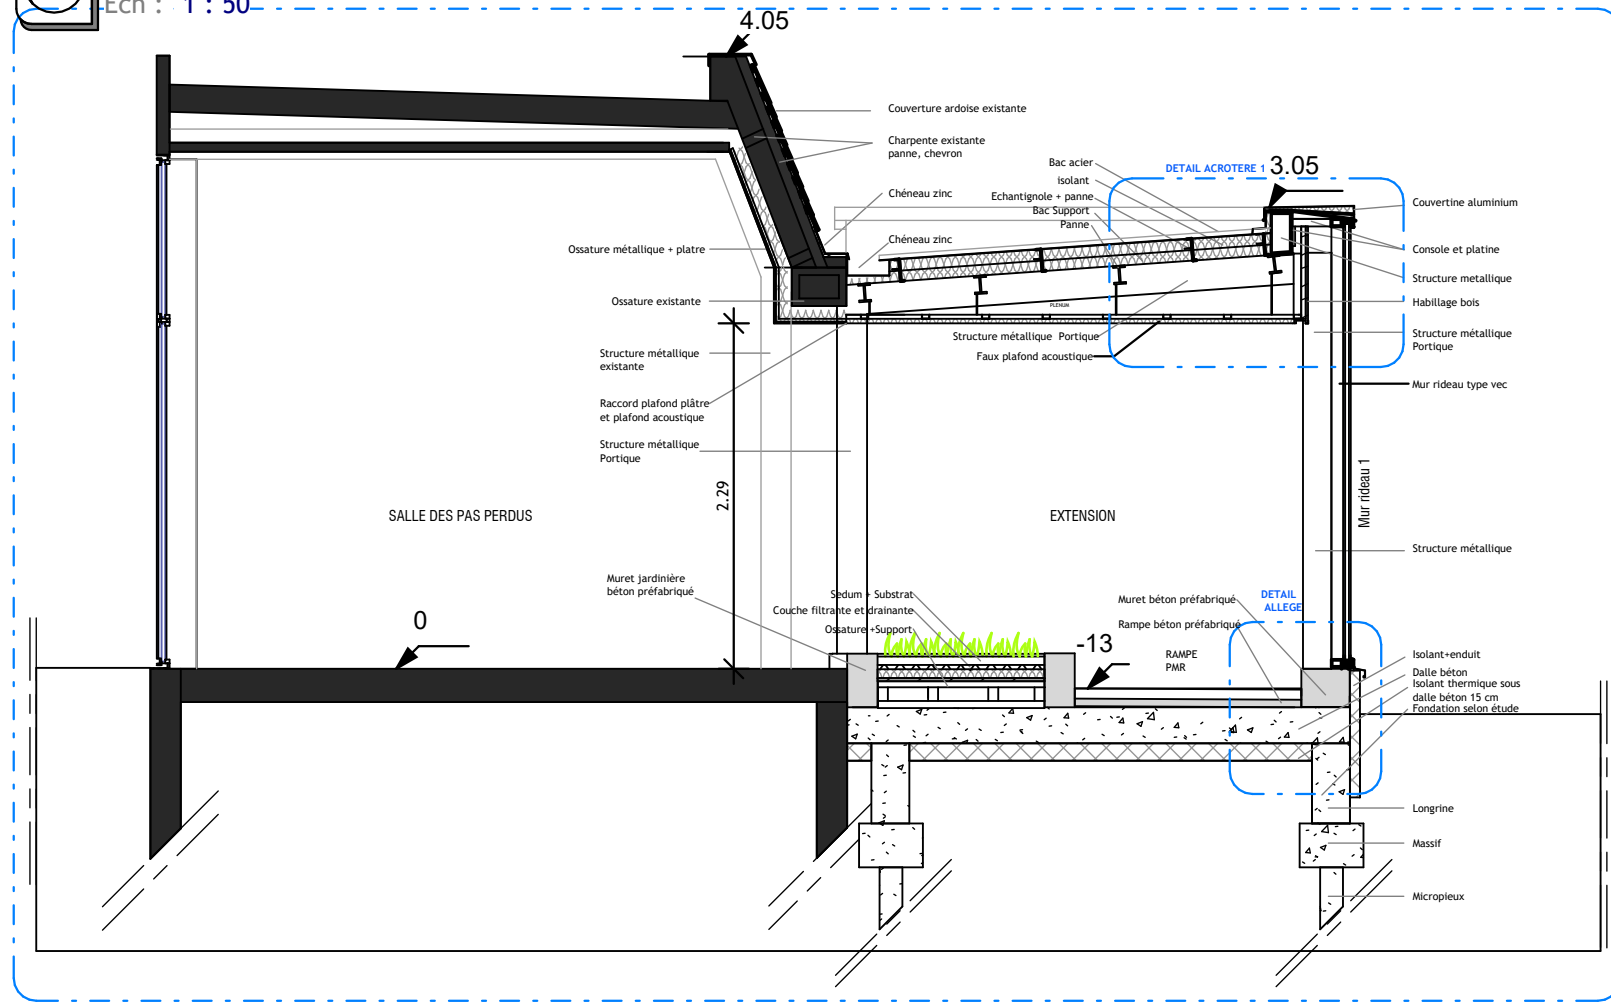

2 detail acrotere  
Ech : 1 : 10

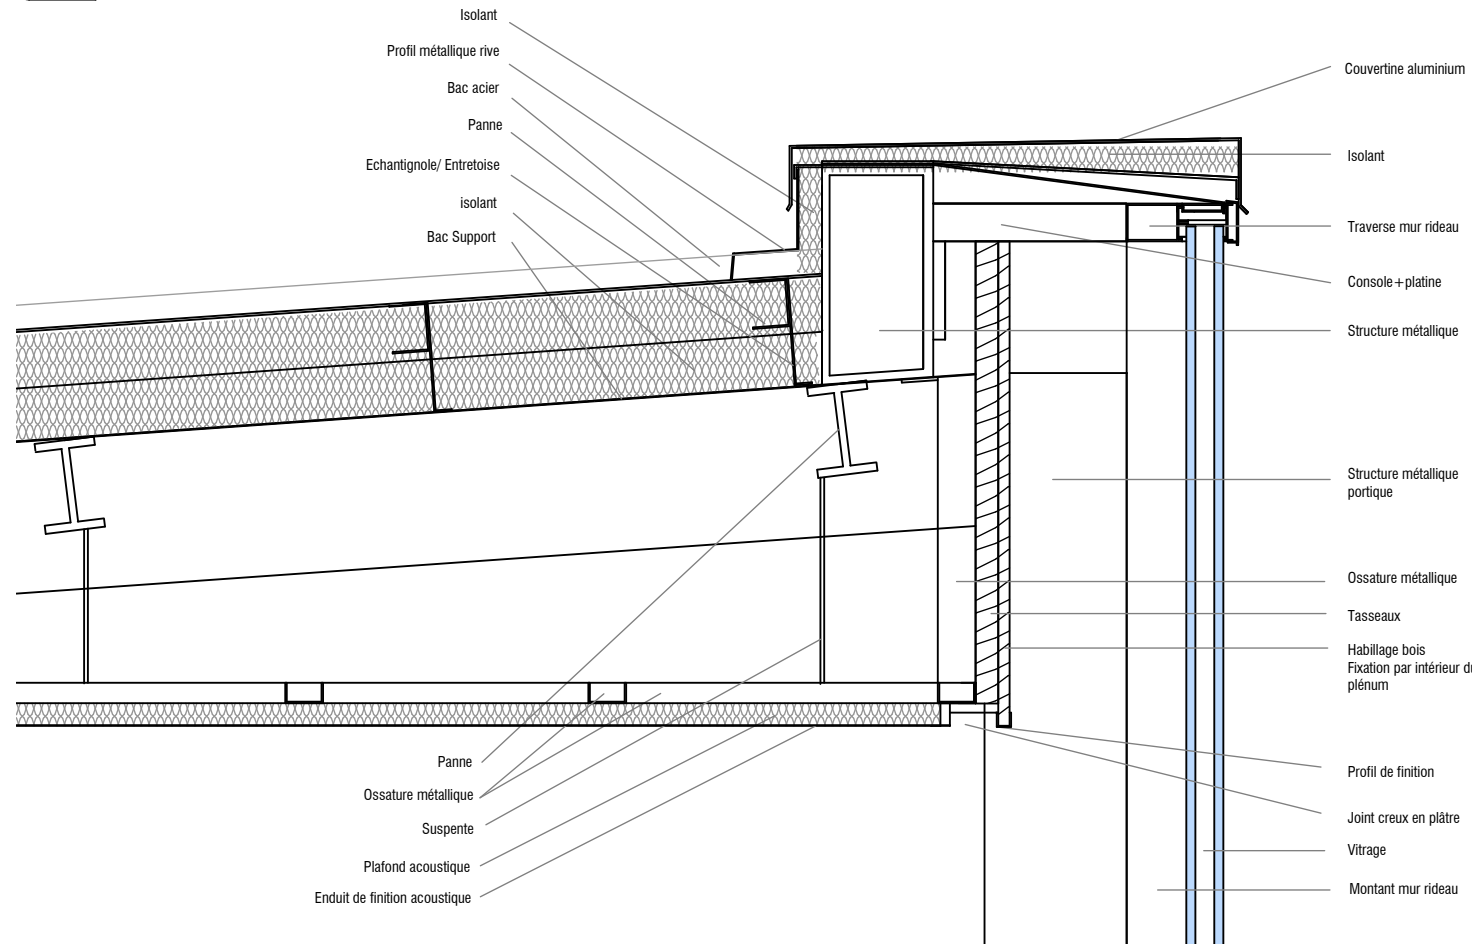

3 detail allège  
Ech : 1 : 10

