


1 Coupe 2
Ech : 1 : 50

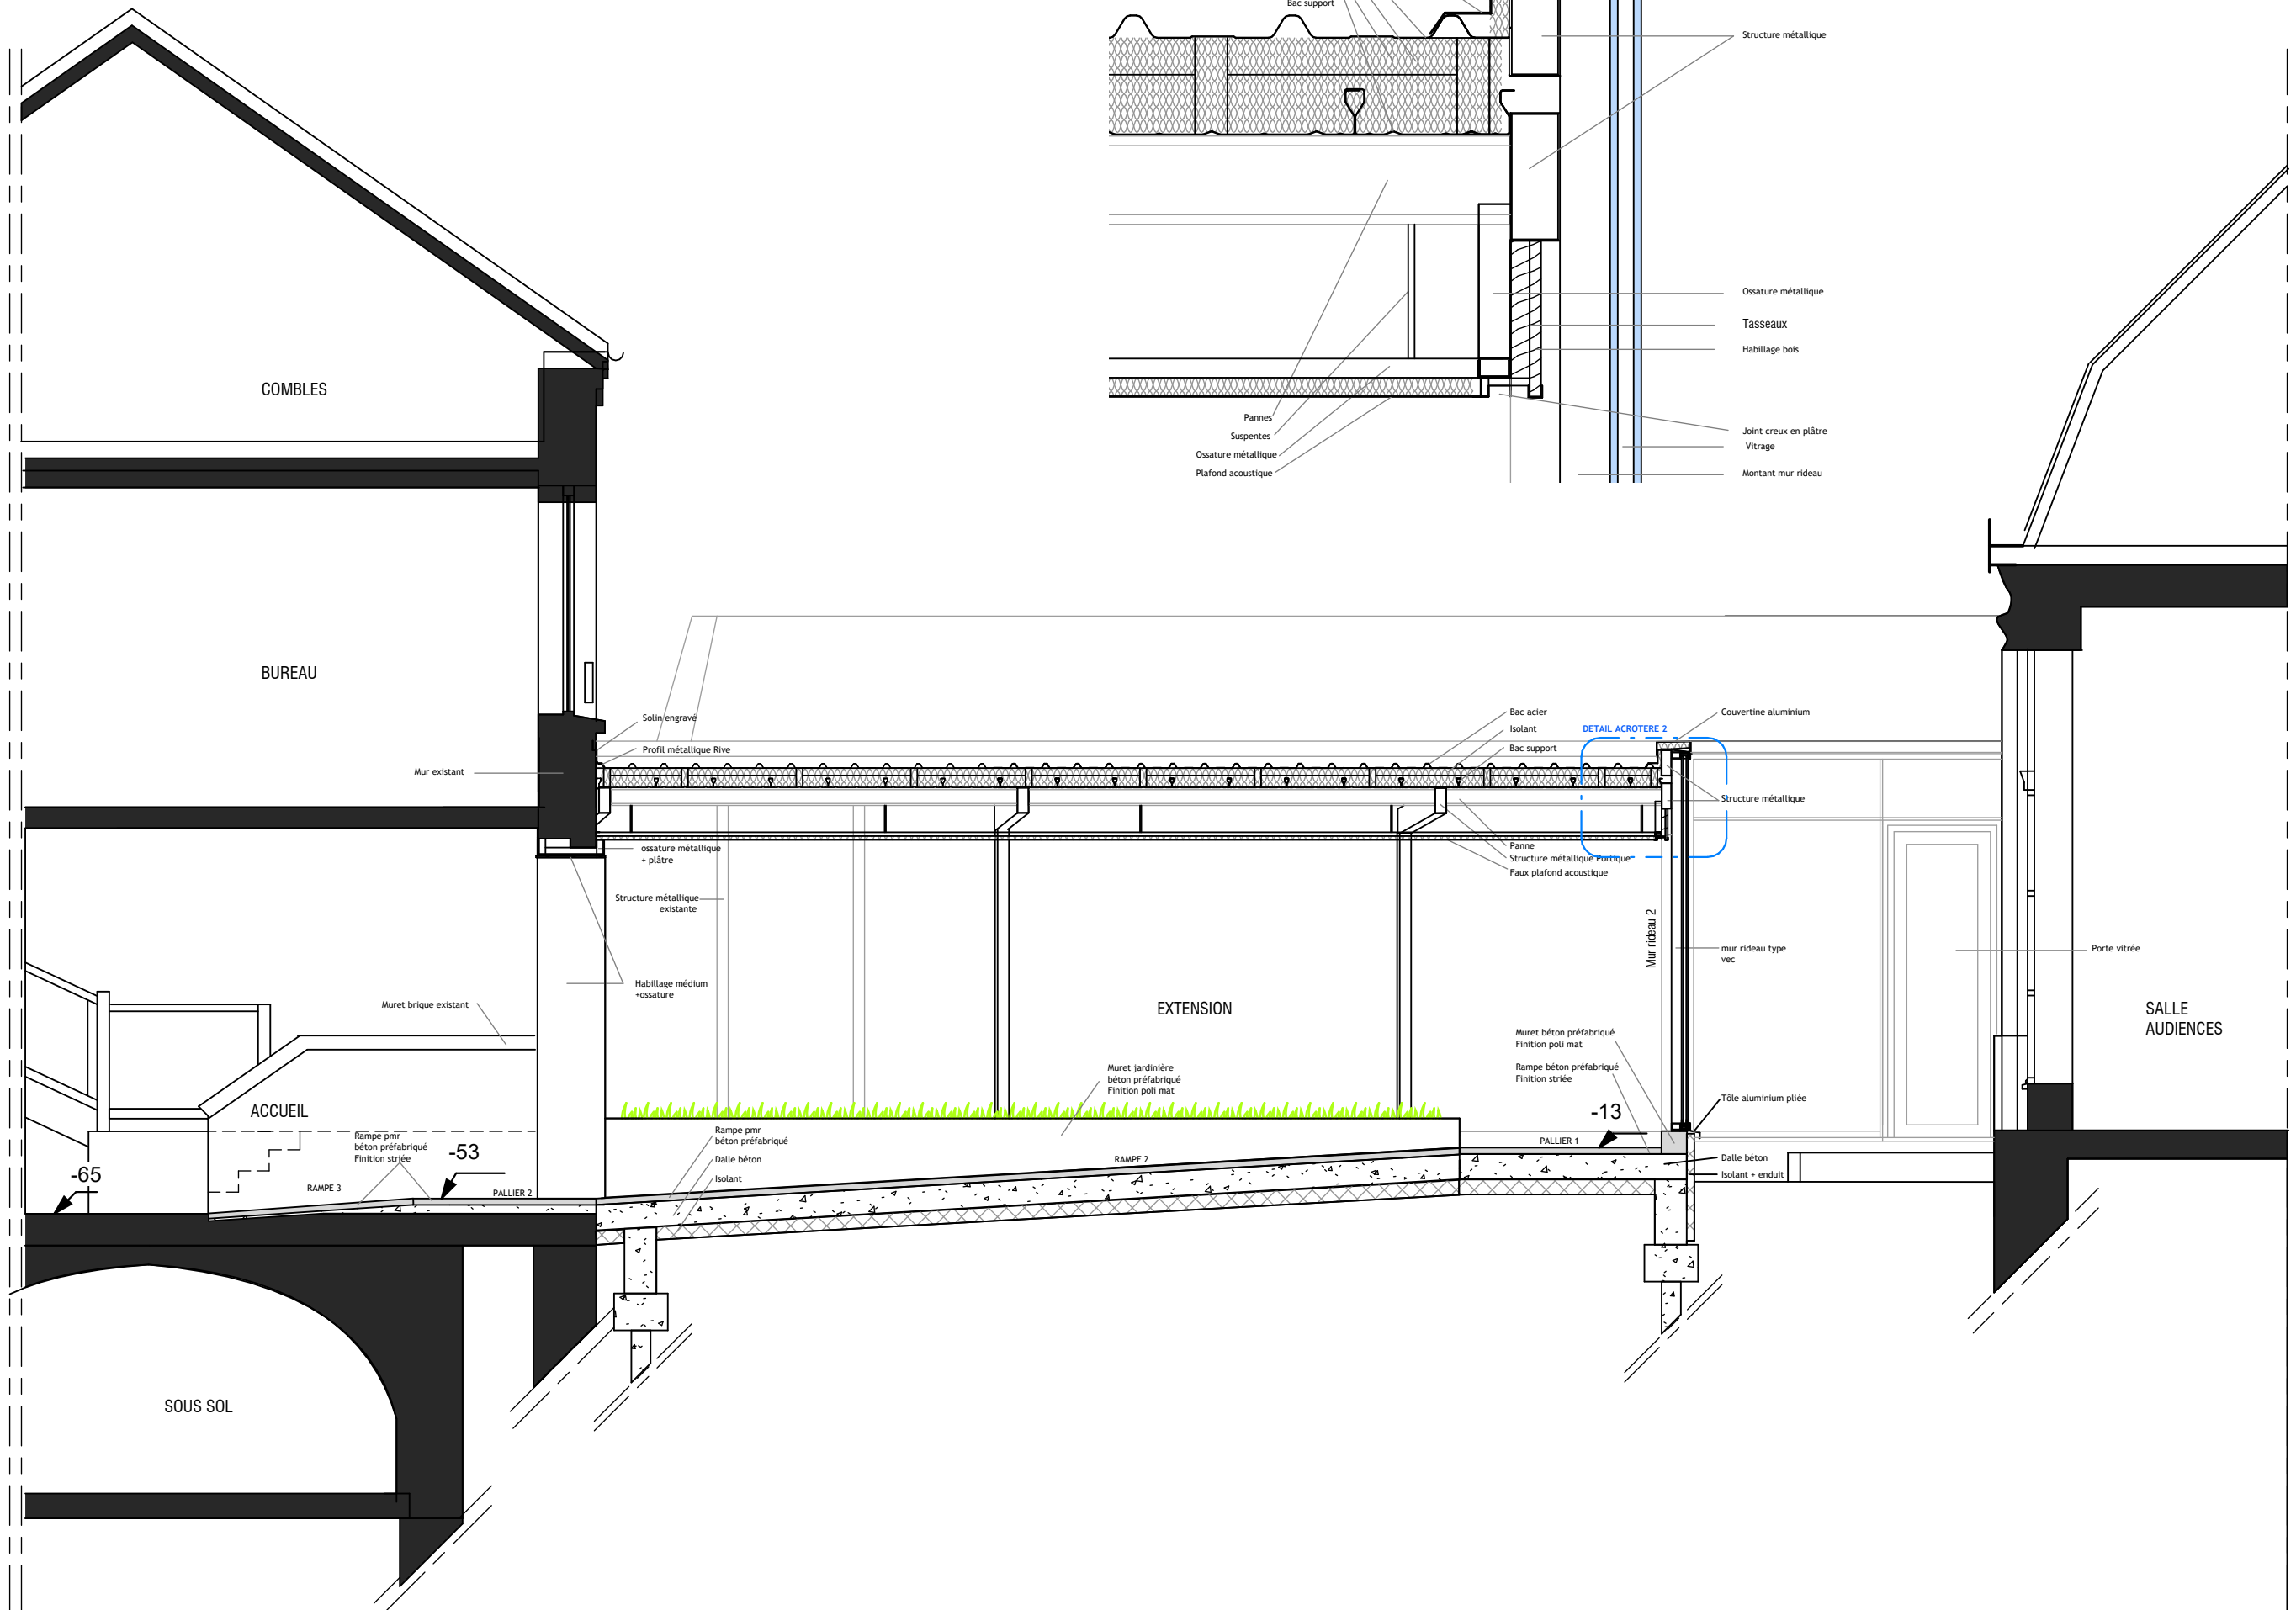

2 Detail acrotere 2
Ech : 1 : 10

