


Elevation claustra bois Ech : 1/20

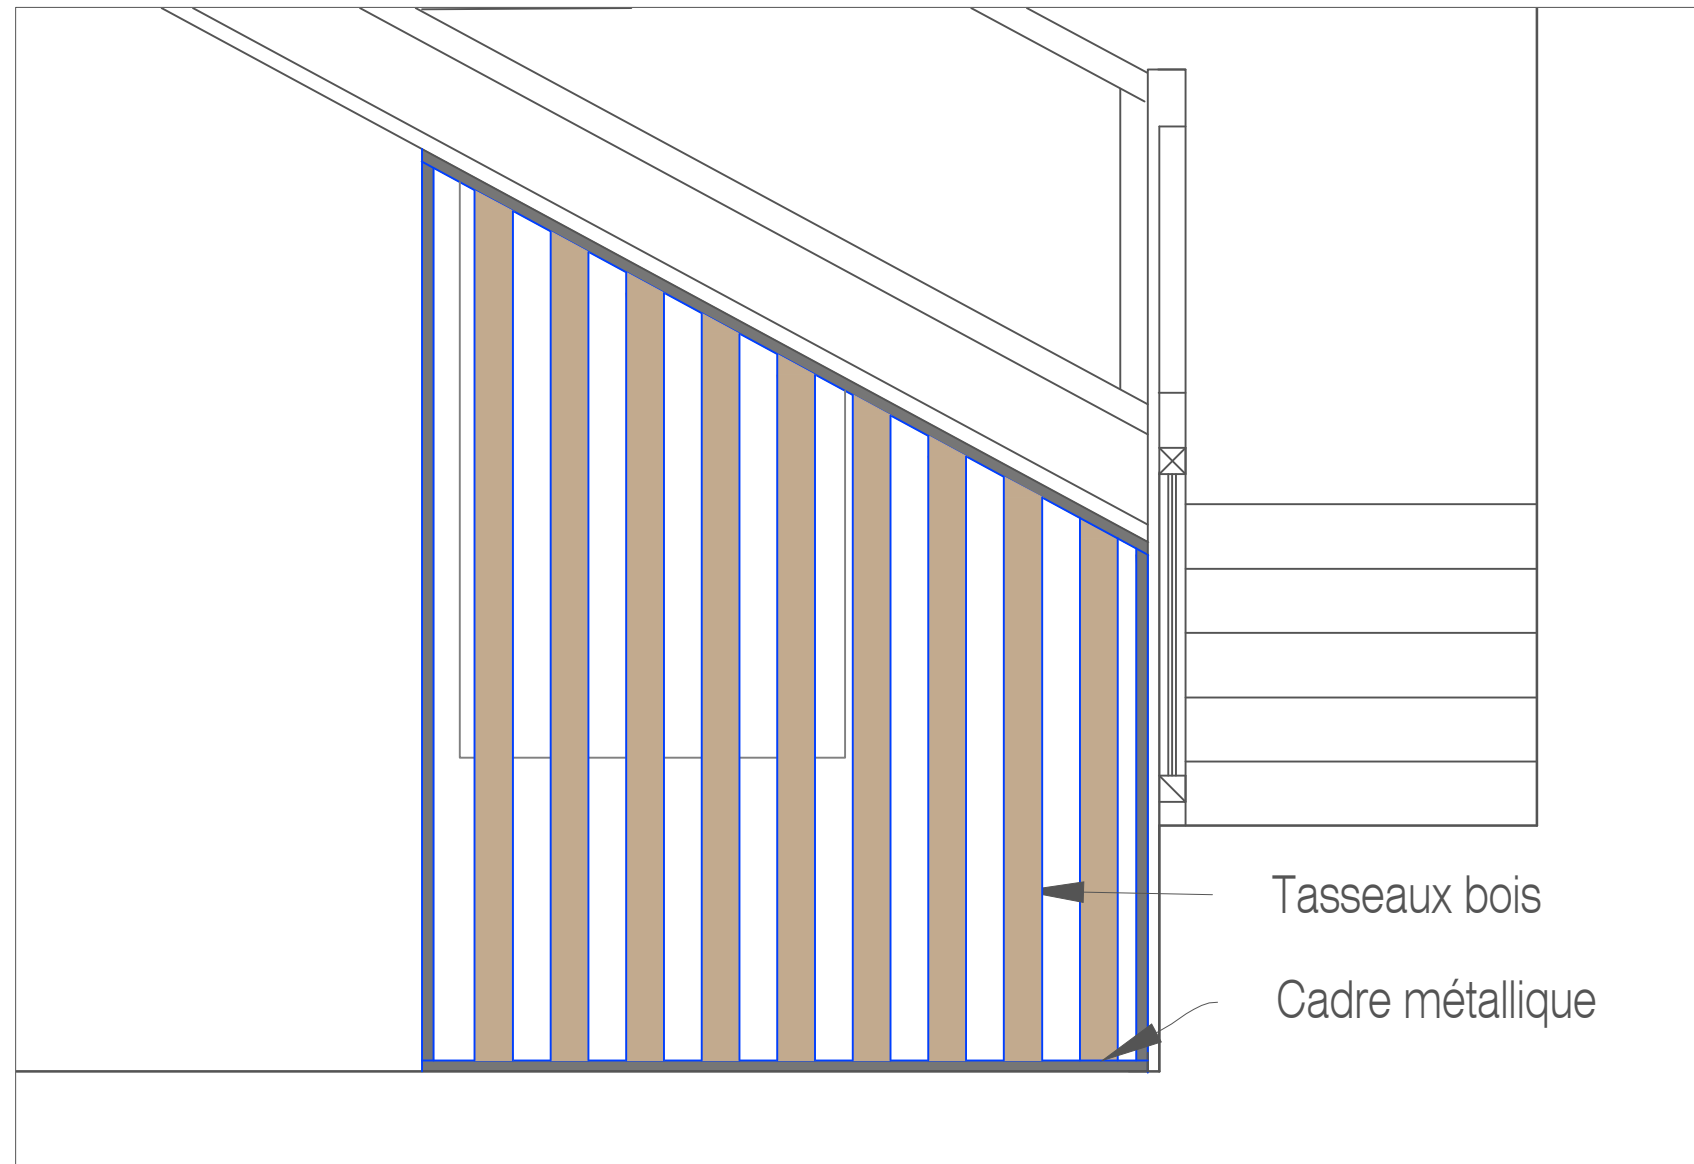

Vitrophanie MUR RIDEAU 3 Ech : 1/20

