




N2-01
1 : 50

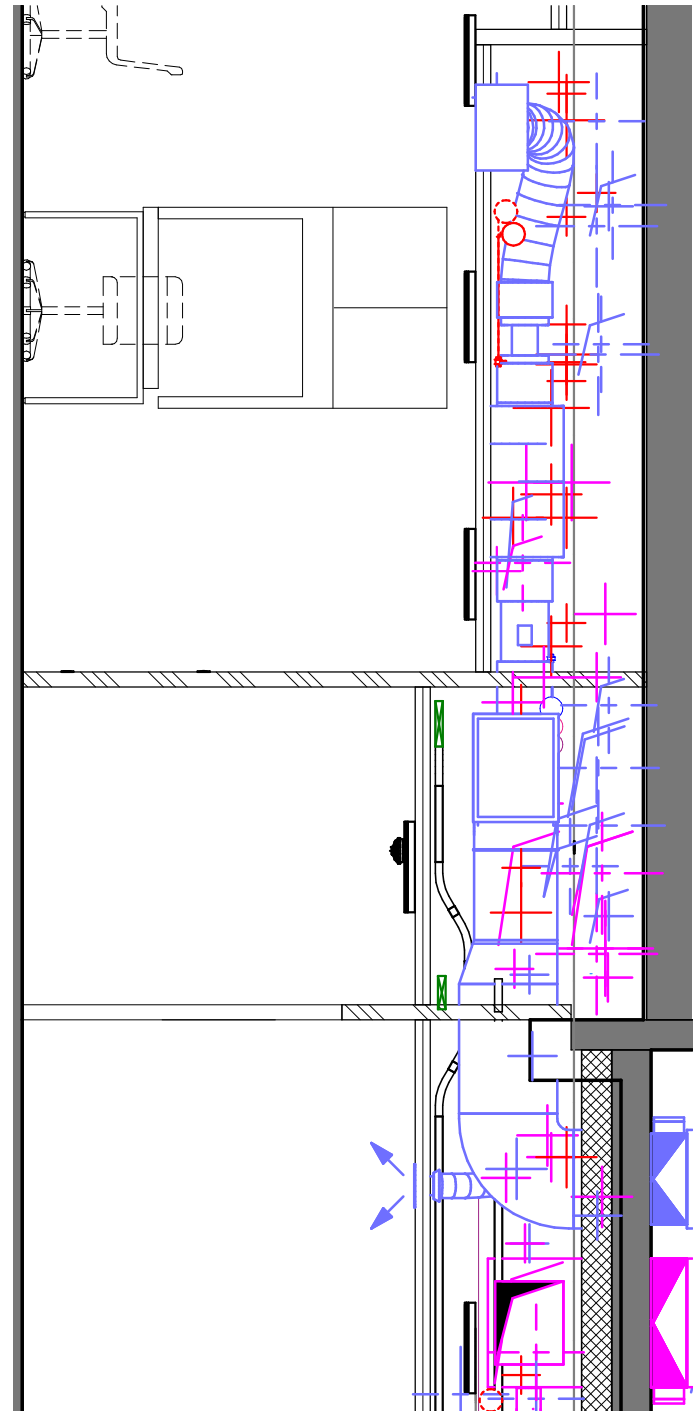


N2-02
1 : 50

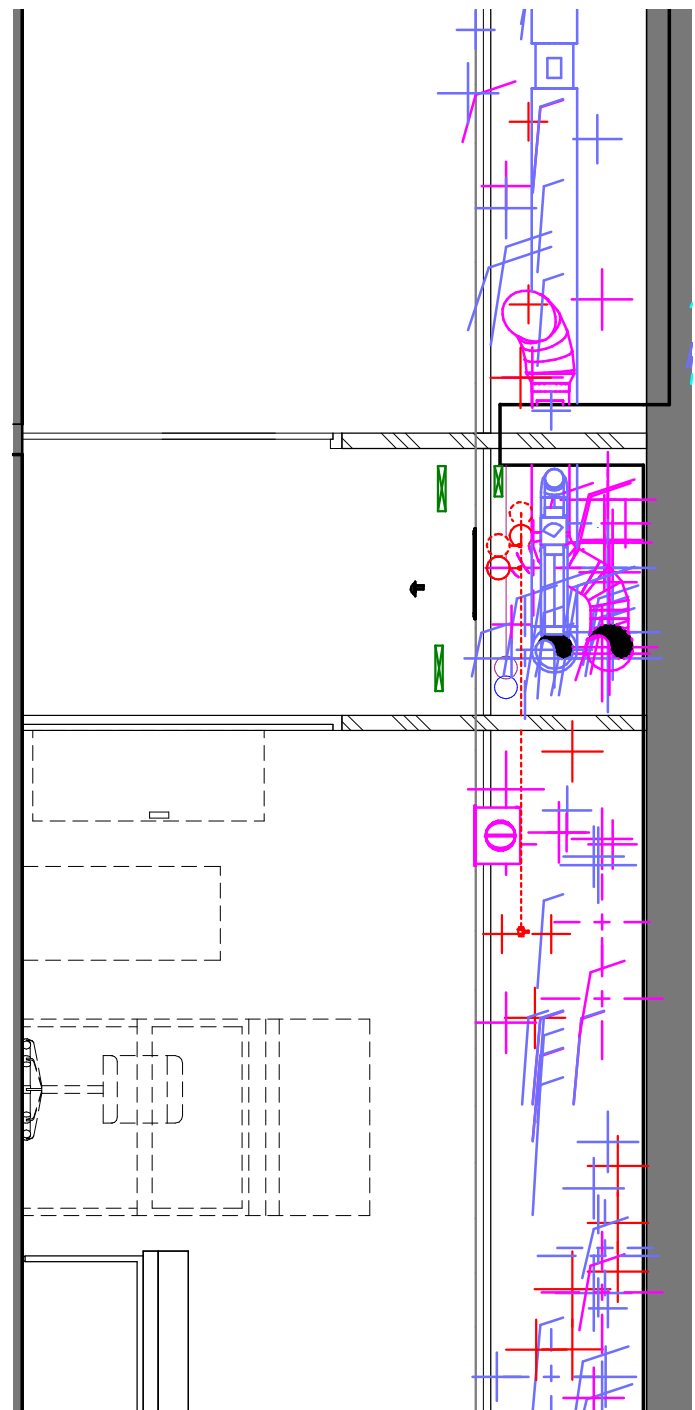


N2-03
1 : 50

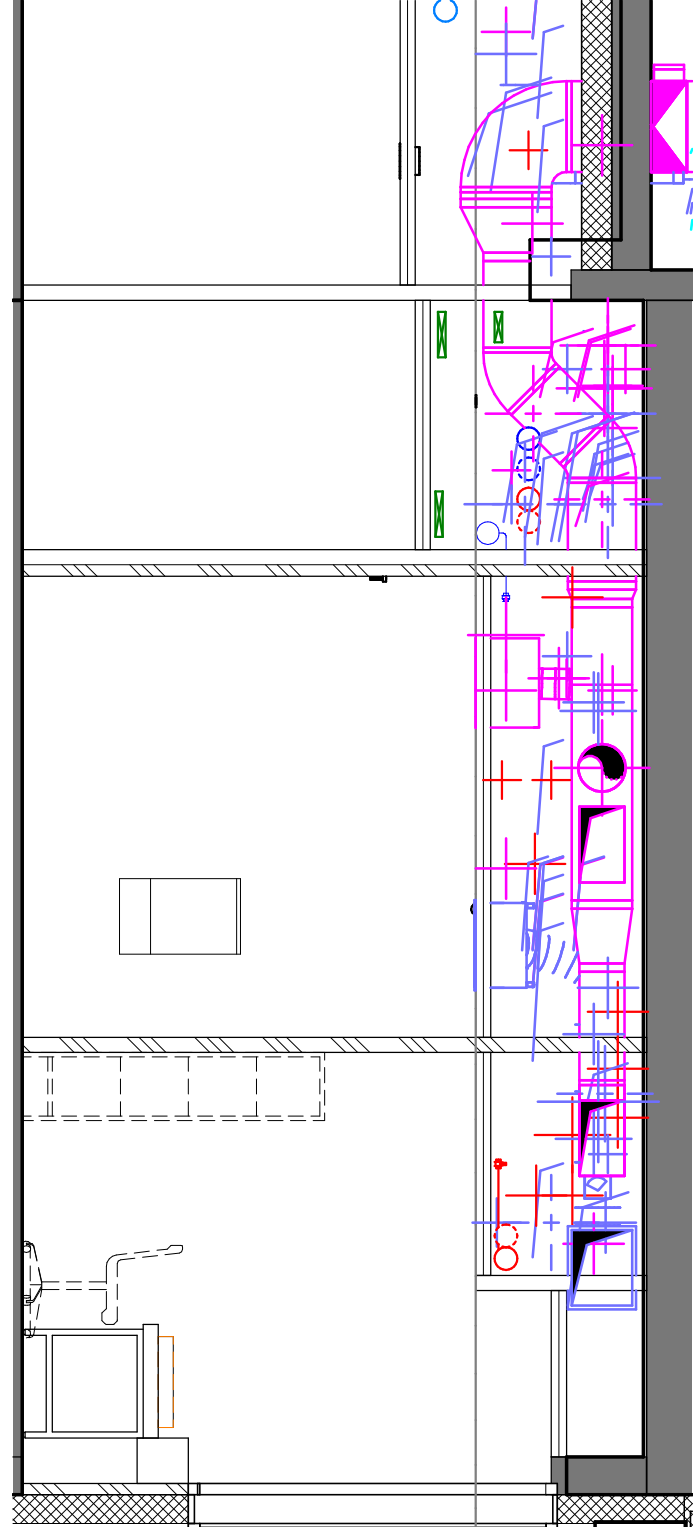


N2-04
1 : 50

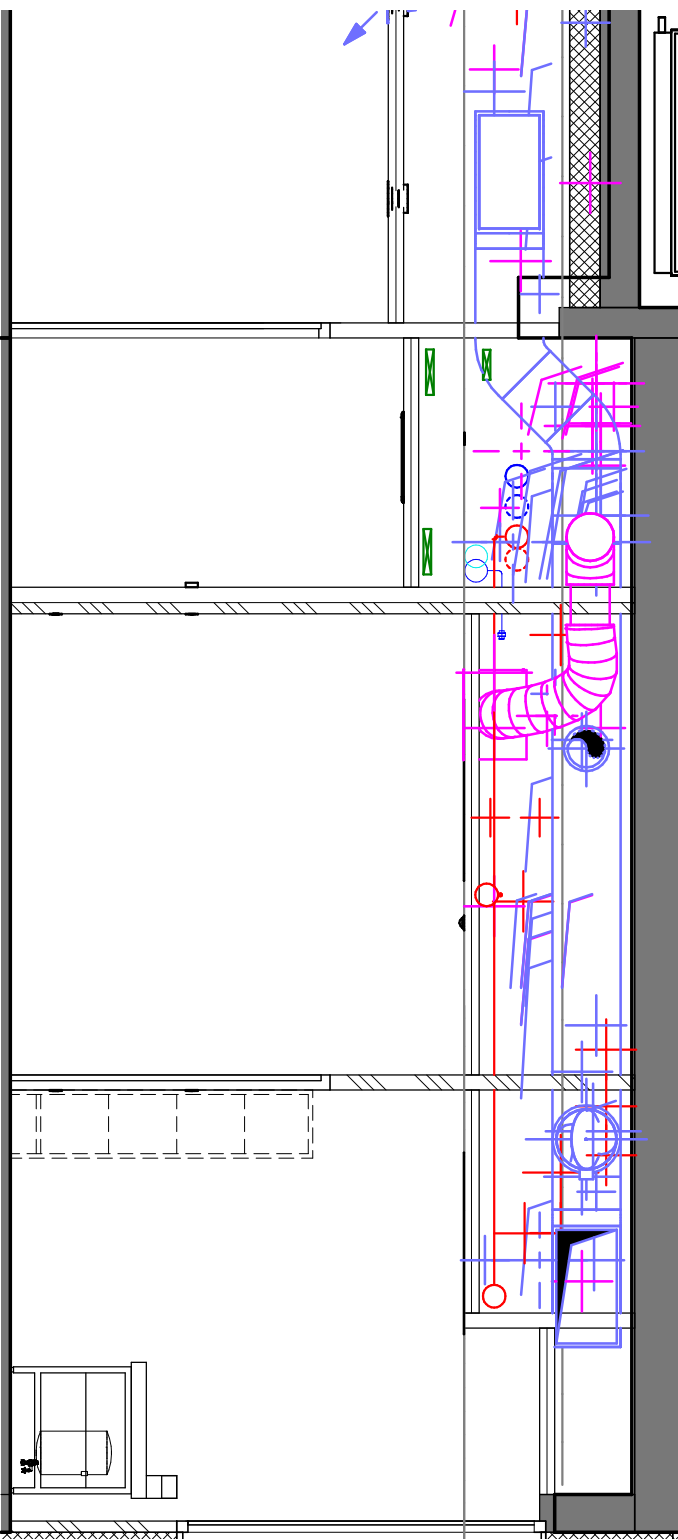


N2-05
1 : 50

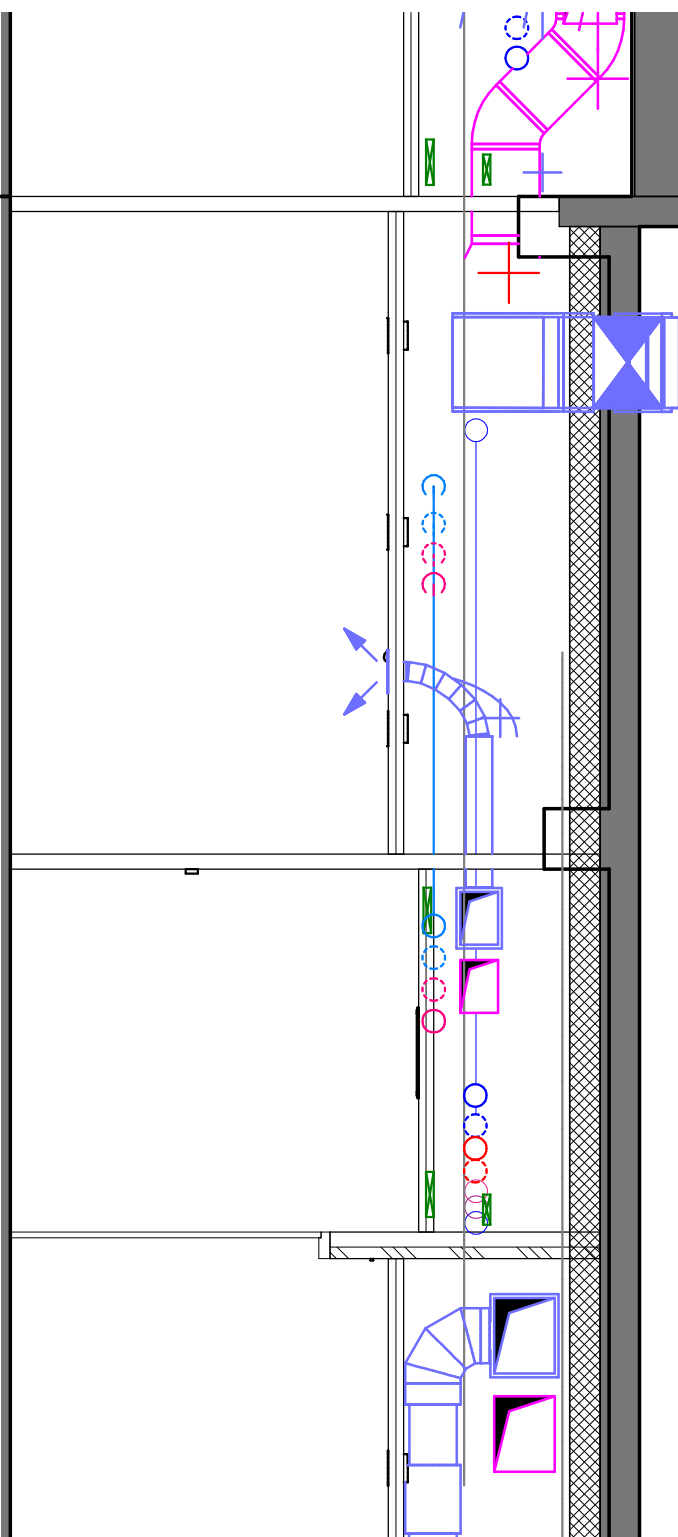


N2-06
1 : 50

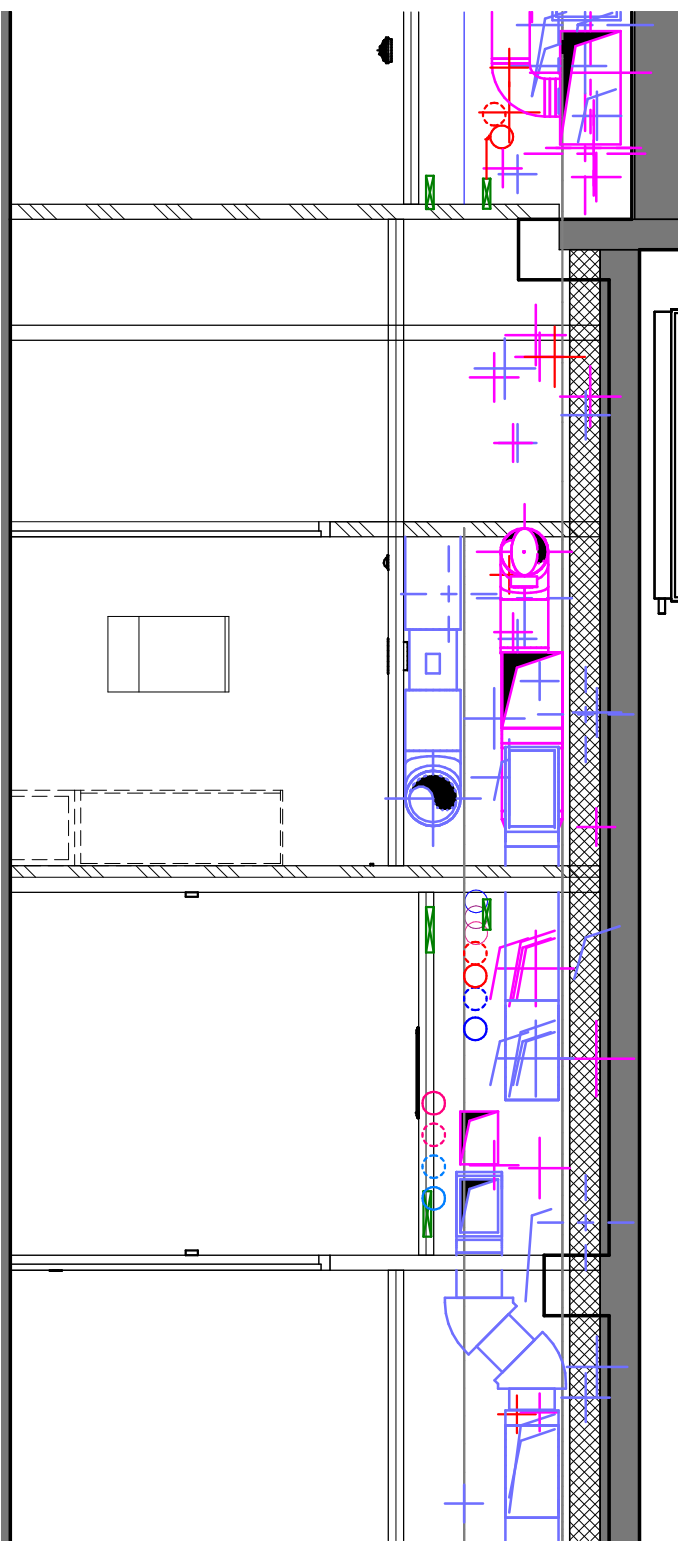


N2-07
1 : 50

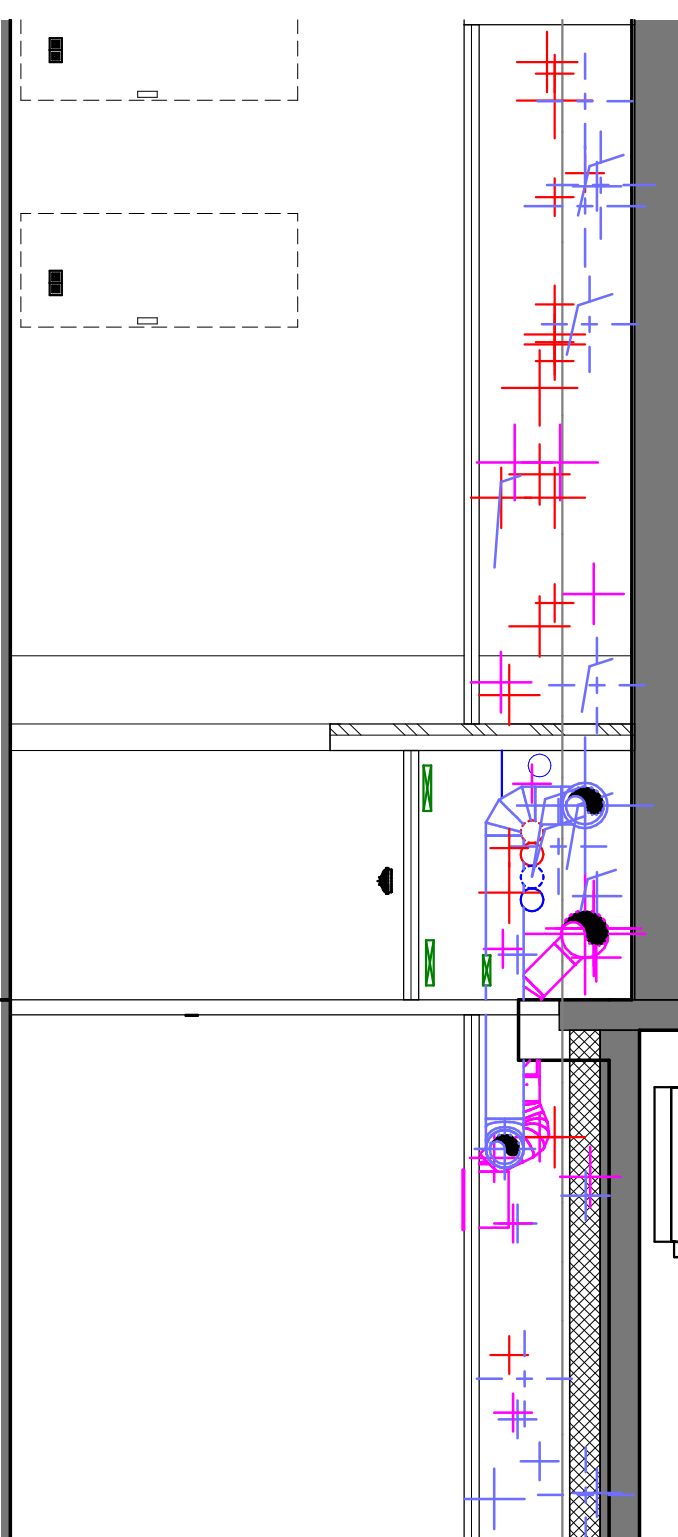


N2-08
1 : 50

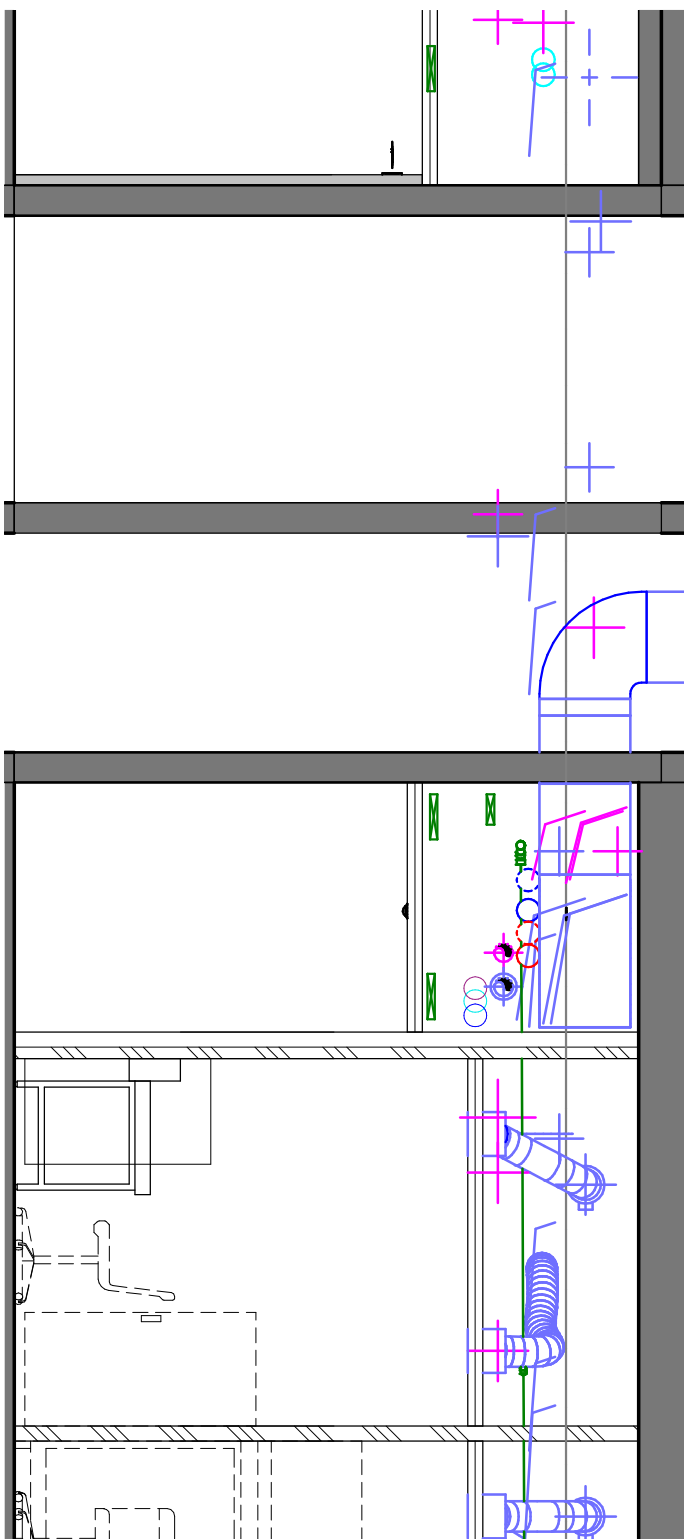

N2-09
1 : 50

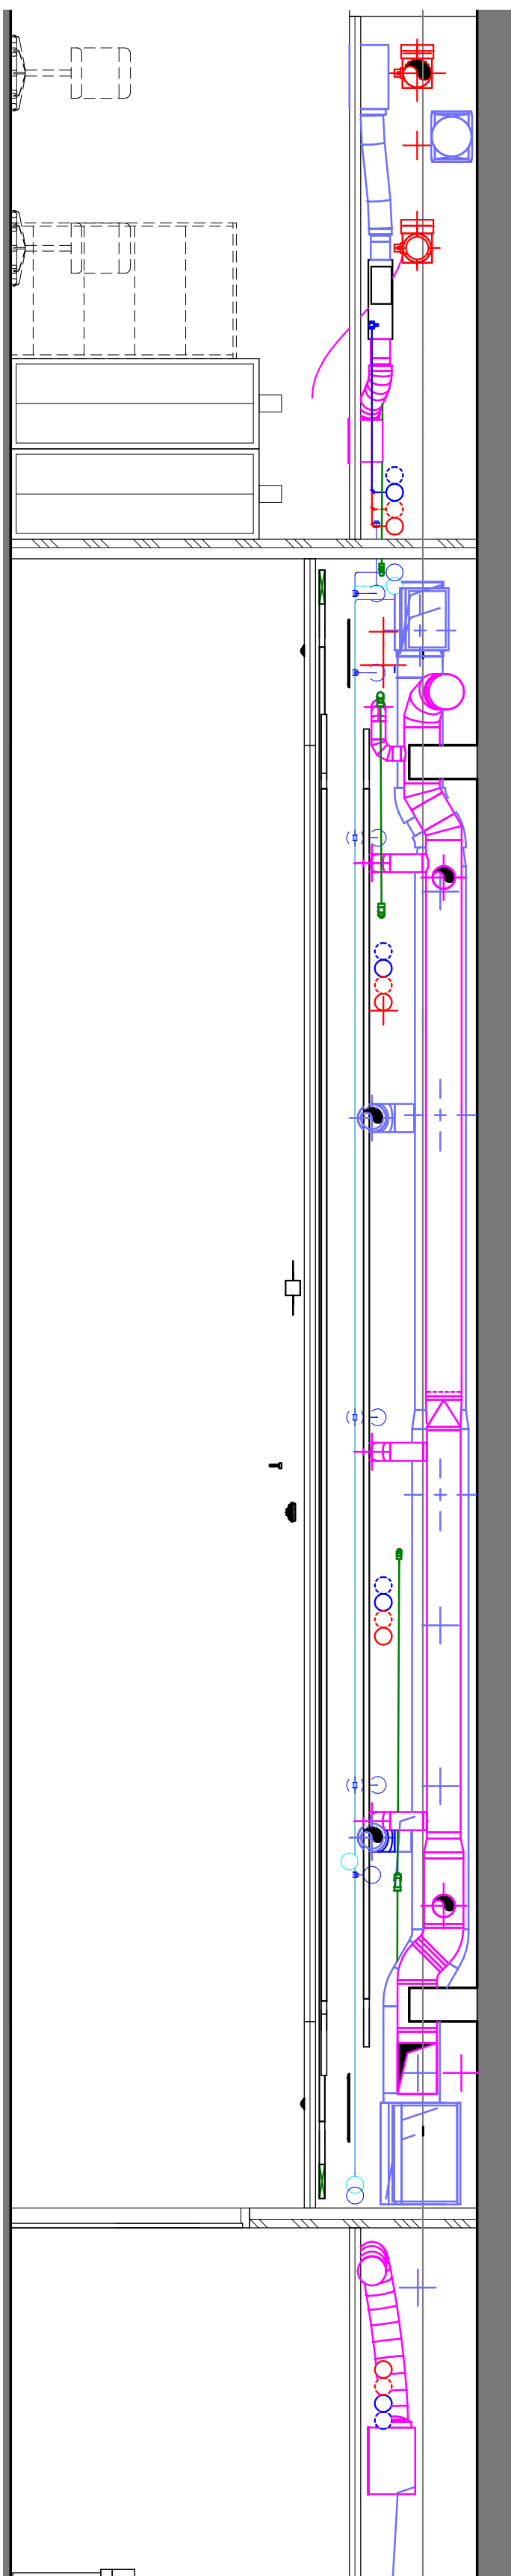

N2-10
1 : 50

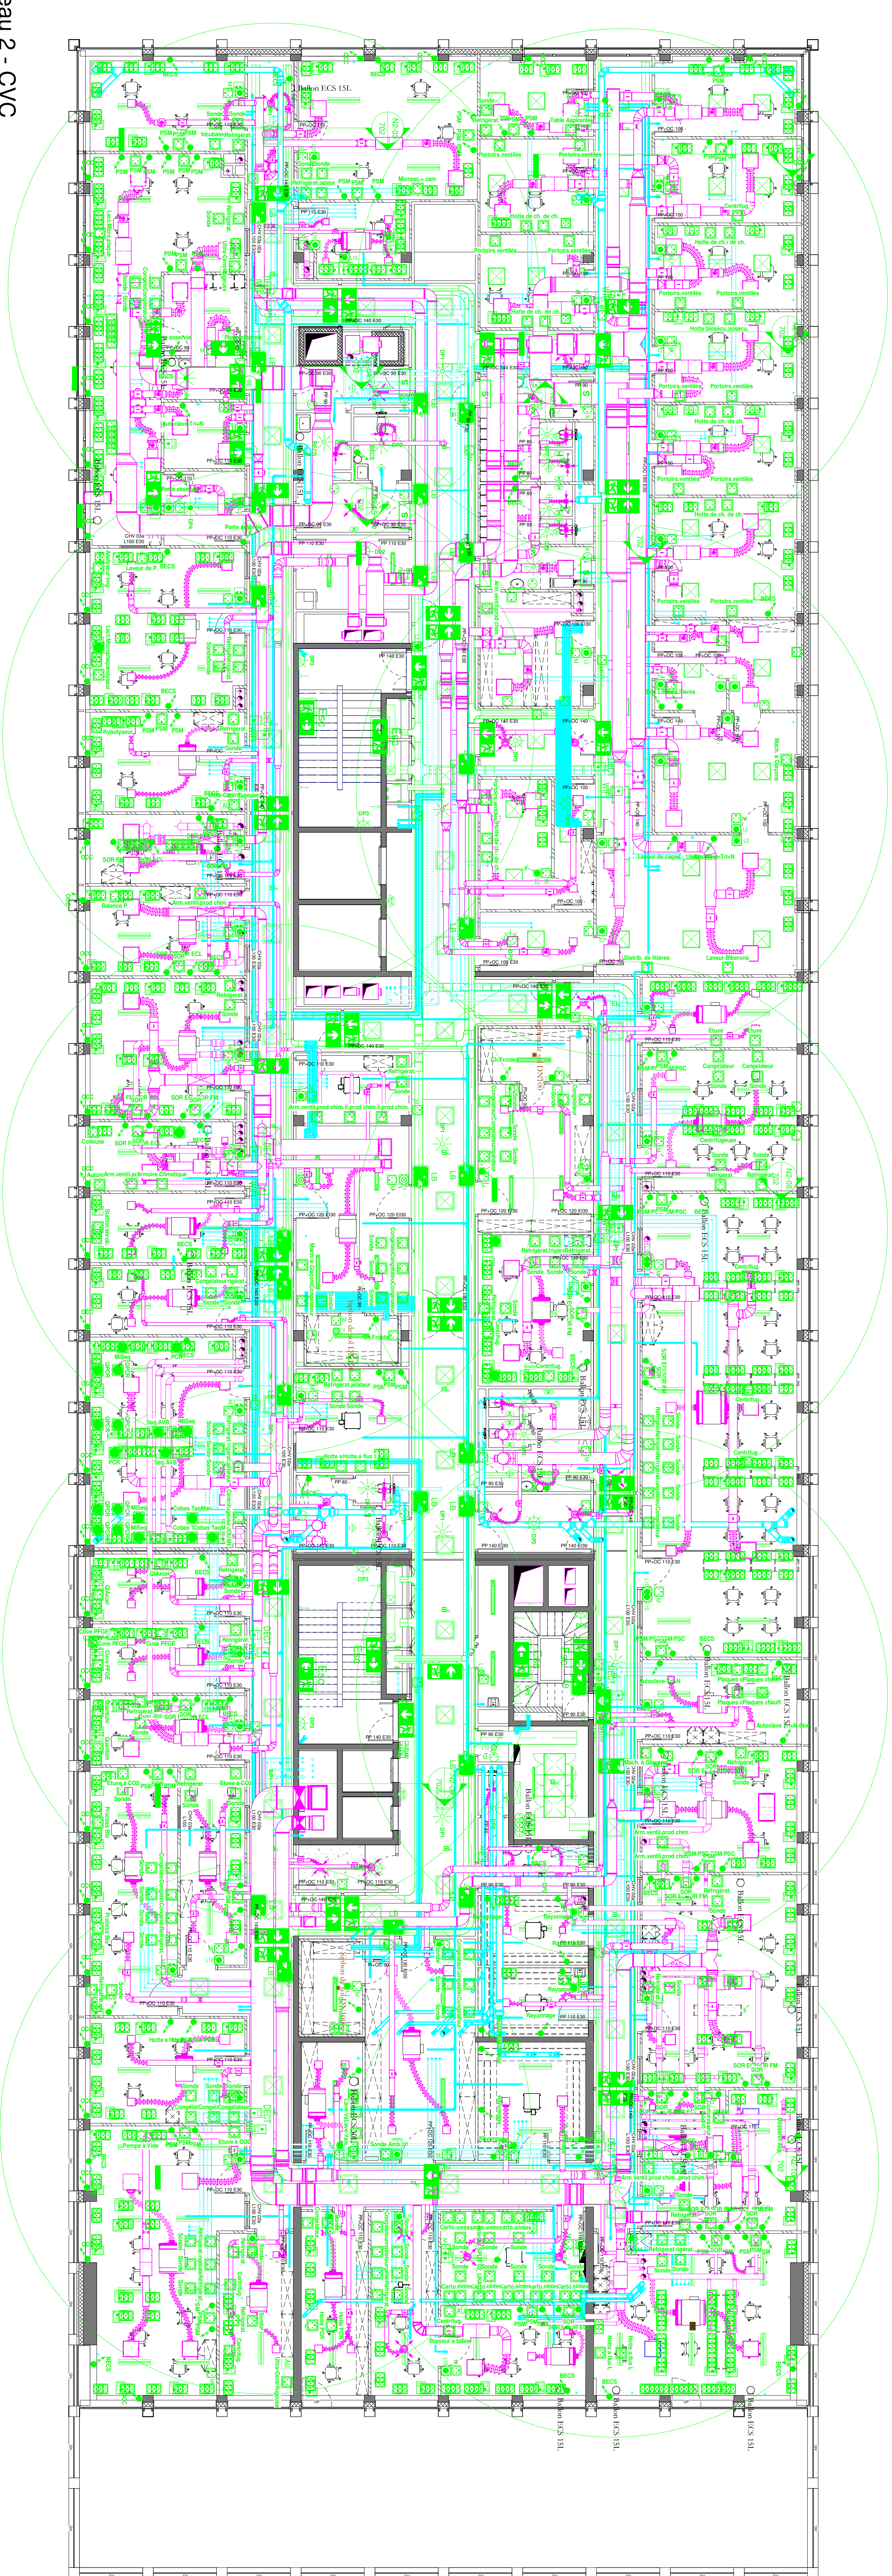

1 Niveau 2 - CVC
1 : 100



PROJET **PHASE** **DISCIPLINE** **DIRECTION** **TYPE** **INSTRUMENT** **NO** **DATE** **ESCALE**

PROJET **PHASE** **DISCIPLINE** **DIRECTION** **TYPE** **INSTRUMENT** **NO** **DATE** **ESCALE**