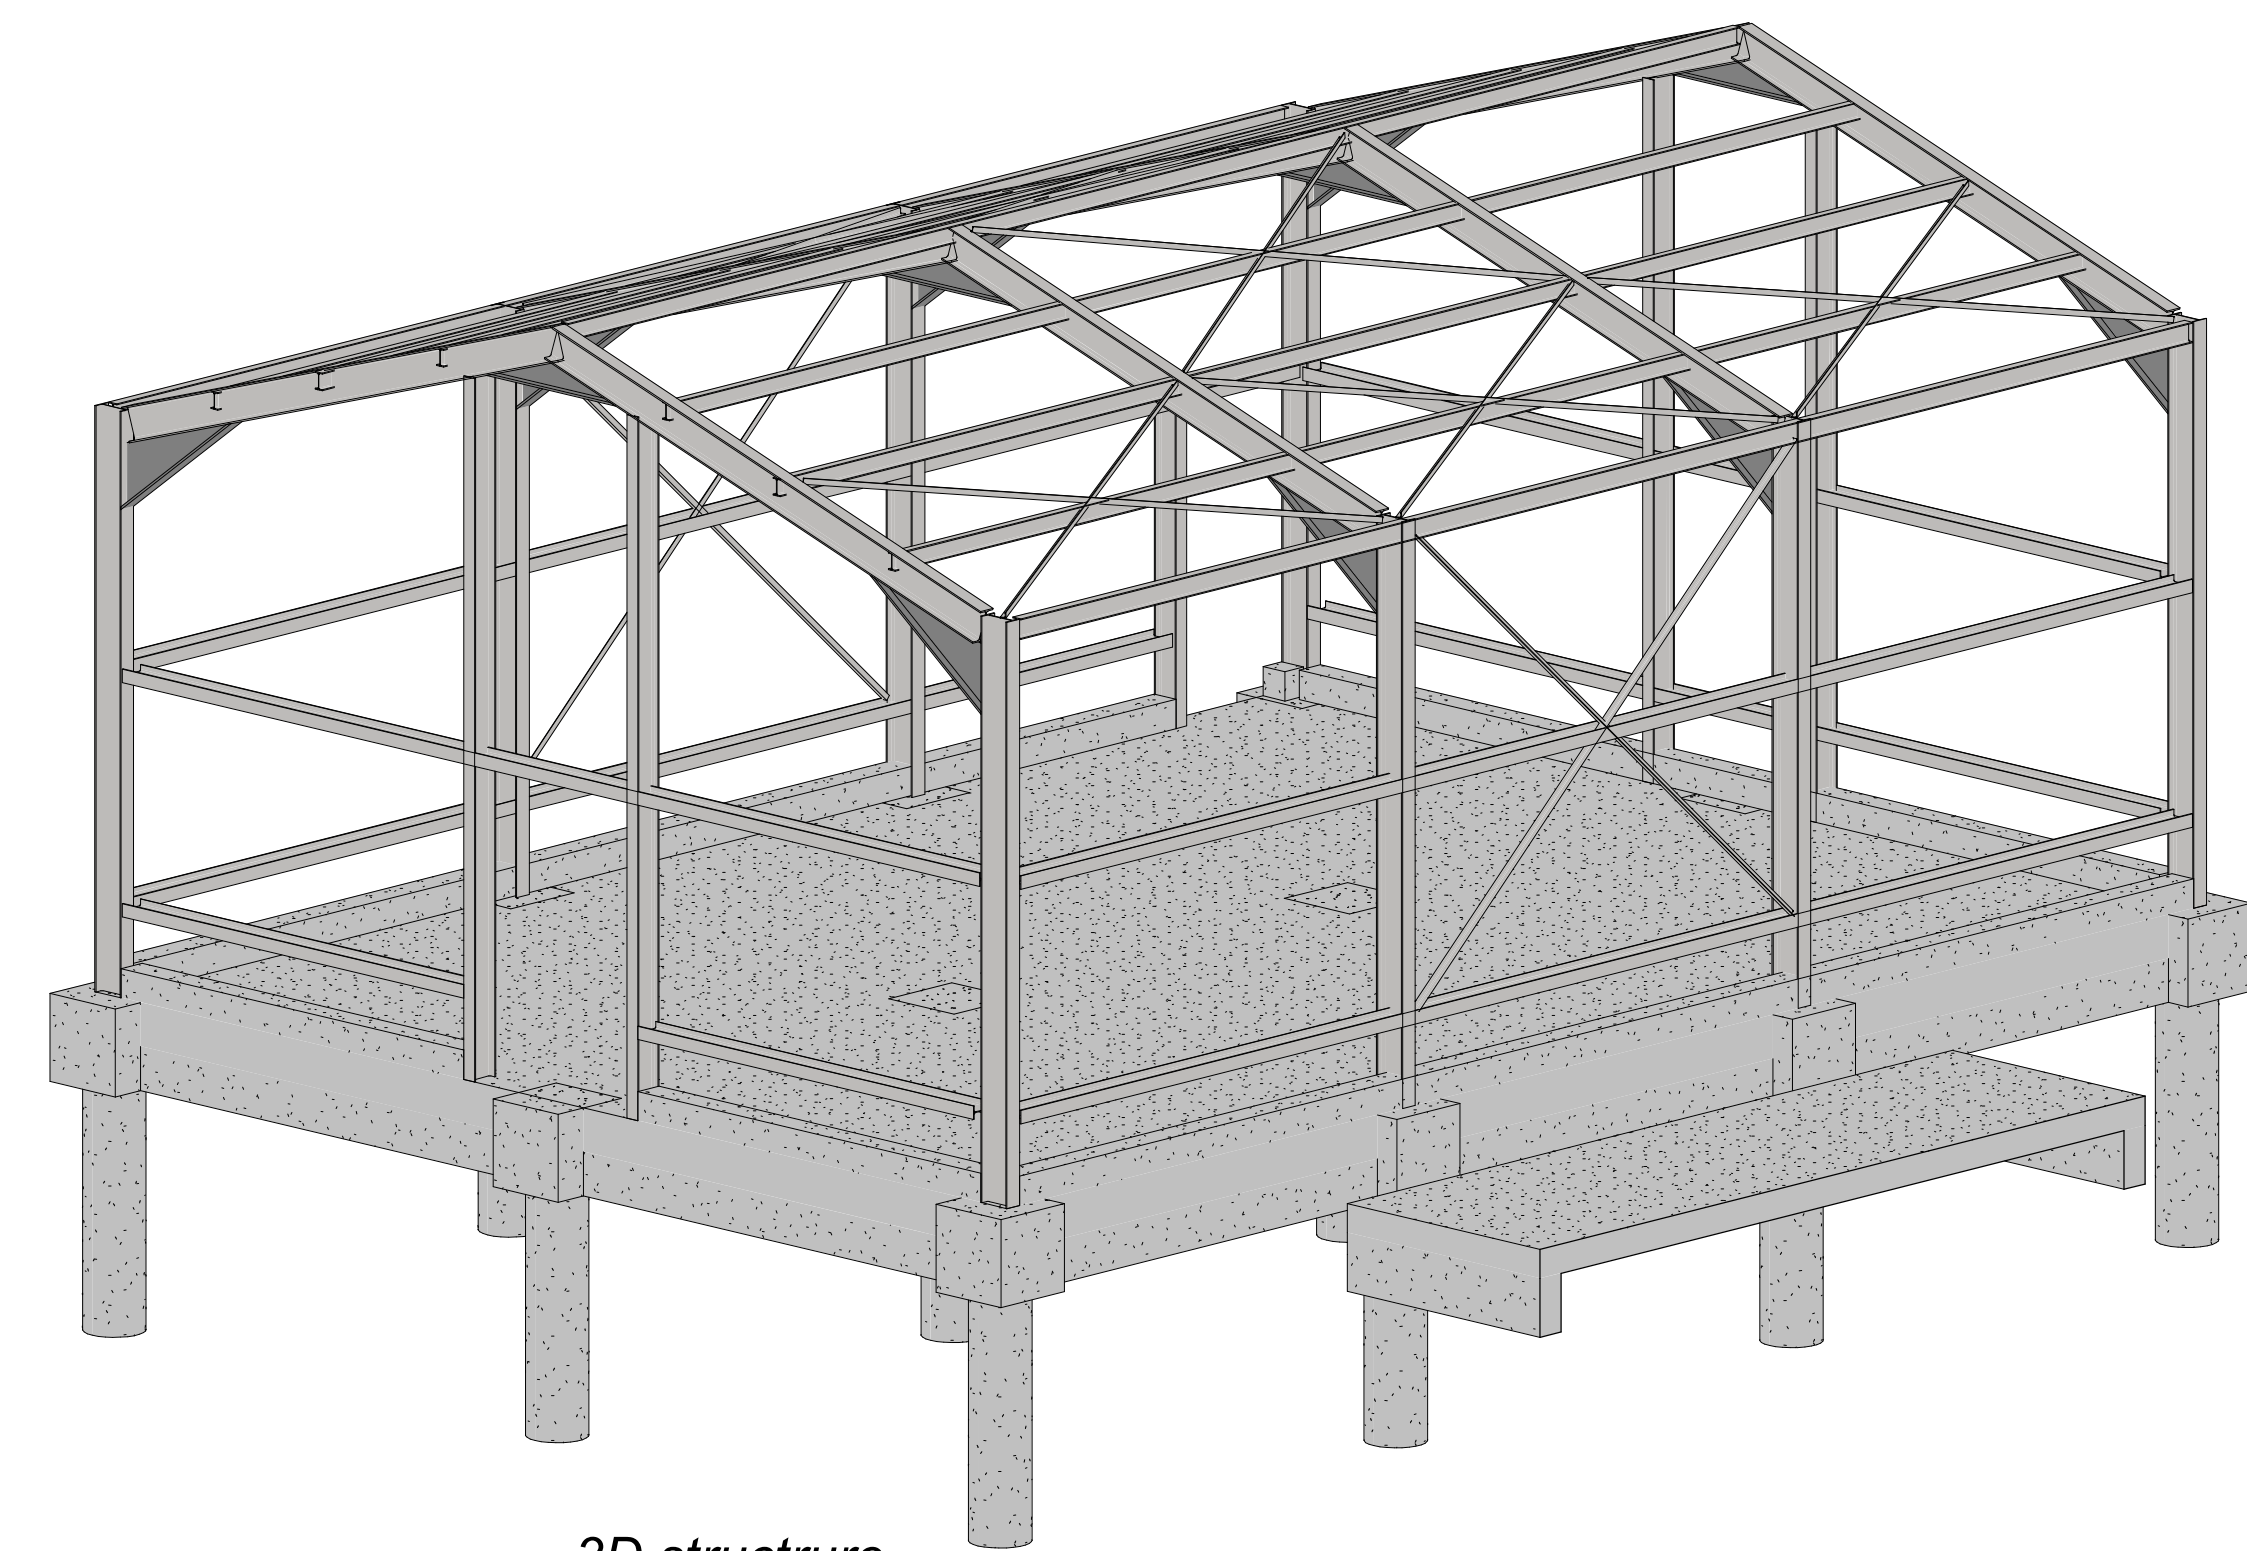
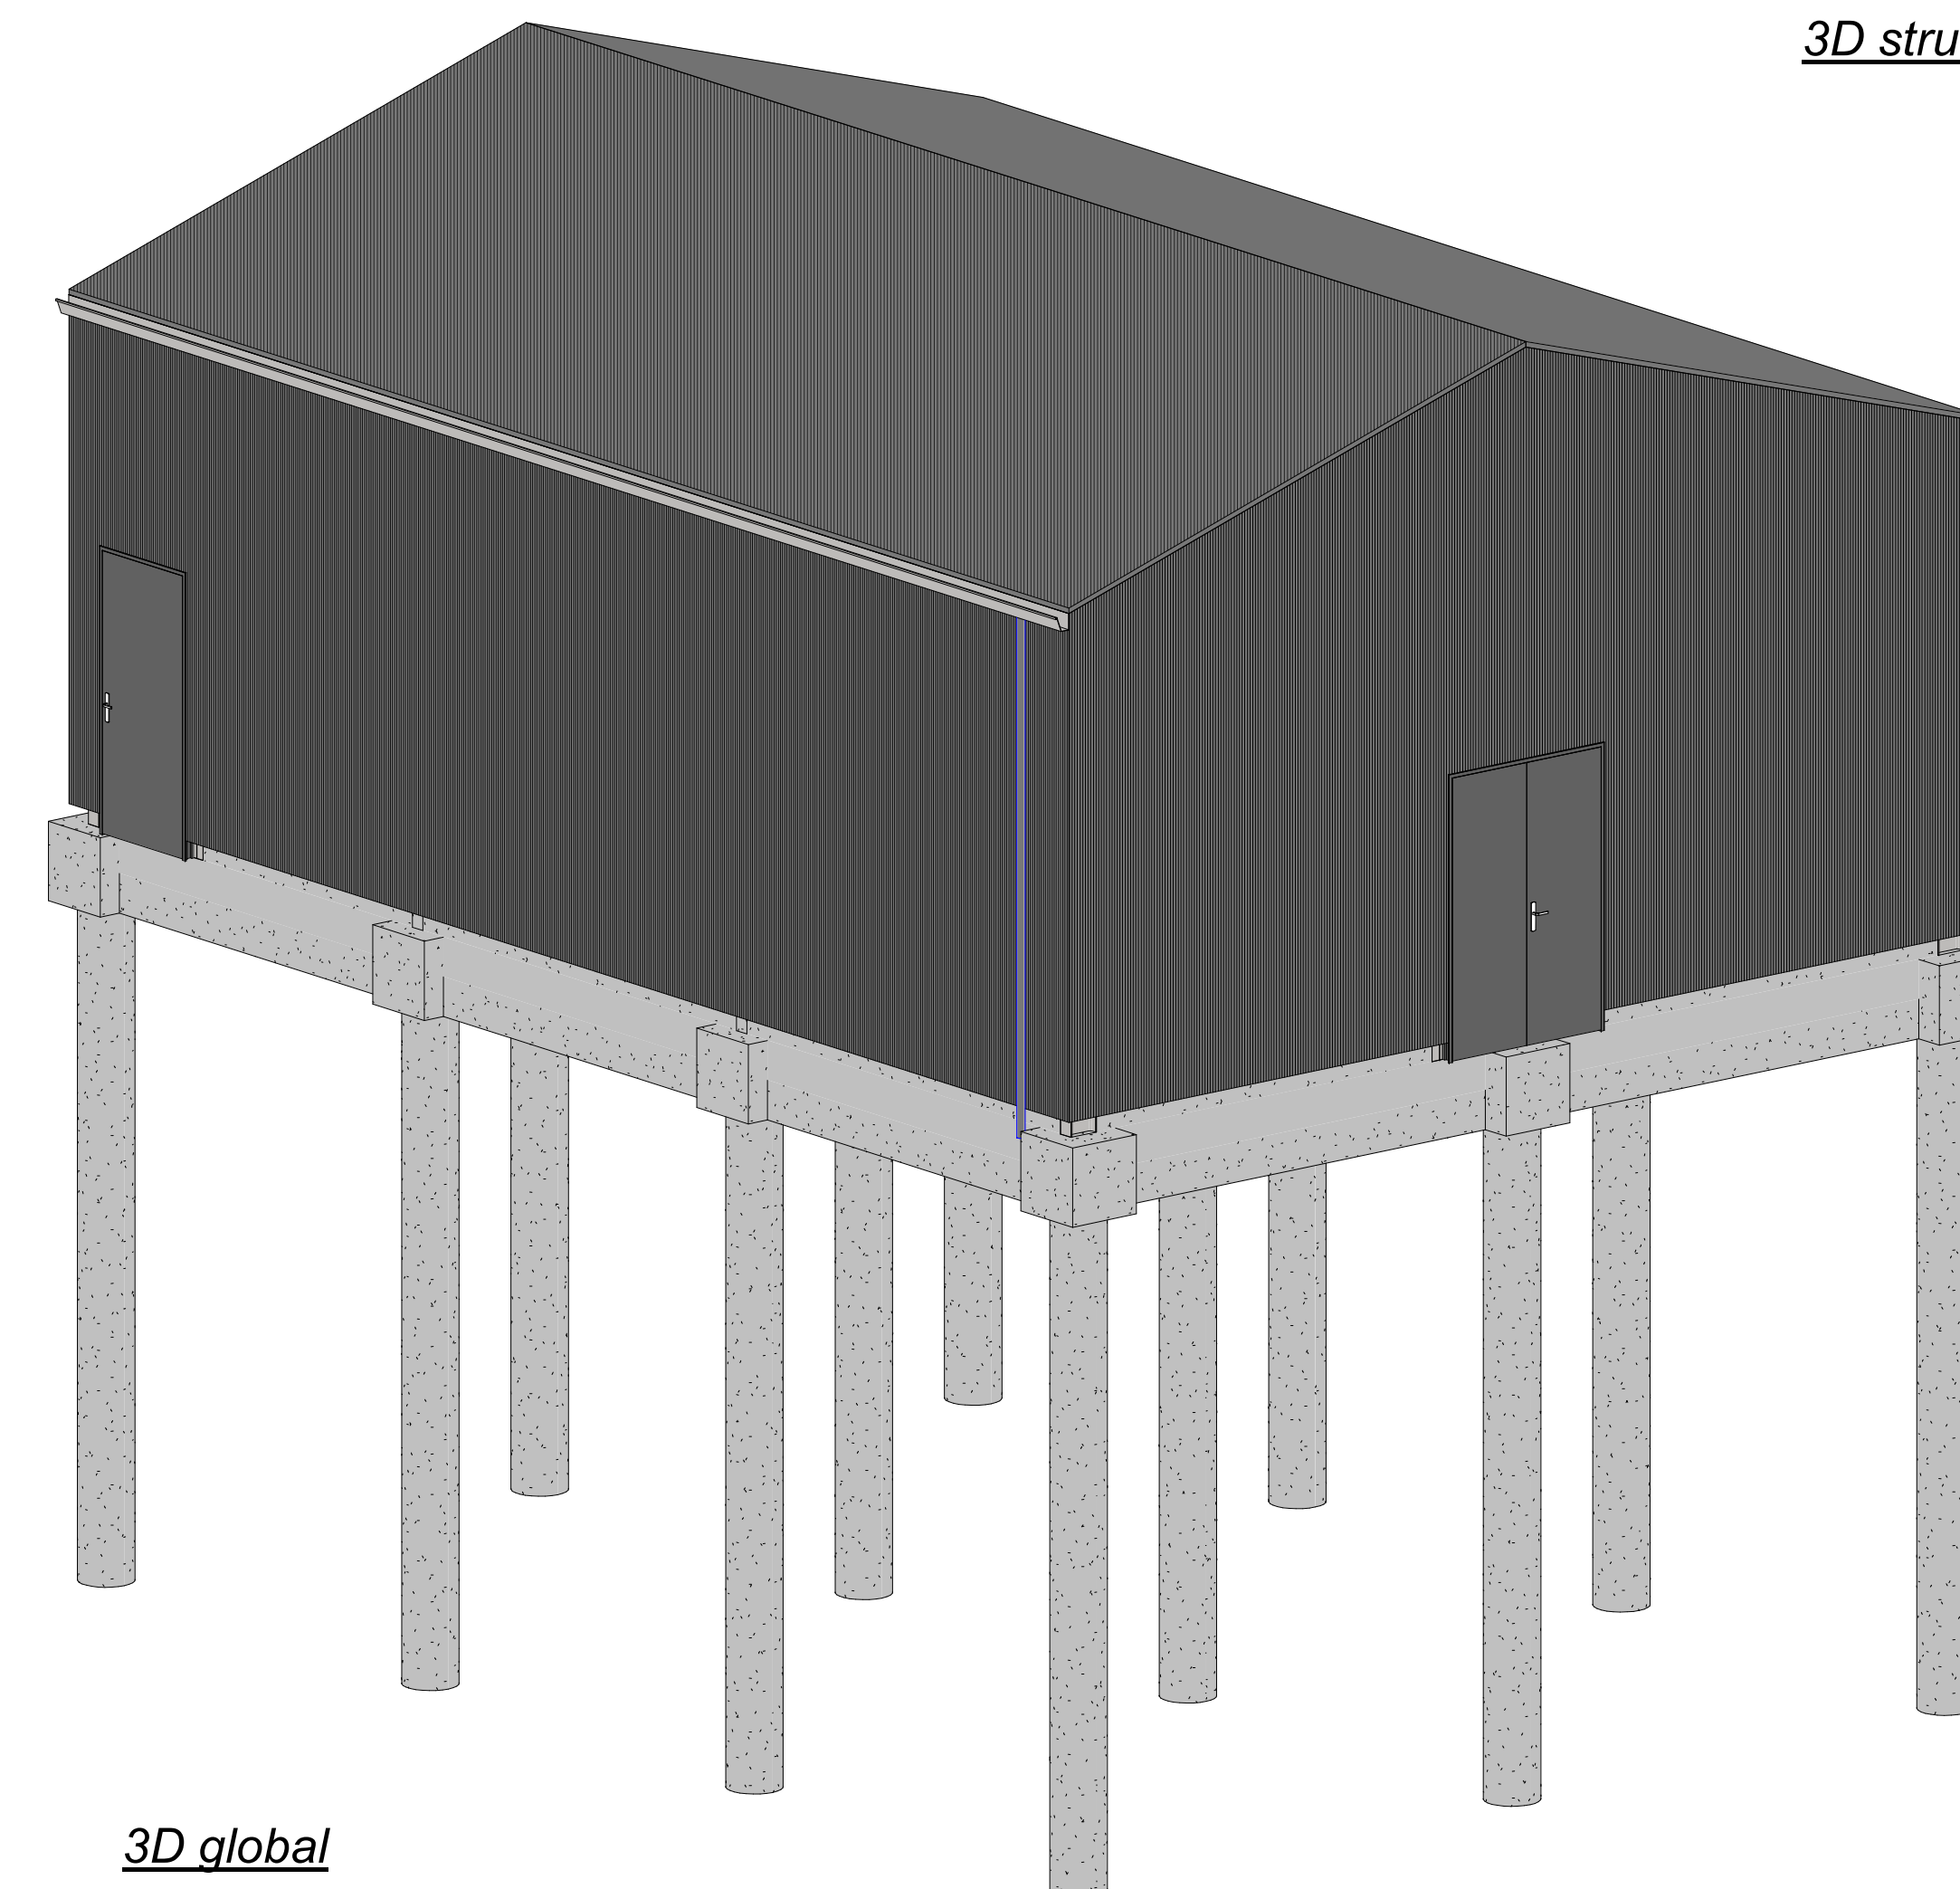


DRY 2

[illegible][illegible]

### 3D structure

3D global

FORT DE FRANCE

I-CR23017 DTI DSNA  
FORT DE FRANCE

## STRUCTURE

## Plan de structure

[illegible]

DCE

	PHASE
1	1
2	2
3	3
100	100

I-CR23017

N° AFFAIRE	N° PLA
------------	--------

1-01

1 : 50

1  
UB FOLIOS

NOM DU FICHIER : I-CR23017-A\_STR01

REFERENCE : I-CR23017-A