



0. RDC haut 1:200




-1. Sous sol 1:200

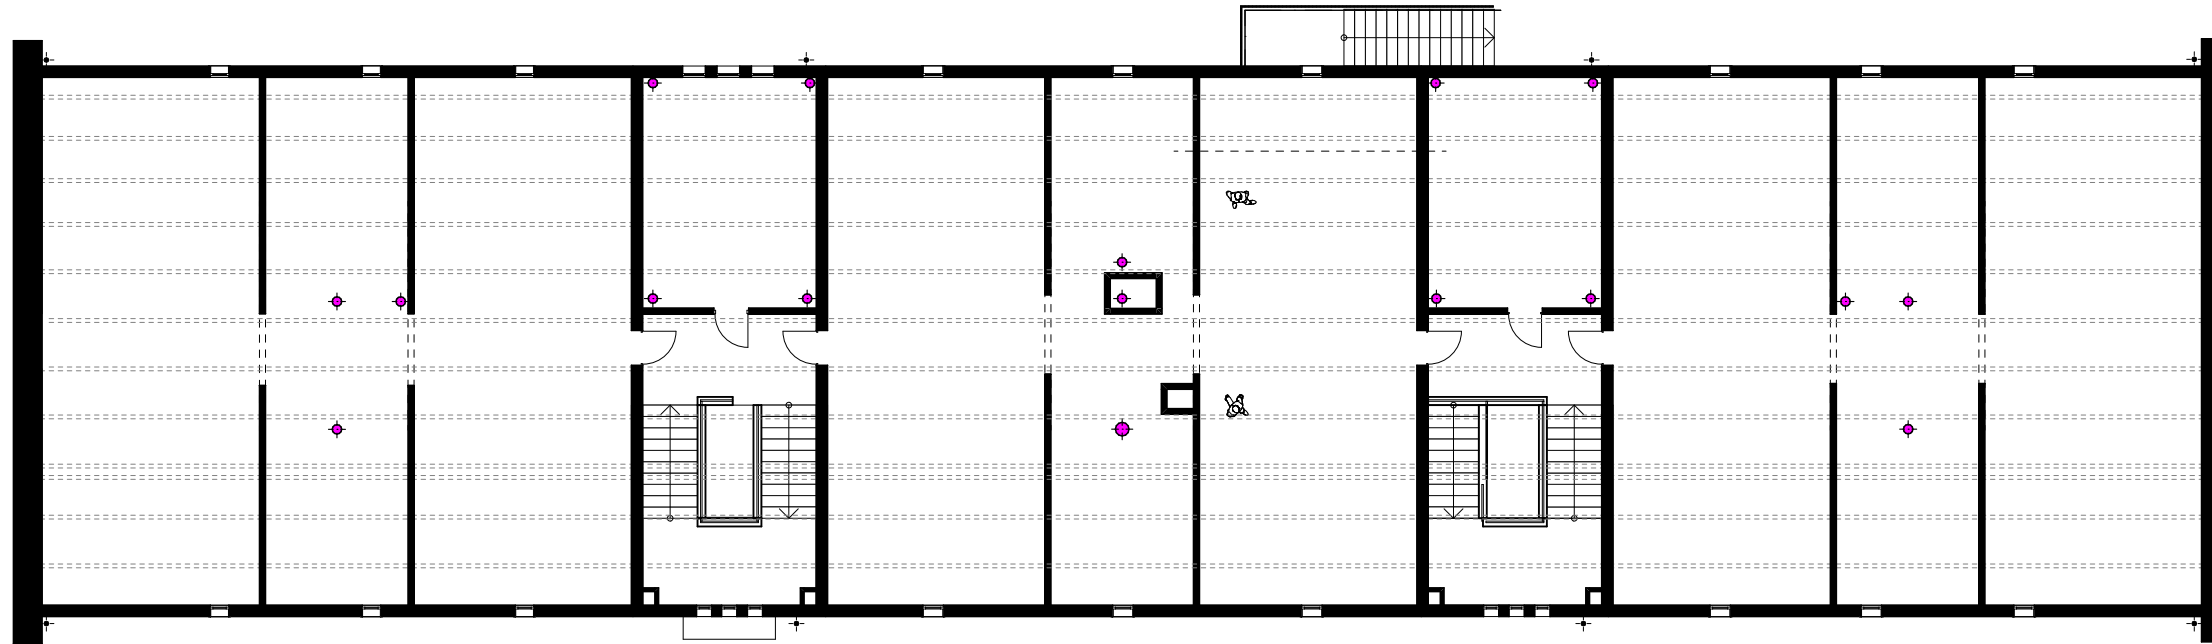

2. Etage 2e haut 1:200

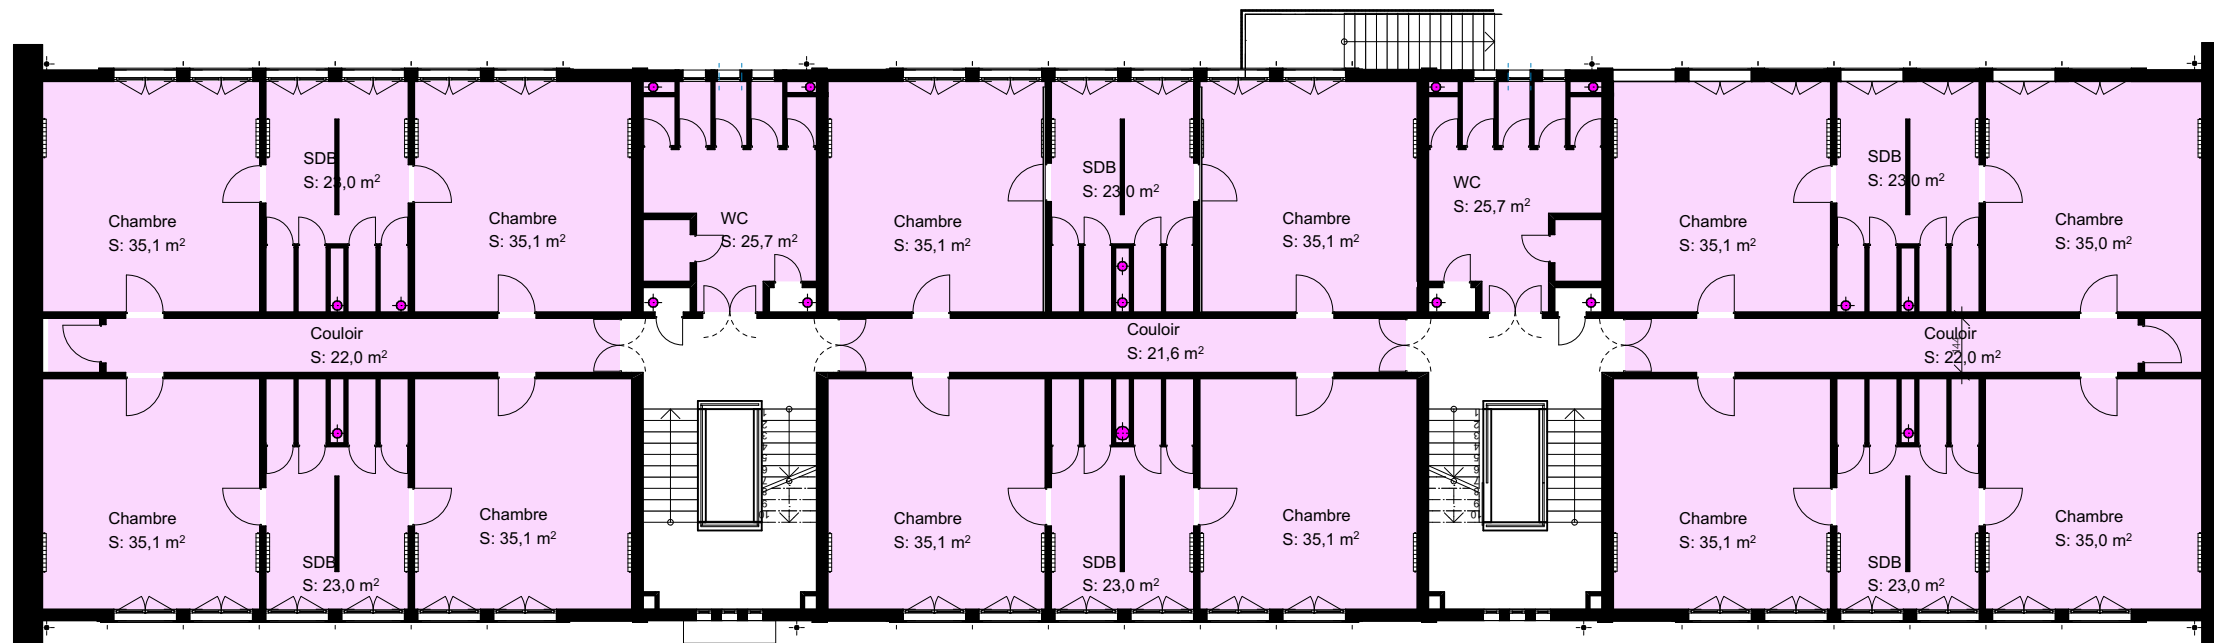


1. Etage 1er haut 1:200

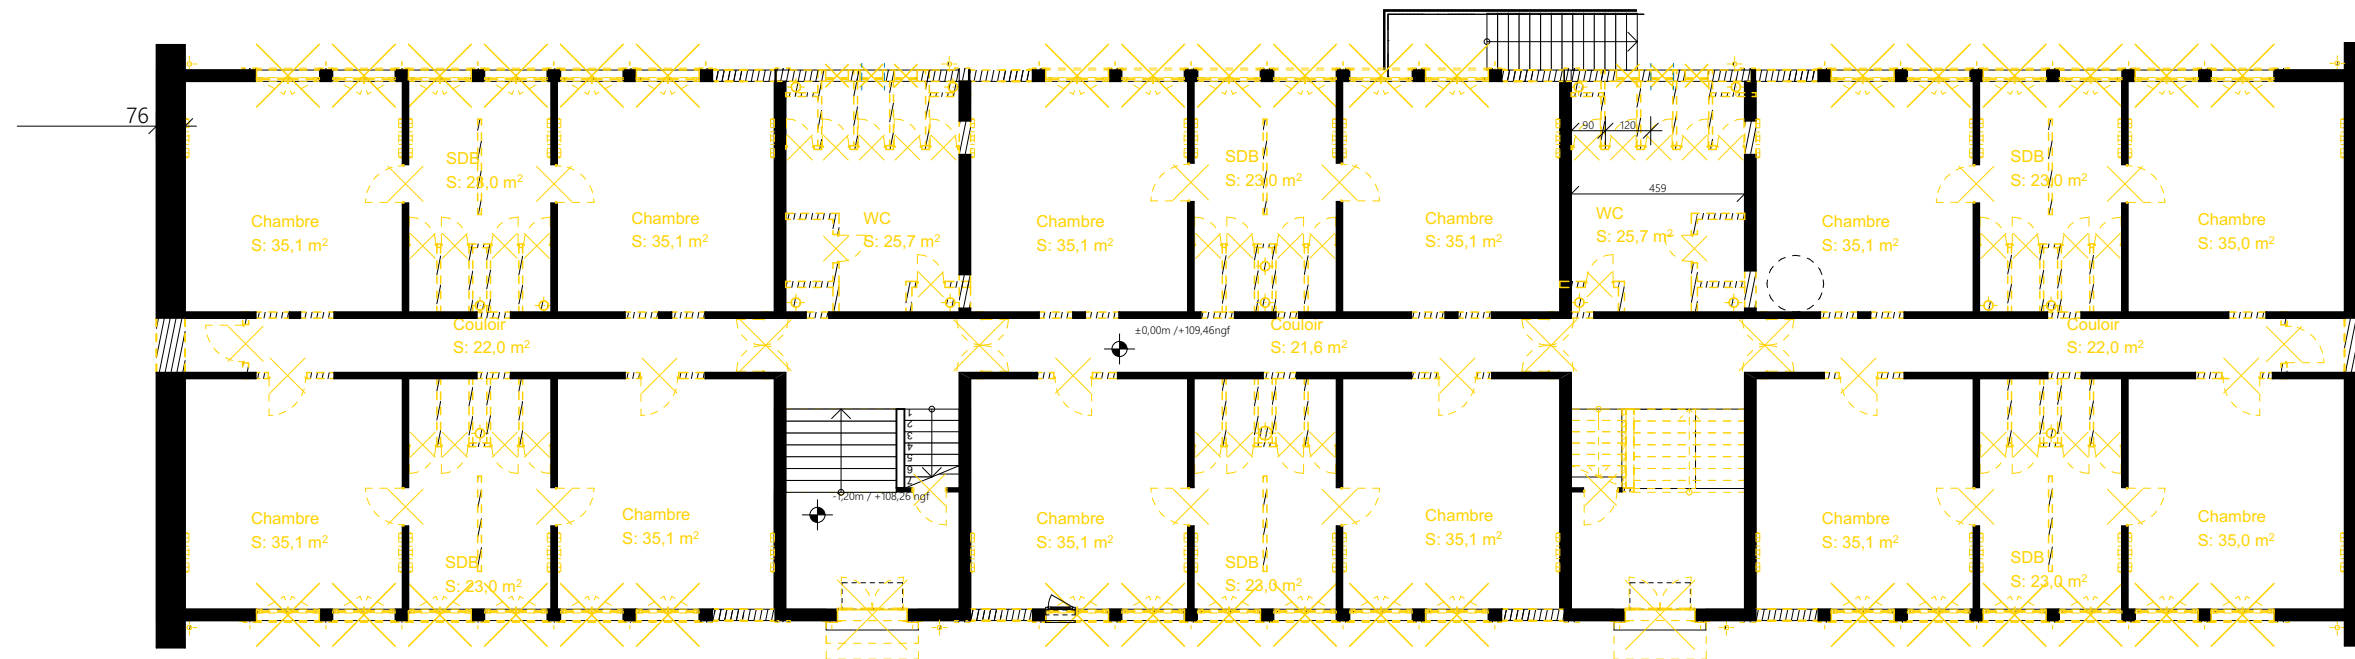


0. RDC haut 1:200



-1. Sous sol 1:200

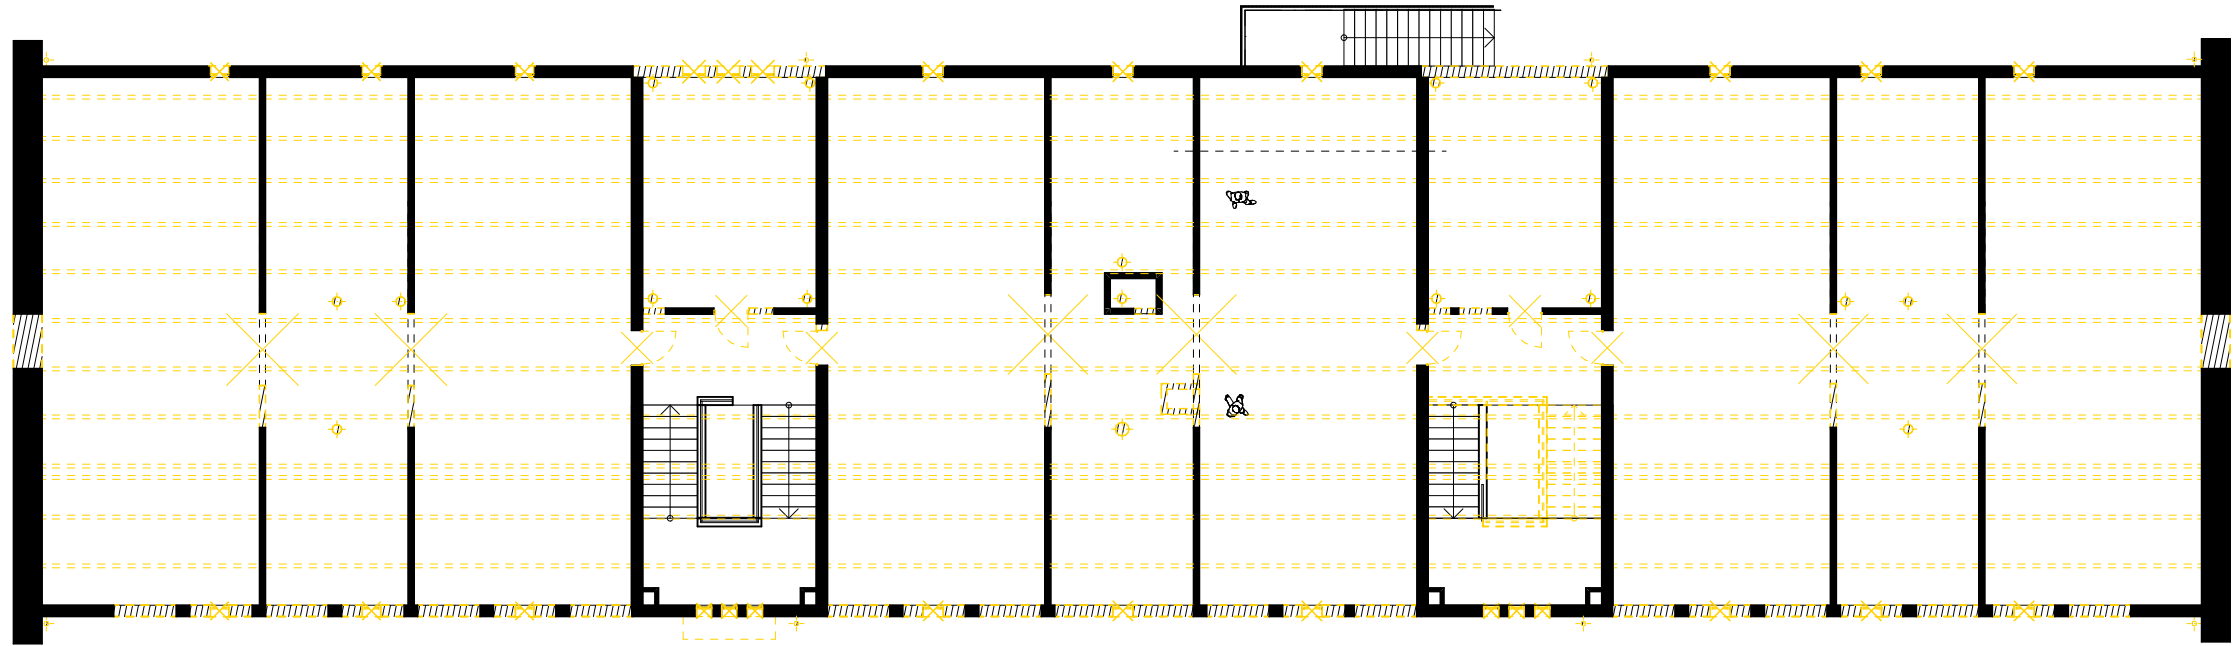

2. Etage 2e haut 1:200

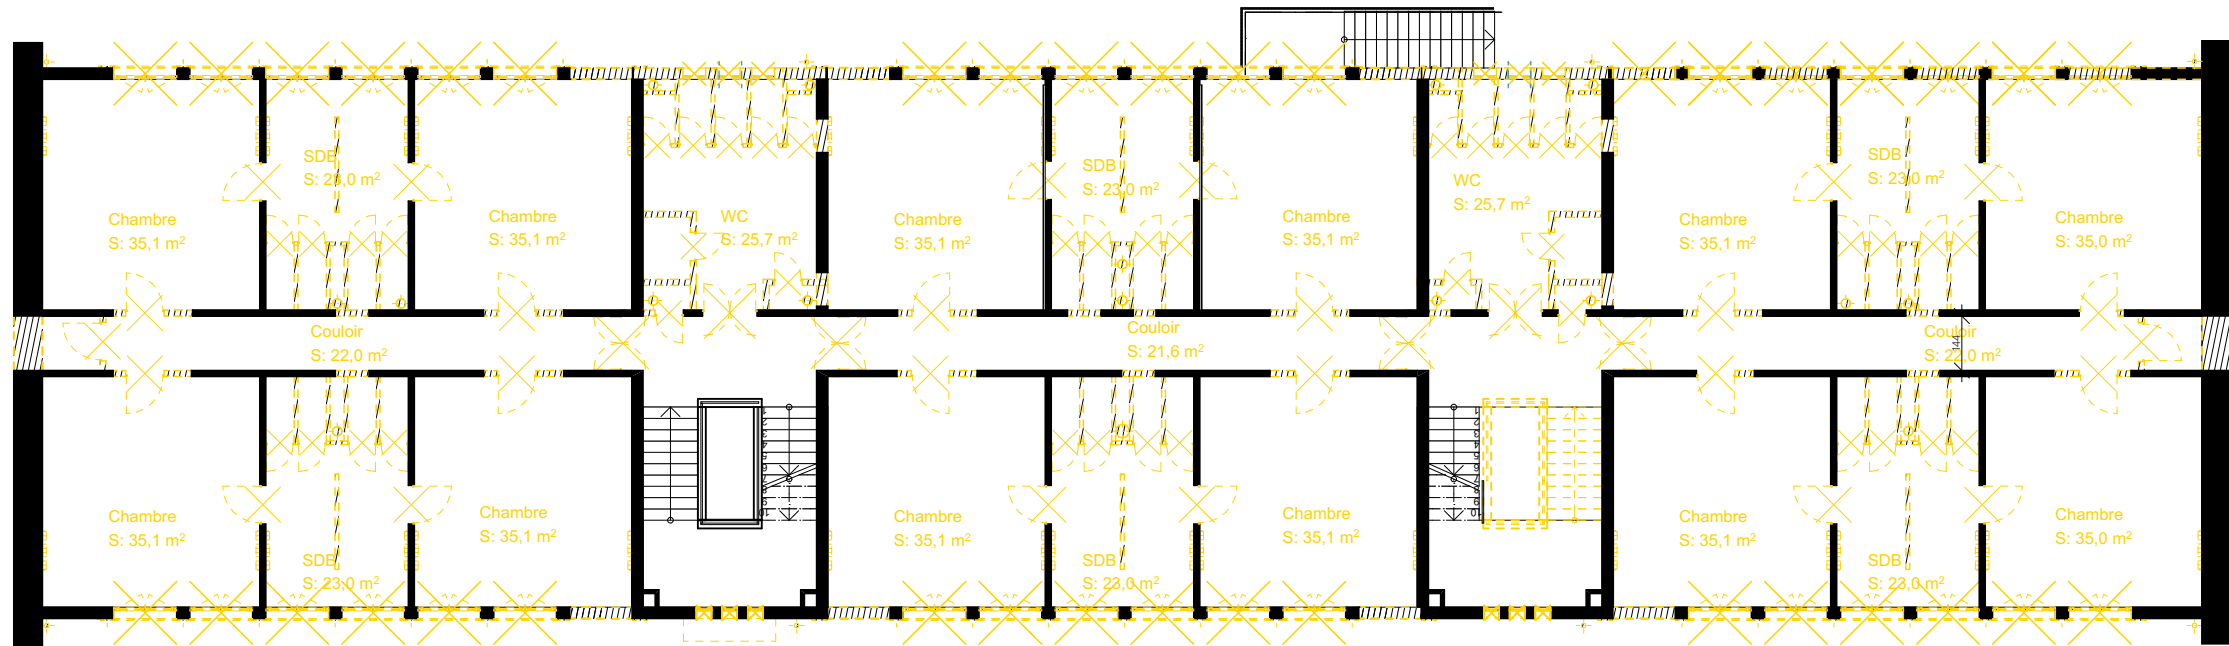

1. Etage 1er haut 1:200