

[illegible]

| | | | | | |
|------|------------|---|----------|-------------|-----------|
| | | | | | |
| | | | | | |
| | | | | | |
| | | | | | |
| | | | | | |
| C | 20/03/2014 | MISE A JOUR - DOE -RAJOUT DETAILS PROTECTIONS | HARROUET | GRATIE N E. | GIRAUD F. |
| B | 20/01/2014 | MISE A JOUR - DOE - | LESOURD | GRATIE N E. | GIRAUD F. |
| A | 20/11/2013 | MISE A JOUR | HARROUET | GRATIE N E. | GIRAUD F. |
| Ø | 20/10/2013 | CREATION | HARROUET | GRATIE N E. | GIRAUD F. |
| IND. | DATE | MODIFICATIONS - OBSERVATIONS | DESSINE | VERIFIE | APPROUVE |

COFELY INEO
Agence Nantes Travaux - Pays De Loire
50 boulevard Einstein
44300 NANTES
Tél. 02.28.09.32.10 Fax. 02.28.01.31.25

| | | | |
|----------|------------|-----------|------------------|
| Indice : | Date : | Echelle : | Numero de Plan : |
| B | 20/01/2014 | / | 08048-EL-511 |

Maître d'ouvrage : URSSAF PAYS DE LOIRE
3 rue Gaëtan Rondeau
44933 NANTES cedex 9

Maître d'oeuvre : SETHEL Ingenierie Fluides
10 rue de la Fionie
44240 LA CHAPELLE SUR ERDE

| | |
|--------------------|---|
| Nature des Travaux | RENOVATION DES RESEAUX ELECTRIQUES BASSE TENSION |
|--------------------|---|

NIVEAU -1


TGBT

Dossier n°


A.TL4.08048

Date: 20/01/2014


dessiné par : HJP

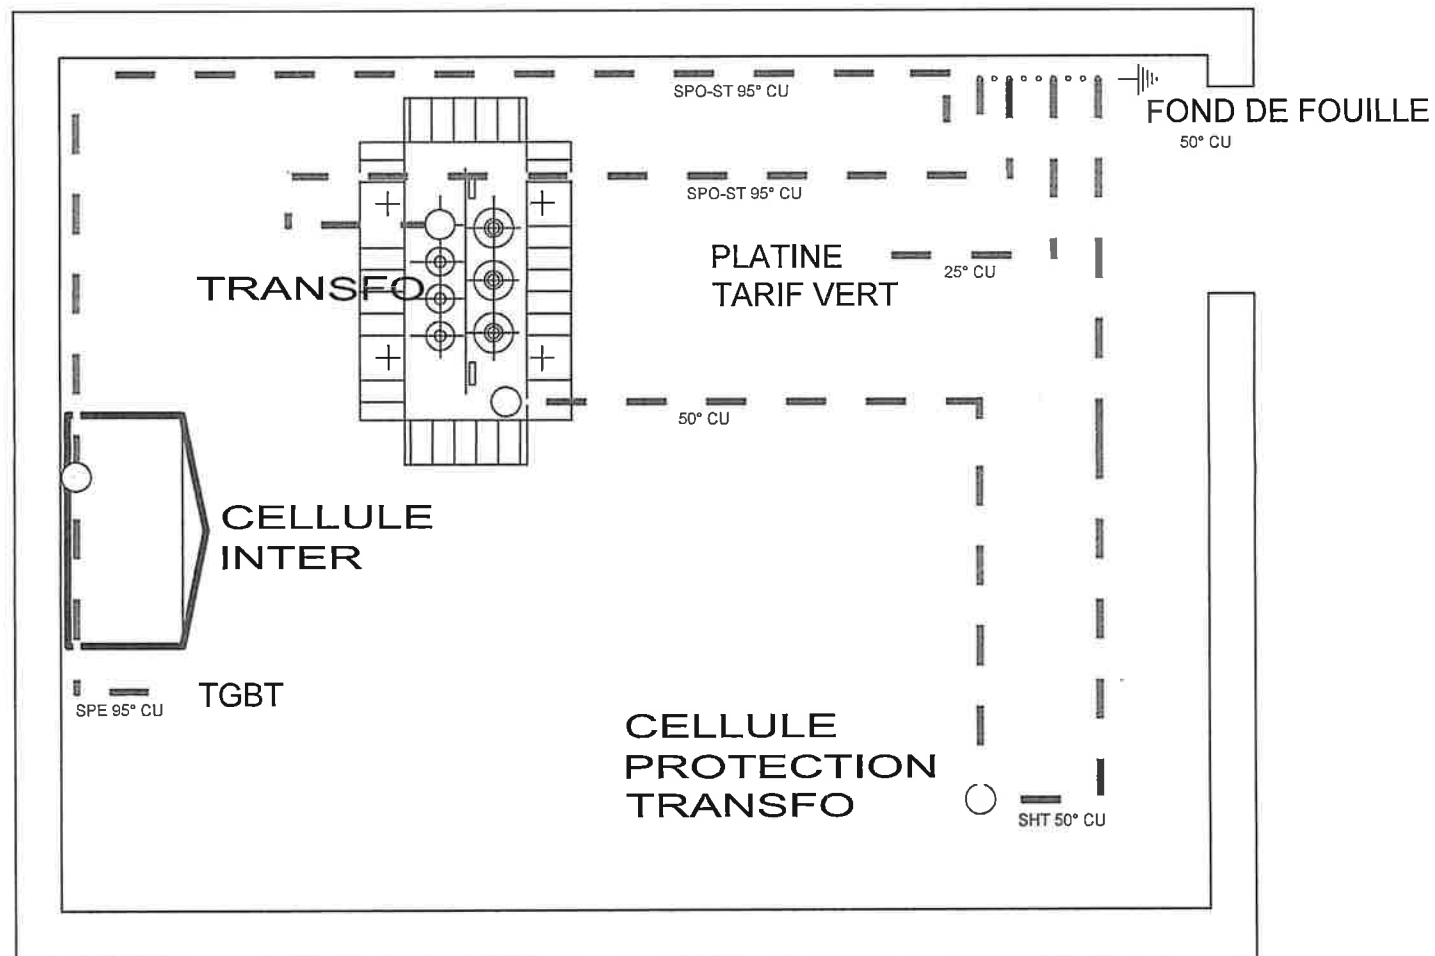

IK3 :13.272KA
IK1 :12.256KA

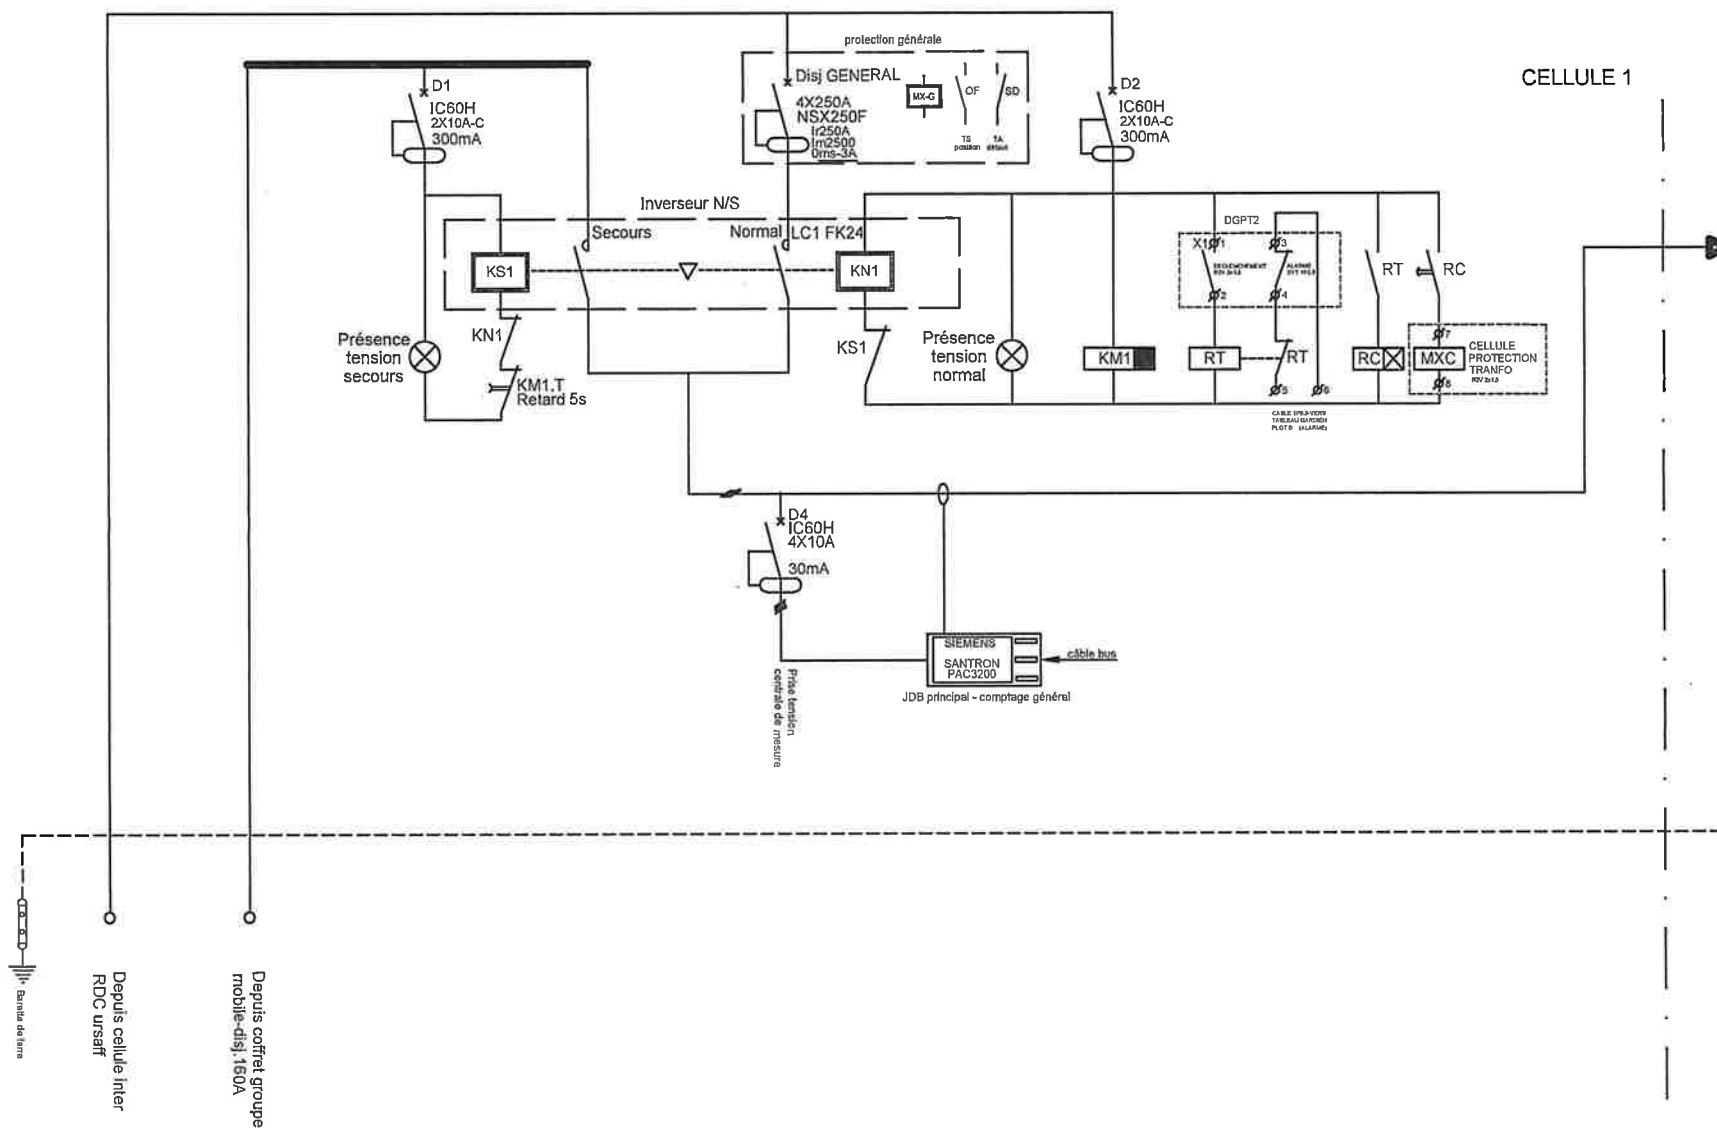

A horizontal number line with arrows at both ends. A tick mark is labeled $x = 20$.

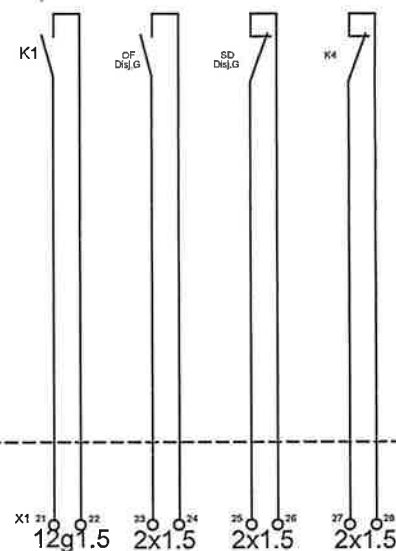


Coupure disj. secours
armoire groupe mobile
SOUS RESERVE PRESENCE BOBINE MX


Arret d'urgence installation
GTB

Signal default disj. general
GTB

Position disjoncteur general
GTB

Commande humidificateur
vers amoire terrasse

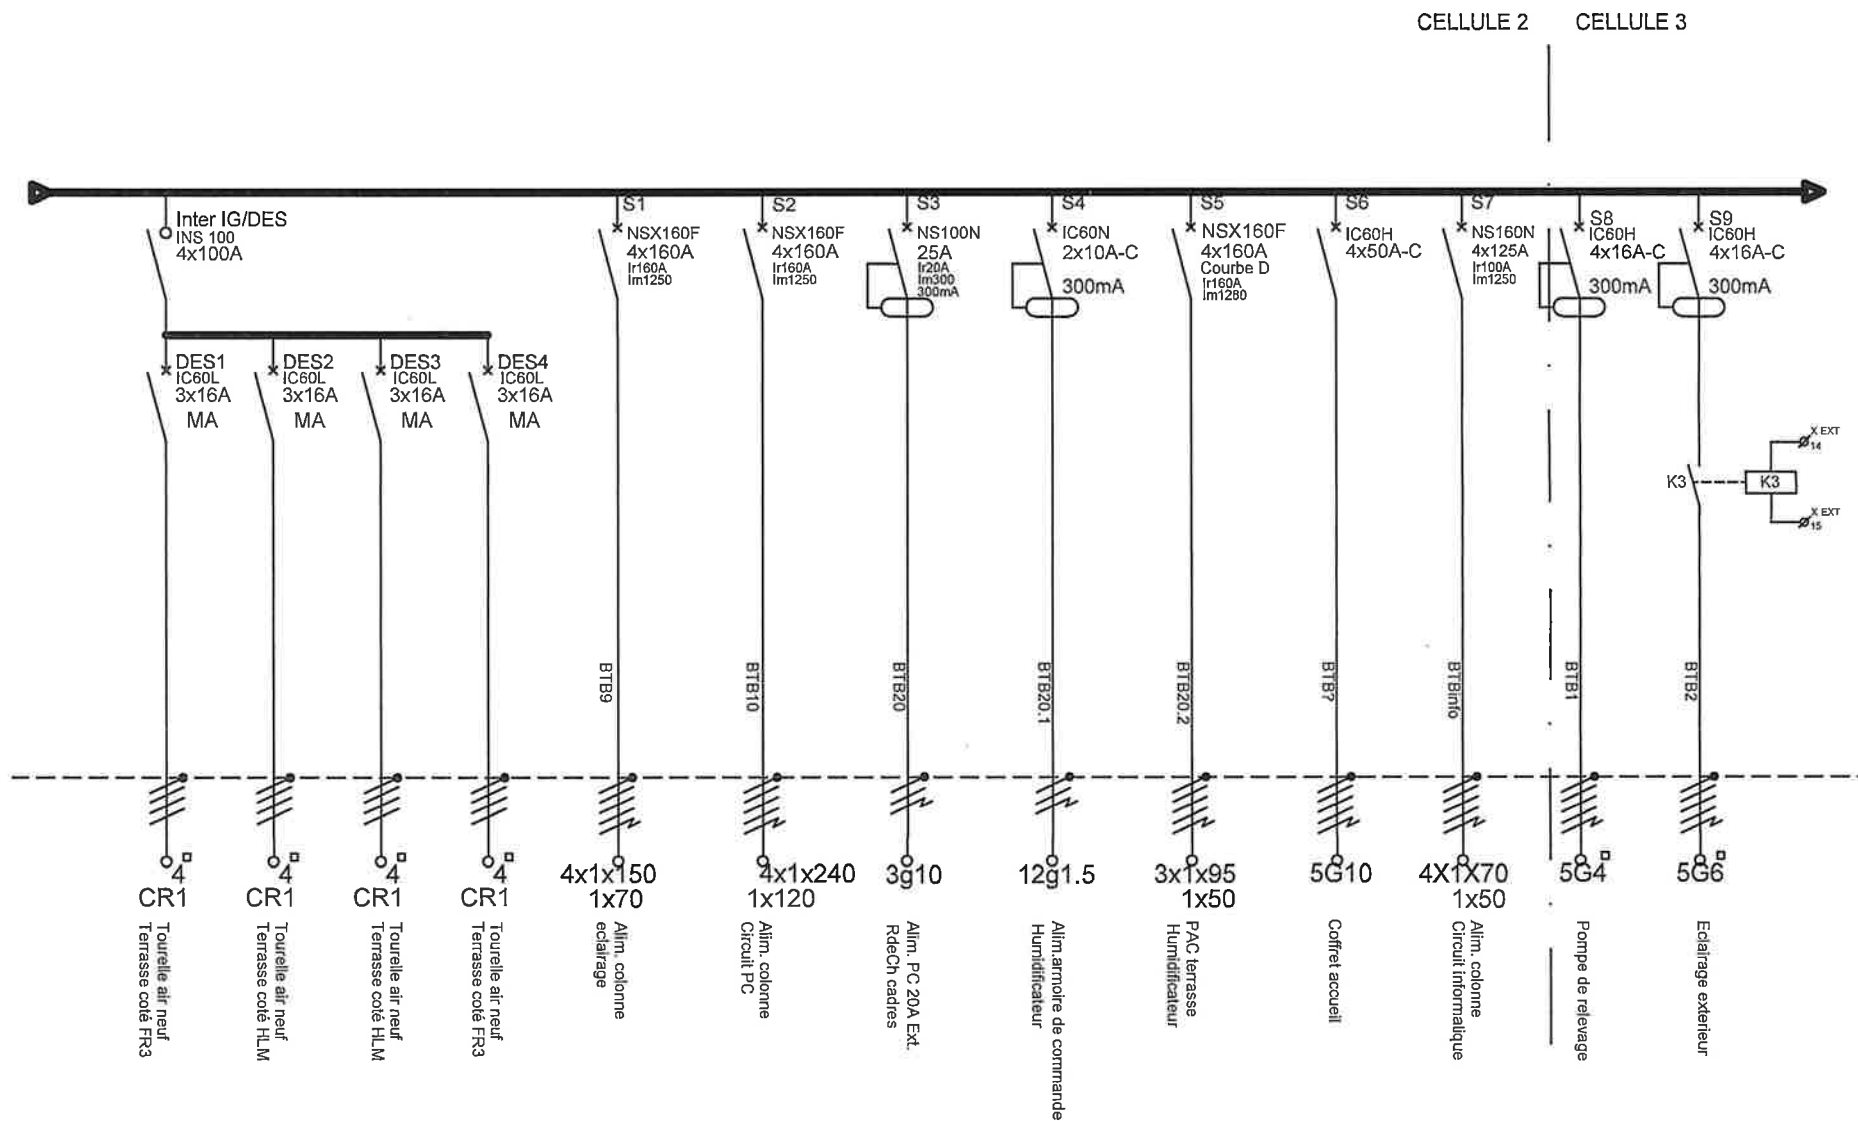

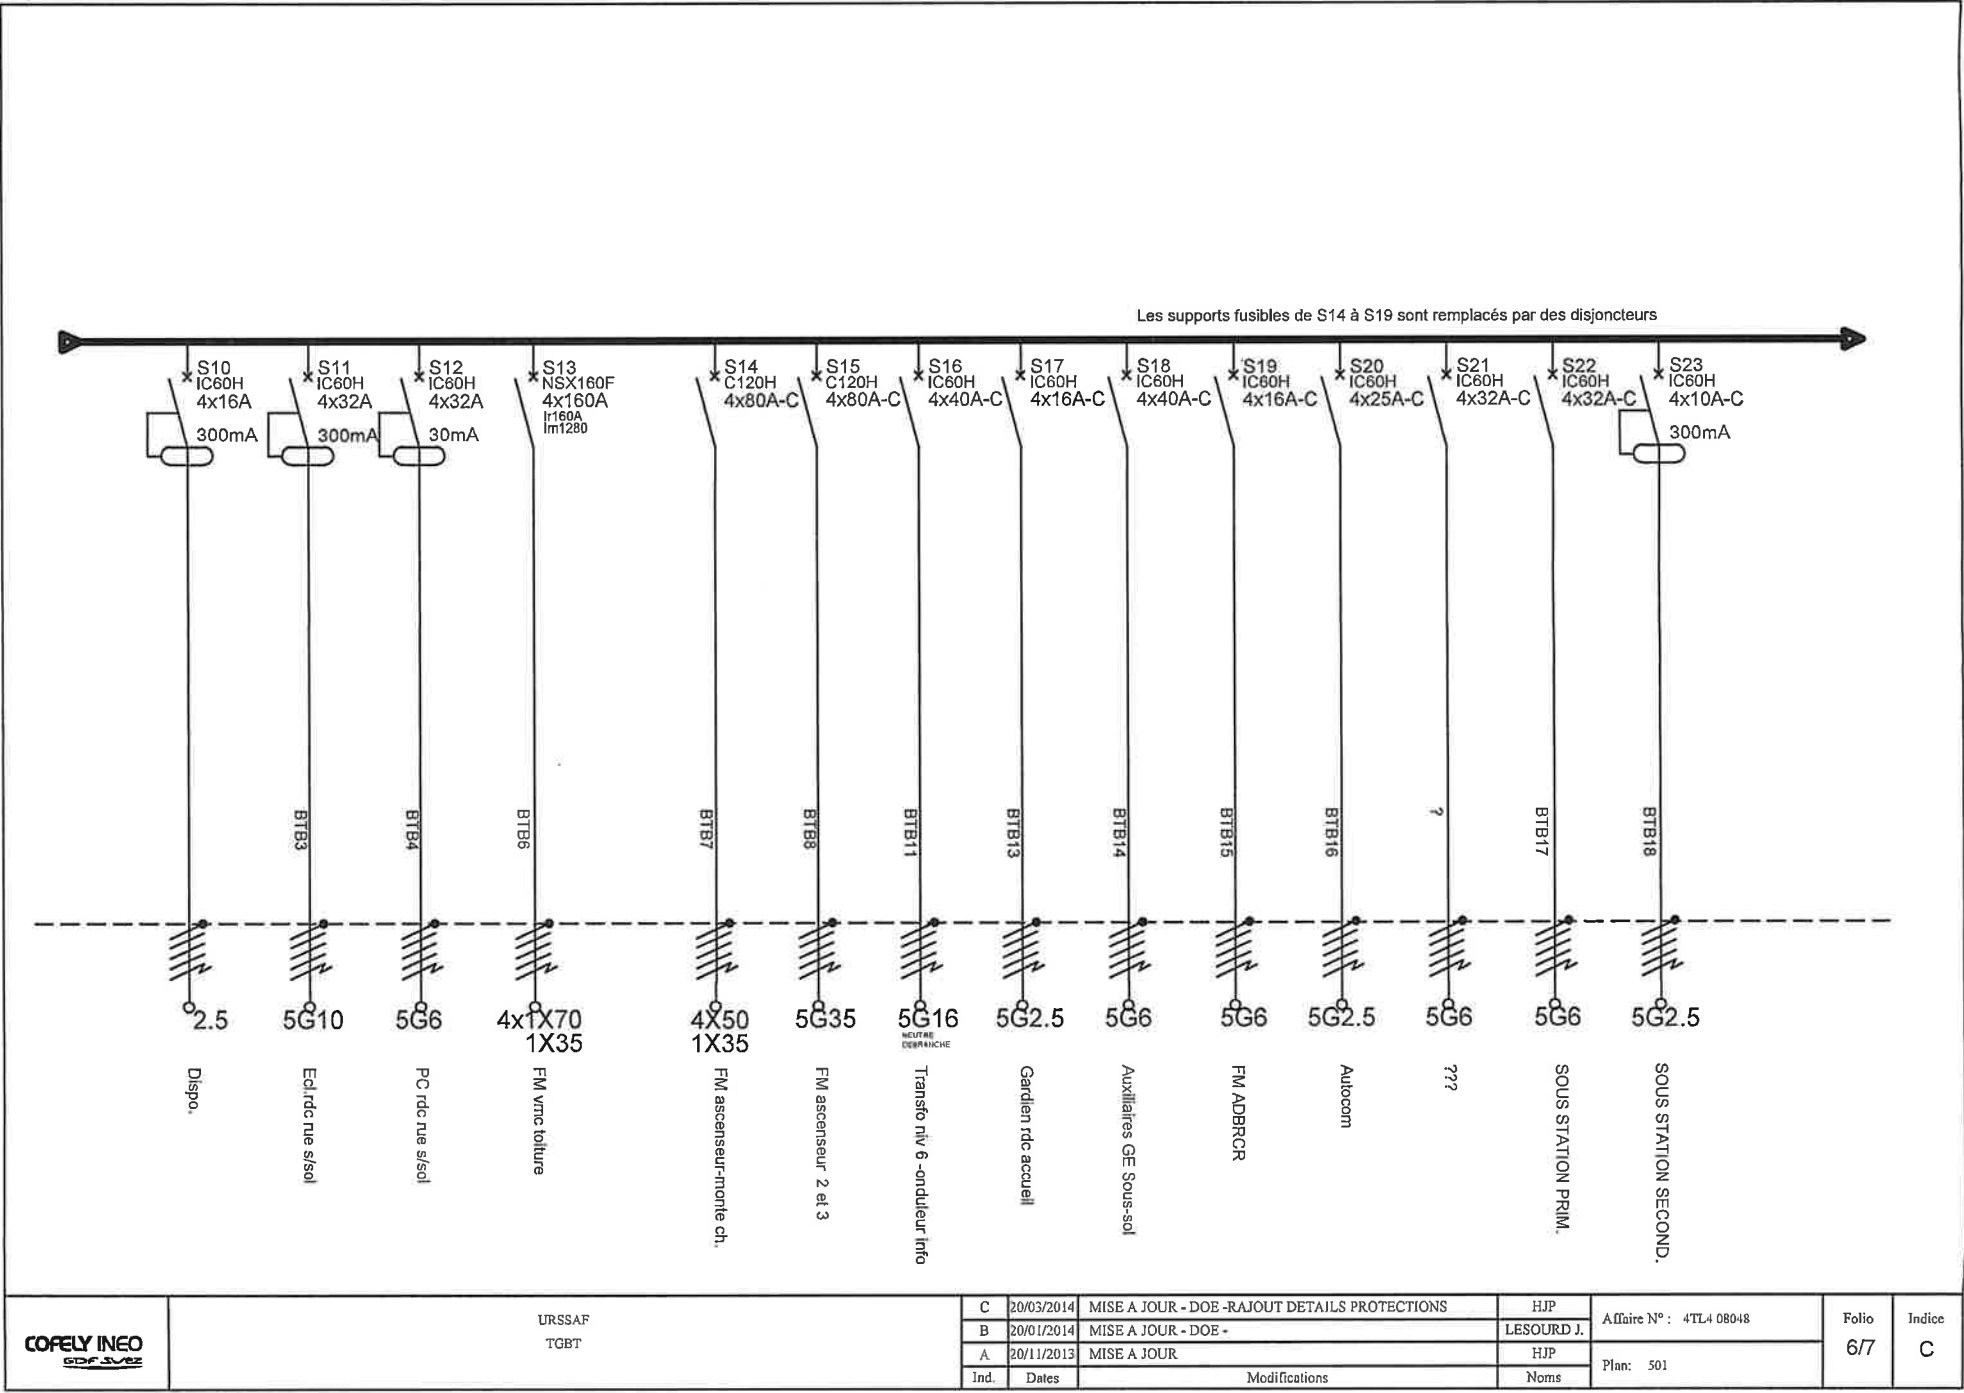

| | | | |
|------|------------|--|------------|
| C | 20/03/2014 | MISE A JOUR - DOE - RAJOUT DETAILS PROTECTIONS | HJP |
| B | 20/01/2014 | MISE A JOUR - DOE - | LESOURD J. |
| A | 20/11/2013 | MISE A JOUR | HJP |
| Ind. | Dates | Modifications | Noms |

