


AGO - FAÇADE NORD  
1 : 100

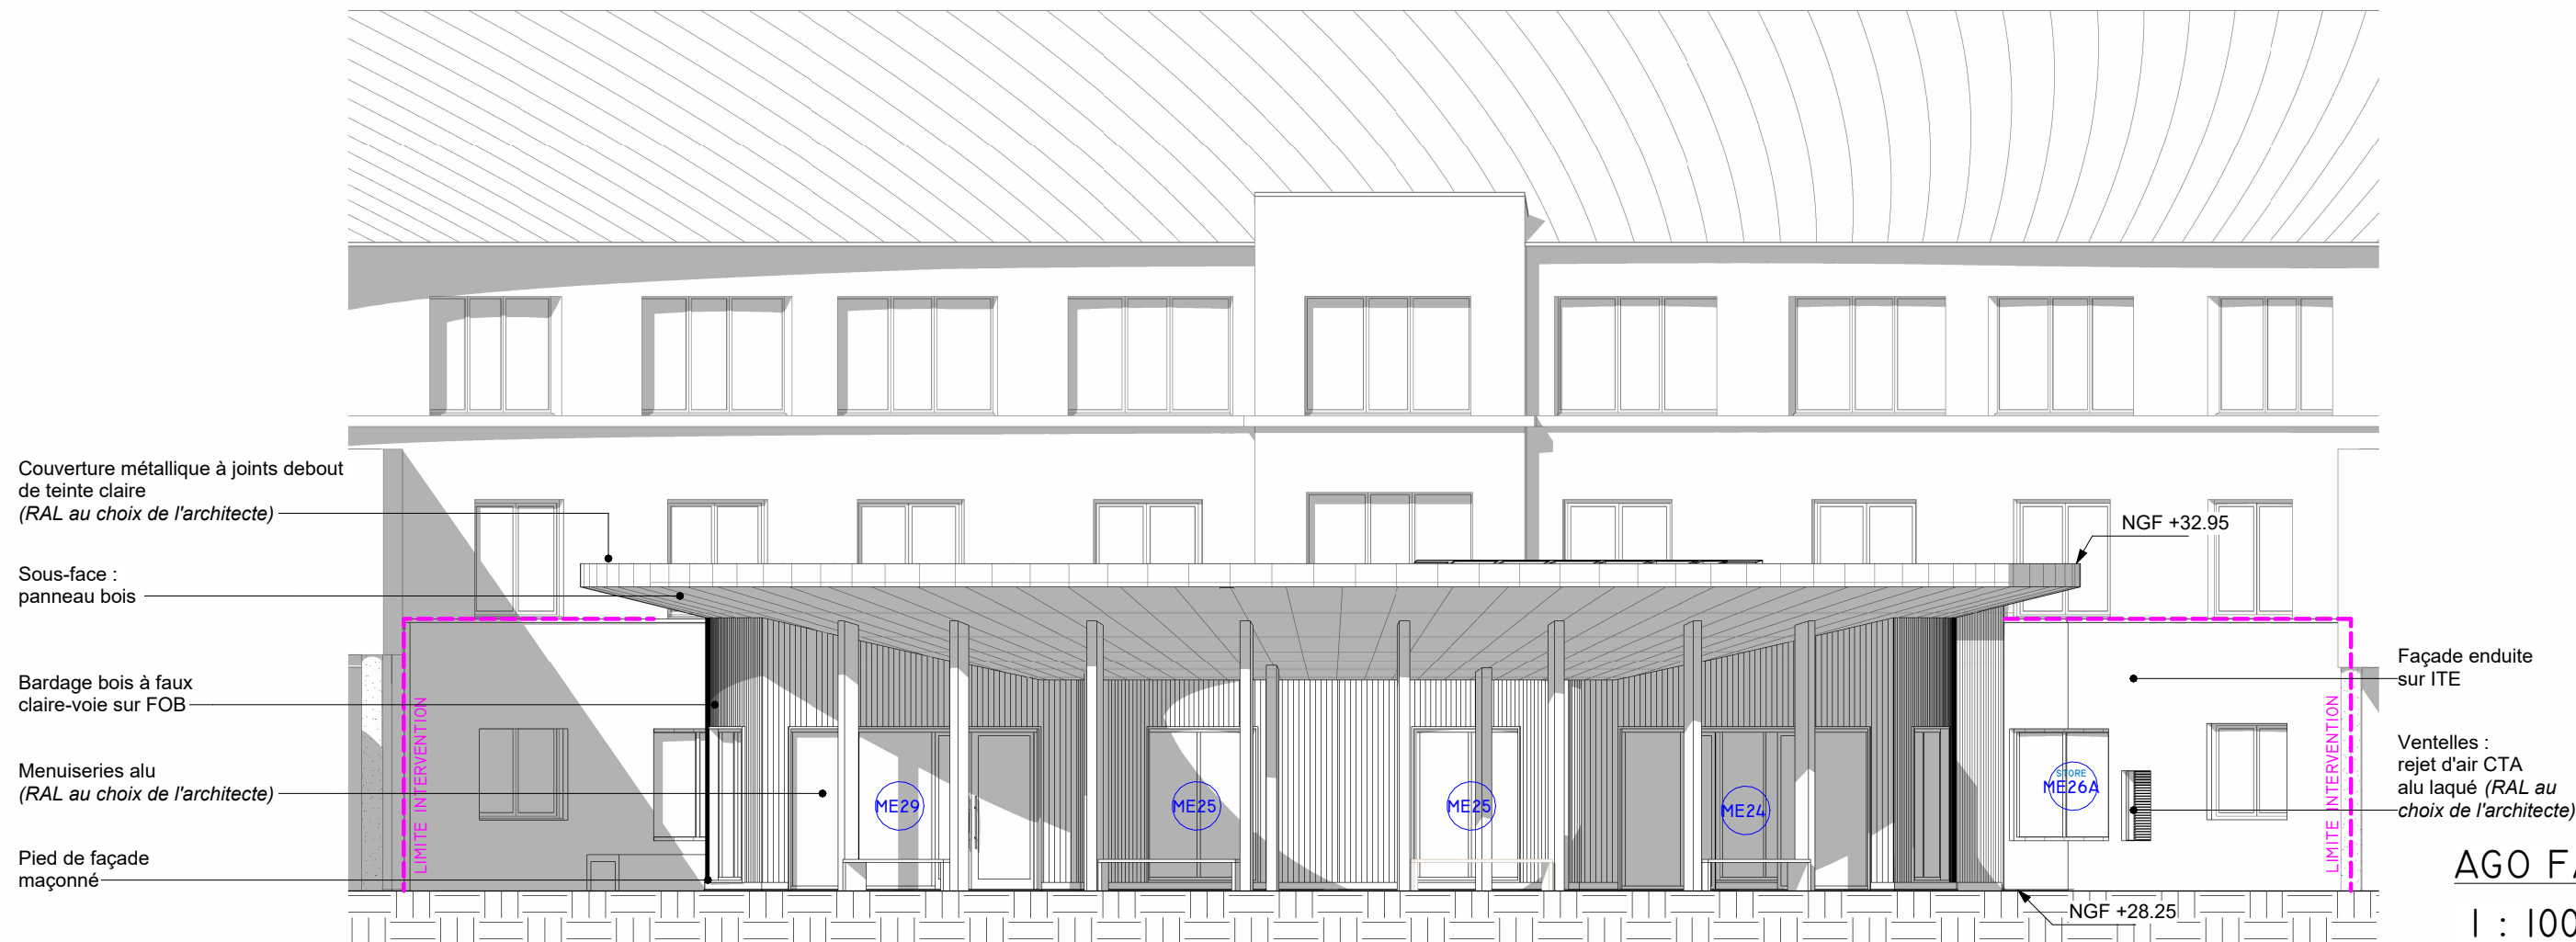

AGO FAÇADE SUD  
1 : 100