




A horizontal number line starting at 0 on the left and ending at 5m. on the right. There are three tick marks between 0 and 5m., dividing the line into four equal segments. Each segment is represented by a black bar, and the segments are separated by white spaces.

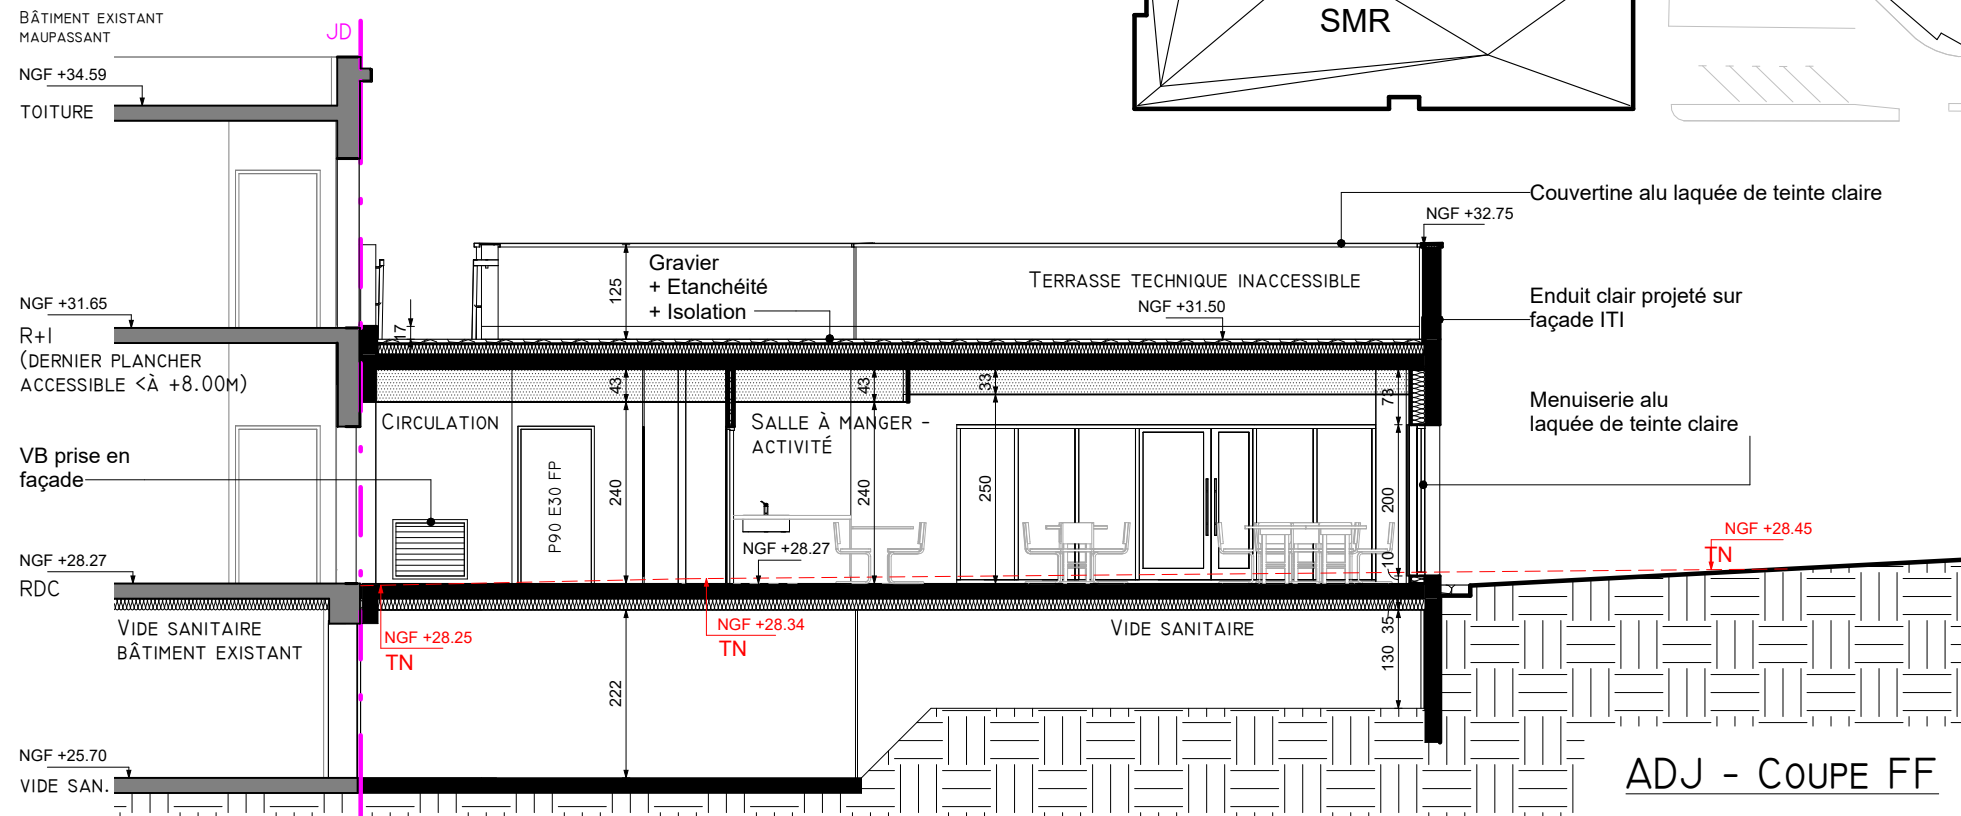

ADJ - COUPE FF
1 : 100

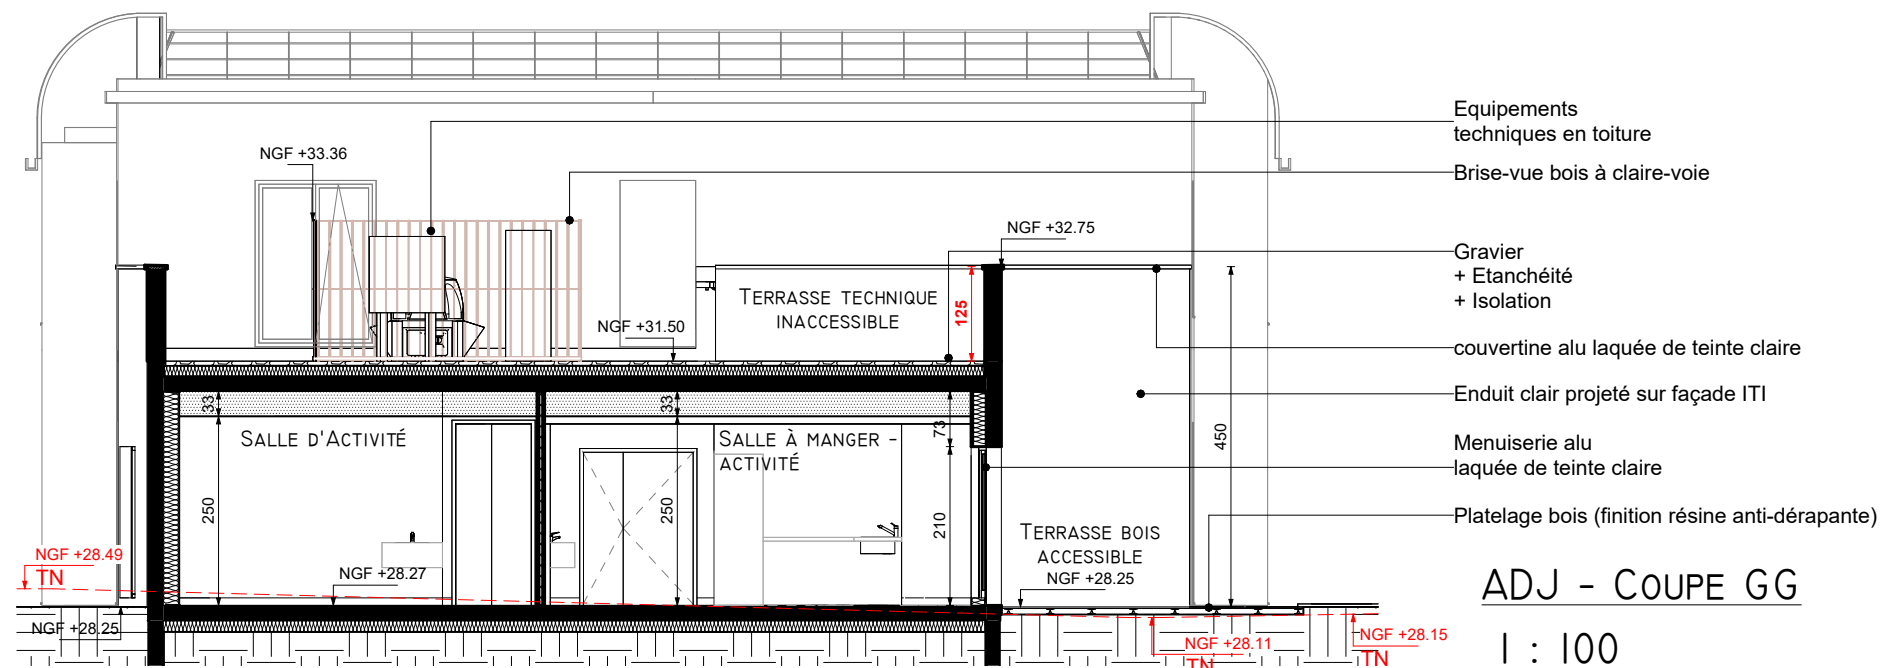

ADJ - COUPE GG
1 : 100

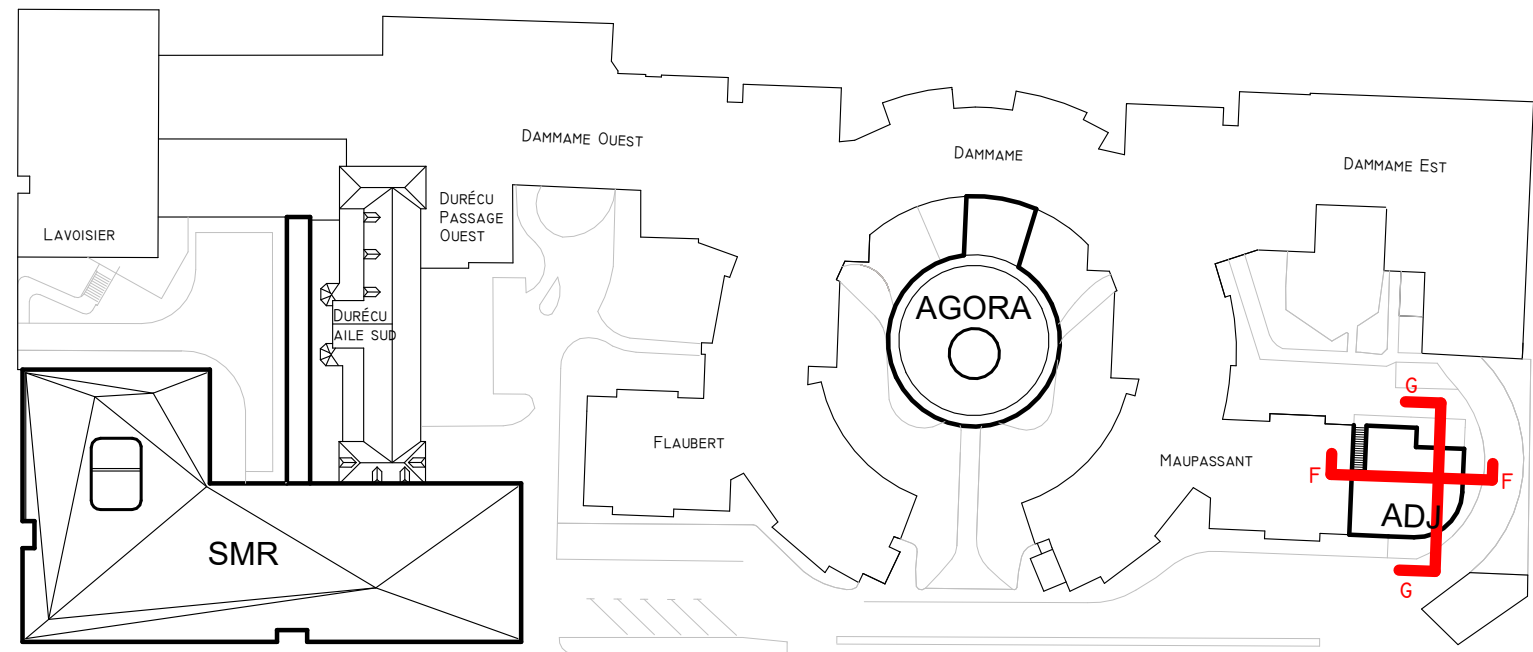

Reconstruction du SMR et Restructuration de l'EHPAD au Centre Hospitalier Durécu-Lavoisier de Darnétal

CLIENT: ARCHITECTE MANDATAIRE ARCHITECTE CO-TRAITANT

UNHI
39, rue des Vianoles

75020 Paris

Tél. 01 53 17 91 00

www.unhi.fr
m.truong@unhi.fr

b.bazelle@unhi.fr

CU

PHASE:

ADJ - Coupes FF - GG

DATE: _____ DATE INDEX: _____

21/03/2025

NUMERO : _____

ECHELLE : _____

PC 3.3

1:100

24-2380