



1 Coupe Rampe 1  
Ech : 1 : 50

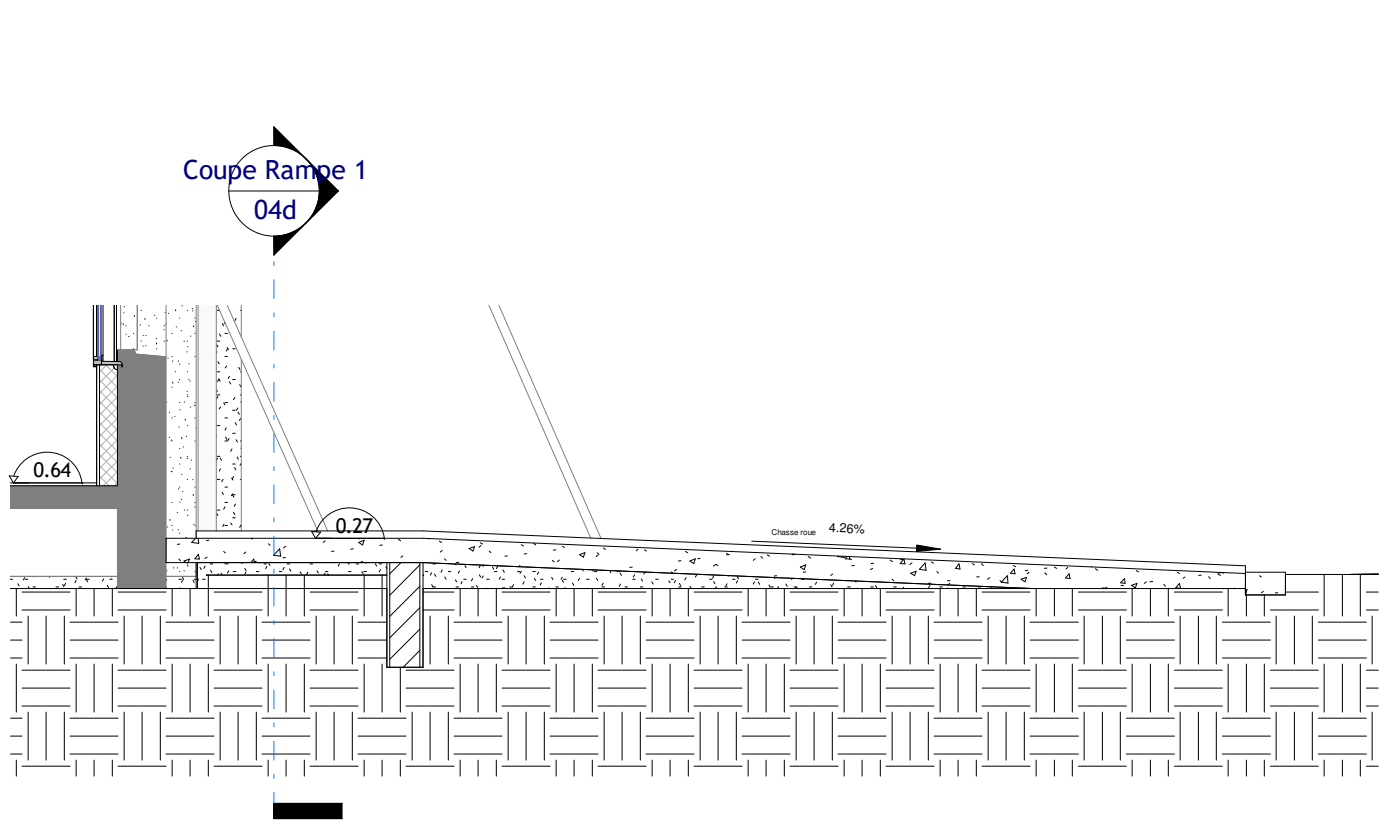

2 Coupe Rampe 2  
Ech : 1 : 50

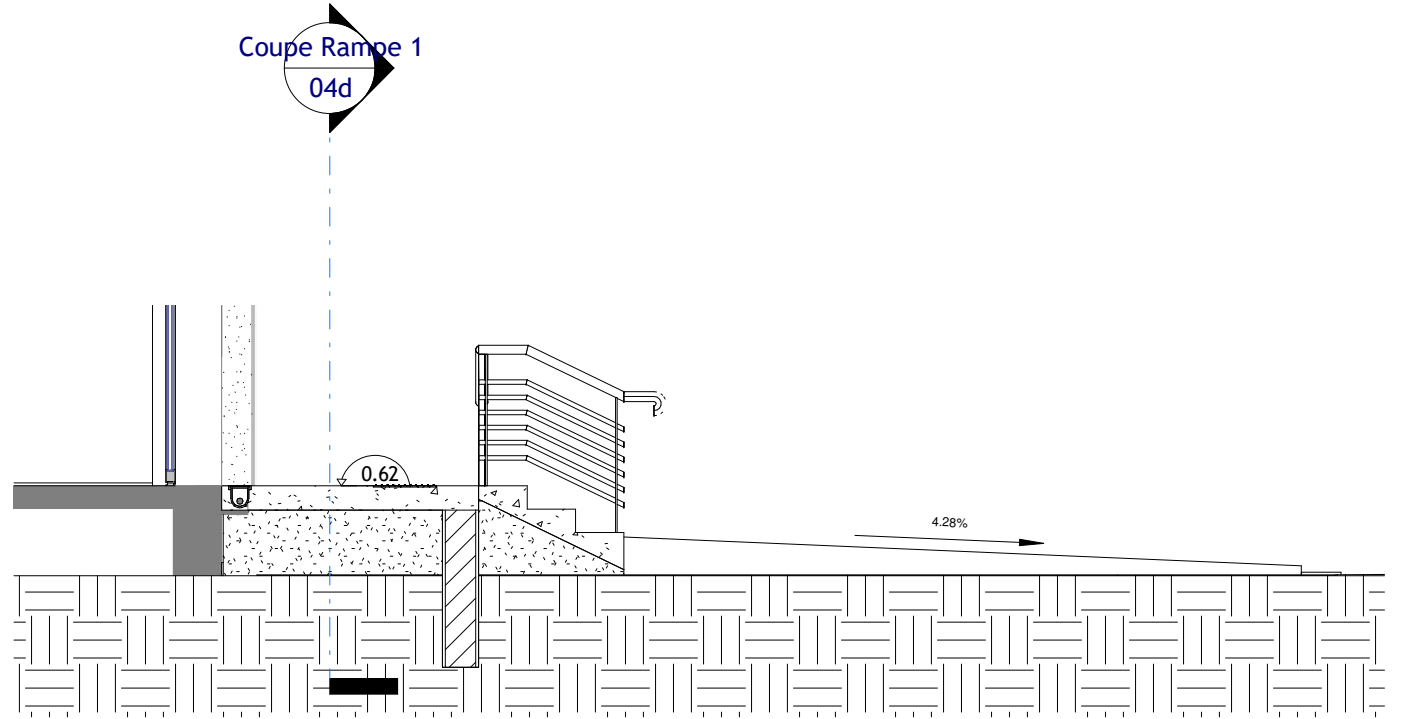

3 Coupe Rampe 3  
Ech : 1 : 50