


BATIMENT A - R+3

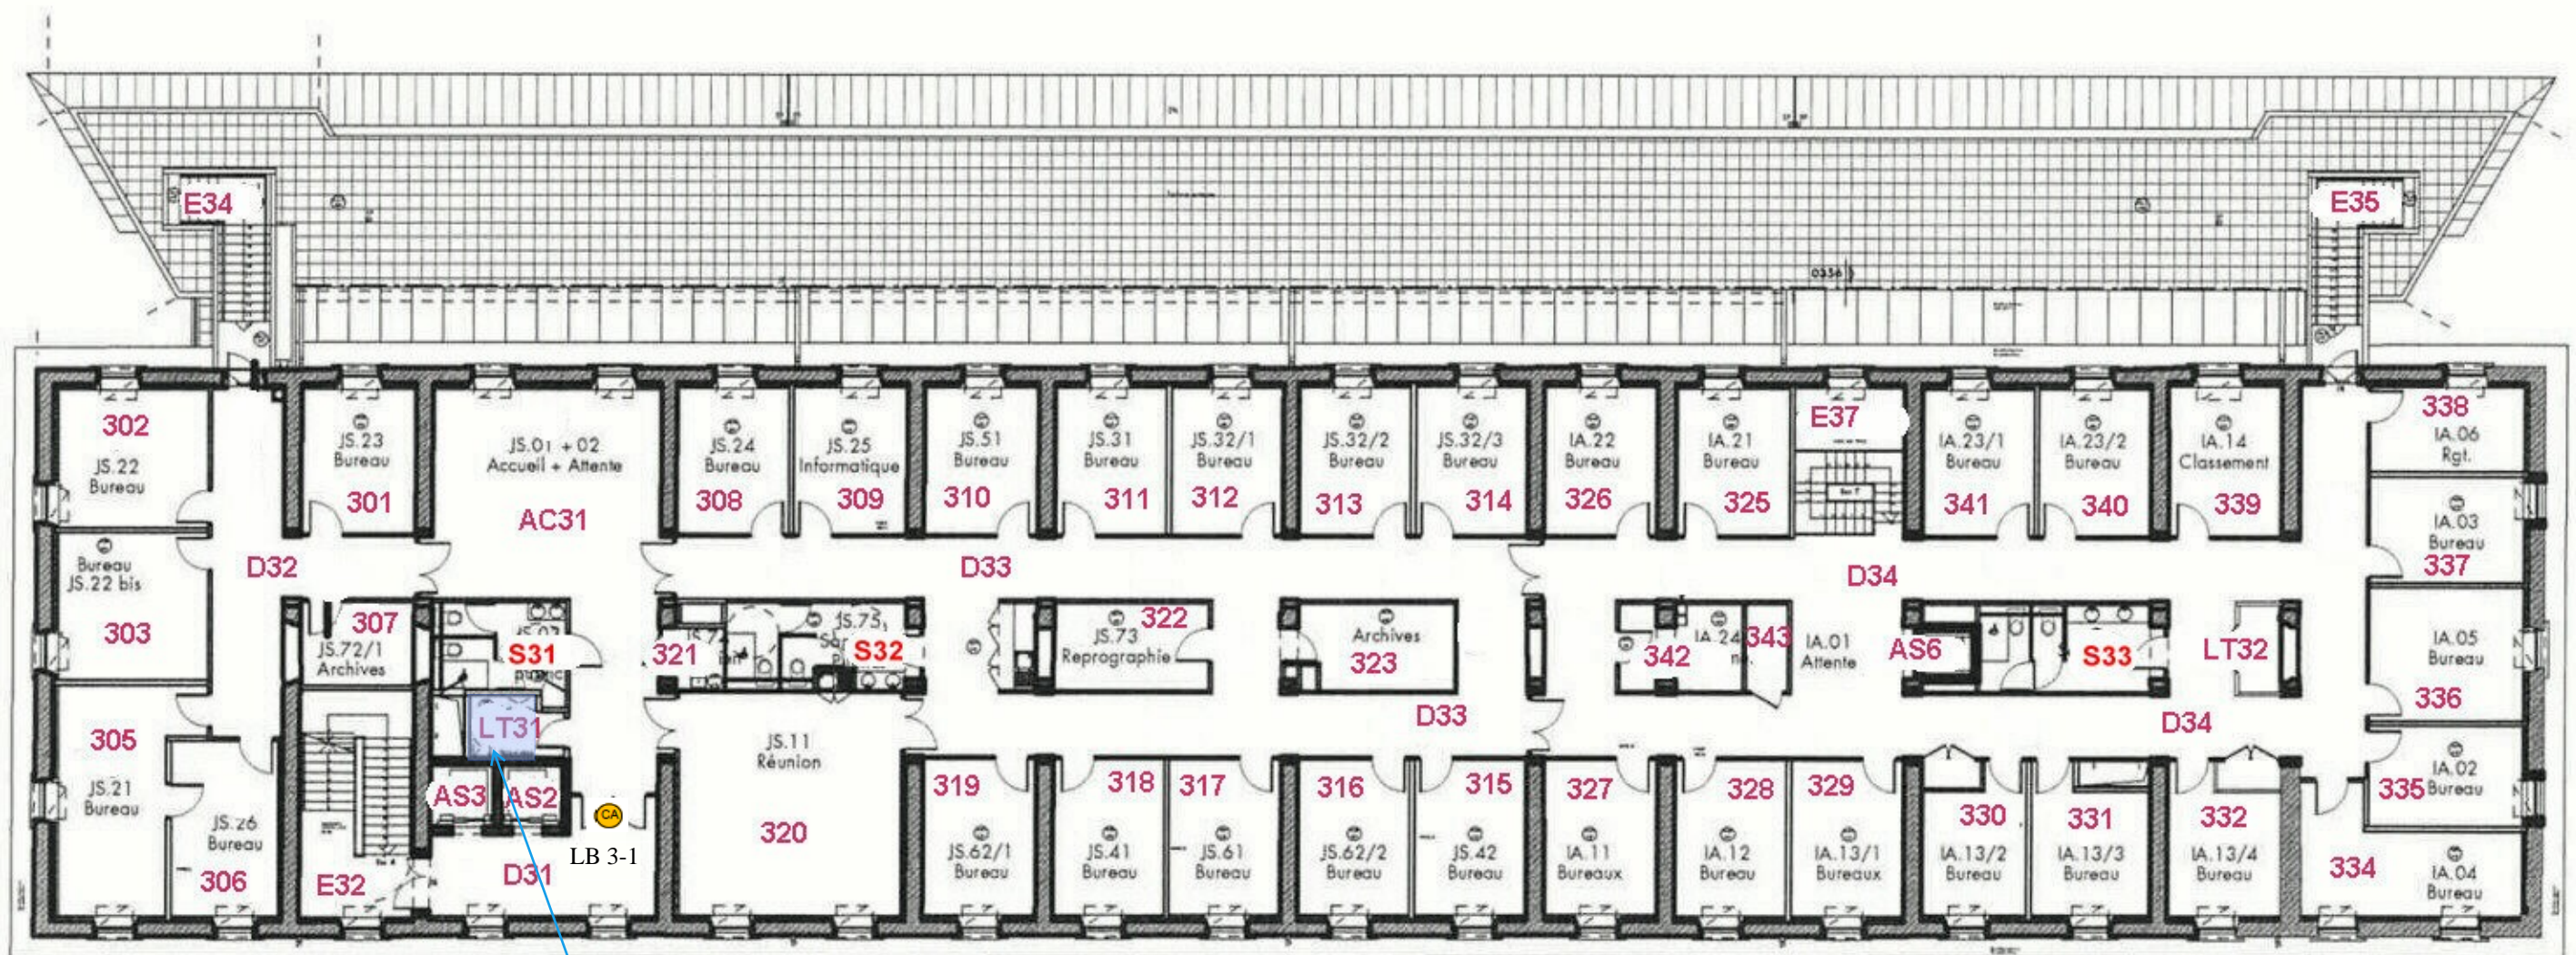

local technique