


ANNEXE II - SCHEMA HYDRAULIQUE - MODE FROID

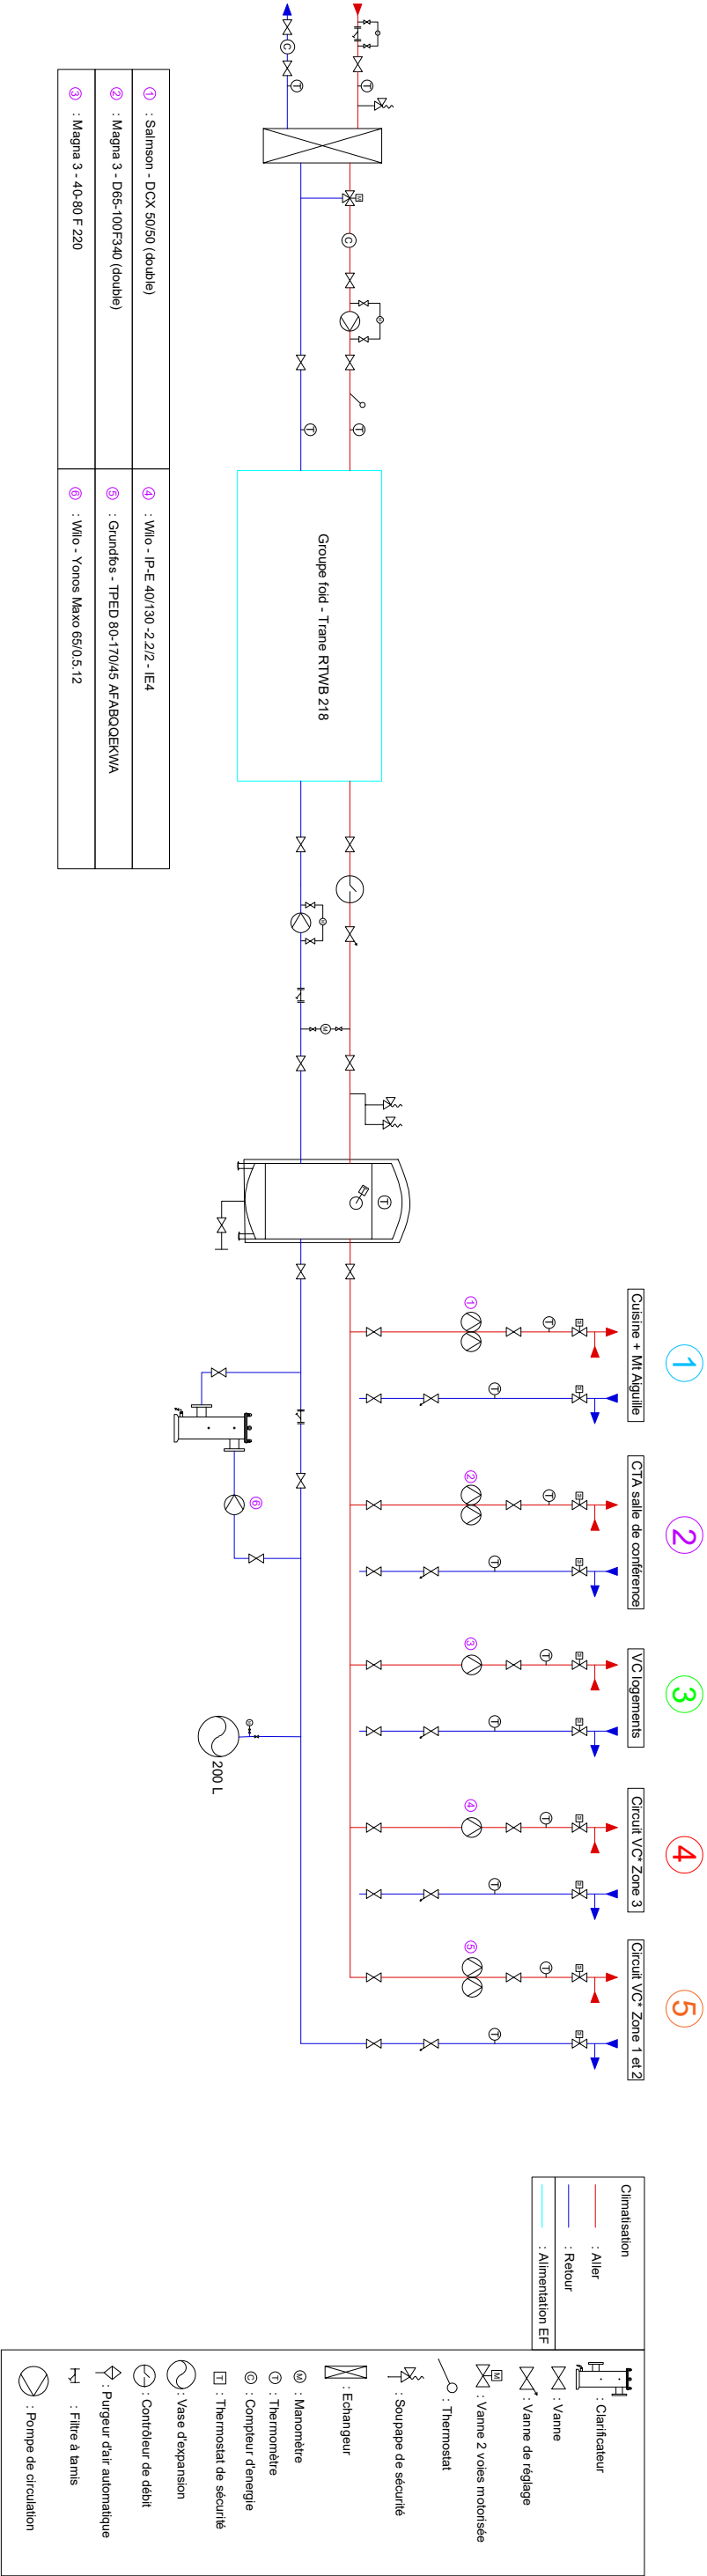

① : Salomon - DCX 50/50 (double)	④ : Wilo - IP-E 40/130 - 2-2/2 - IE4
② : Magna 3 - D65-100F340 (double)	⑤ : Grundfos - TPED 80-170/45 AFABQCEKVA
③ : Magna 3 - 40-80 F 220	⑥ : Wilo - Yonos Maxo 65/0,5 12