


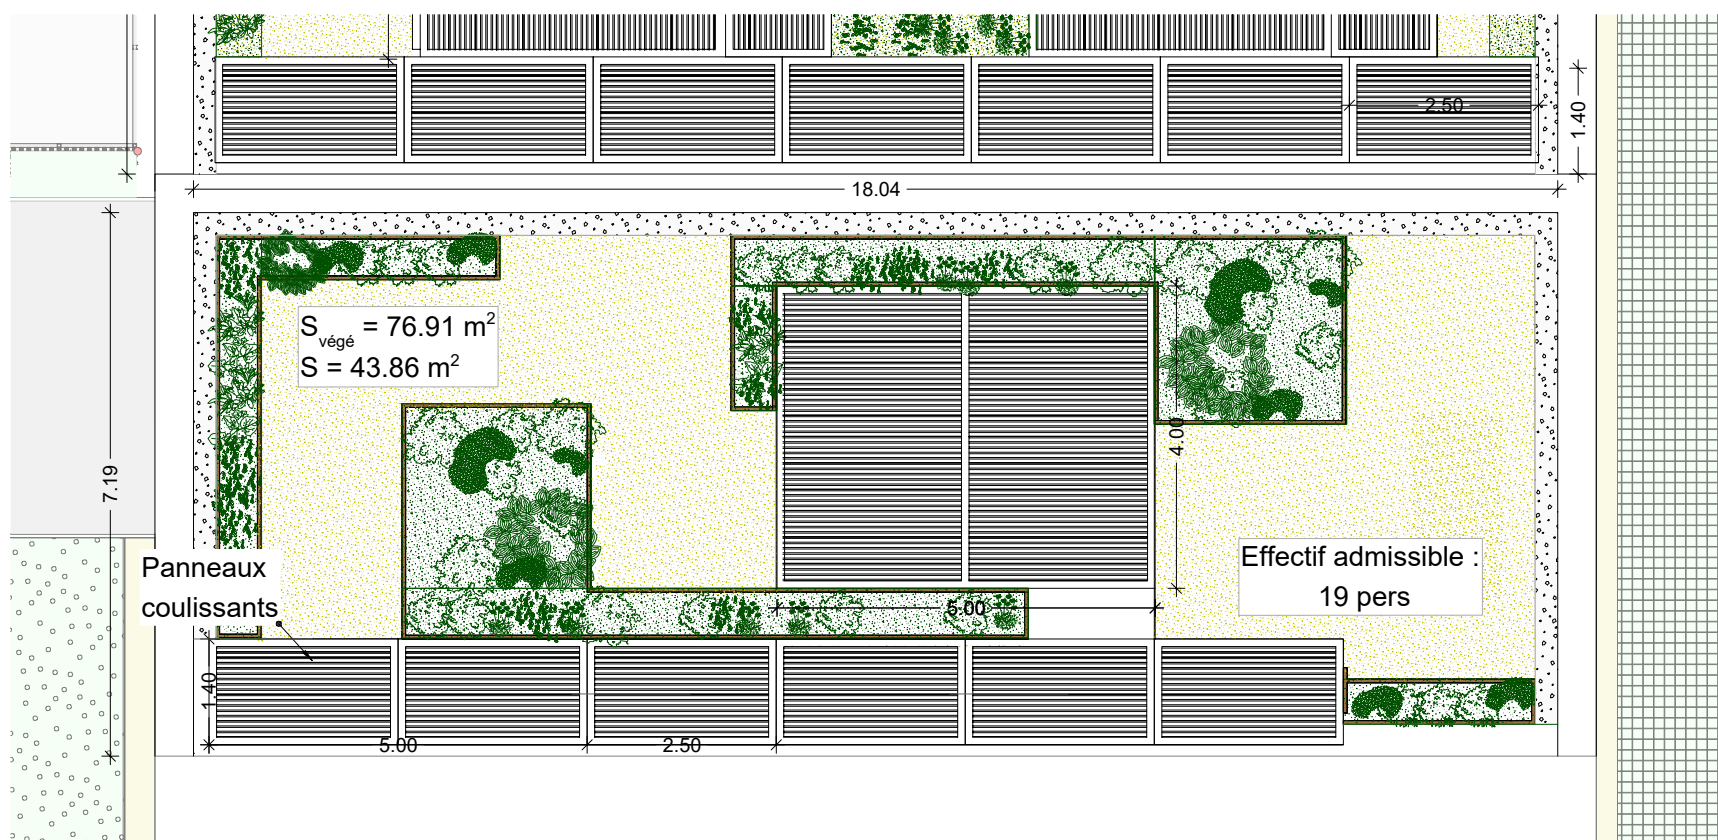


Plan de Niveau

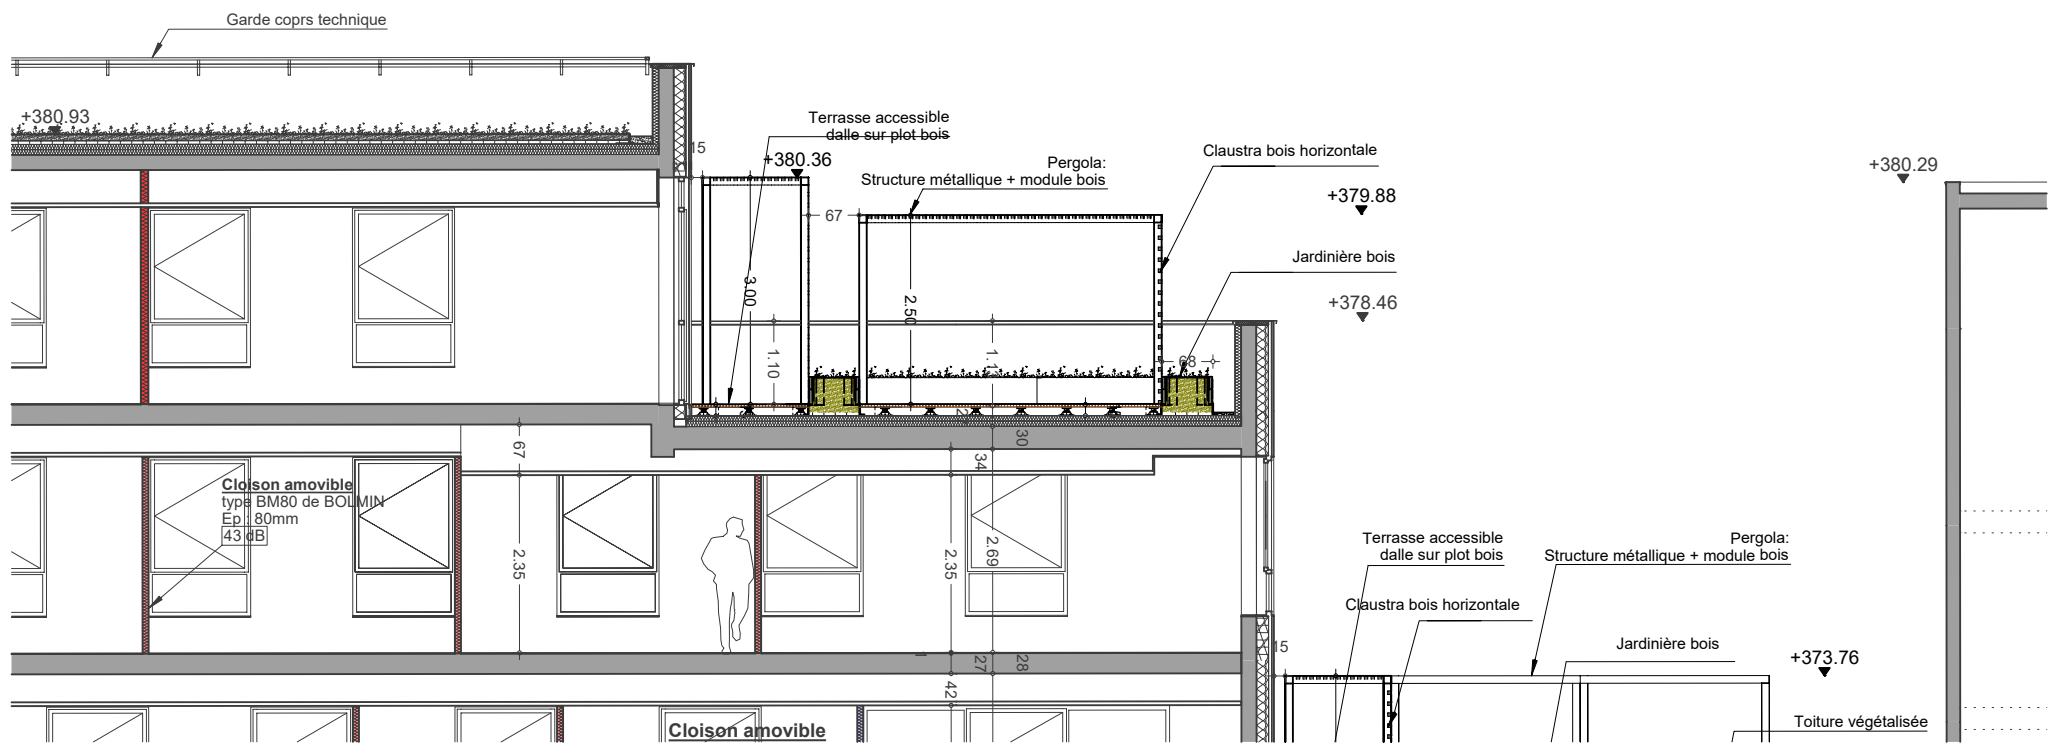

Plan de Toiture

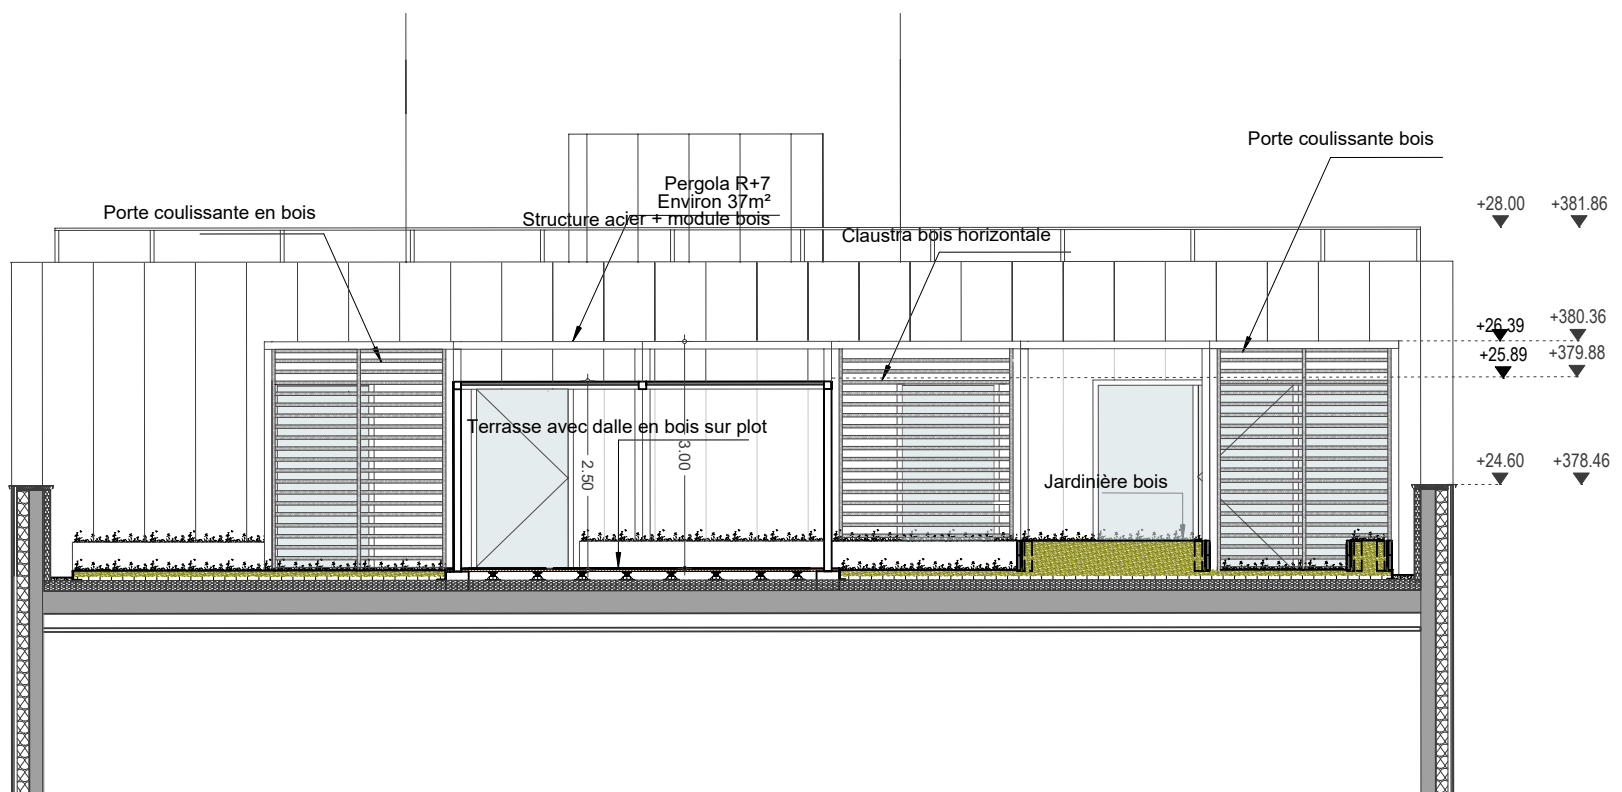

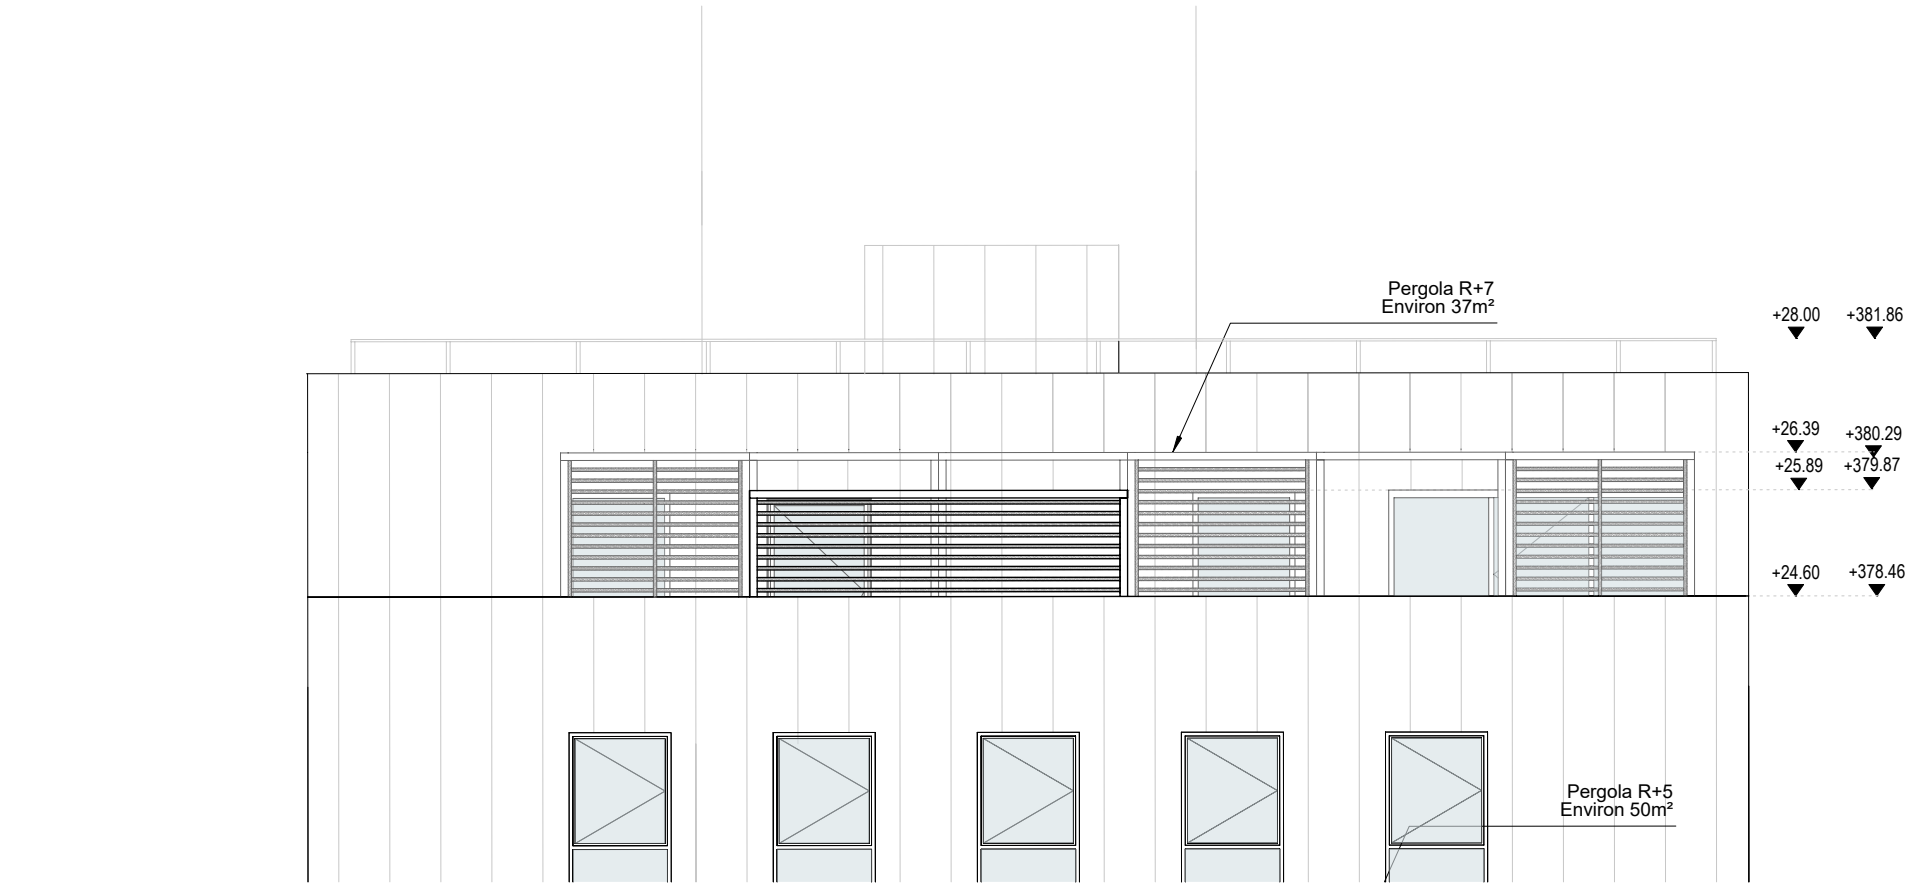


FACADE NORD




FACADE OUEST

FACADE EST




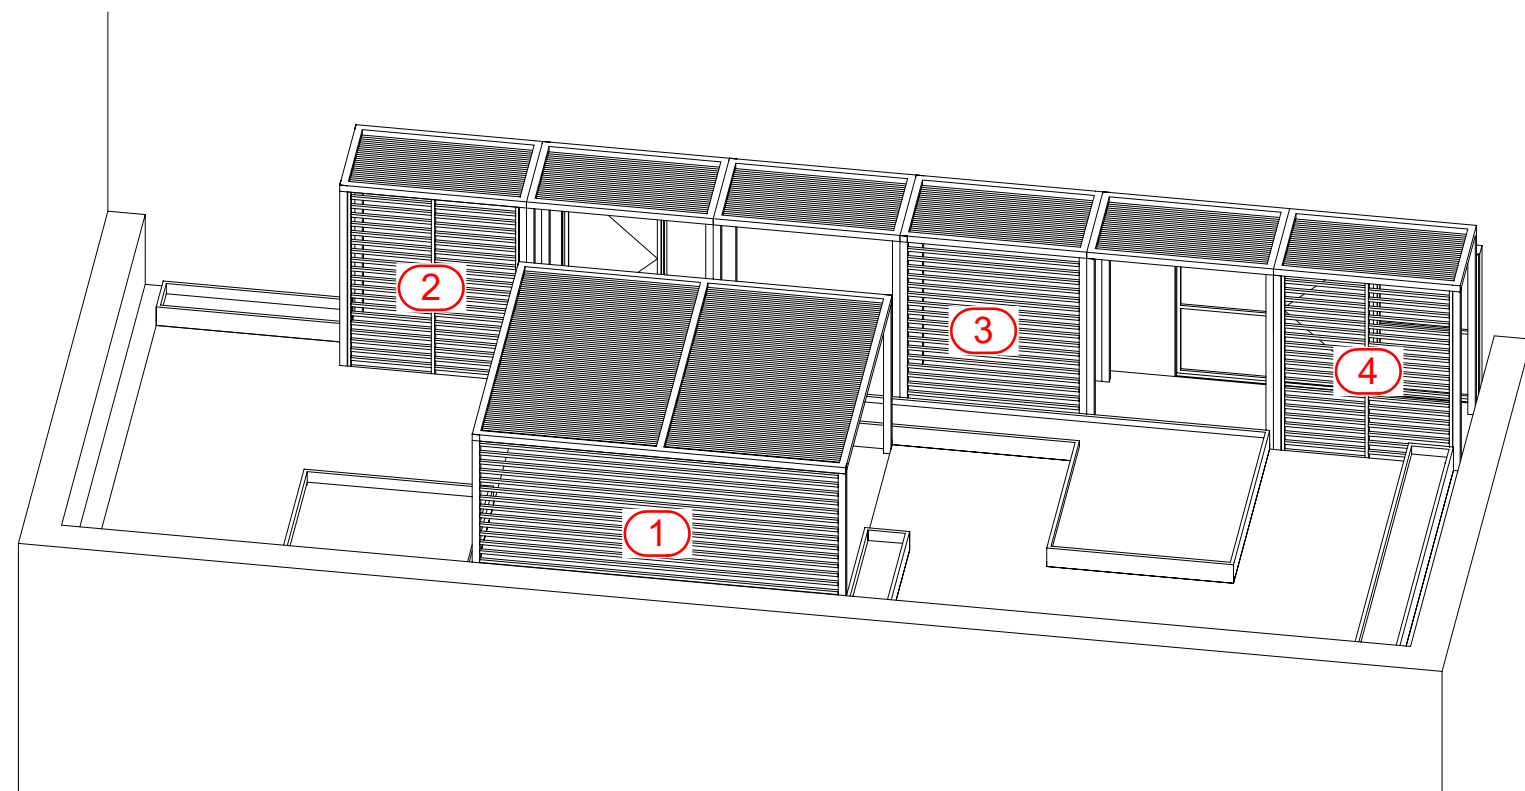


① Claustra bois  
Section bois: 45x45mm

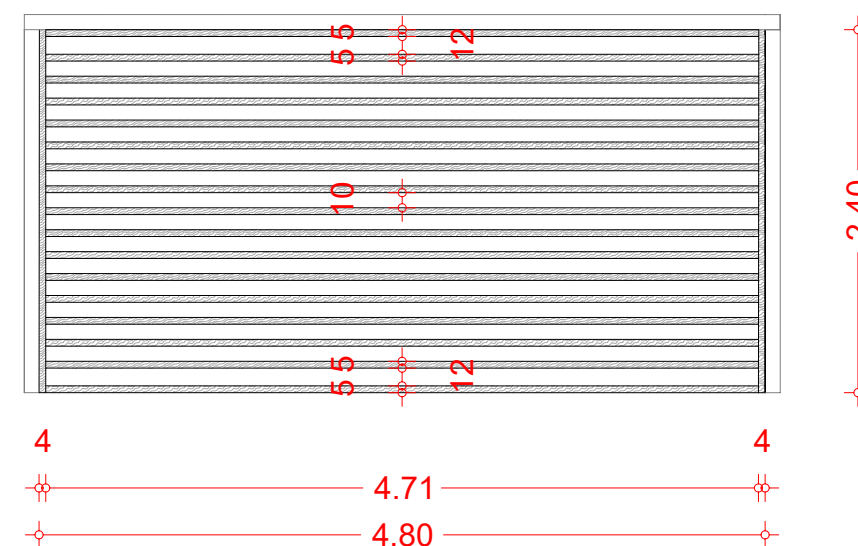


② Porte coulissante  
Section bois: 45x45mm

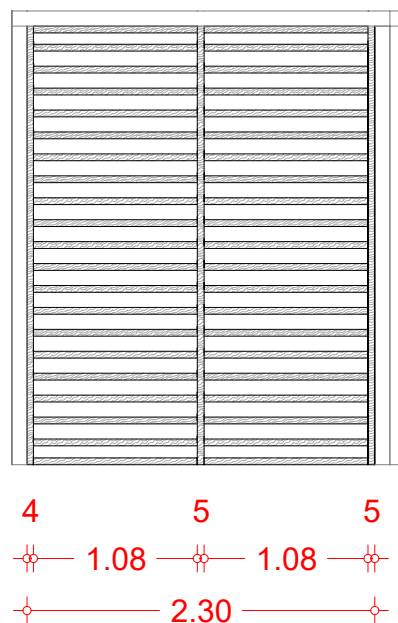

③ Claustra bois  
Section bois: 45x45mm

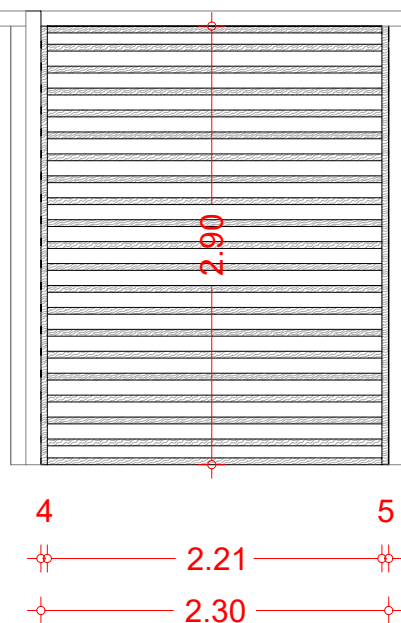


④ Porte coulissante  
Section bois: 45x45mm

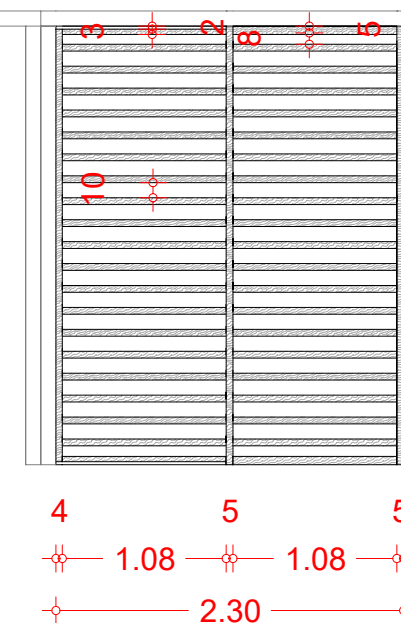








4.00x5.00  
1 exemplaire

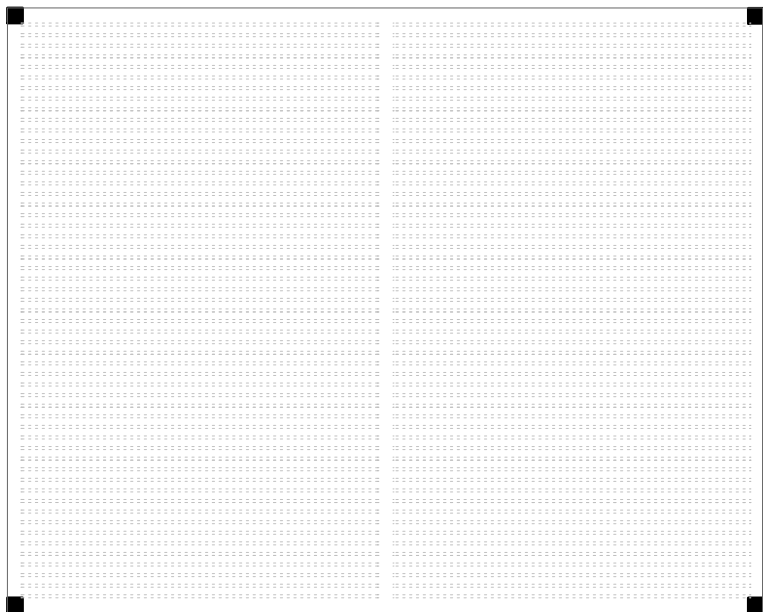

1.40x2.50  
4 exemplaires

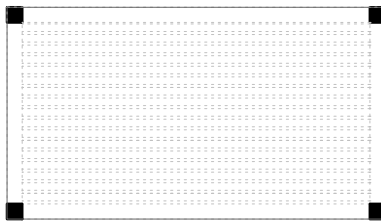

1.40x5.00  
1 exemplaire

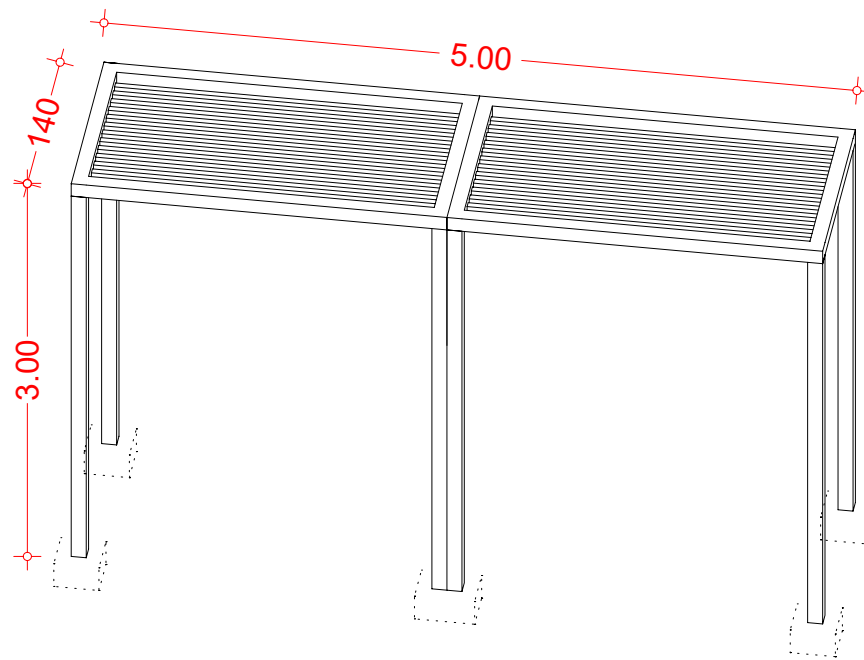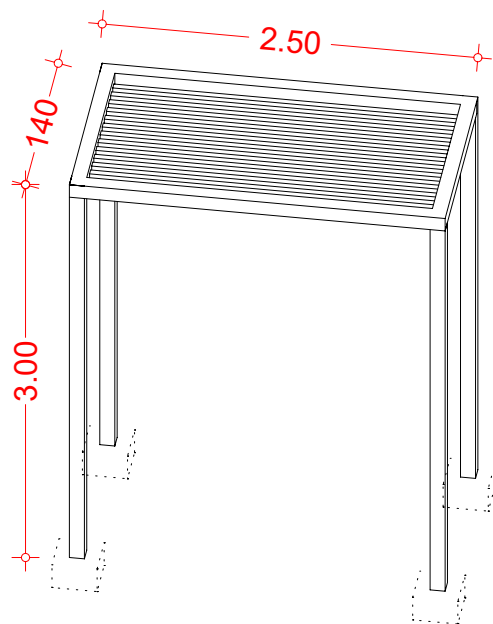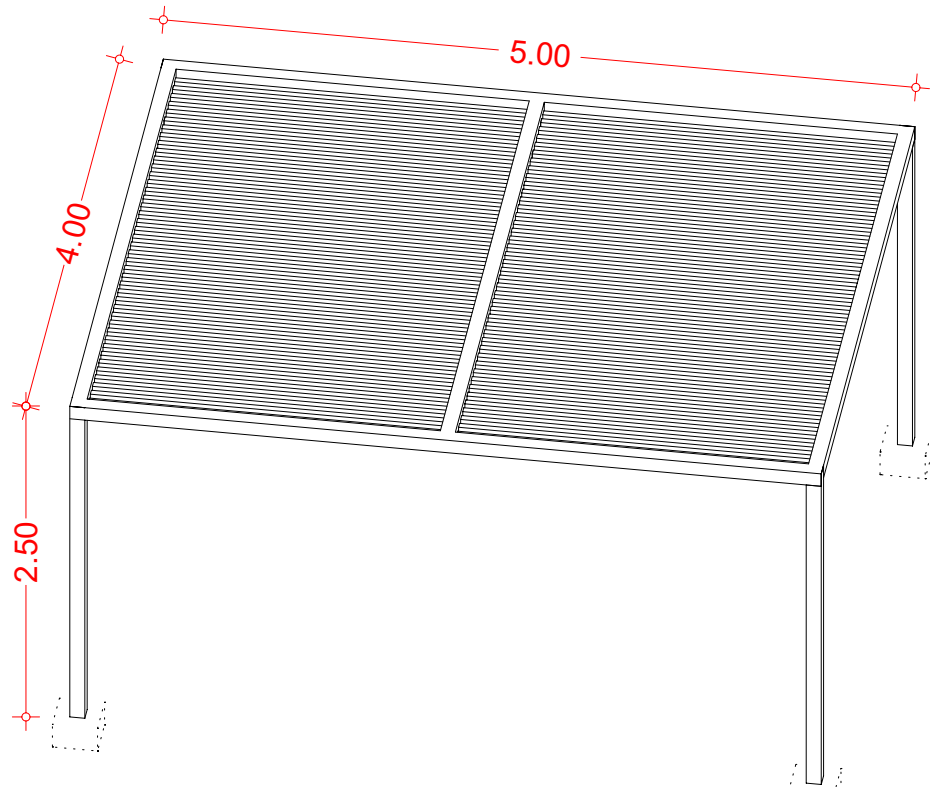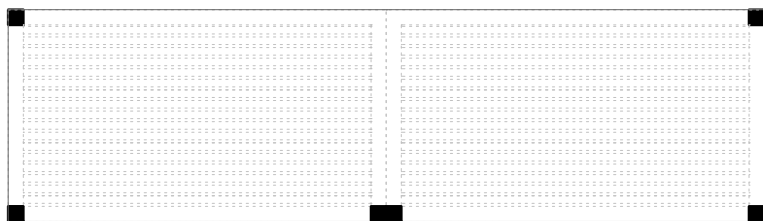

Marcillon Thuillier Architectes  
13 place Daille  
63 000 Clermont-Ferrand

DCE - AMENAGEMENTS TERRASSES R+5 ET R+7  
CAF DU PUY DE DÔME  
2 Rue Auger / 63 000 CLERMONT-FERRAND





MODULES R+7

1/50



PIECE  
05

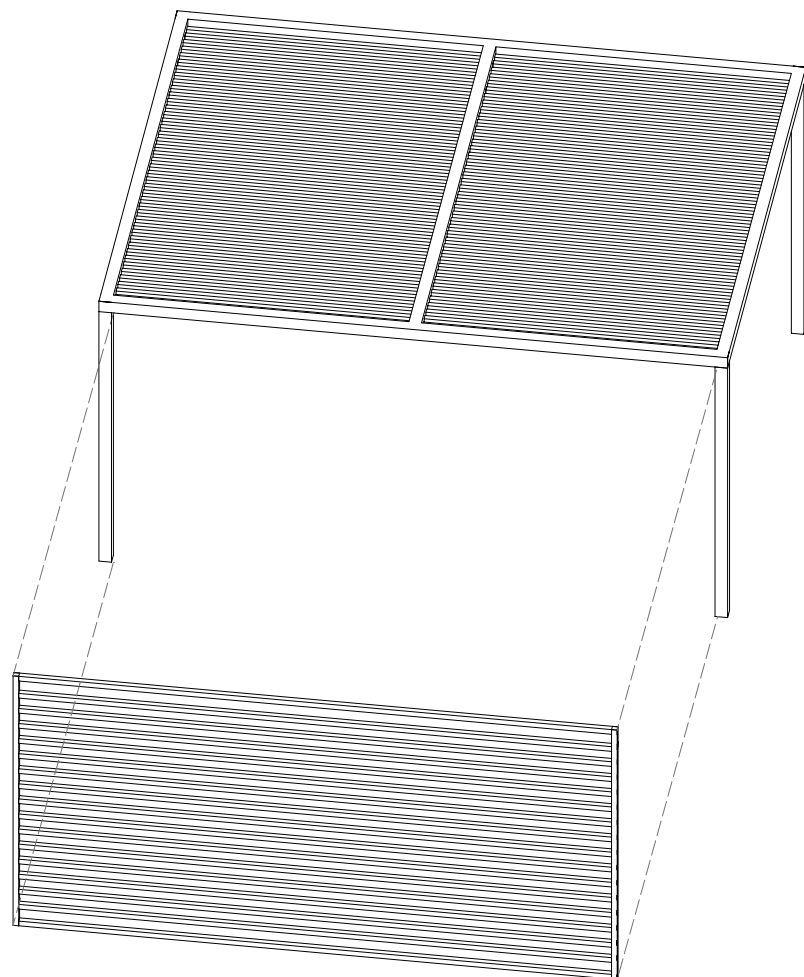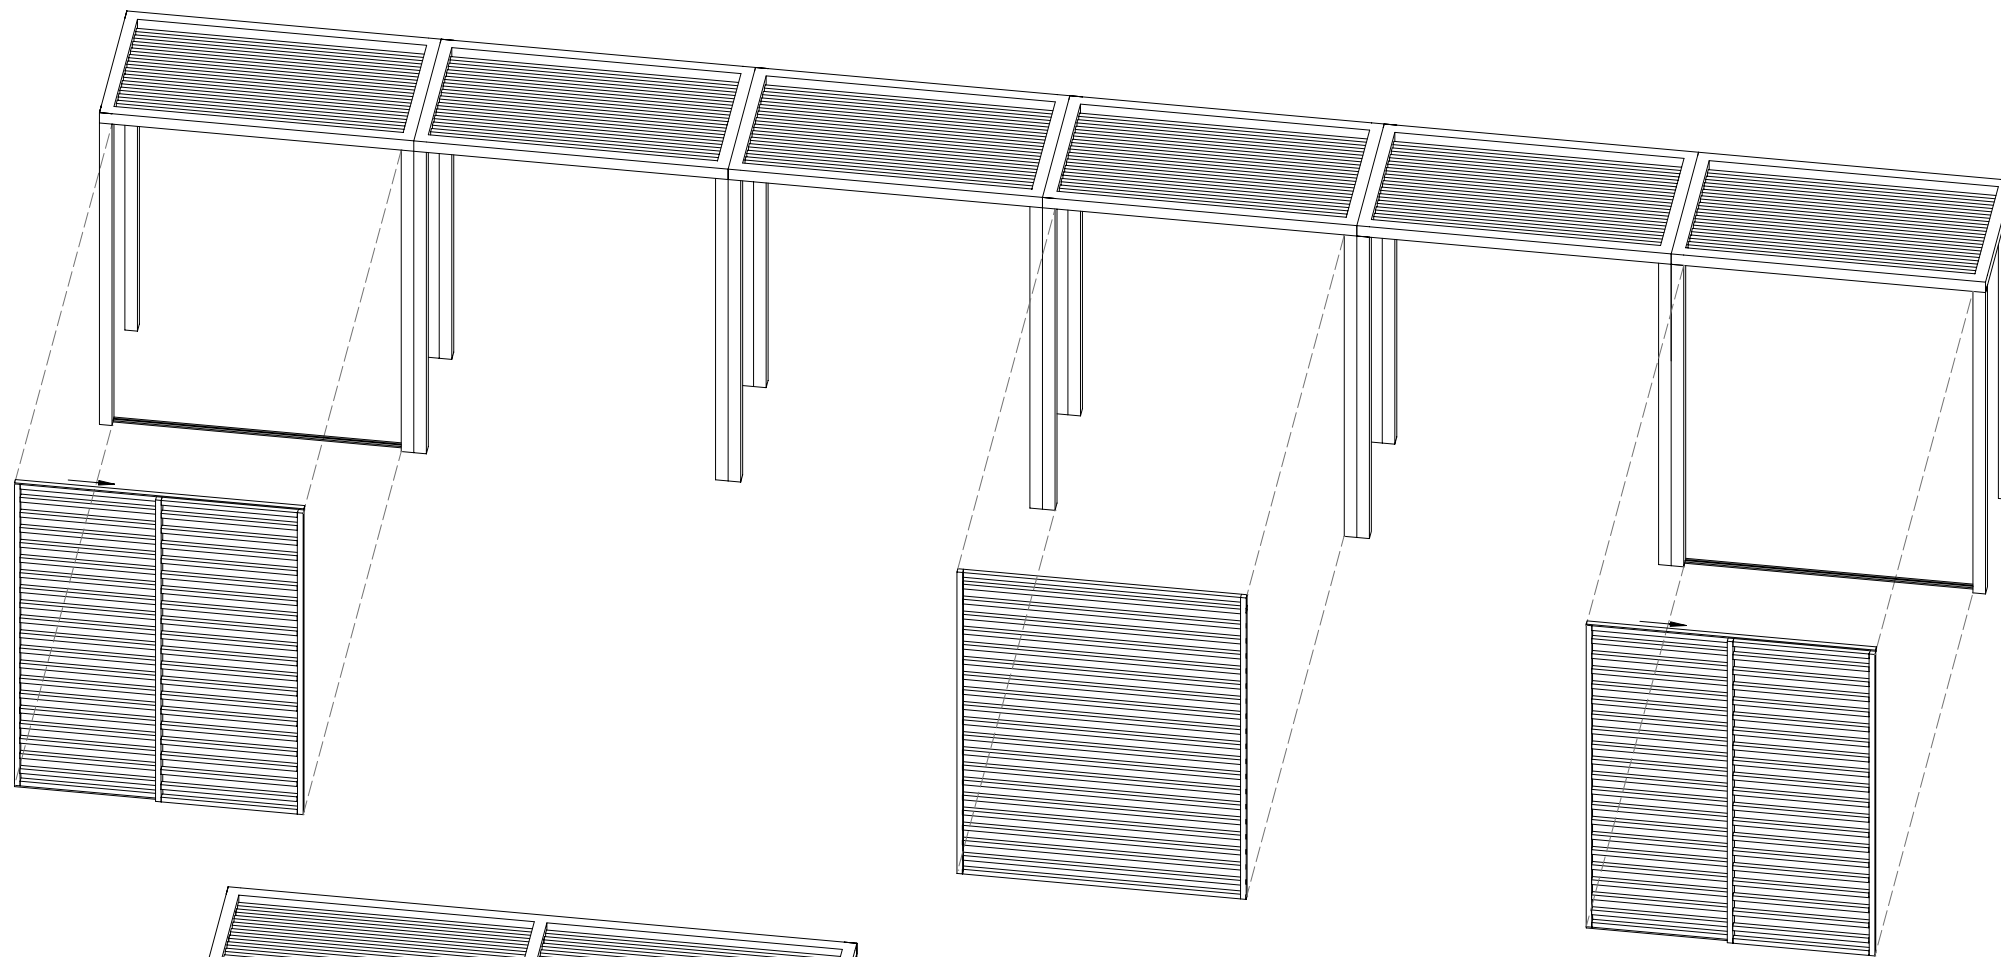

## DETAIL MENUISERIE COULISSANTE

1/20

