



ETAGE DIALYSE- EXISTANT 1/200°


REZ DE CHAUSSEE DIALYSE- EXISTANT 1/200°

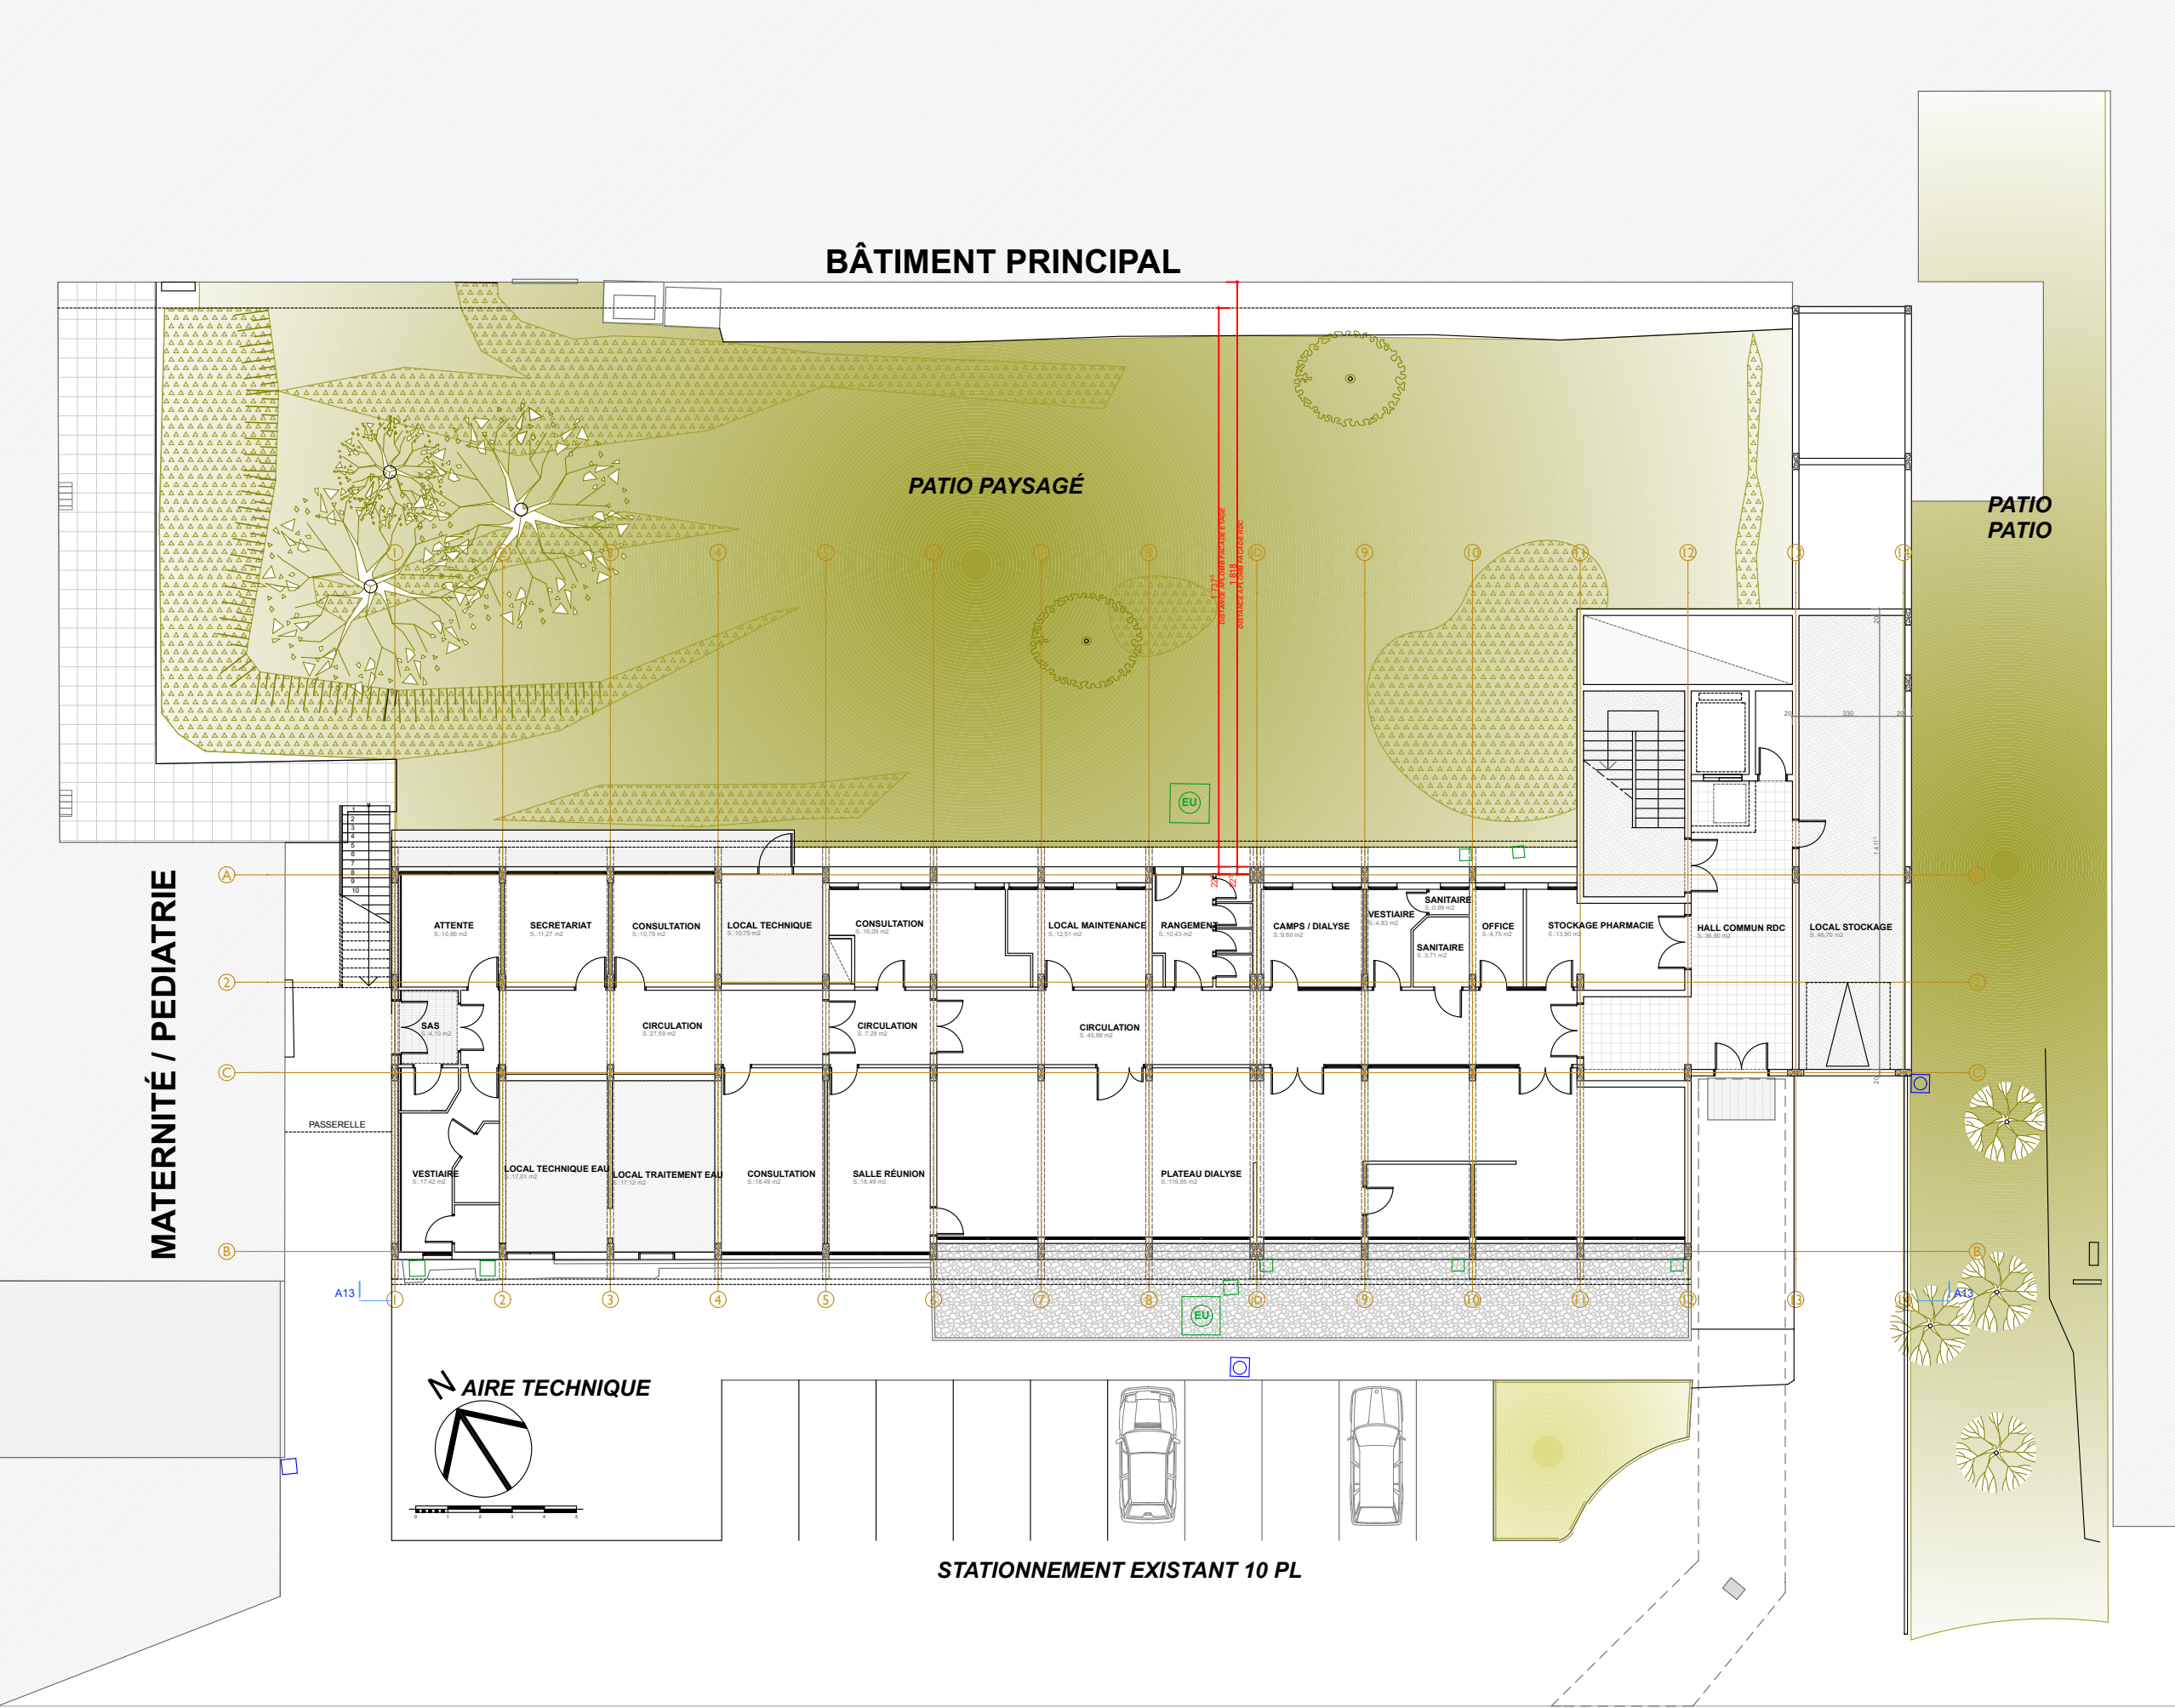



PC 2 PLAN DE MASSE-EXISTANT 1/250°

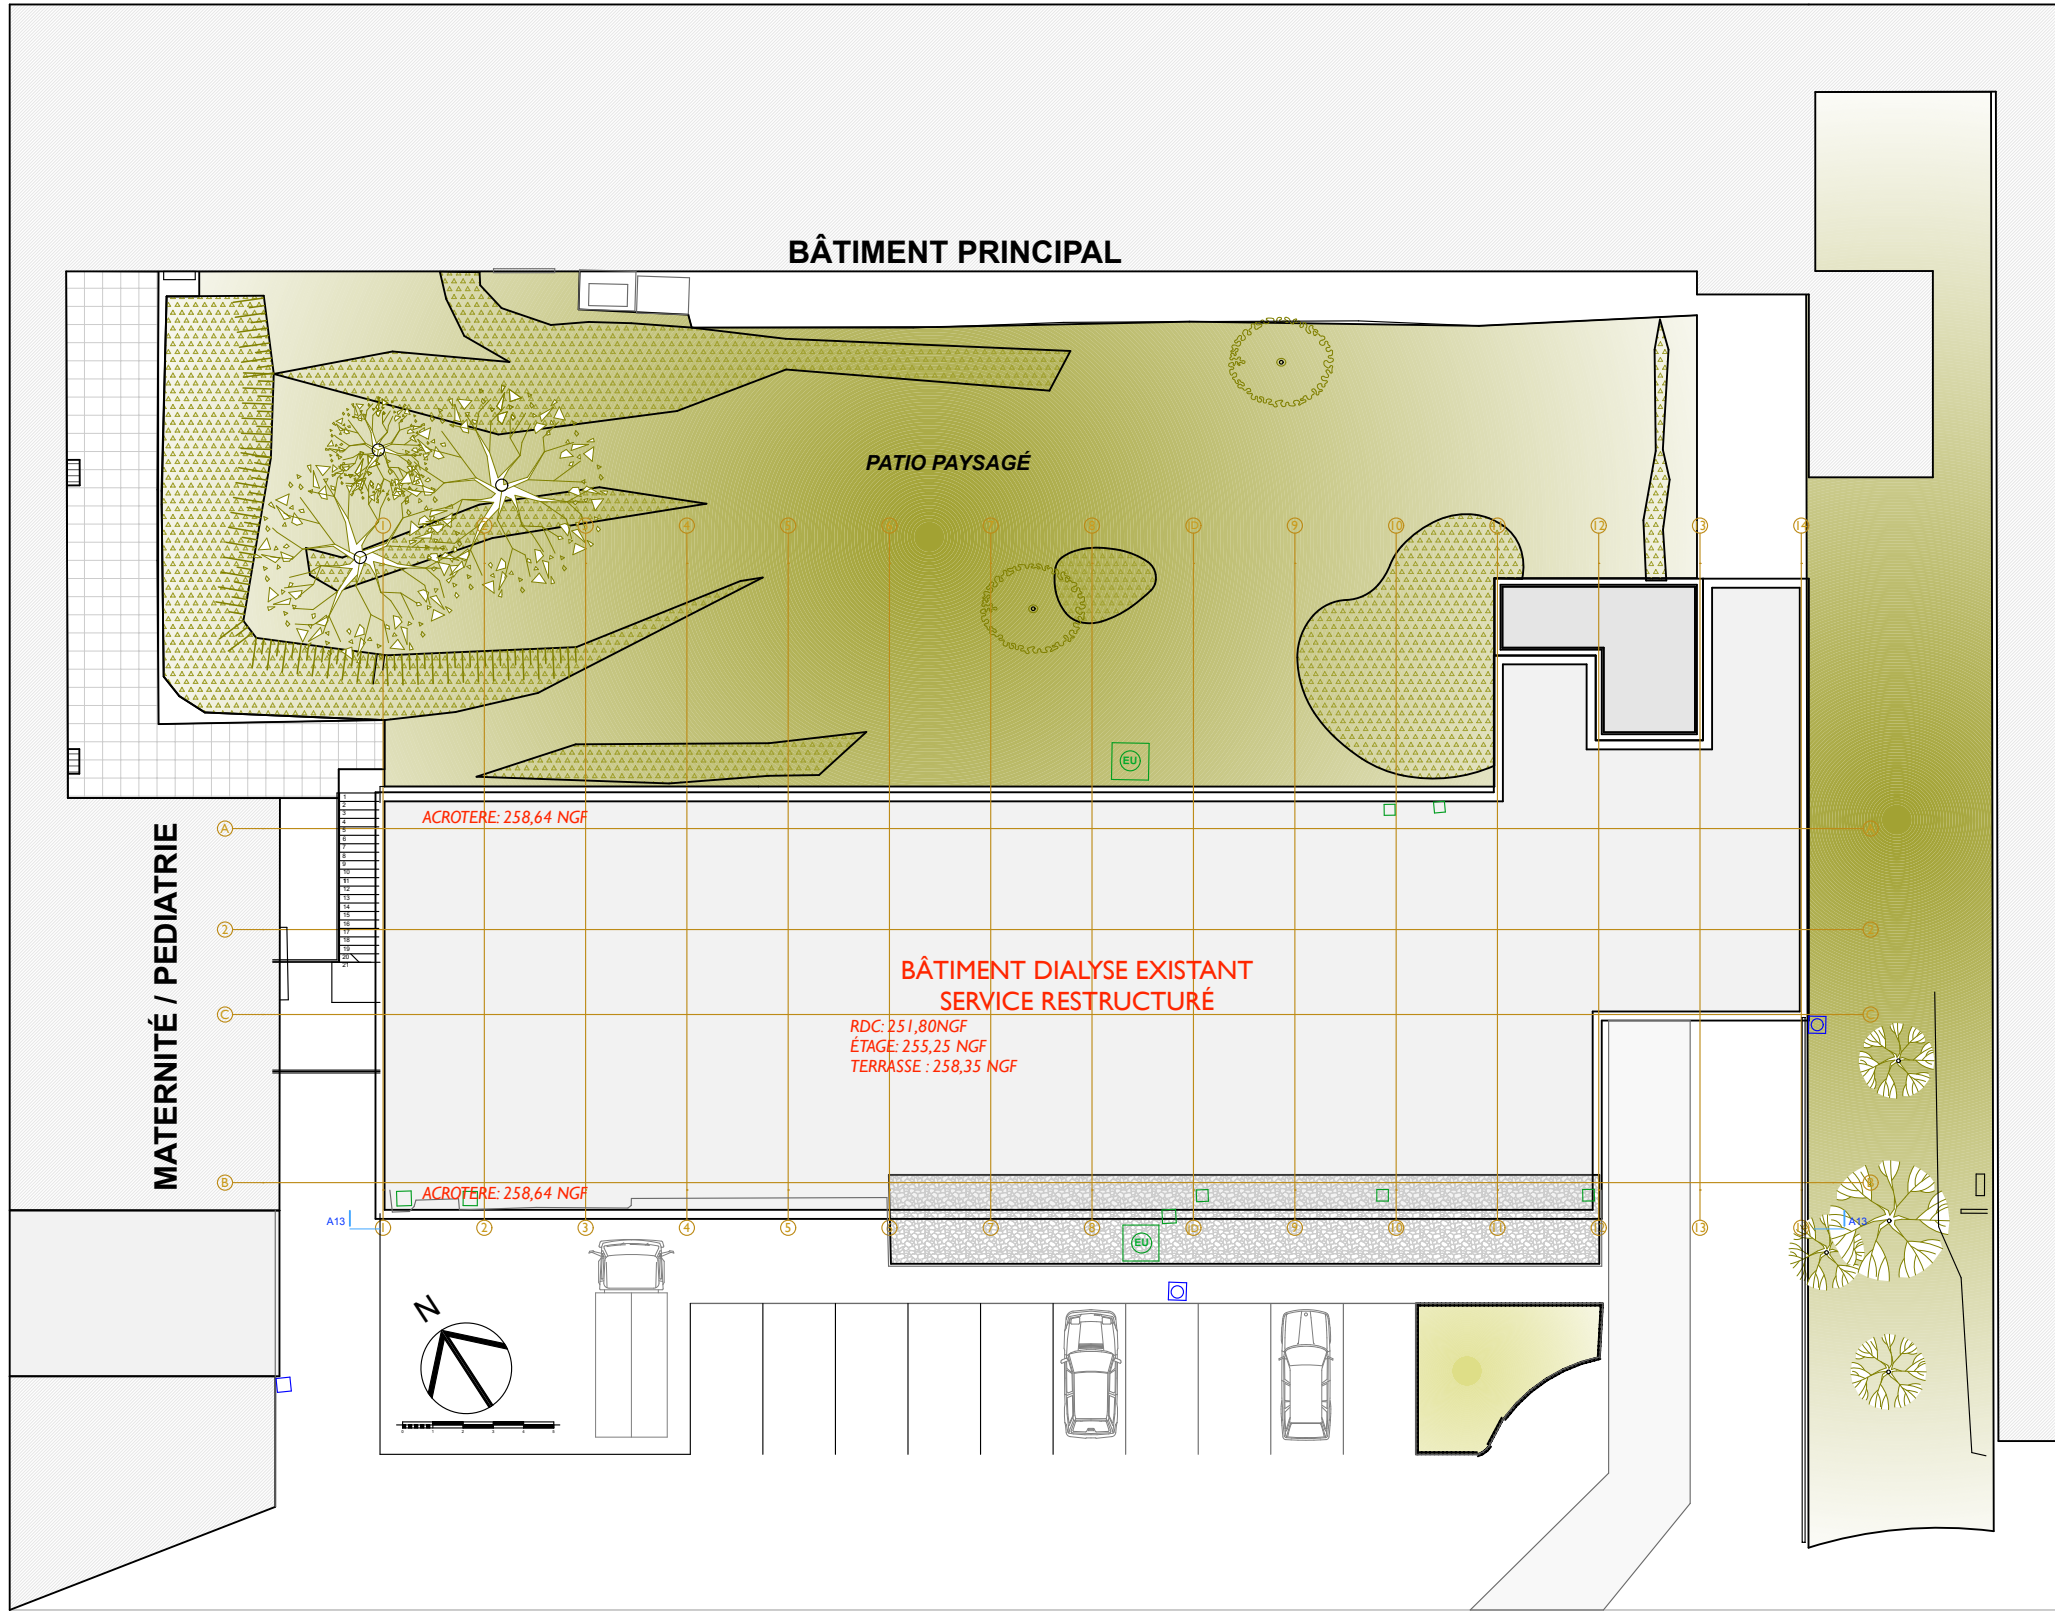

PC 3 PROFIL-EXISTANT 1/100°

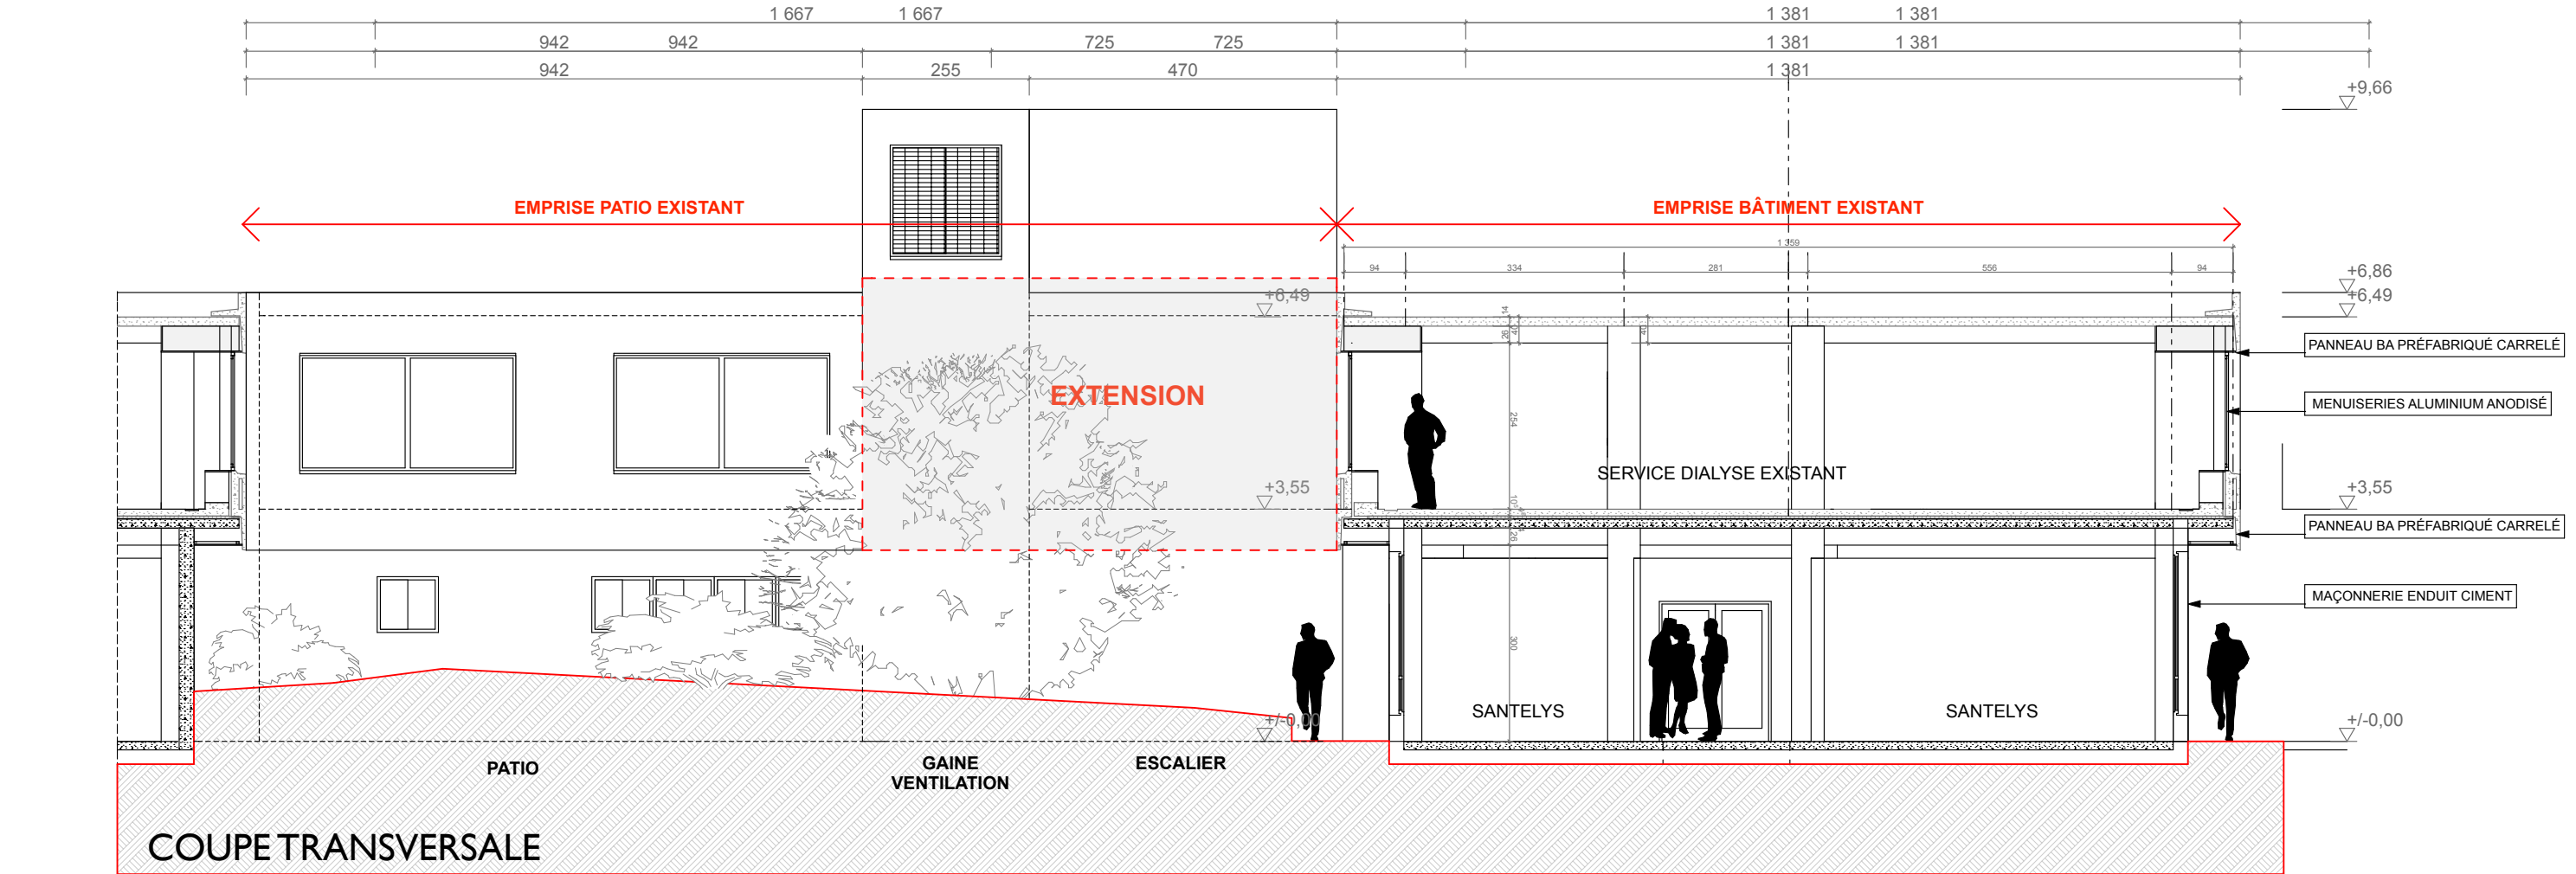

ELEVATIONS-EXISTANT 1/200°

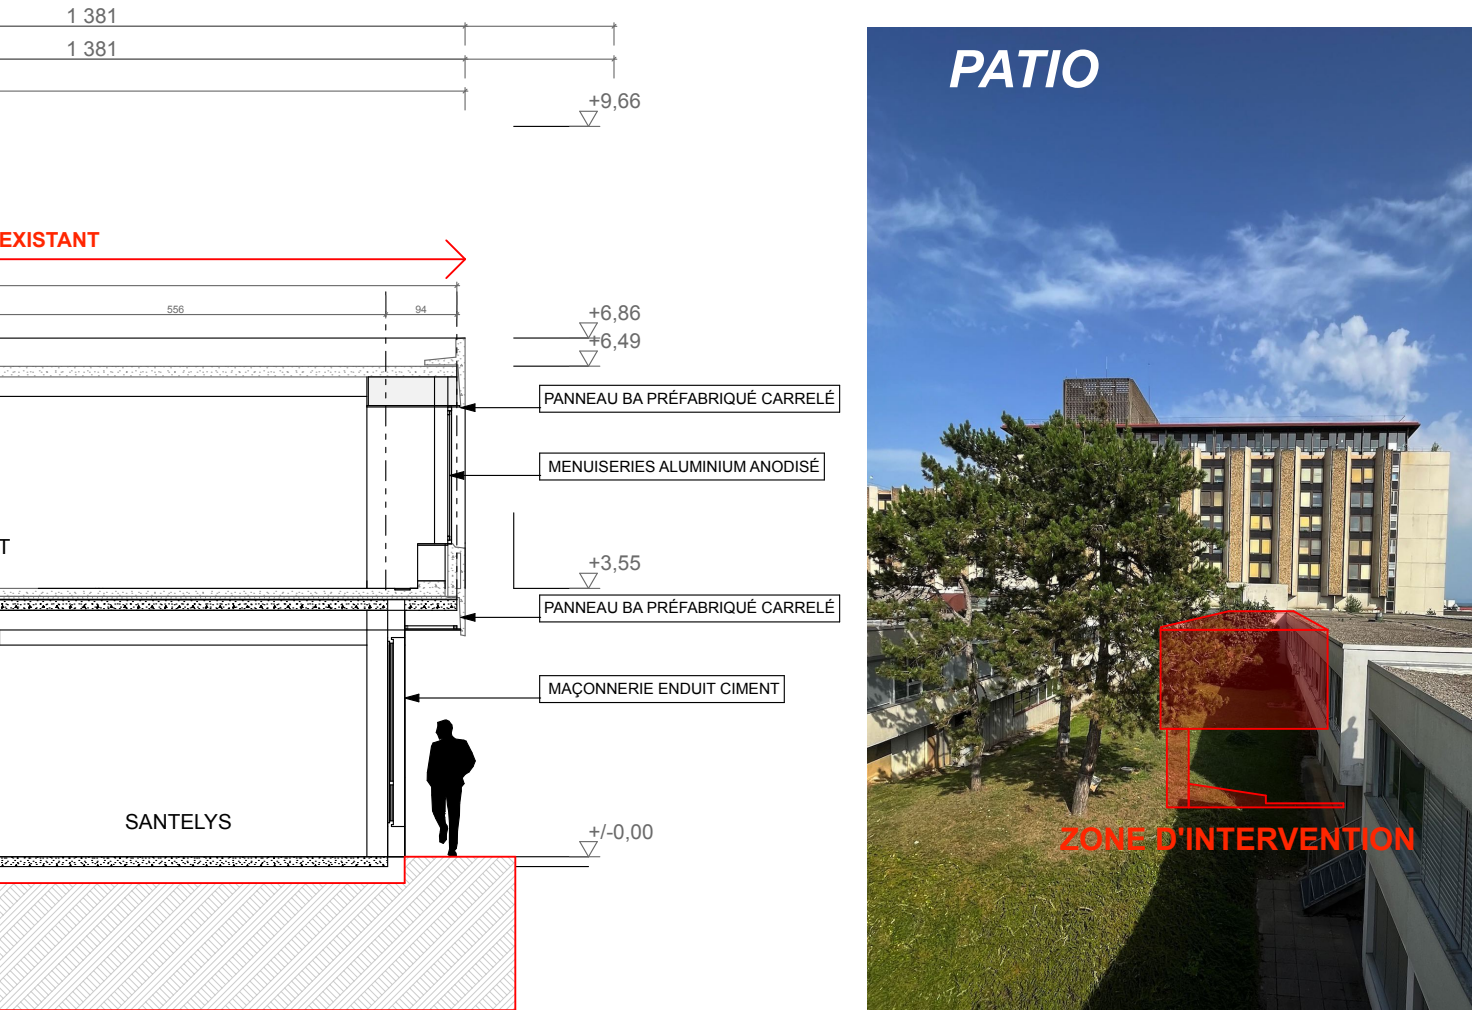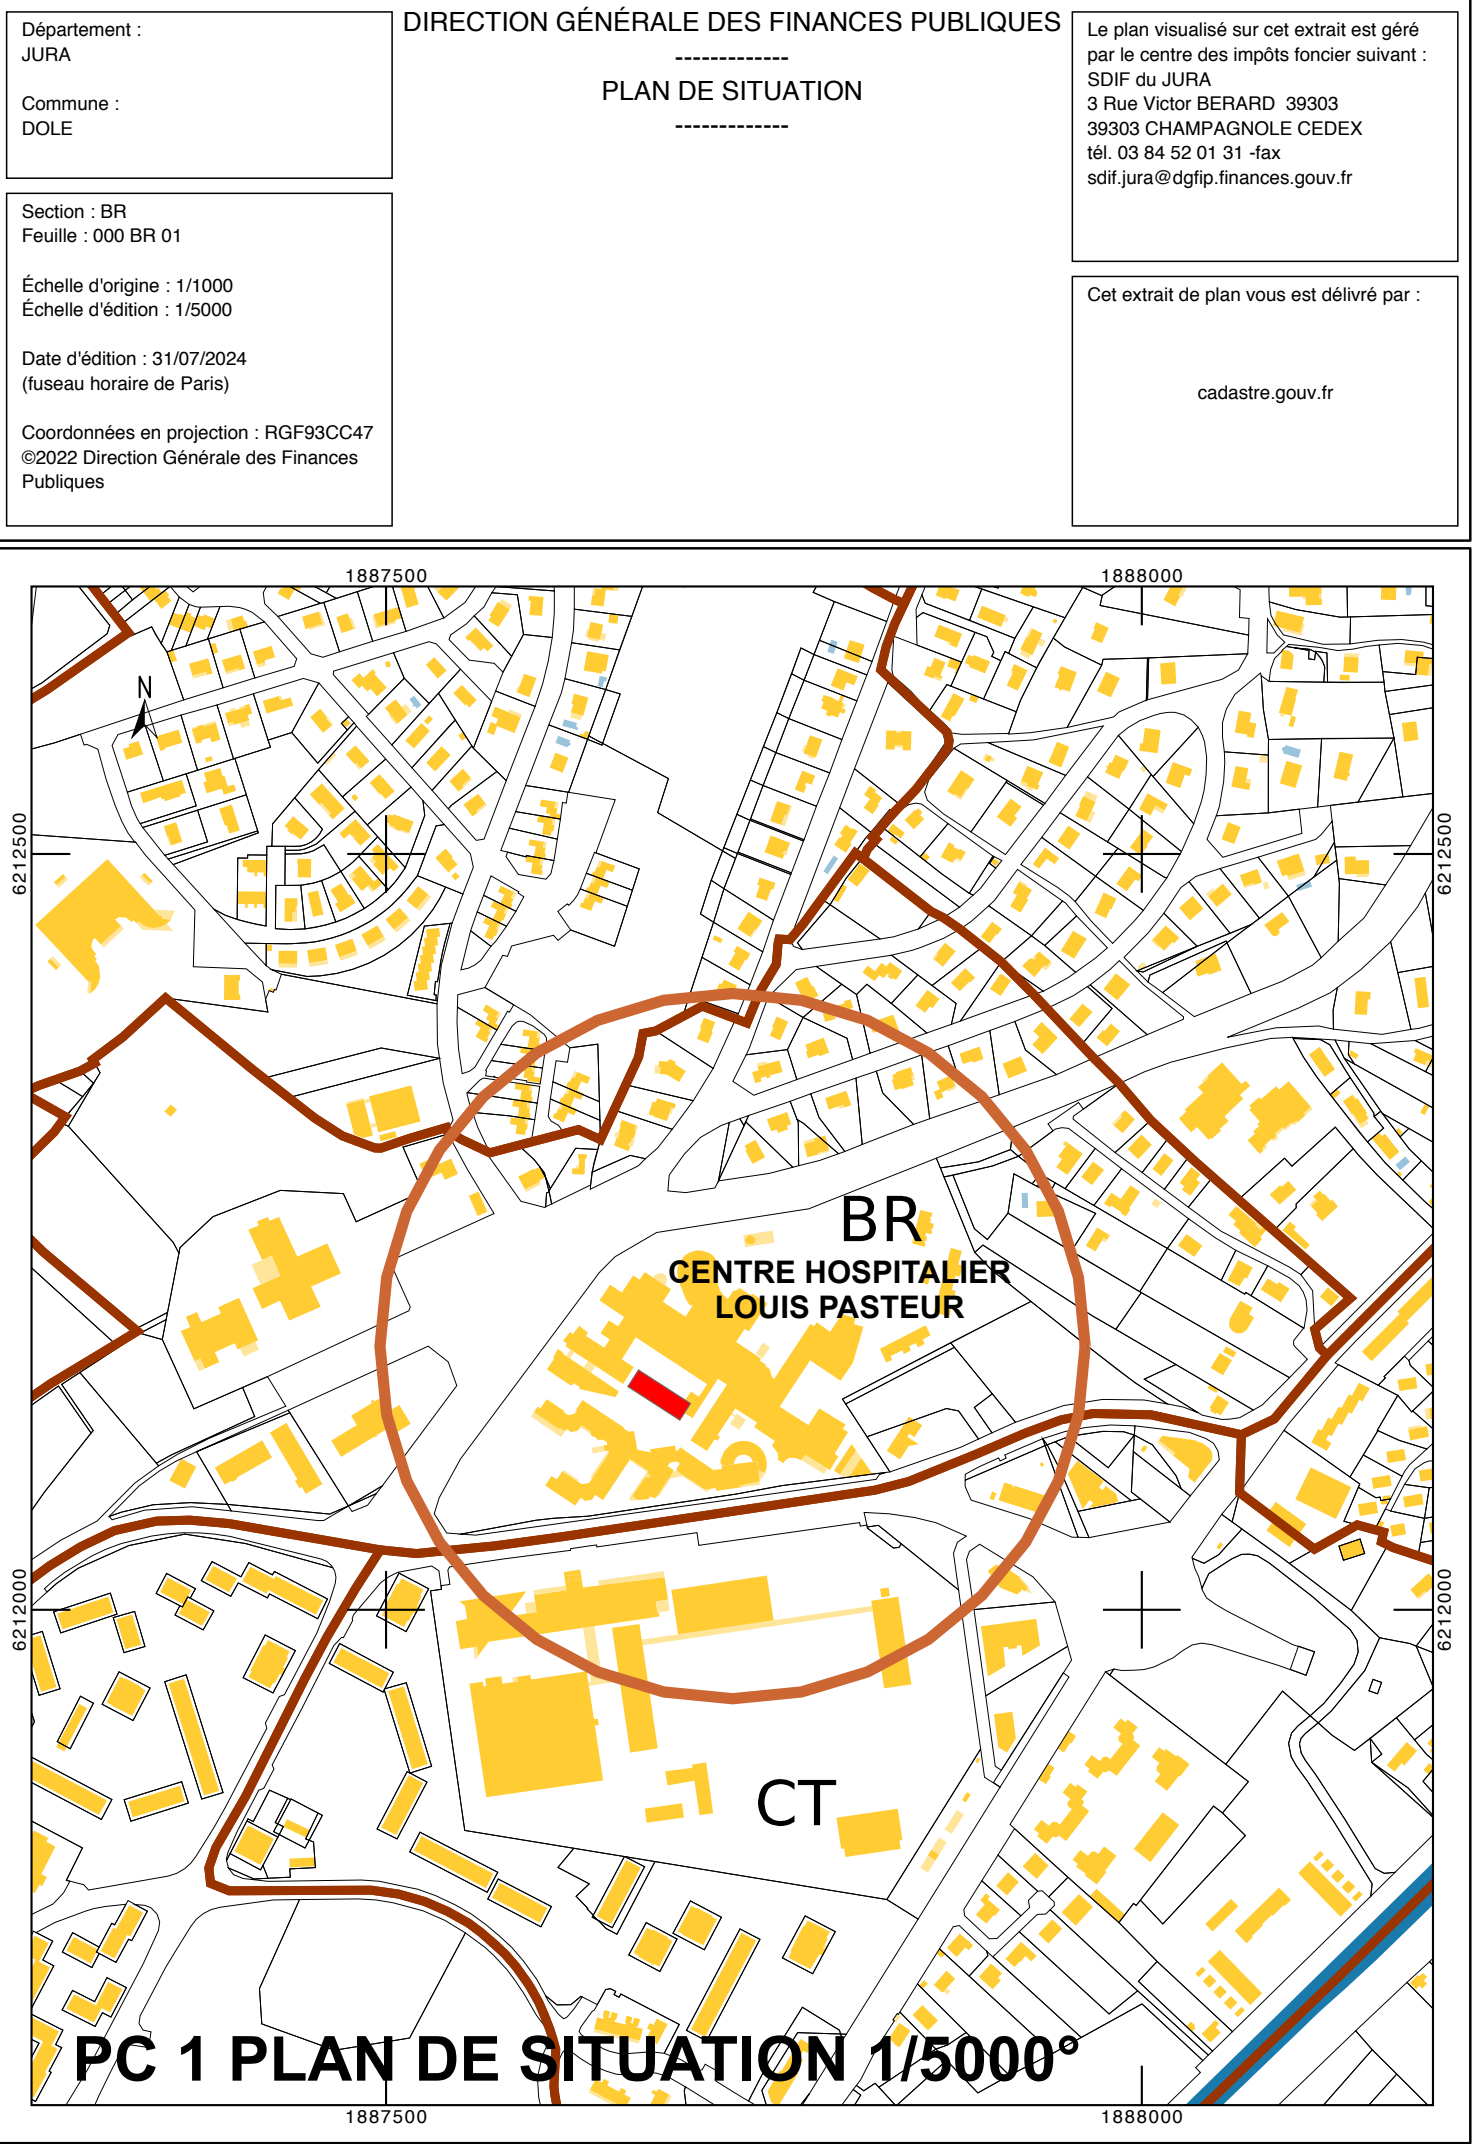

PC7/8 PHOTOGRAPHIES DU SITE

