

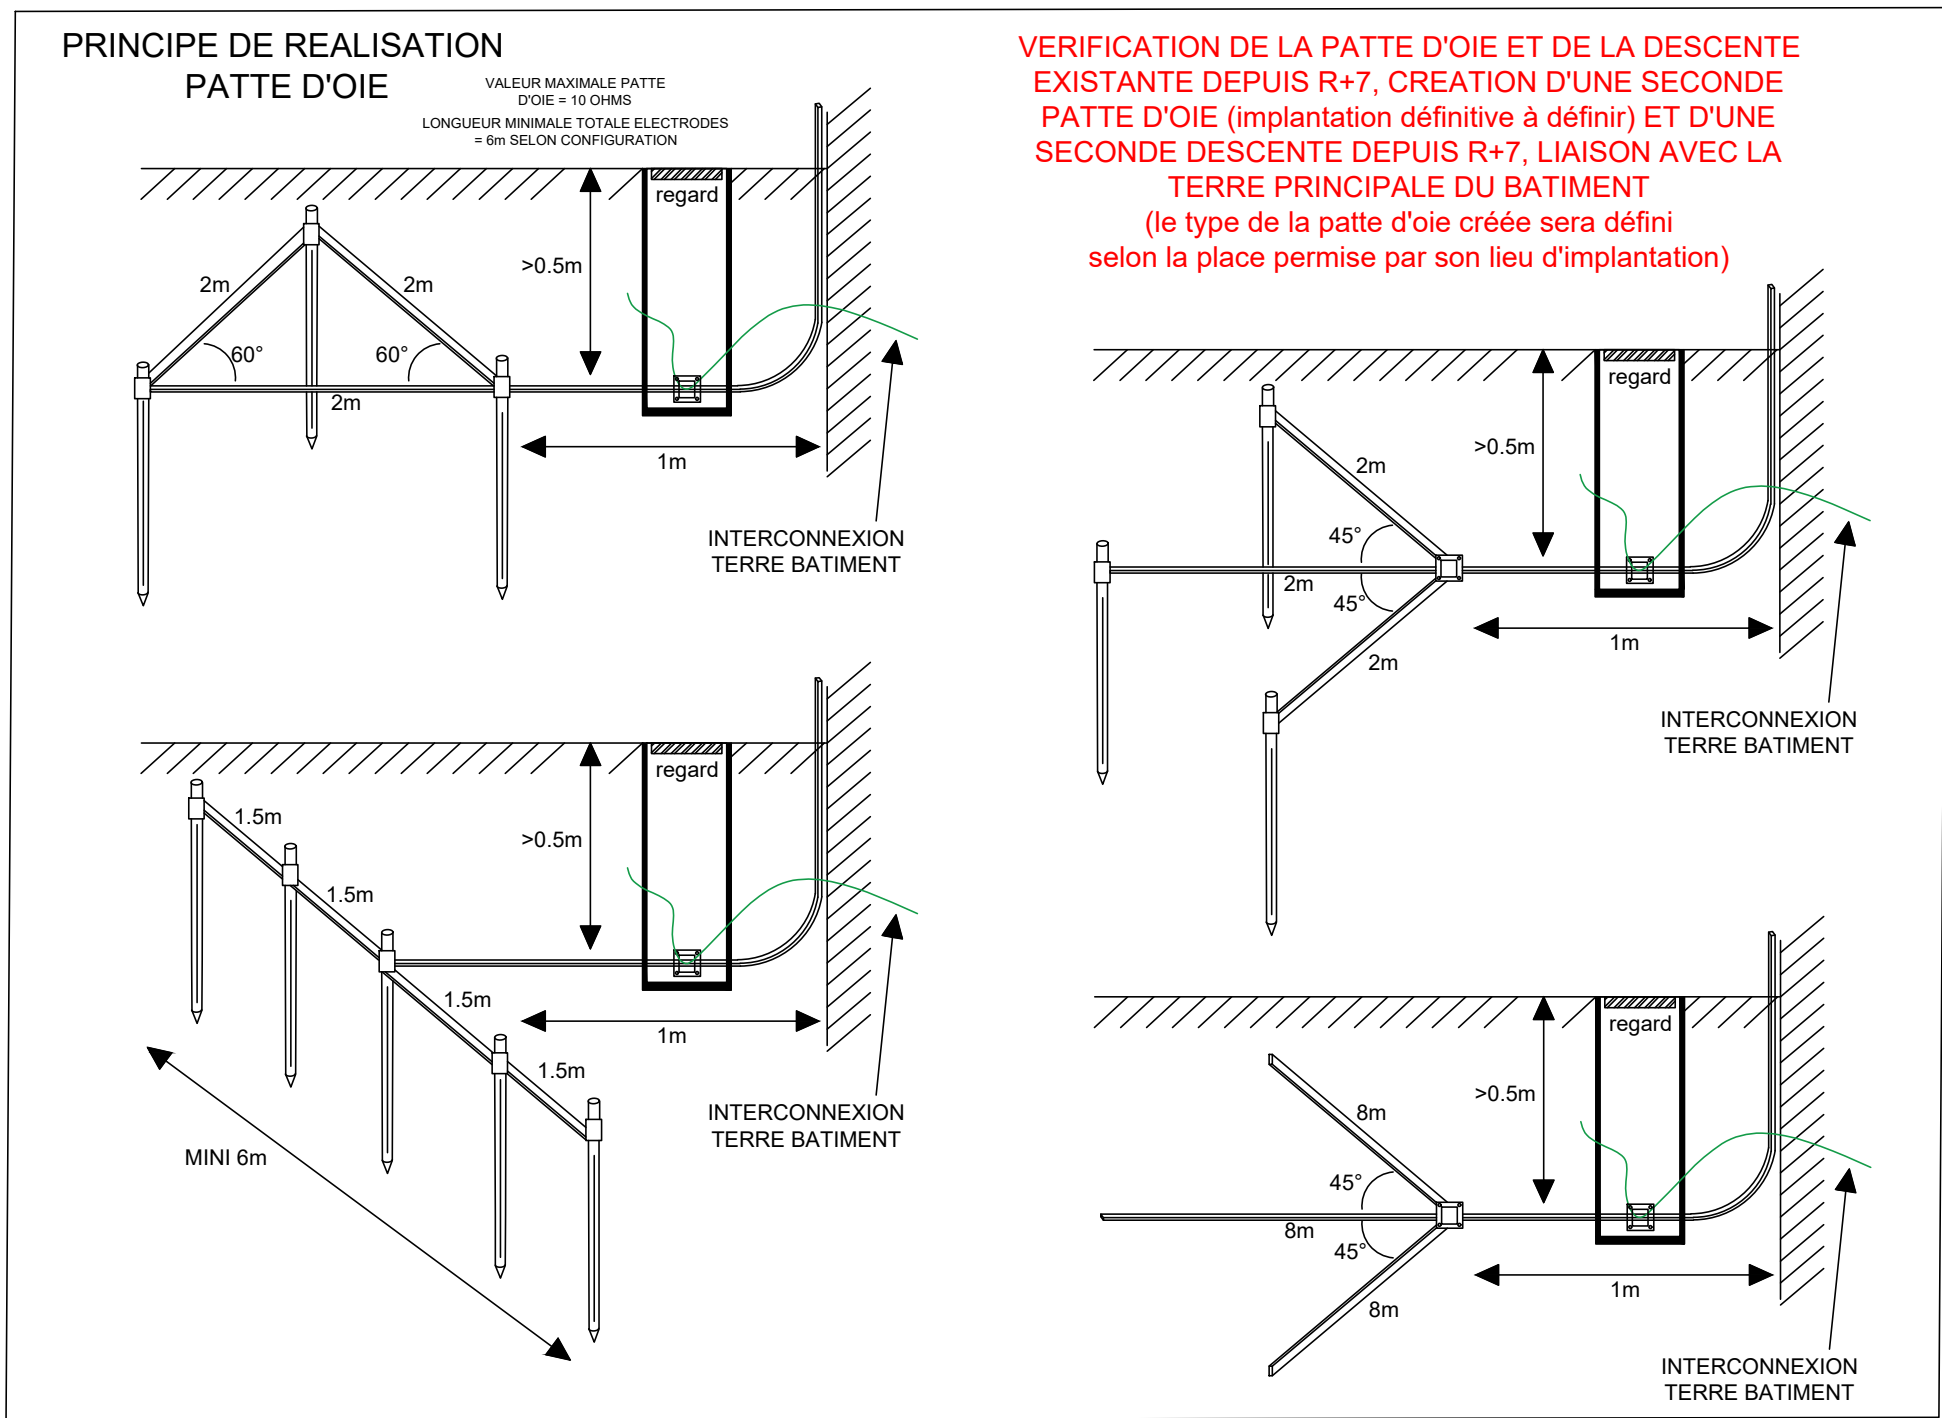



PRINCIPE DE  
RACCORDEMENT  
CEM EXTERIEURE  
Terrasse R+7

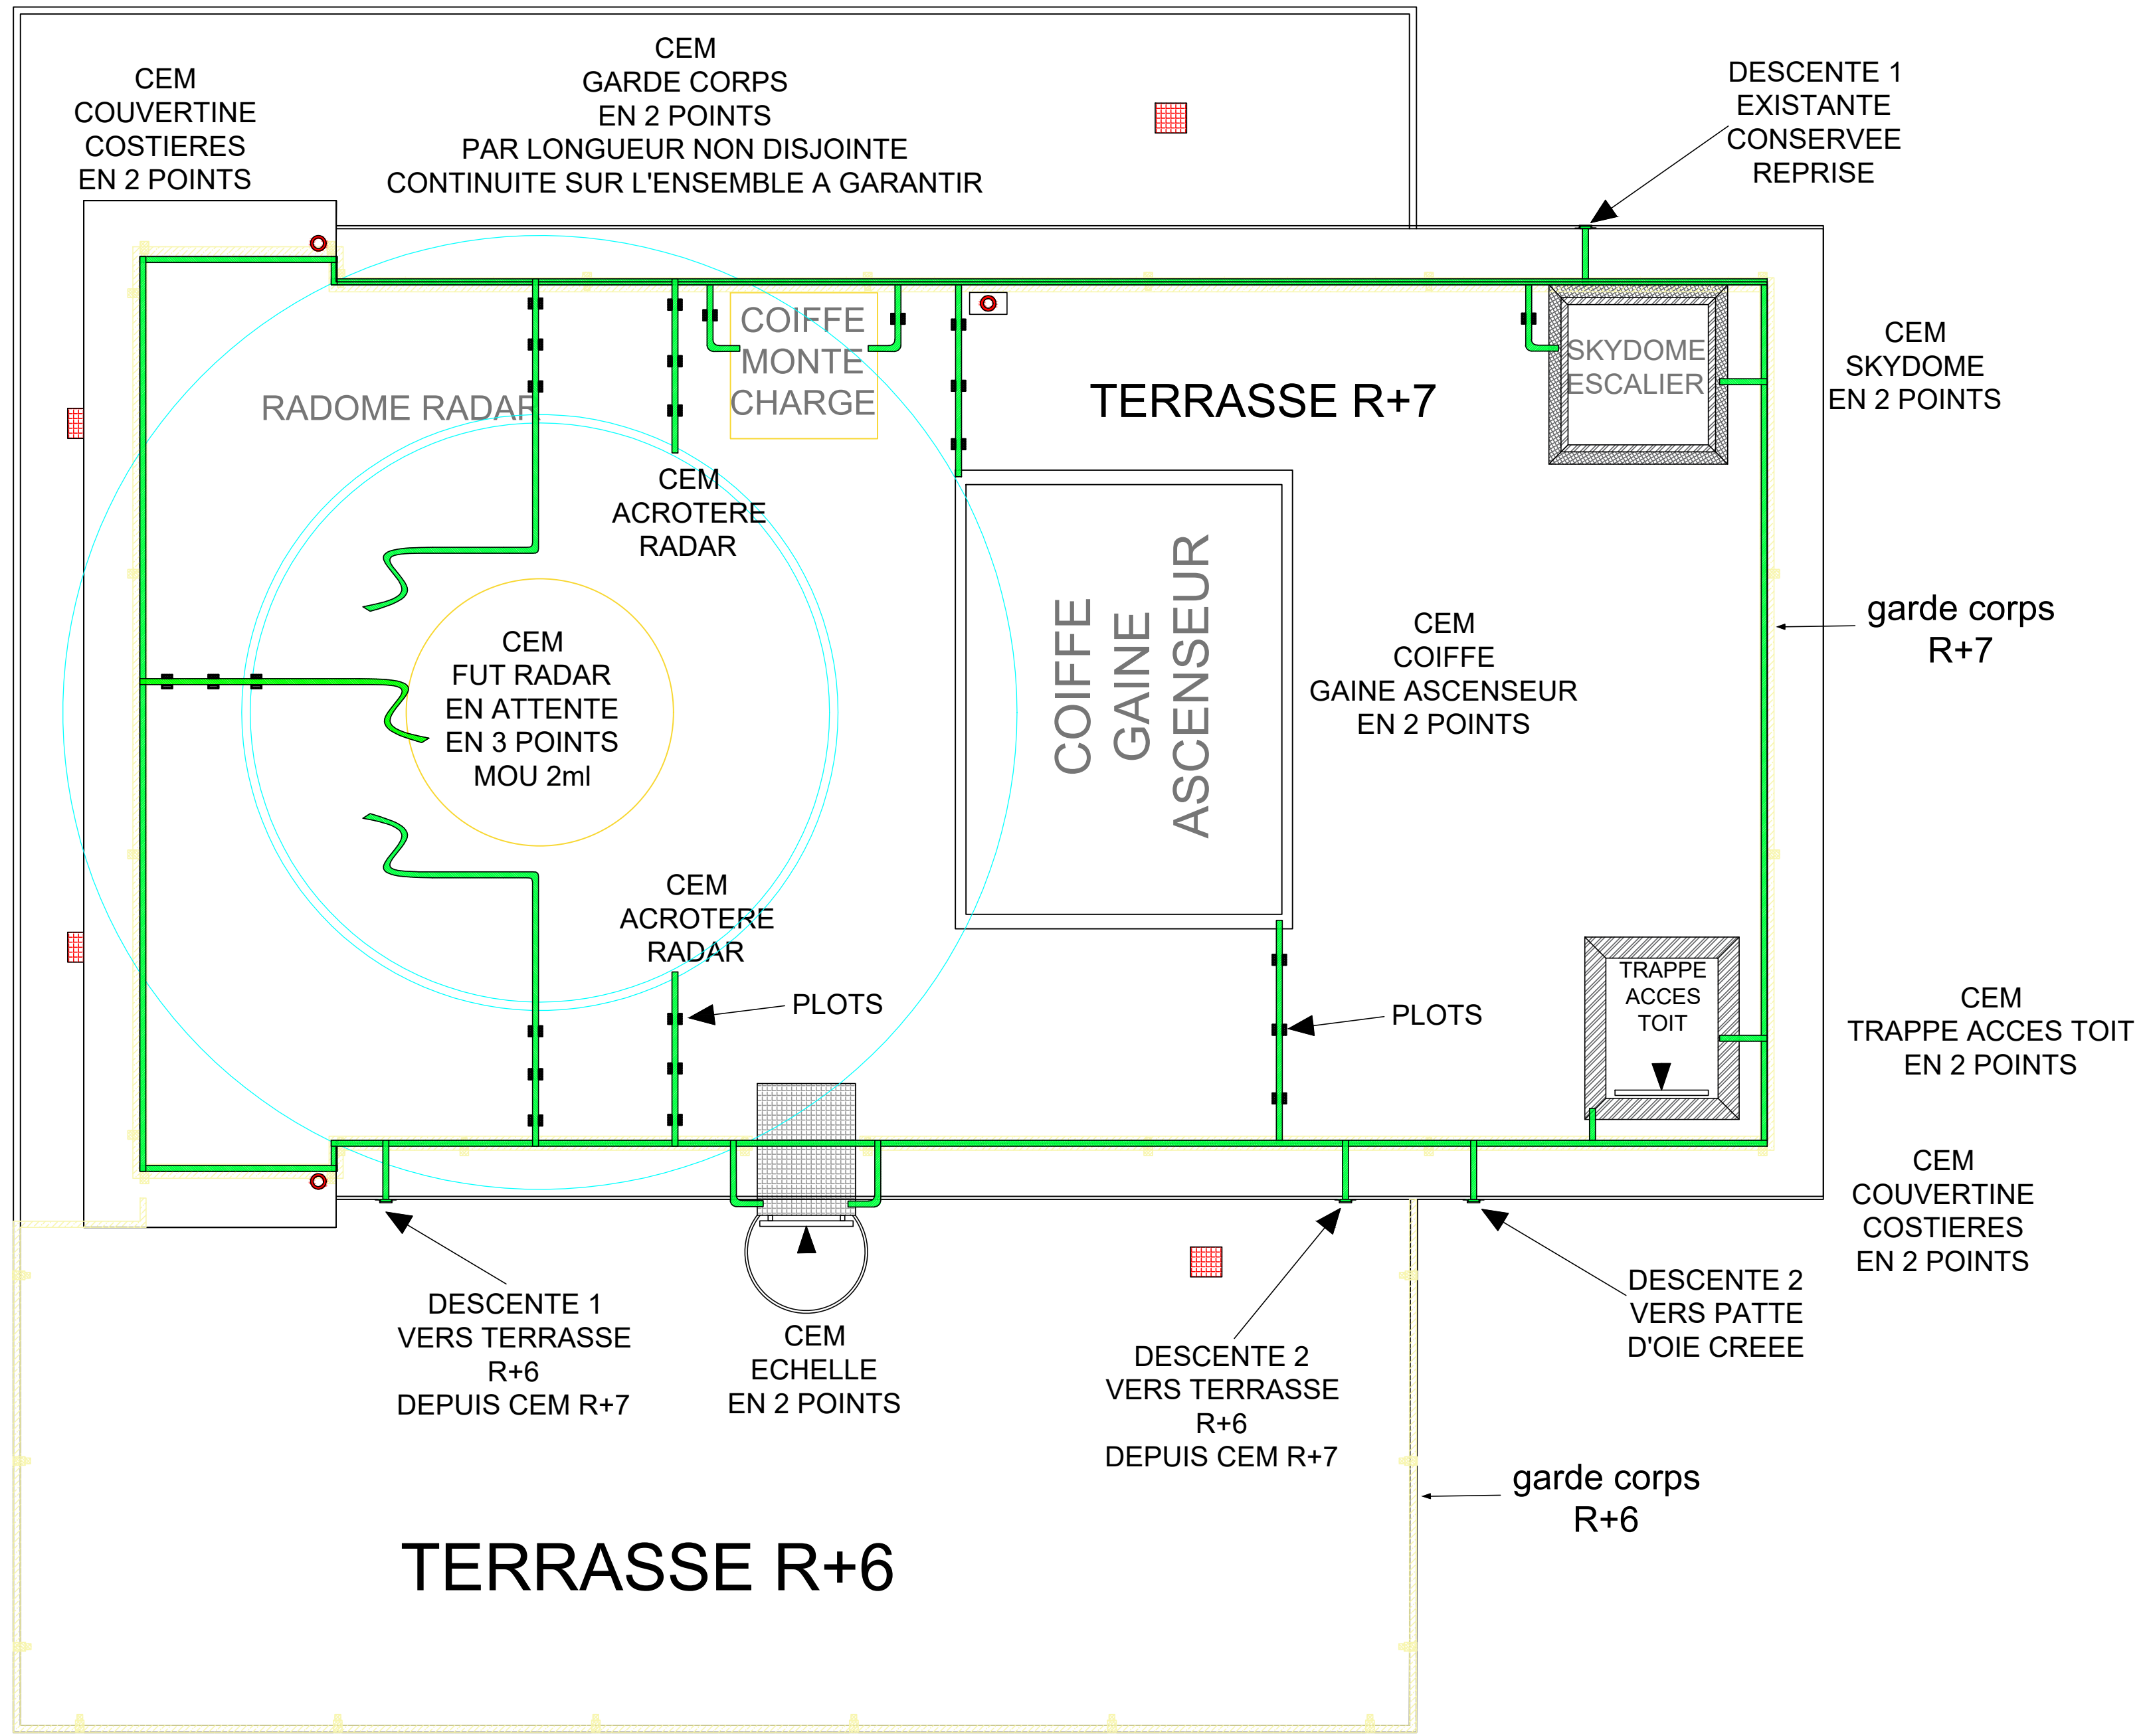




PRINCIPE DE RACCORDEMENT  
CEM EXTERIEURE  
Terrasse R+7 R+6

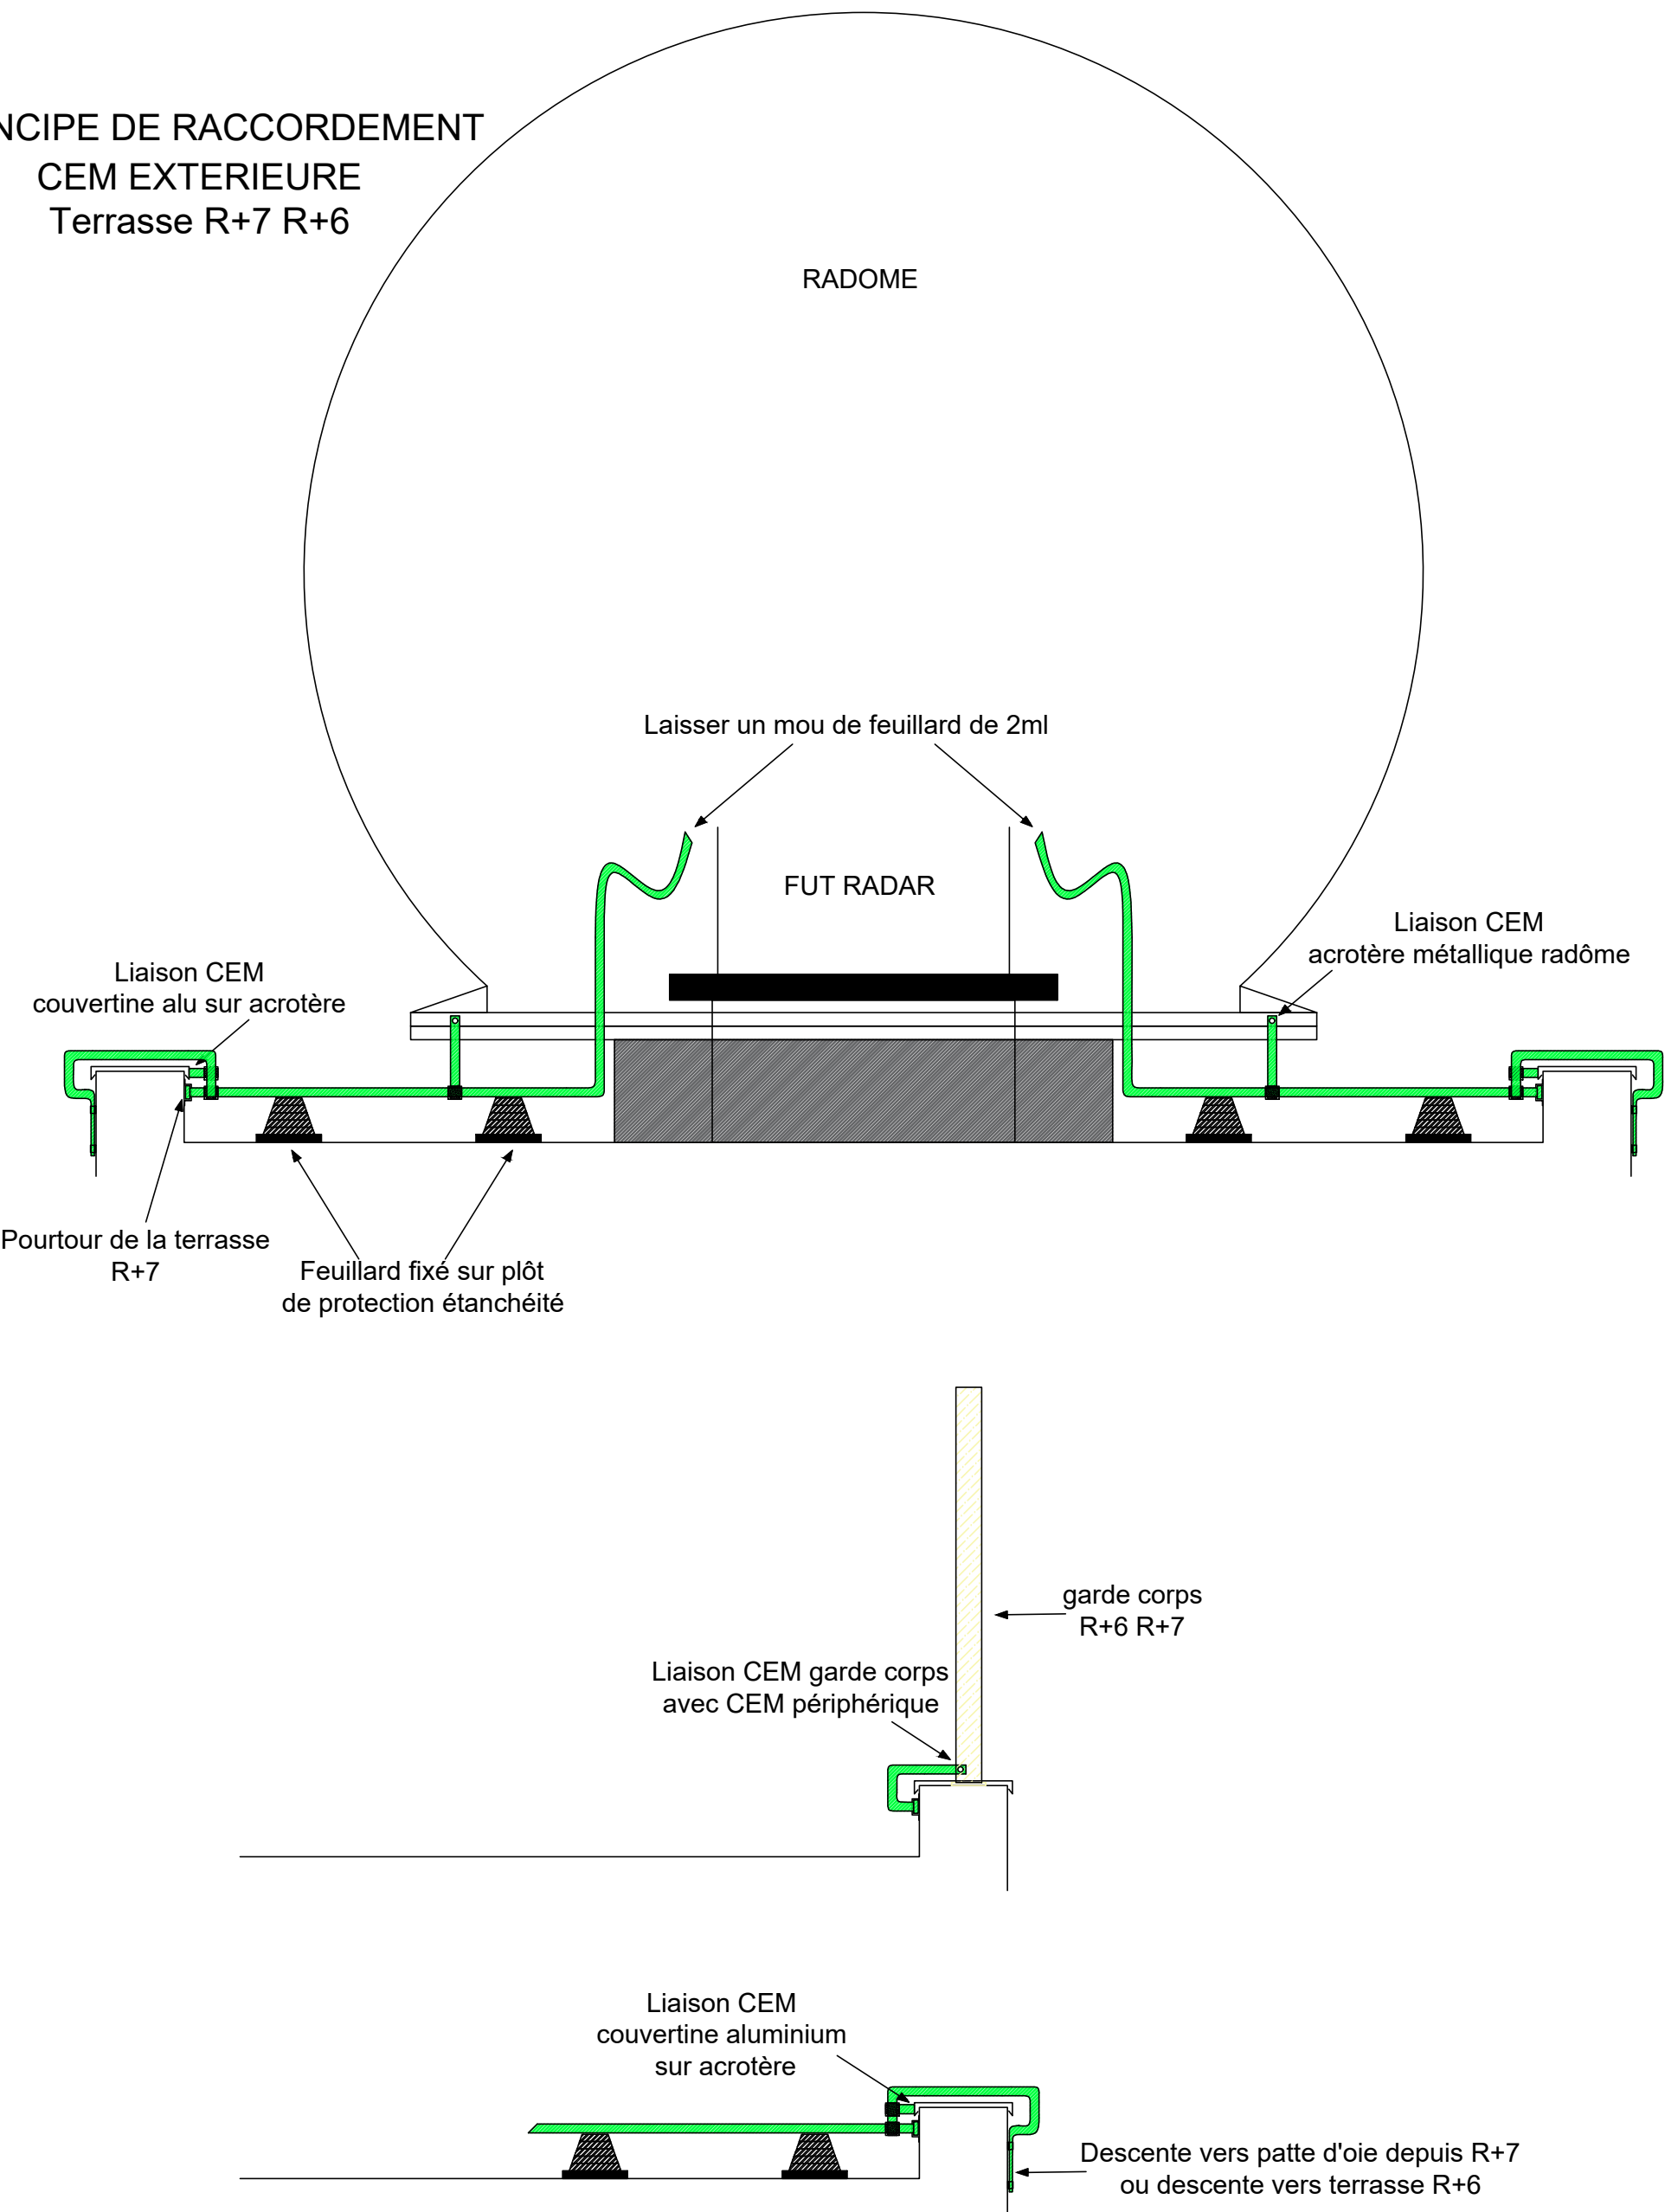

PRINCIPE DE RACCORDEMENT  
CEM EXTERIEURE

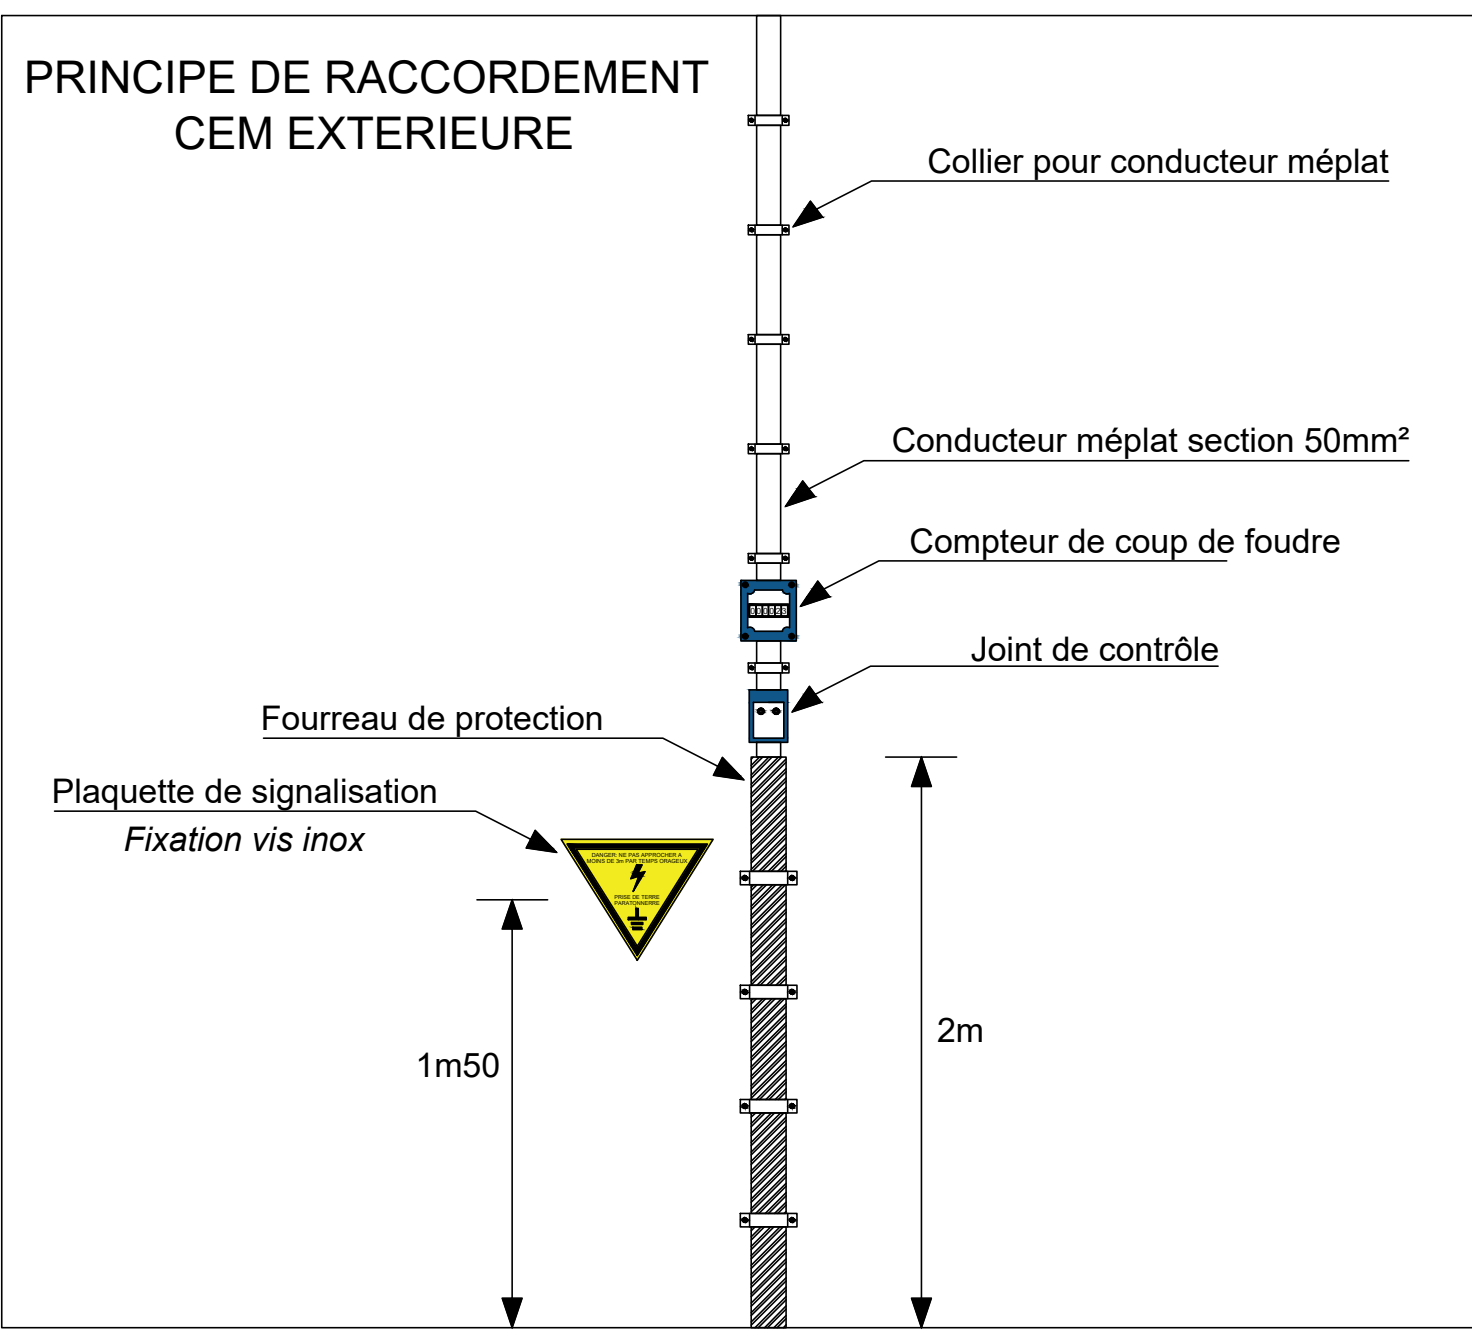

PRINCIPE DE  
RACCORDEMENT  
CEM EXTERIEURE  
Terrasse R+6

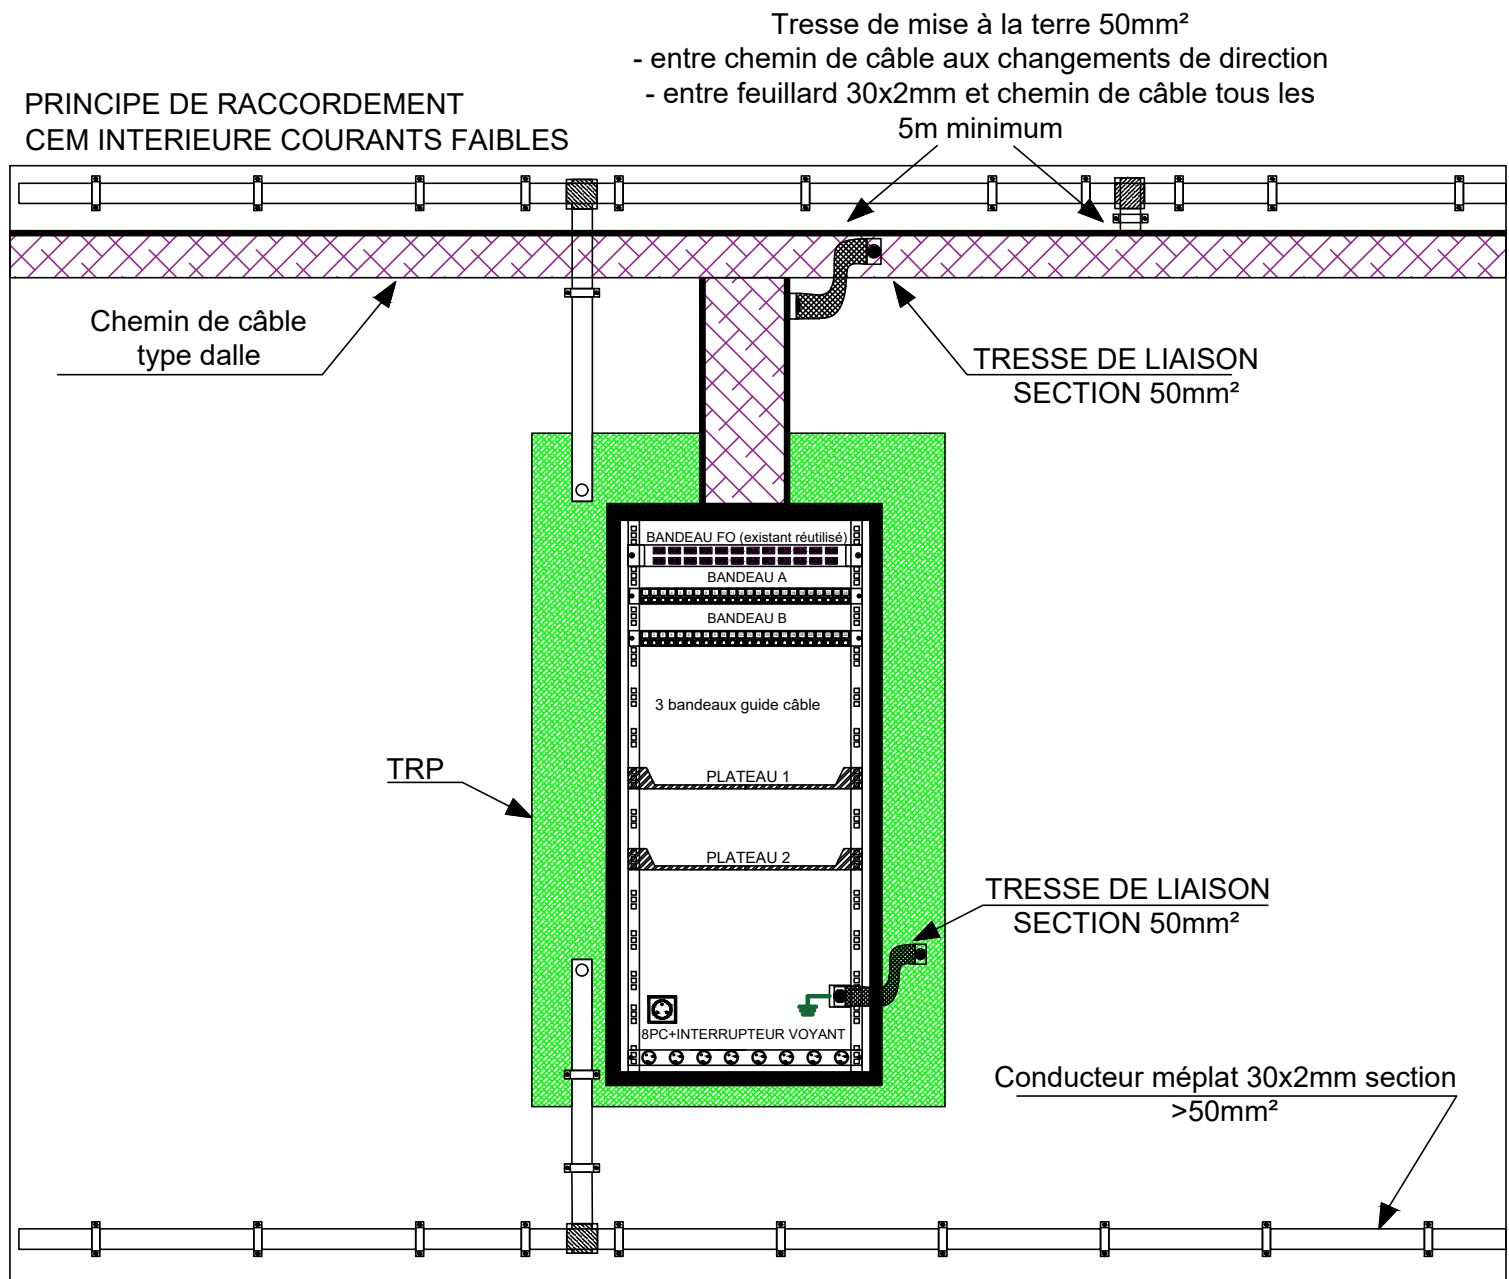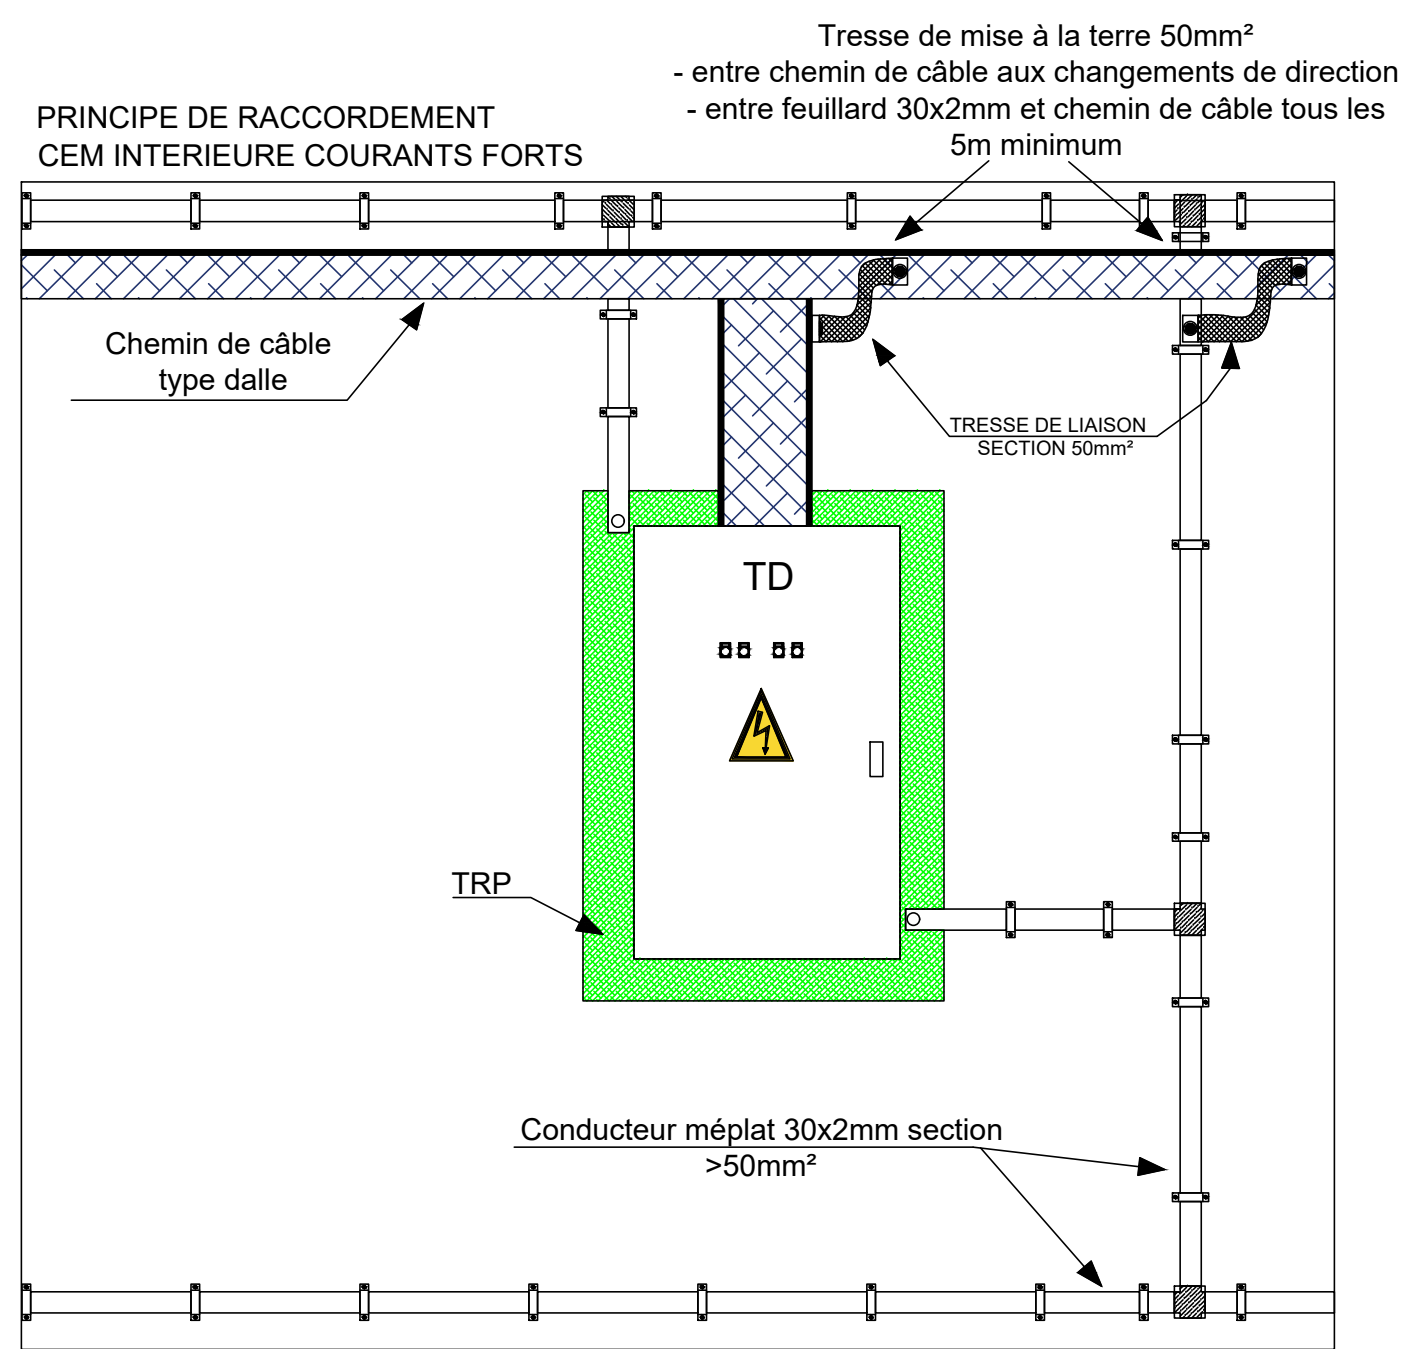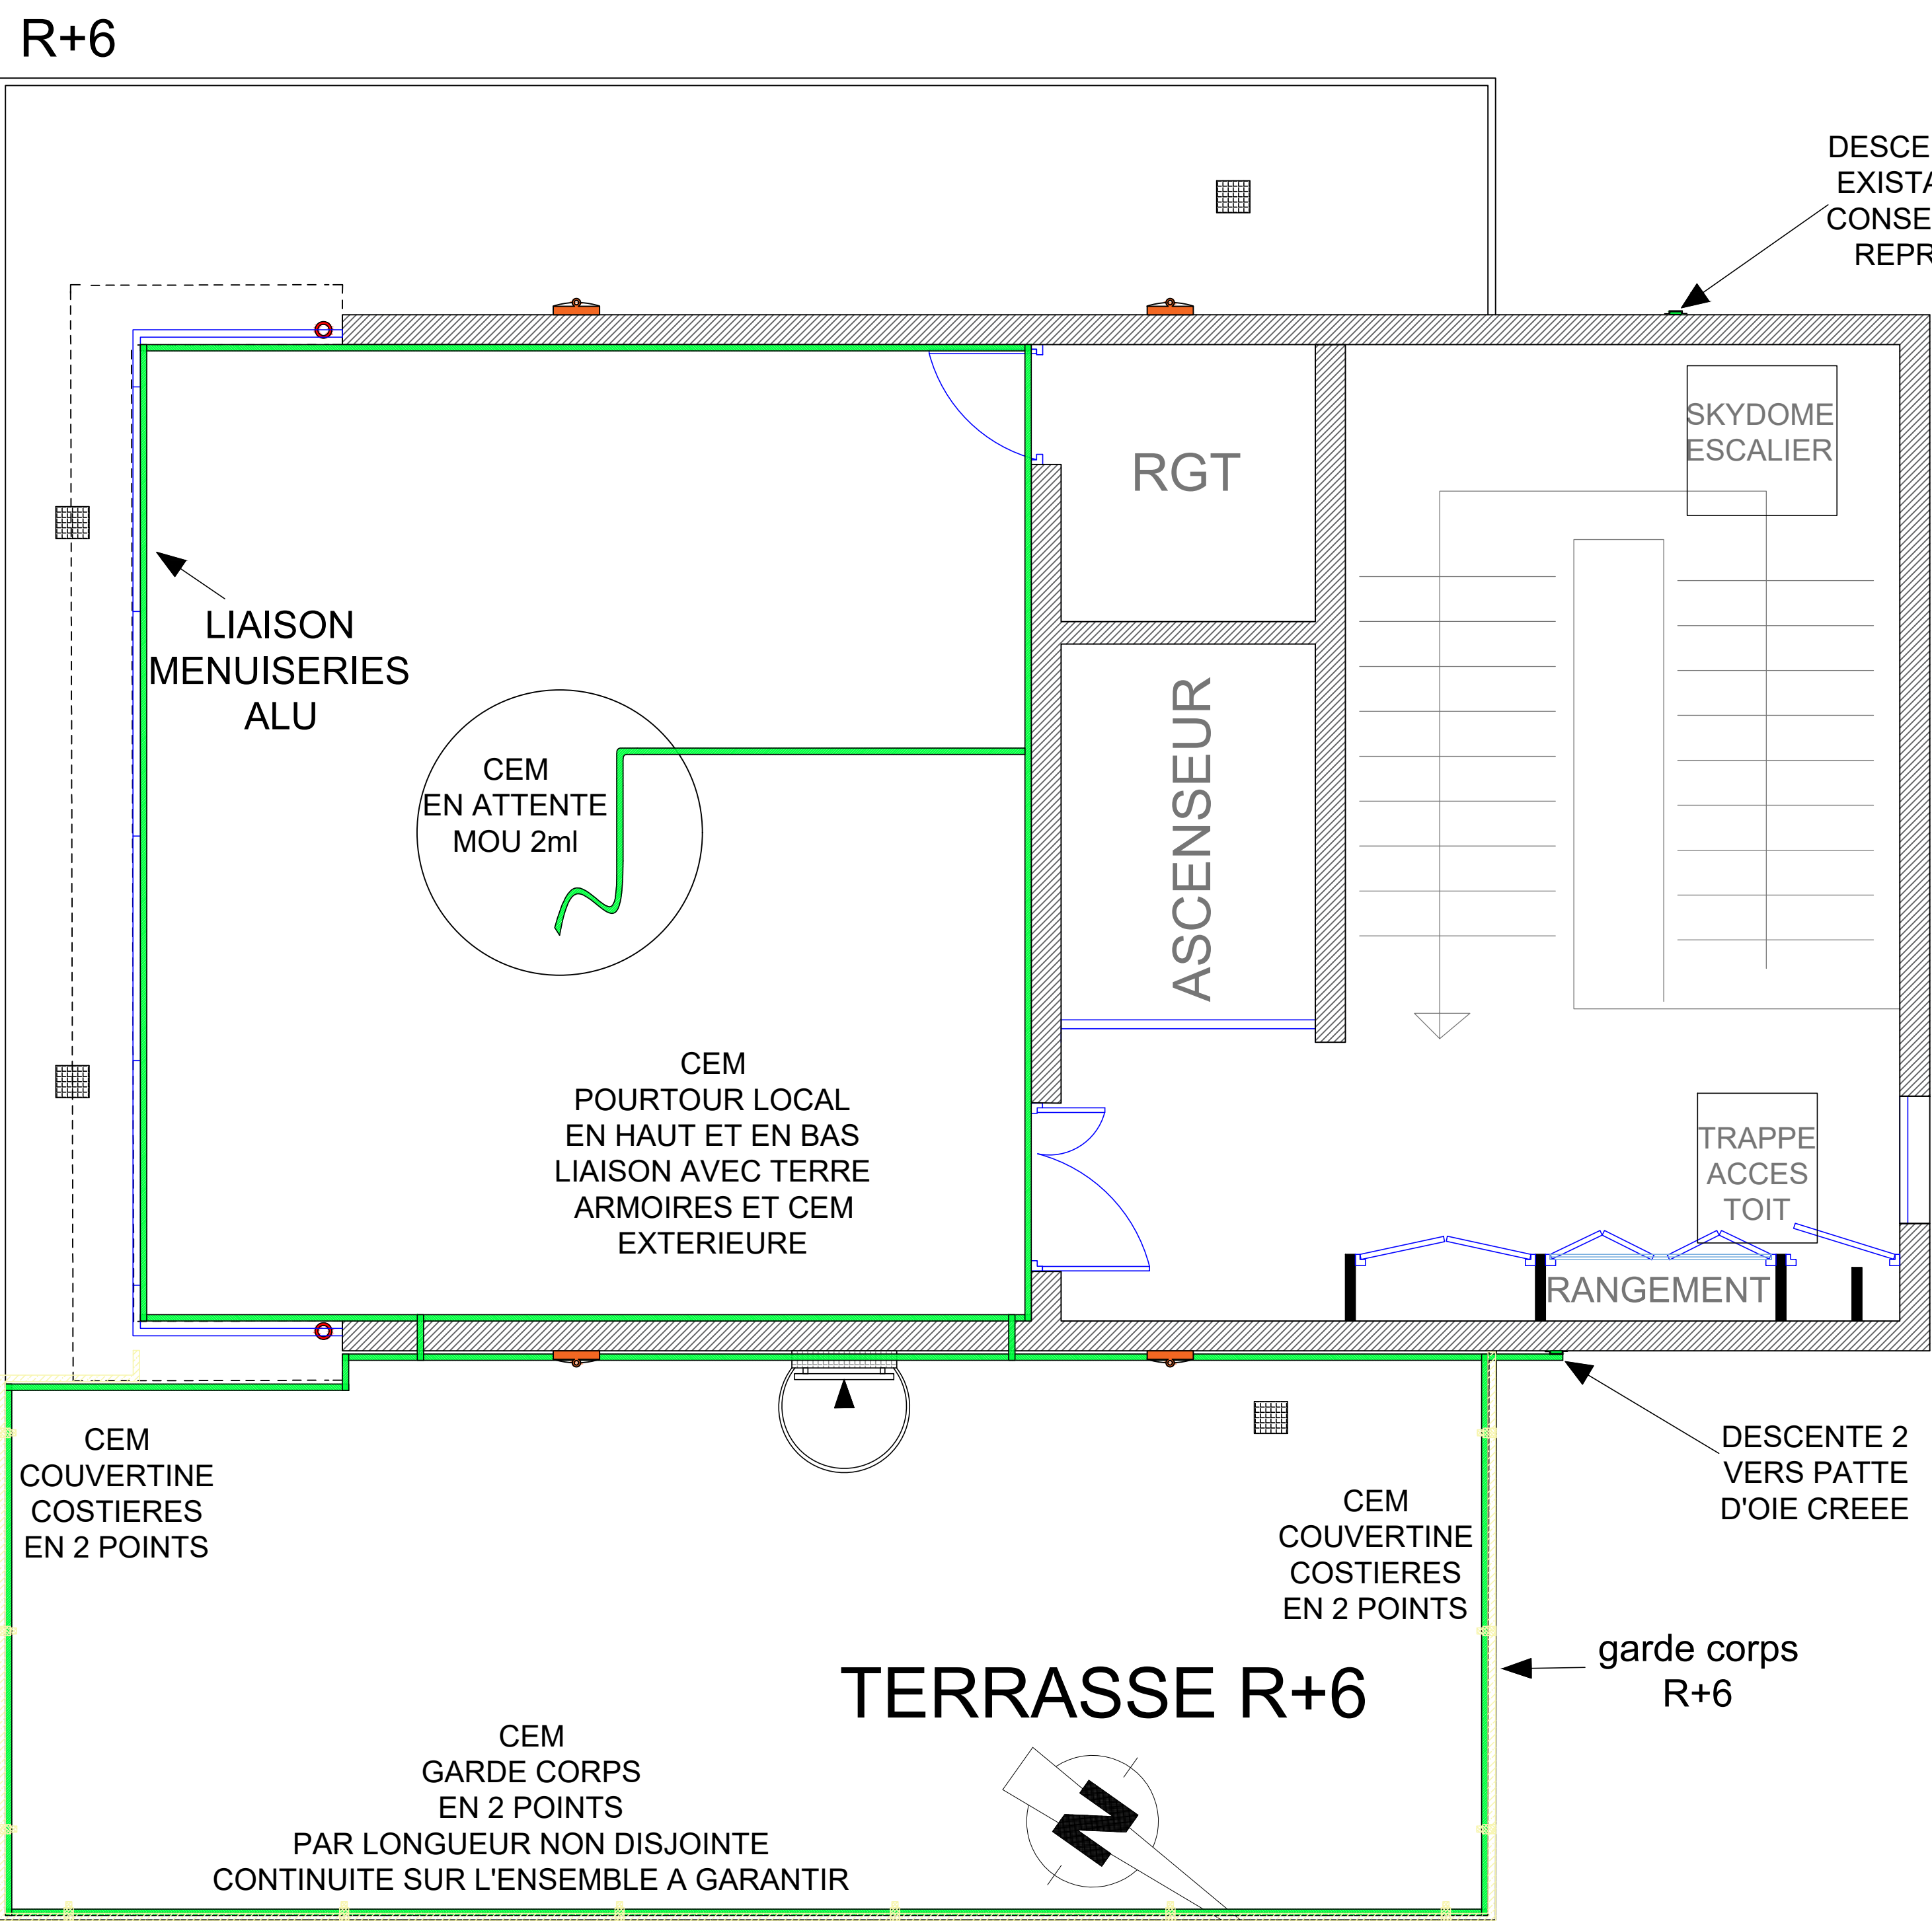

PROJET: RENOVATION DES COURANTS FORTS  
DES COURANTS FAIBLES  
ET DU BATI

ADRESSE: METEO FRANCE  
42 Avenue Gaspard Coriolis  
31057 TOULOUSE

MOA: METEO FRANCE-DIRECTION GENERALE  
73 Avenue de Paris  
94165 SAINT MANDE CEDEX

MOE: MOEBIDIS  
46 Avenue de Toulouse  
31270 CUGNAUX

ELECTRICITE CF Cf	ECH: SO	DOSSIER: 4496
ENSEMBLE CEM	N° PLAN: CEM001	PHASE: DCE
BATIMENT: RADAR	FOLIO: 1/8	DATE: 22/01/2025
NIVEAU: R+6	FORMAT: A0	AUTEUR:

BUREAU D'ETUDES  
**ENERGIES CONSEIL**  
12450 LA PRIMAUBE  
09-61-40-64-22  
contact@energies-conseil.com

IND	MODIFICATION	PAR	DATE