



FACADE OUEST

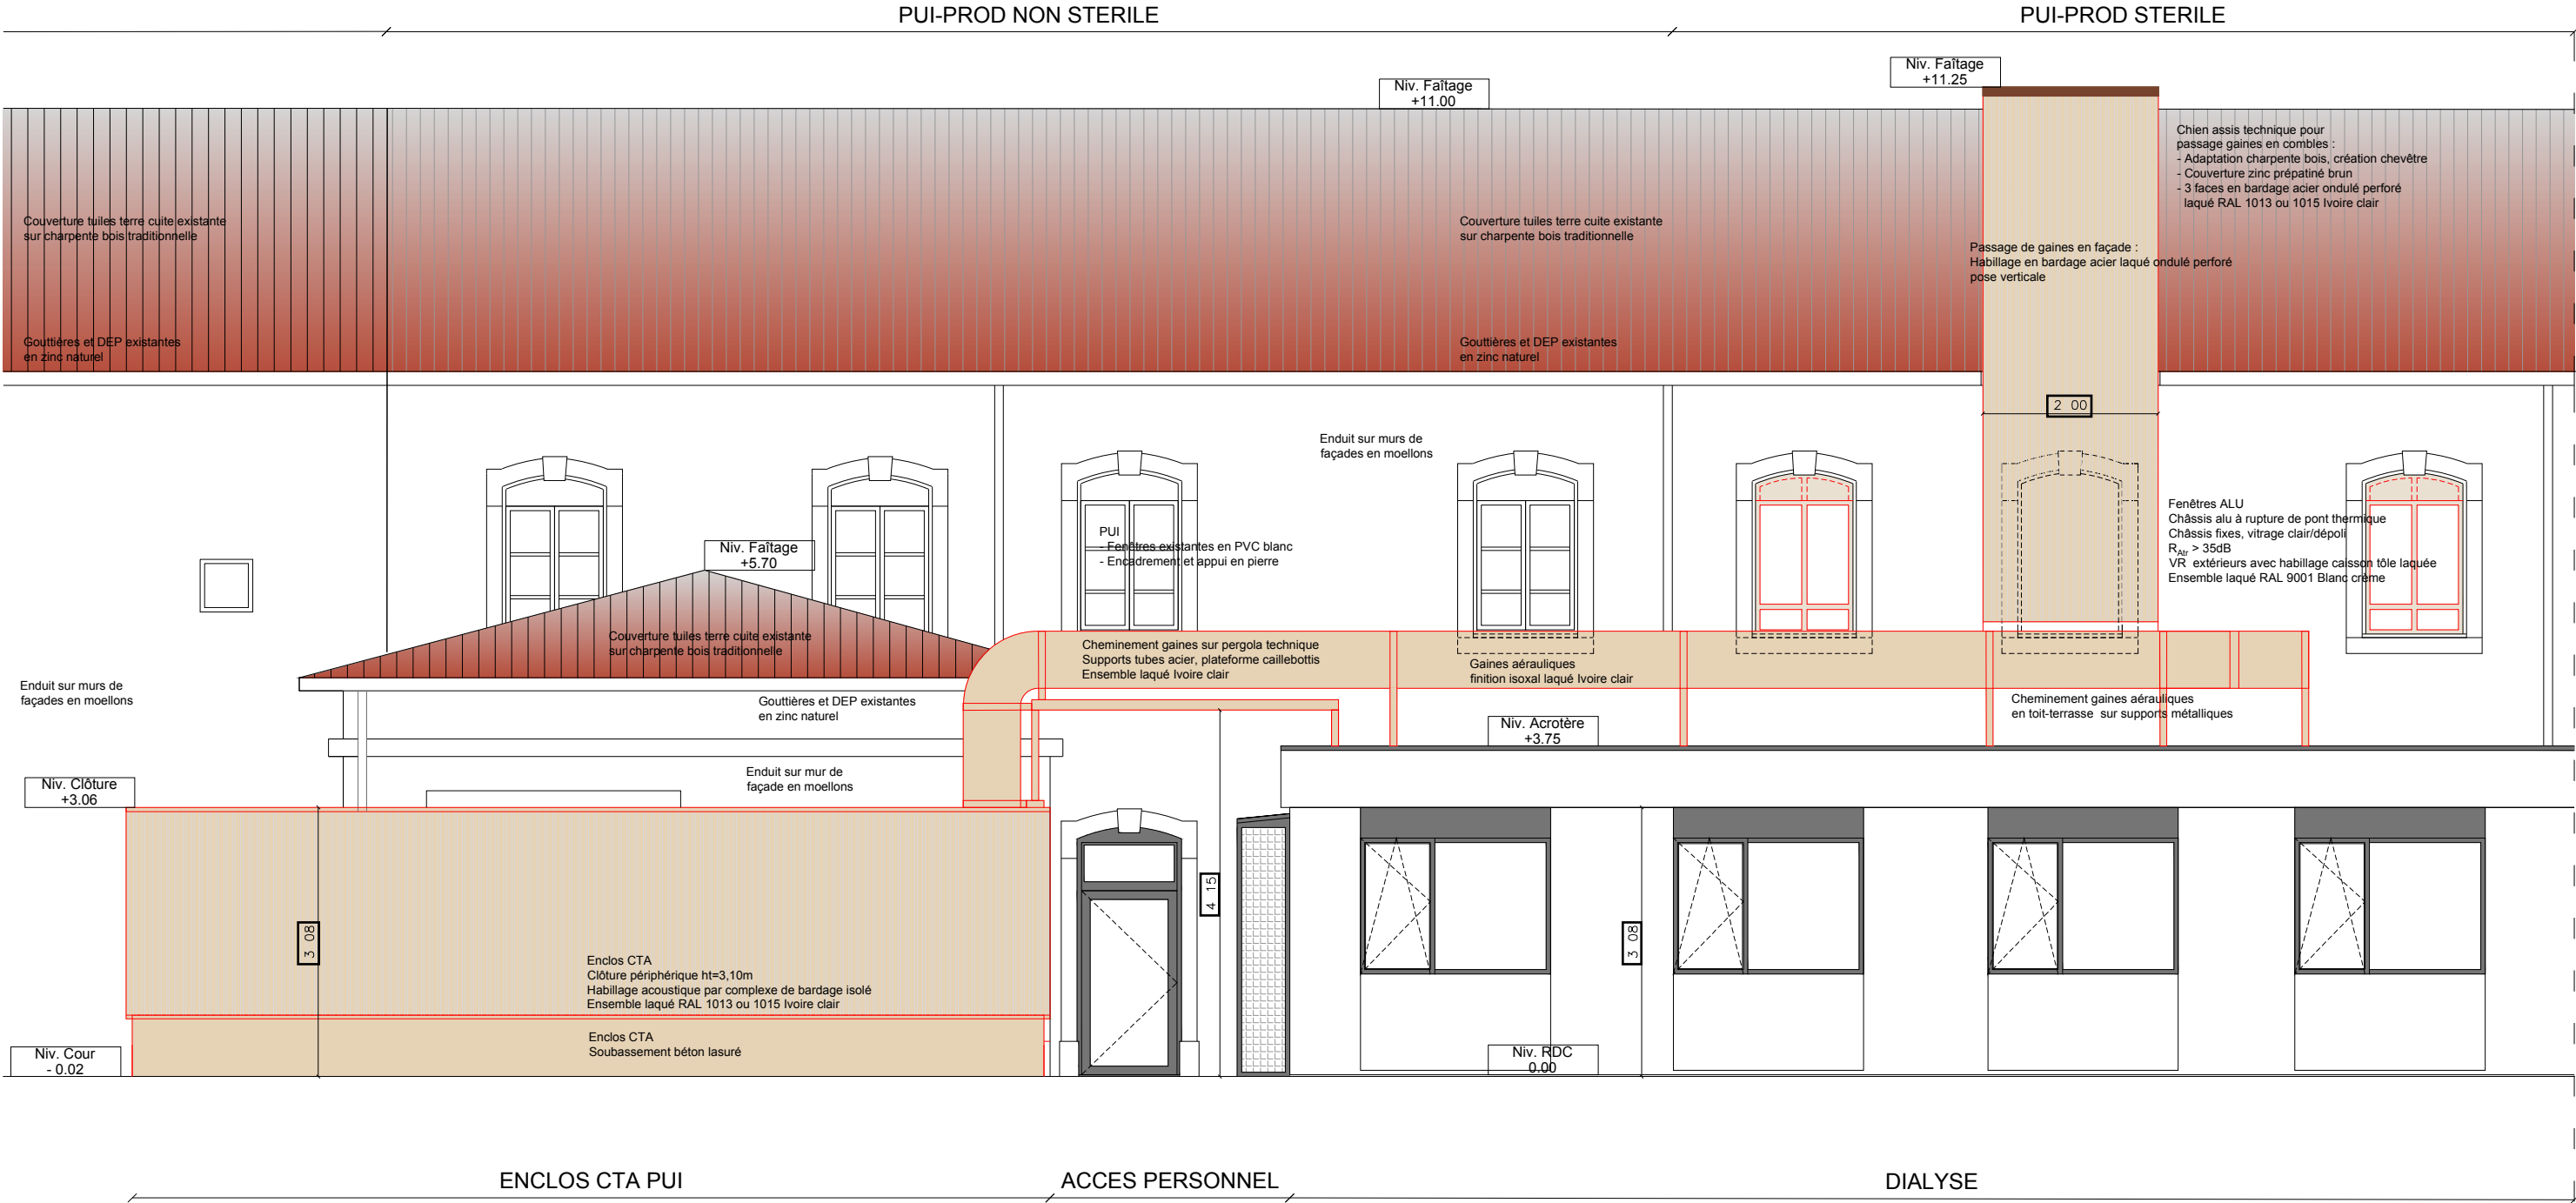

FACADE OUEST

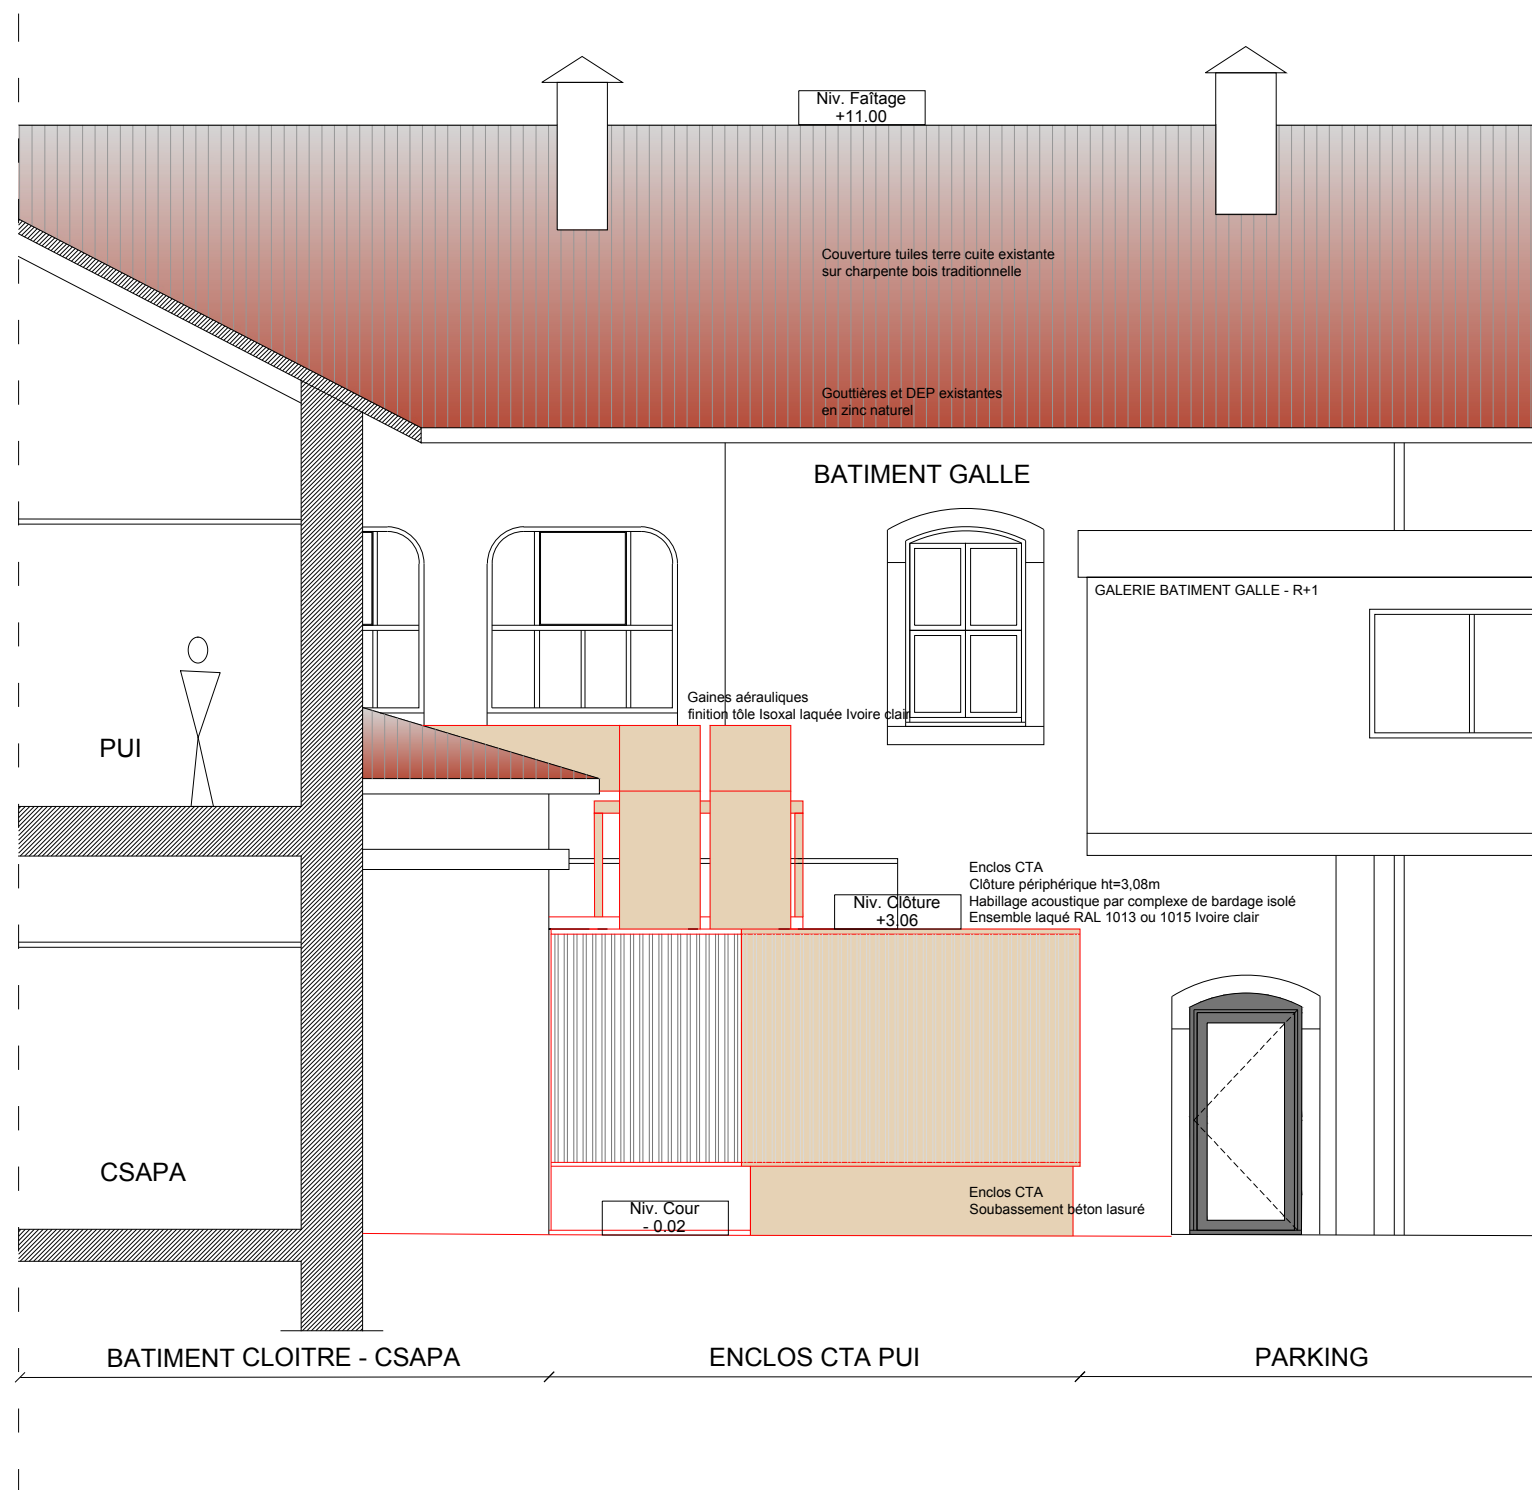

FACADE NORD