


FACADE NORD

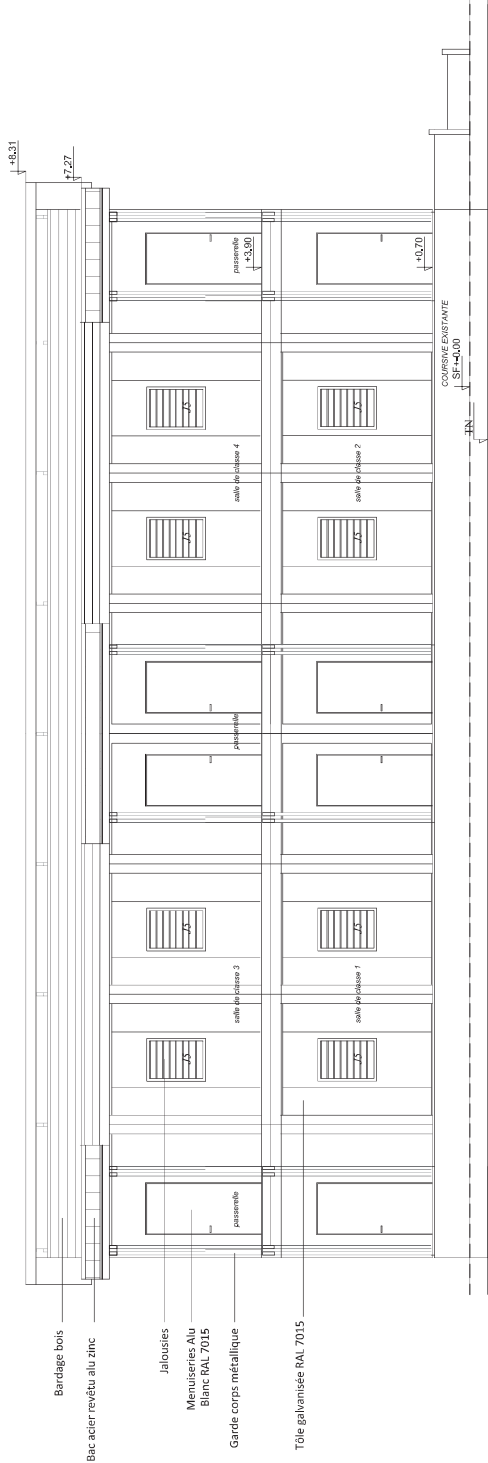

FACADE SUD

