


Aile 5_Plan R+2_Projet
1 : 100

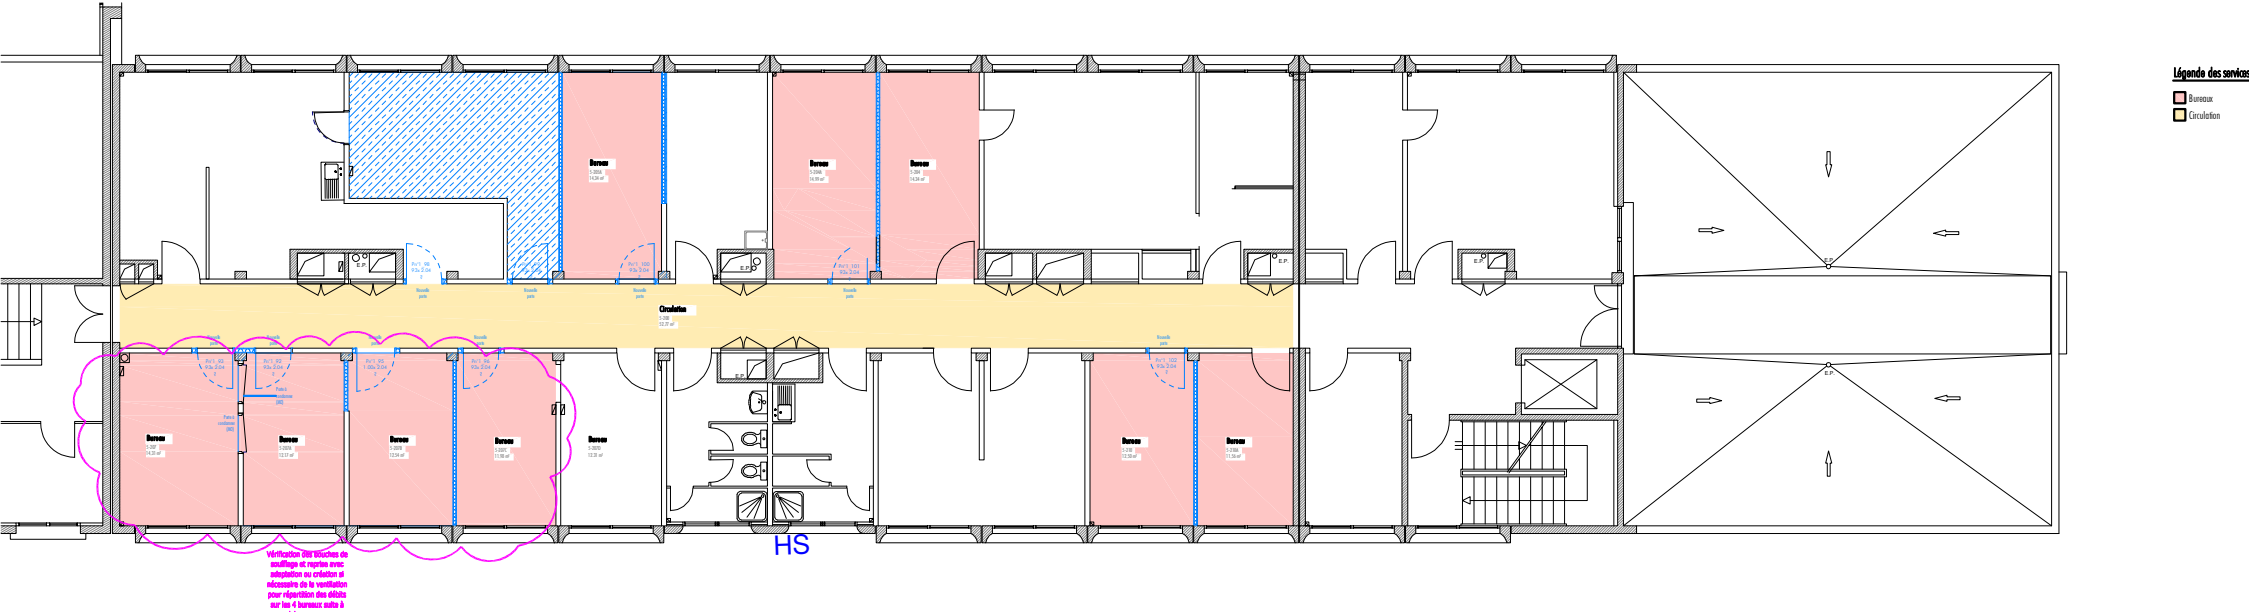

Aile 5_Plan R+3_Projet
1 : 100

