


AGO - FAÇADE OUEST  
1 : 100

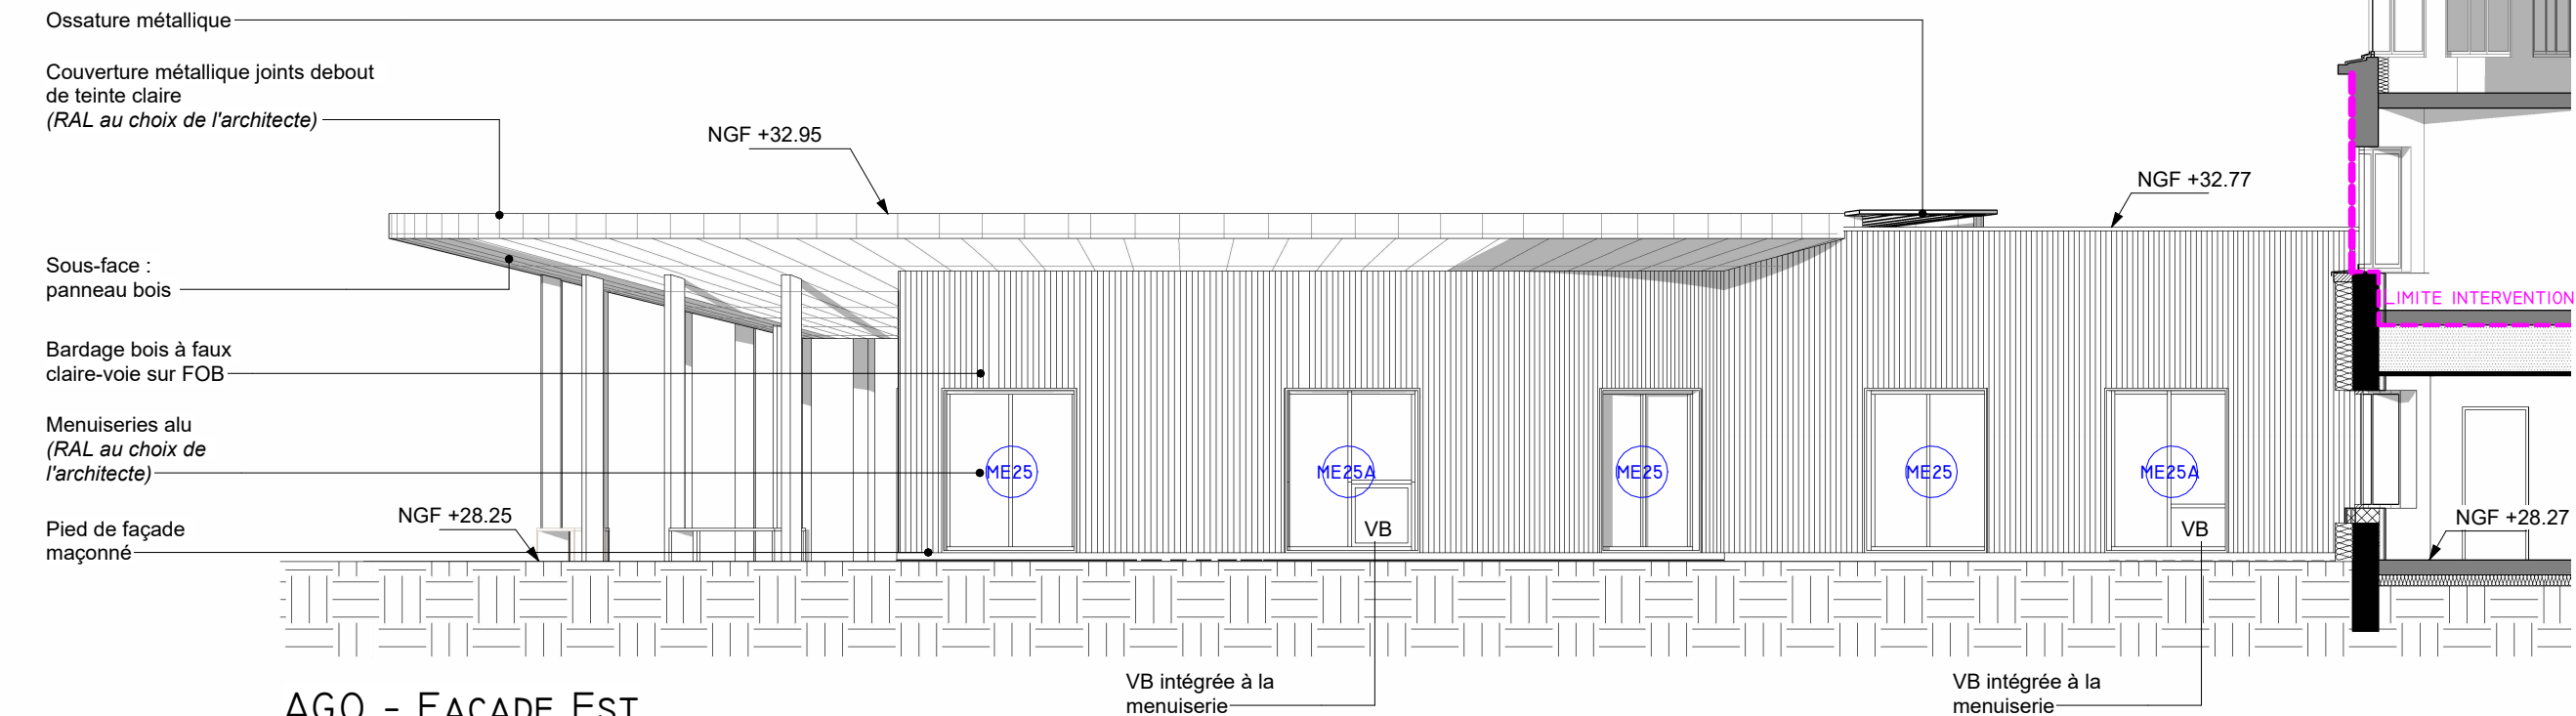

AGO - FAÇADE EST  
1 : 100