



- Béton : 36,42 m²
- Carrelage : 314,42 m²
- Moquette : 512,38 m²
- Sol Souple : 642,06 m²

Plan Nature des sols			
RDC		CPAM TULLE 14 Avenue Winston Churchill 19000 TULLE	
Echelle 1/200		M19C475	23/01/2026






- Béton : 84,84 m²
- Carrelage : 49,37 m²
- Moquette : 1.390,70 m²
- Sol Souple : 96,06 m²

Plan Nature des Sols		CPAM TULLE	
R+1		14 Avenue Winston Churchill 19000 TULLE	
Echelle 1/200		M19C475	23/01/2026



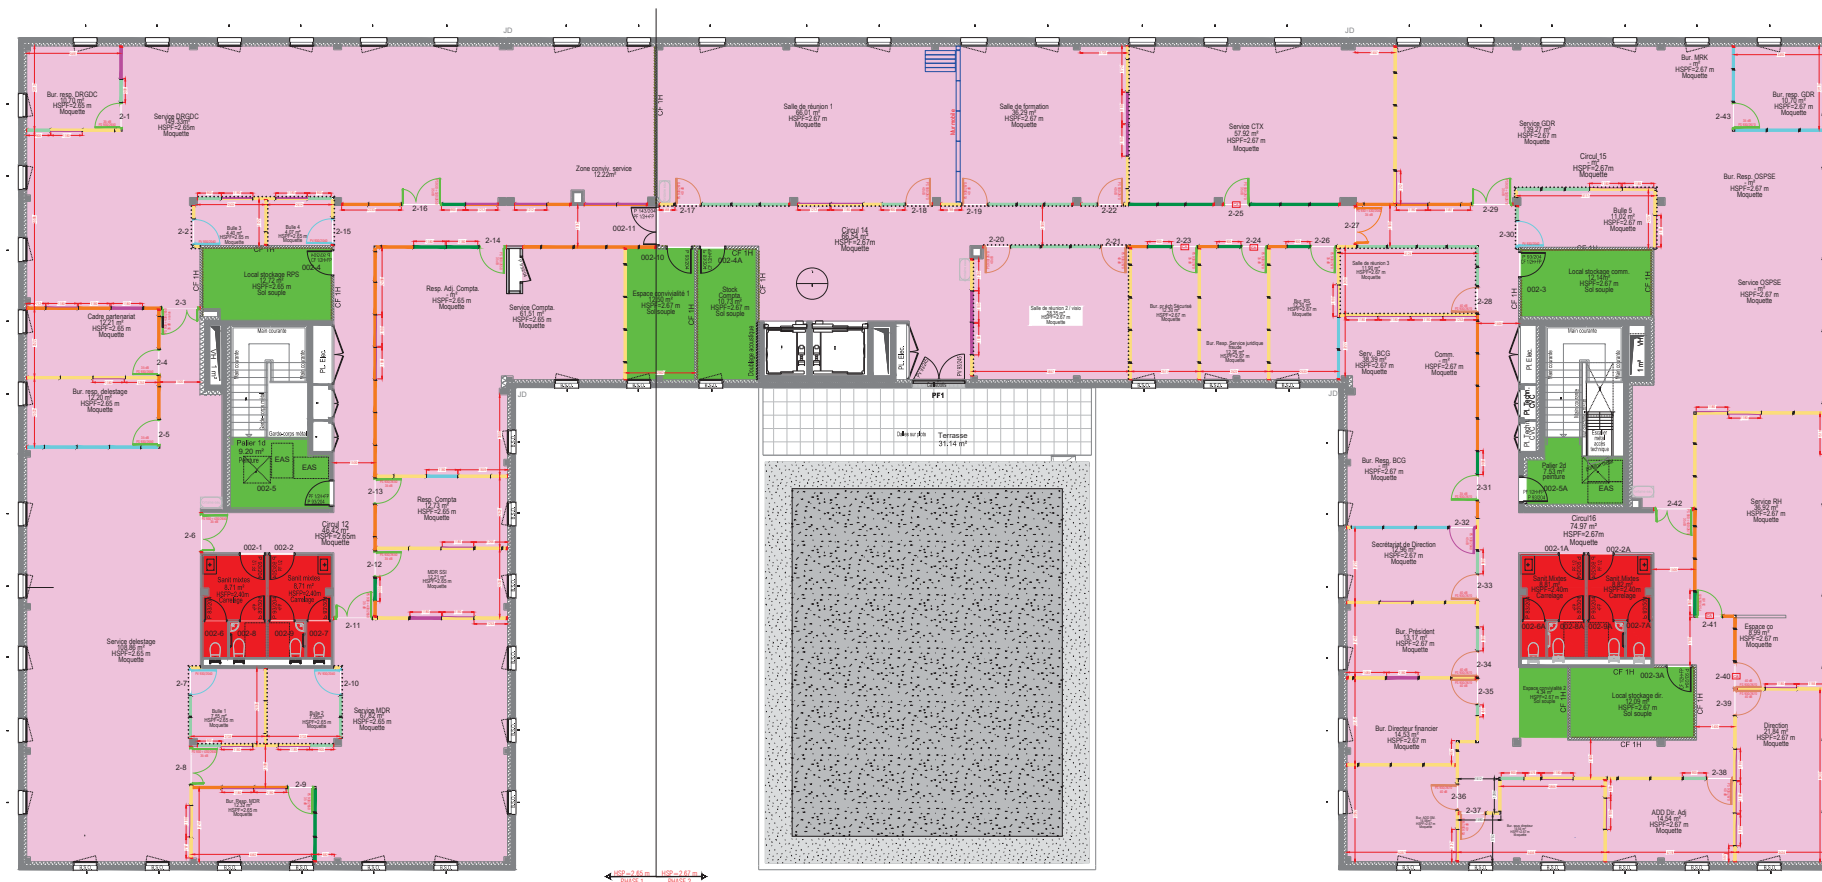

- Béton :
- Carrelage : 35,08 m²
- Moquette : 848,71 m²
- Sol Souple : 81,64 m²

Plan Nature des Sols		CPAM TULLE	
R+2		14 Avenue Winston Churchill 19000 TULLE	
Echelle 1/200		M19C475	23/01/2026

