
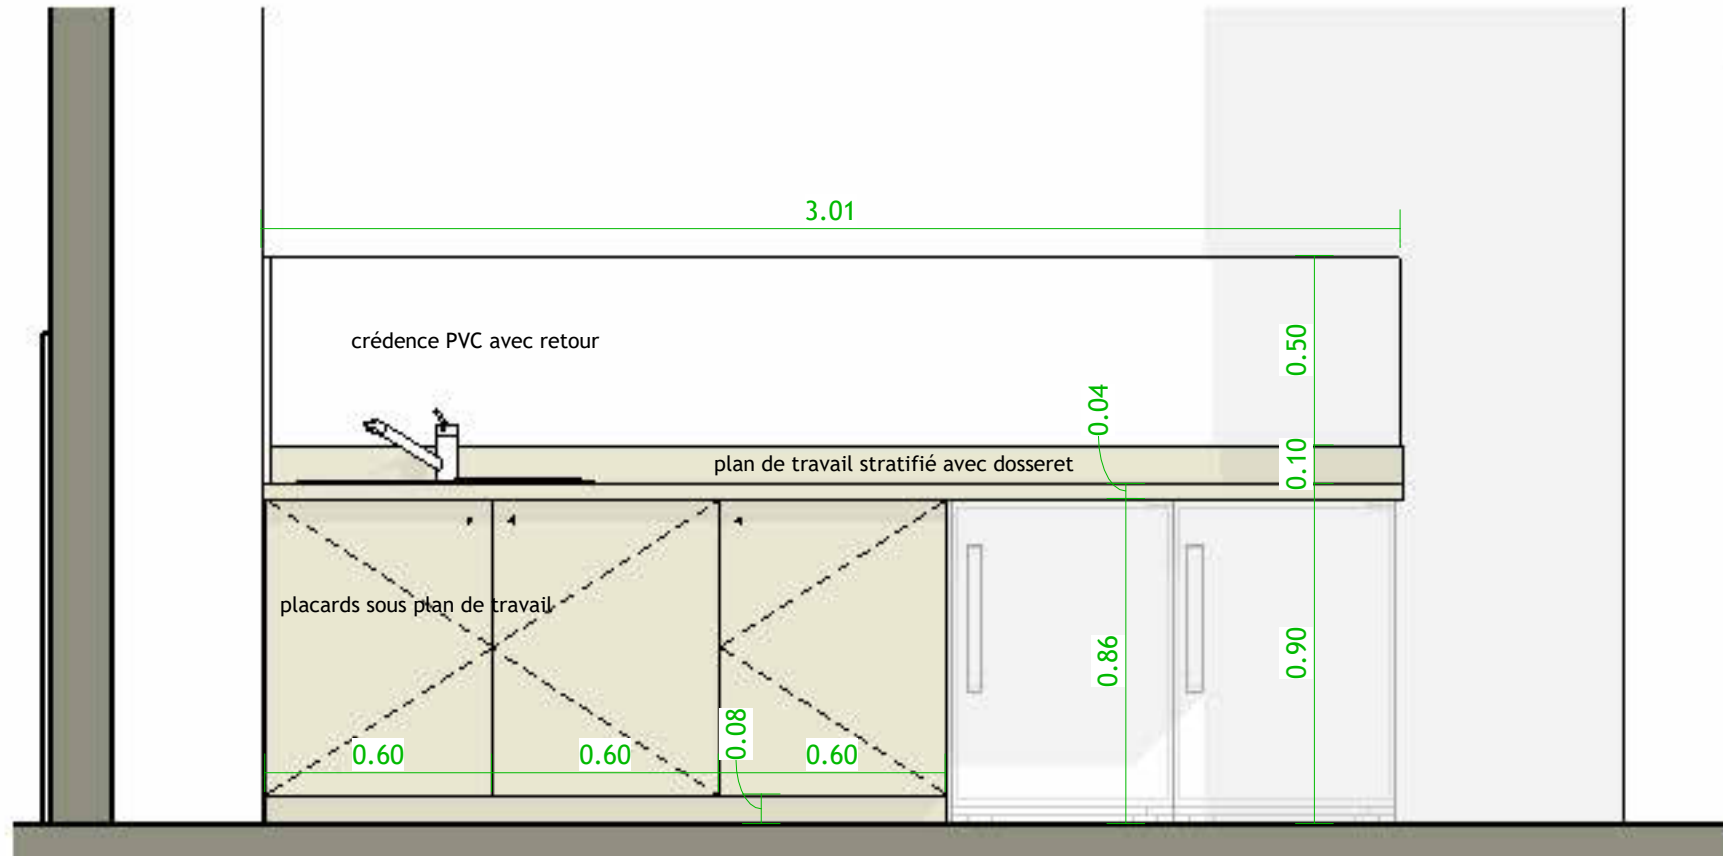


1 Vue en plan
Ech : 1 : 20

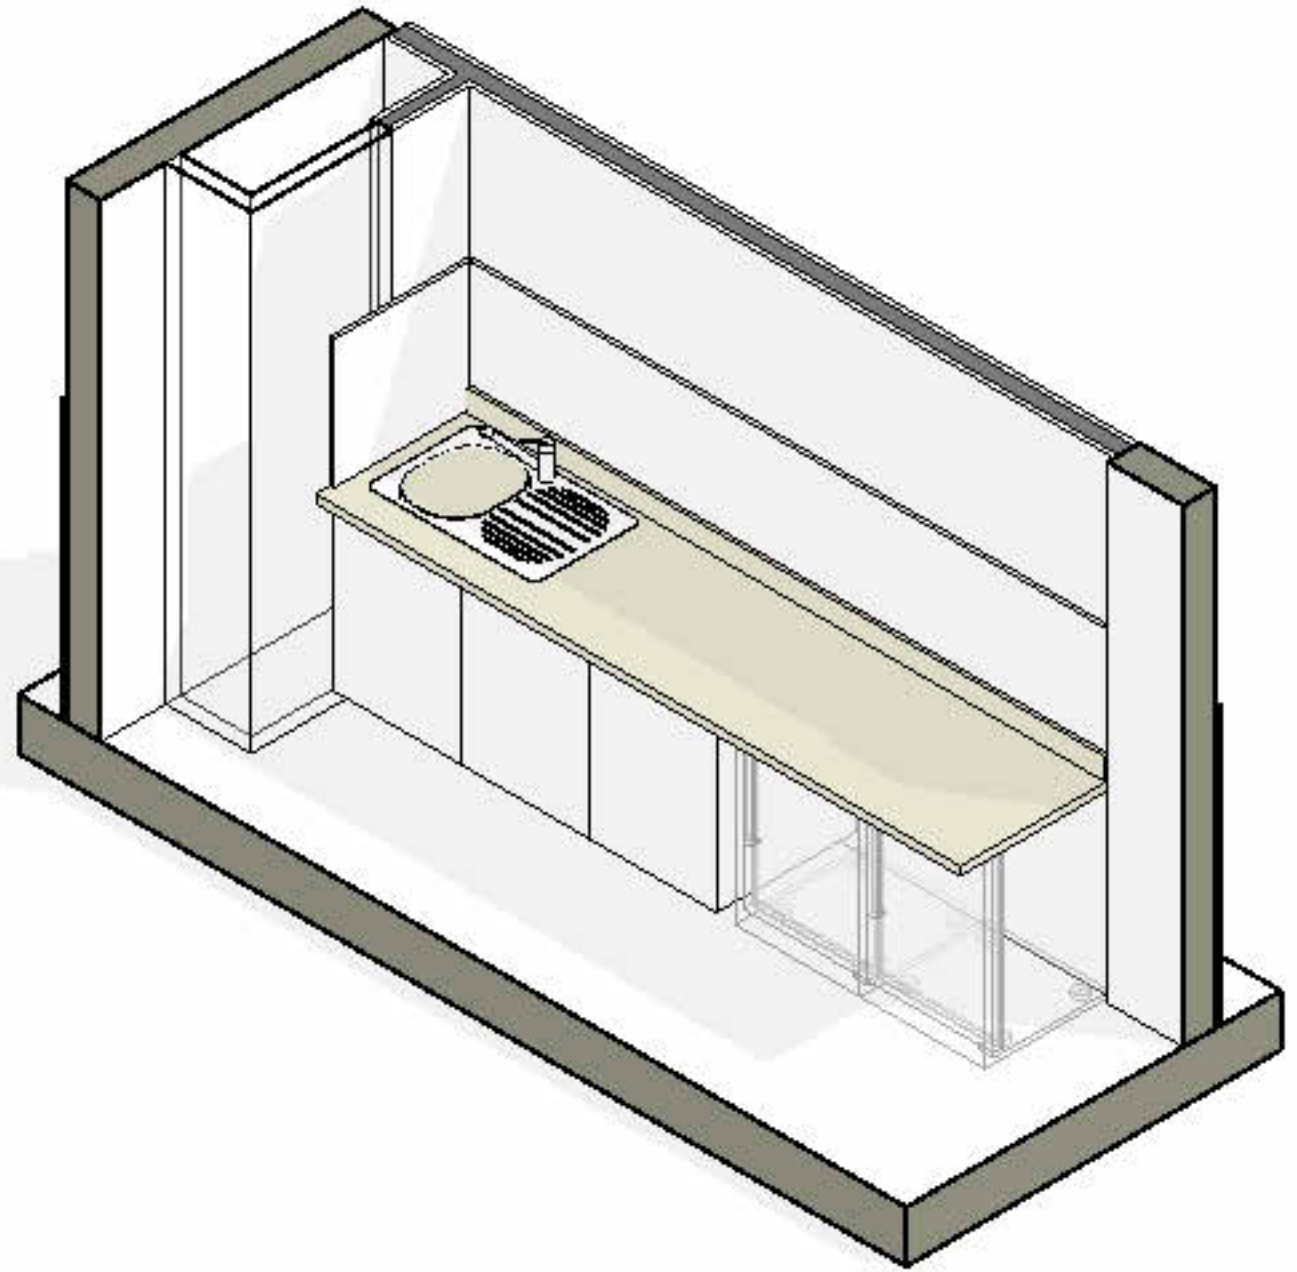

2 Vue en élévation
Ech : 1 : 20