



PRO-00-RDC 50 - 1 : 50



PRO-FACADE SUD 50 - ACCES - 1 : 50

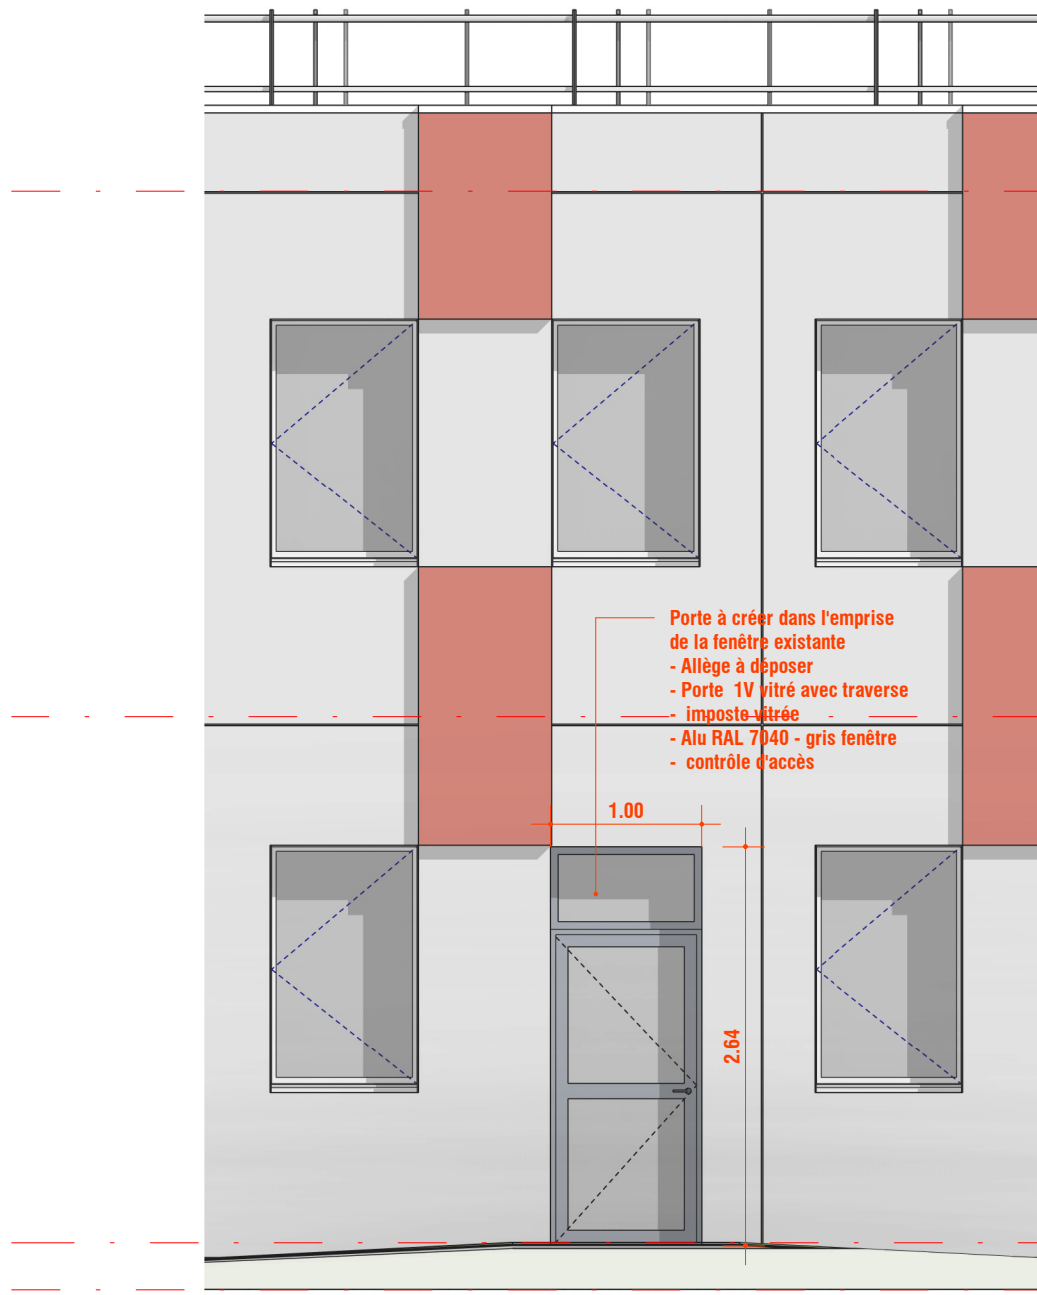

PRO-FACADE SUD 50 - ESCALIER - 1 : 50

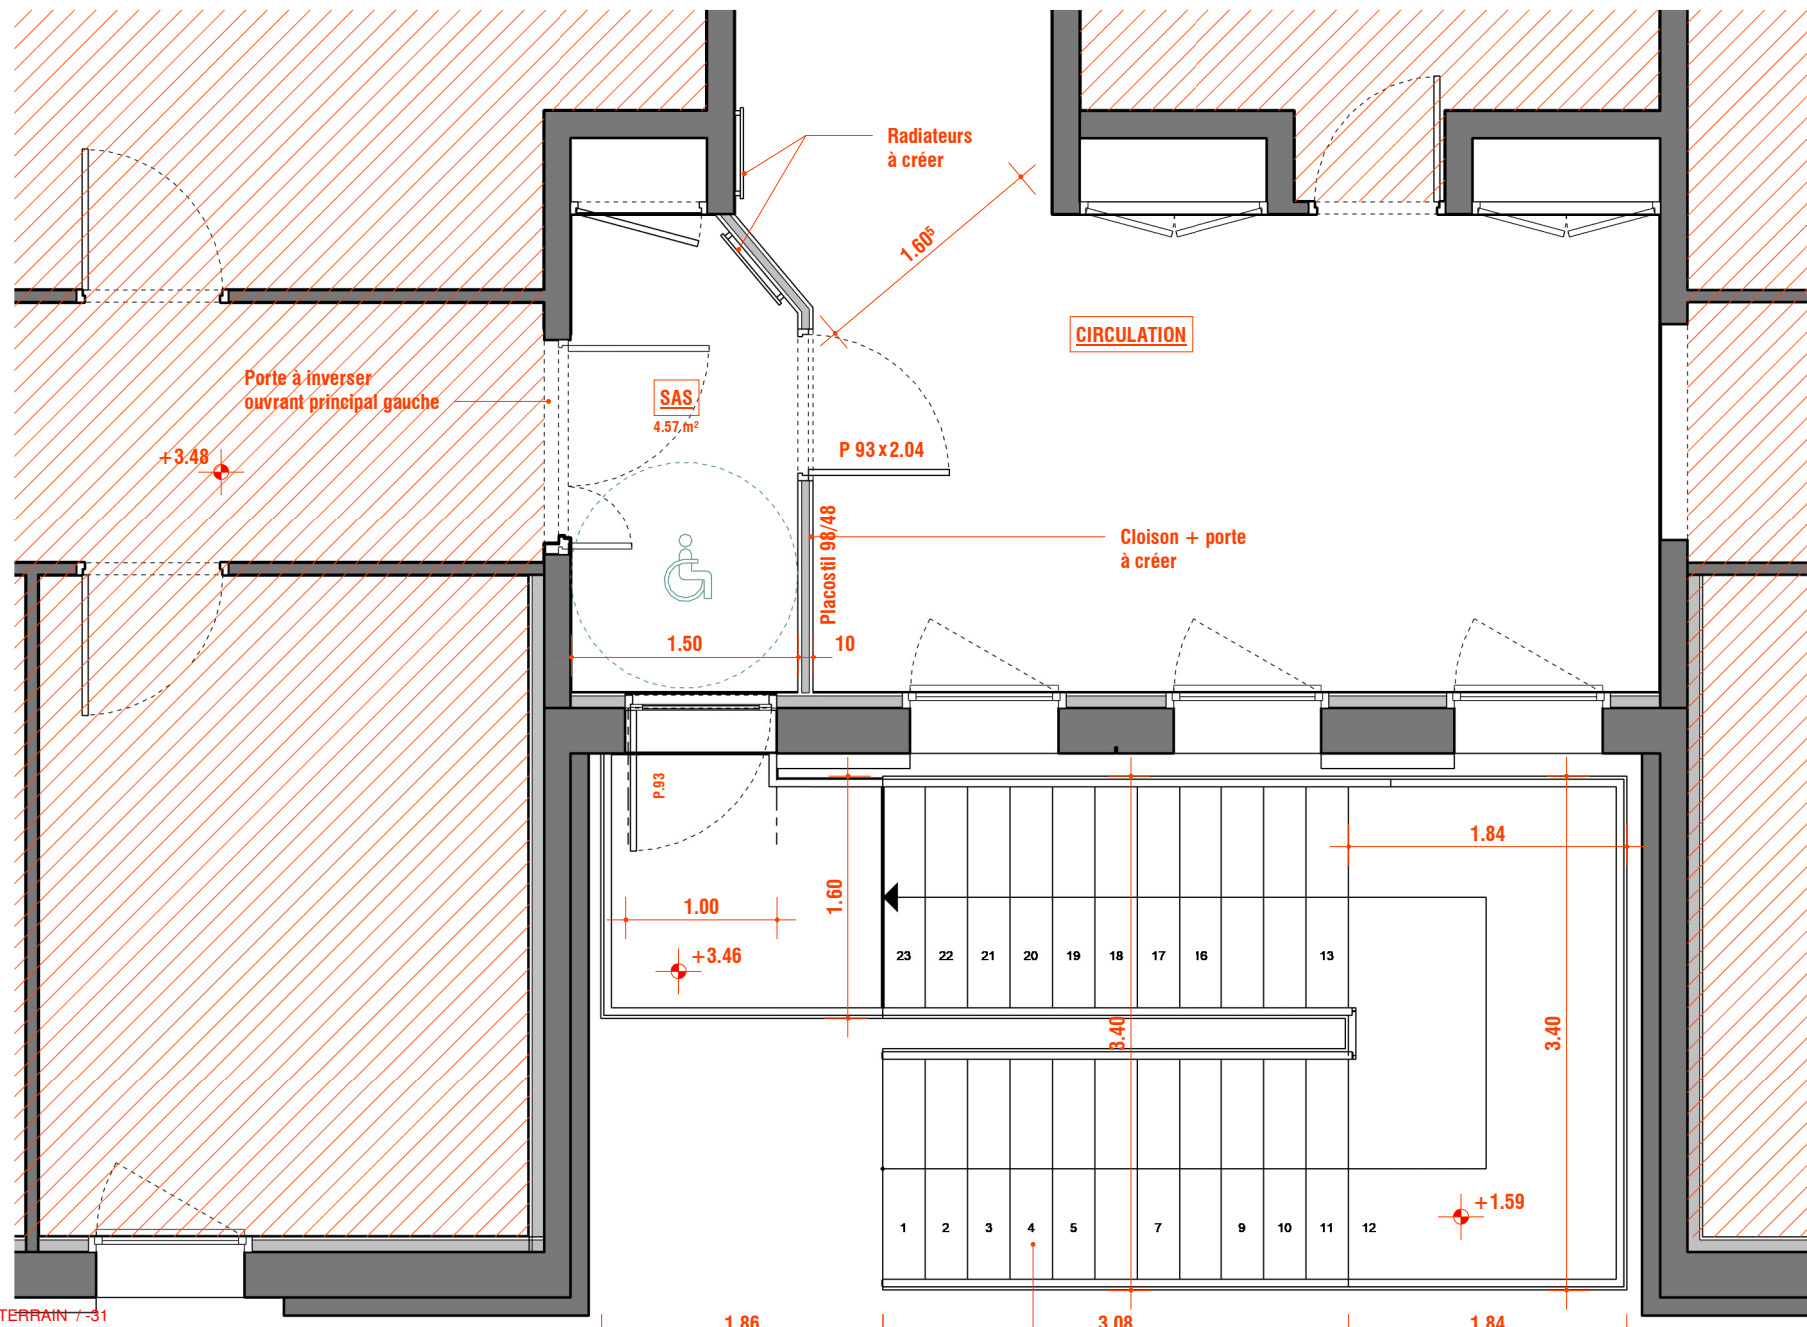

PRO-01-R+1 50 - 1 : 50