


76.6 m<sup>2</sup> + 78.8 m<sup>2</sup> de terrasse

**BULLE mutualisee**  
**35.5 m²**  
6 Positions  
+ 2 bulles VISIO

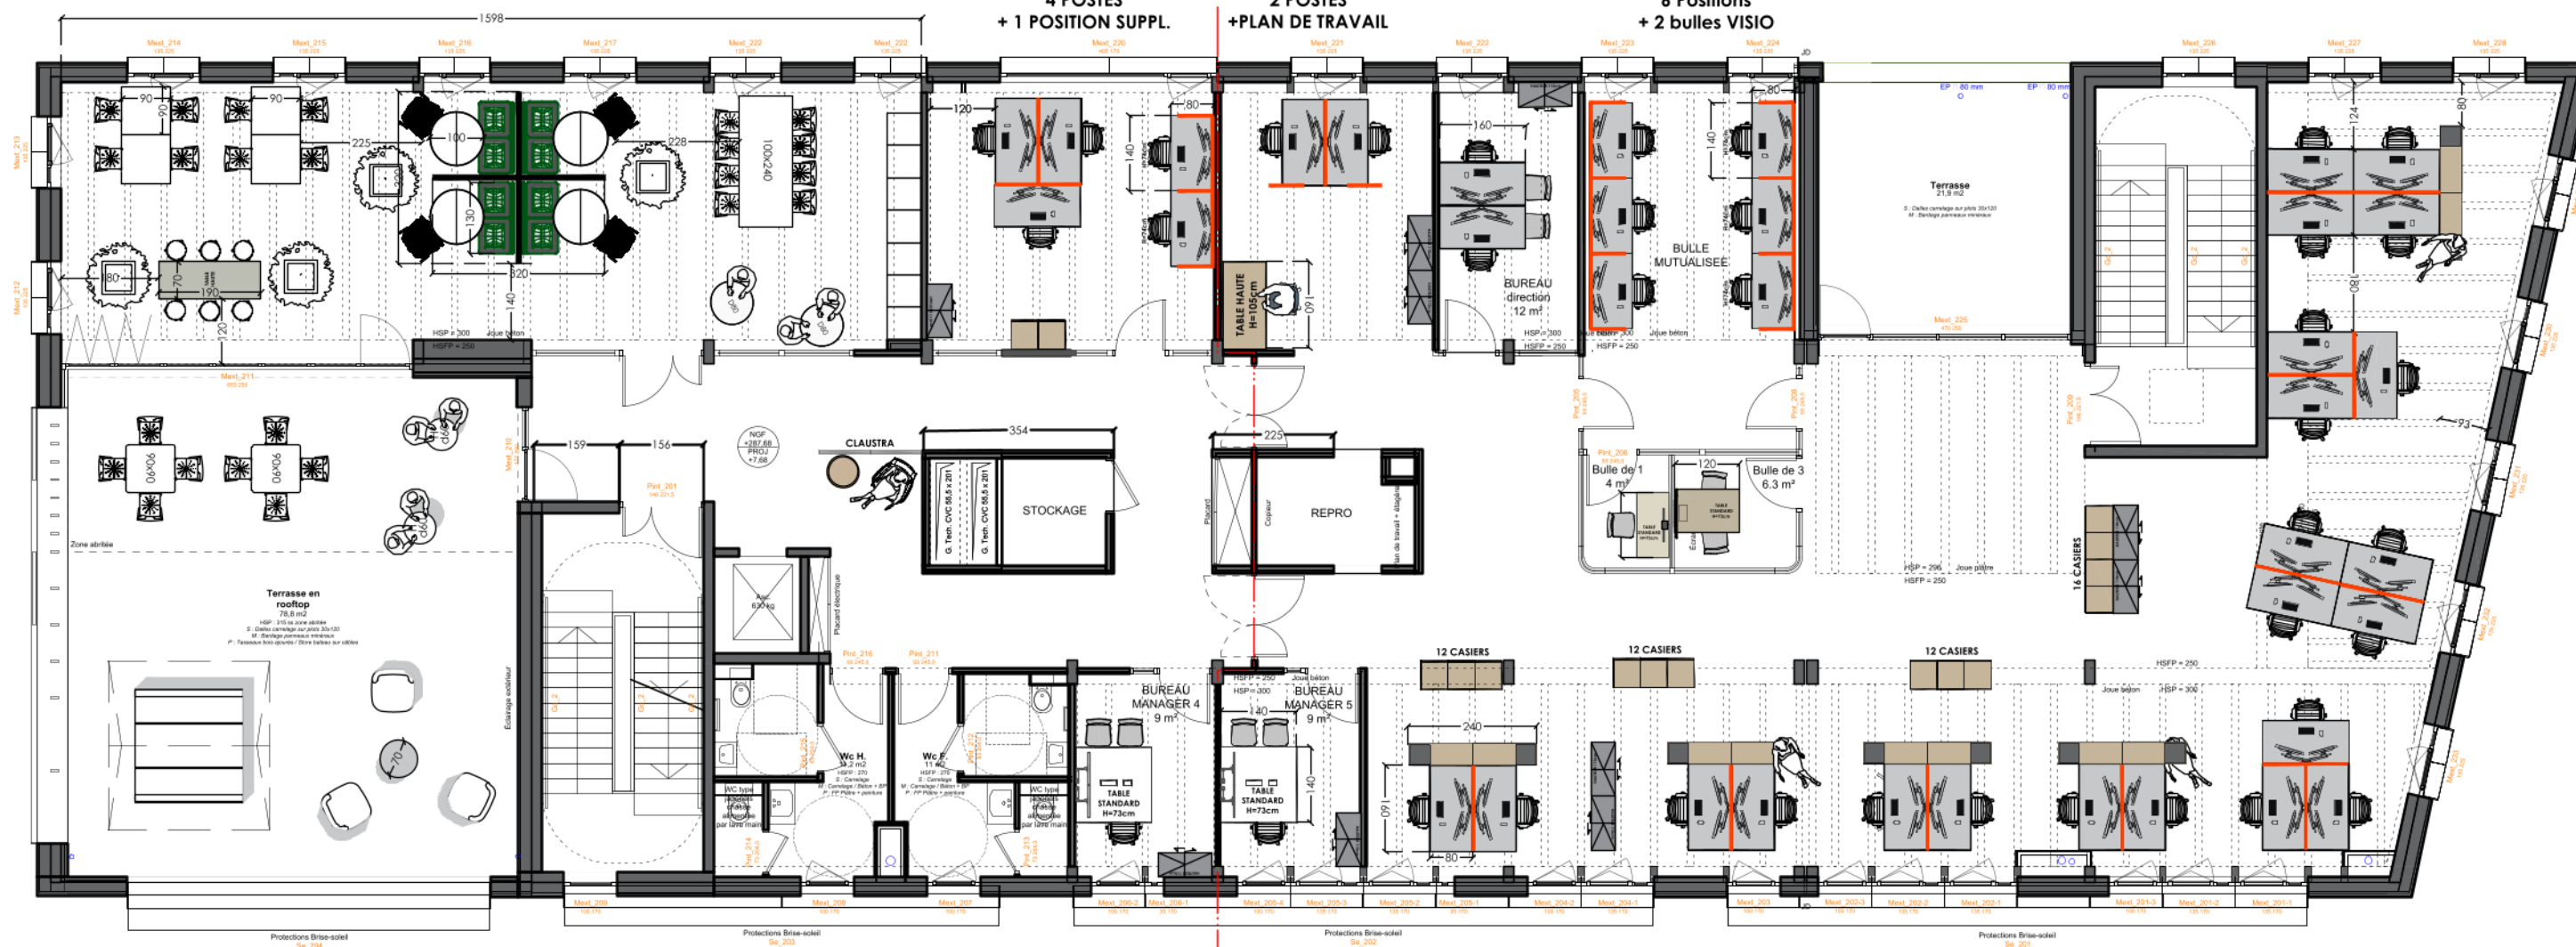

**PRESTA UNIT.1 ET 2**  
**127.5 m<sup>2</sup>**  
**22 POSTES**

<b>Adresse:</b>	<b>Niveau: XXX</b>		<b>Format: A3</b>	<b>Echelle: 1/125</b>
CAF DE ROANNE	<b>Indice</b>	<b>Auteur</b>	<b>Date / modifications</b>	
		XXX	PLAN MICROZONING R+2	