




Plan 1.50e

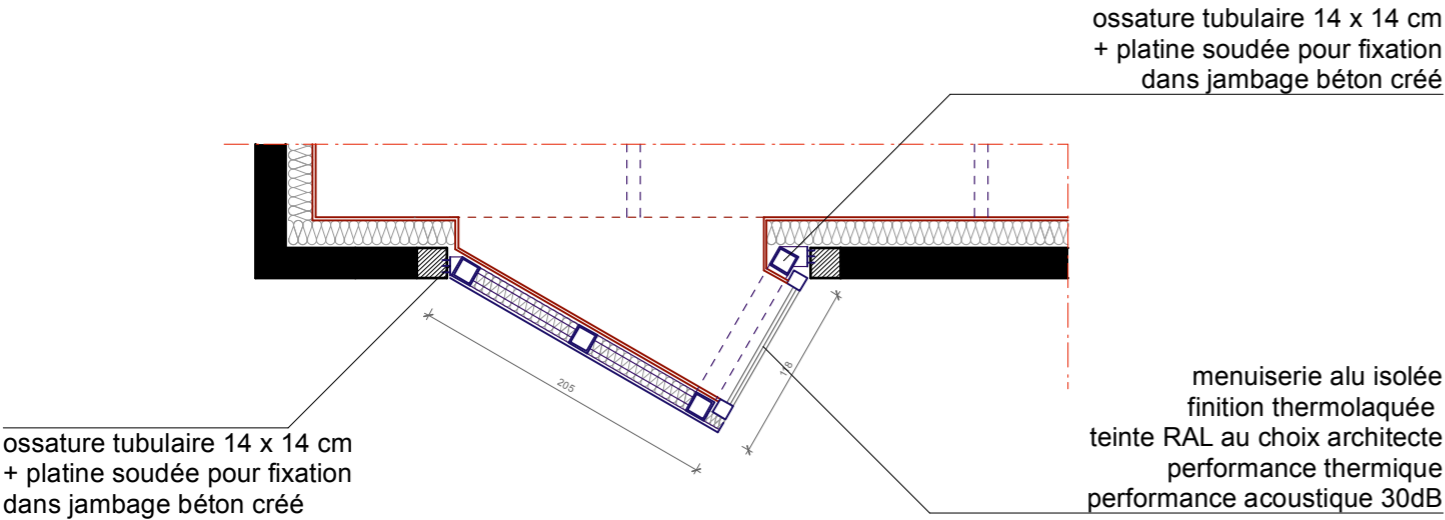

Plan 1.50e

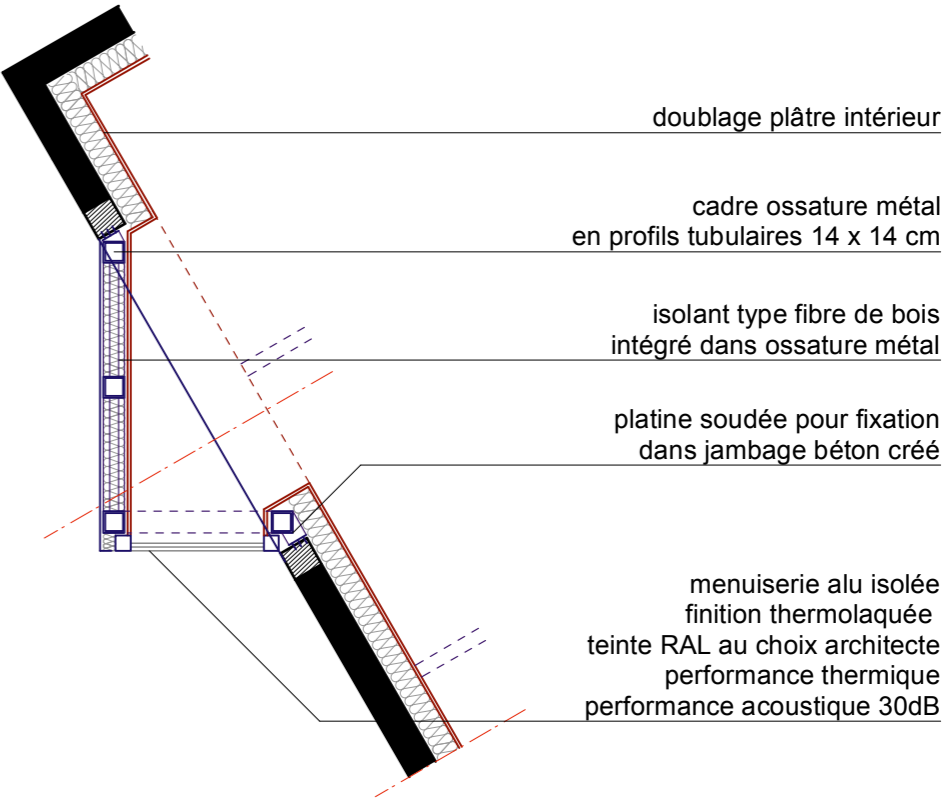

Elévation 1.50e

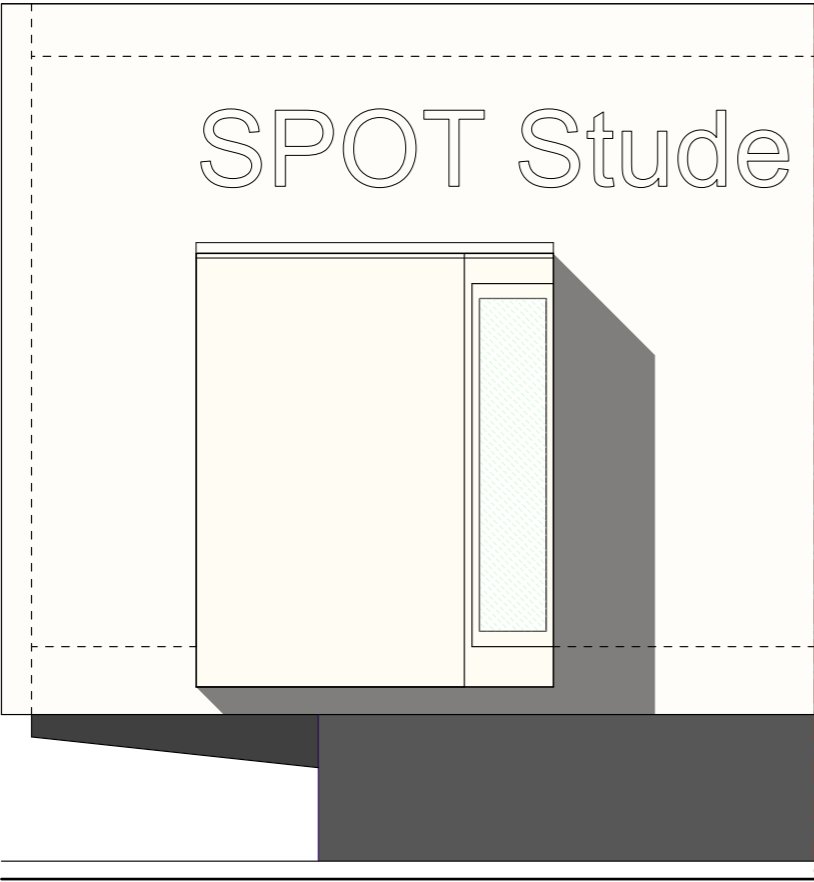

Elévation 1.50e

