


Plan

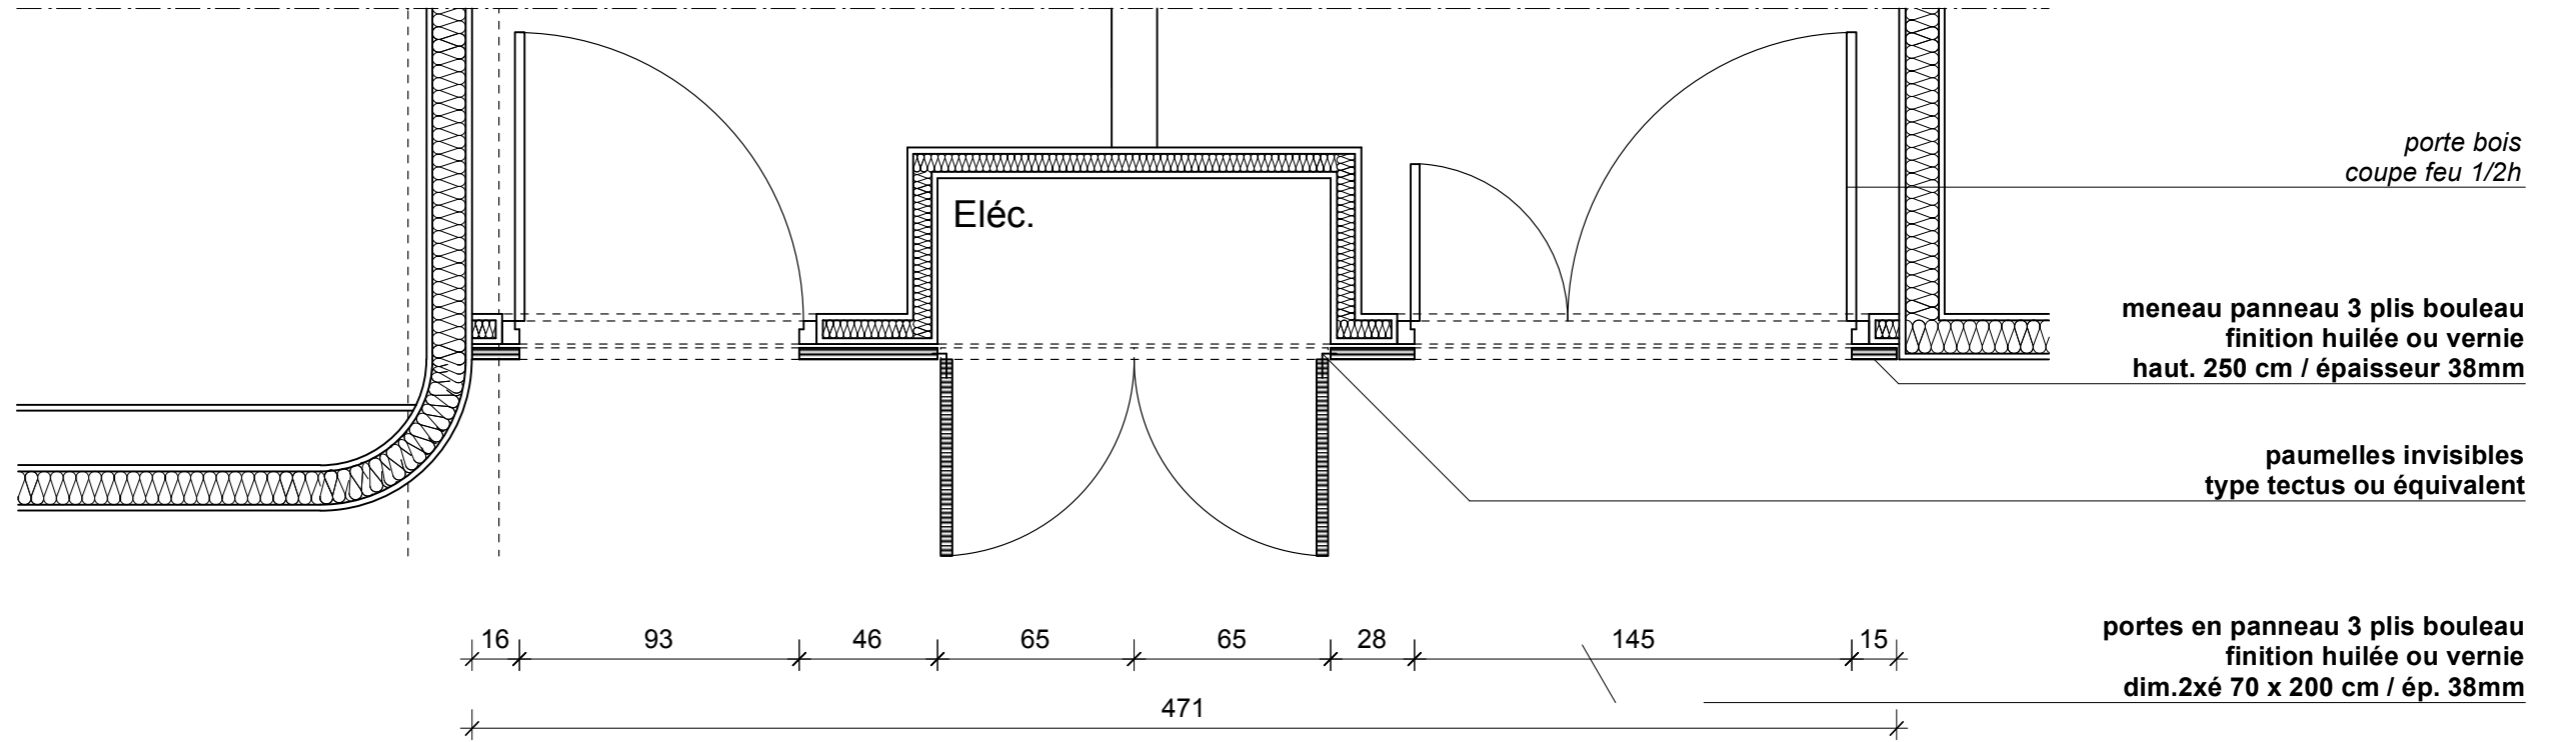

Elévation

