
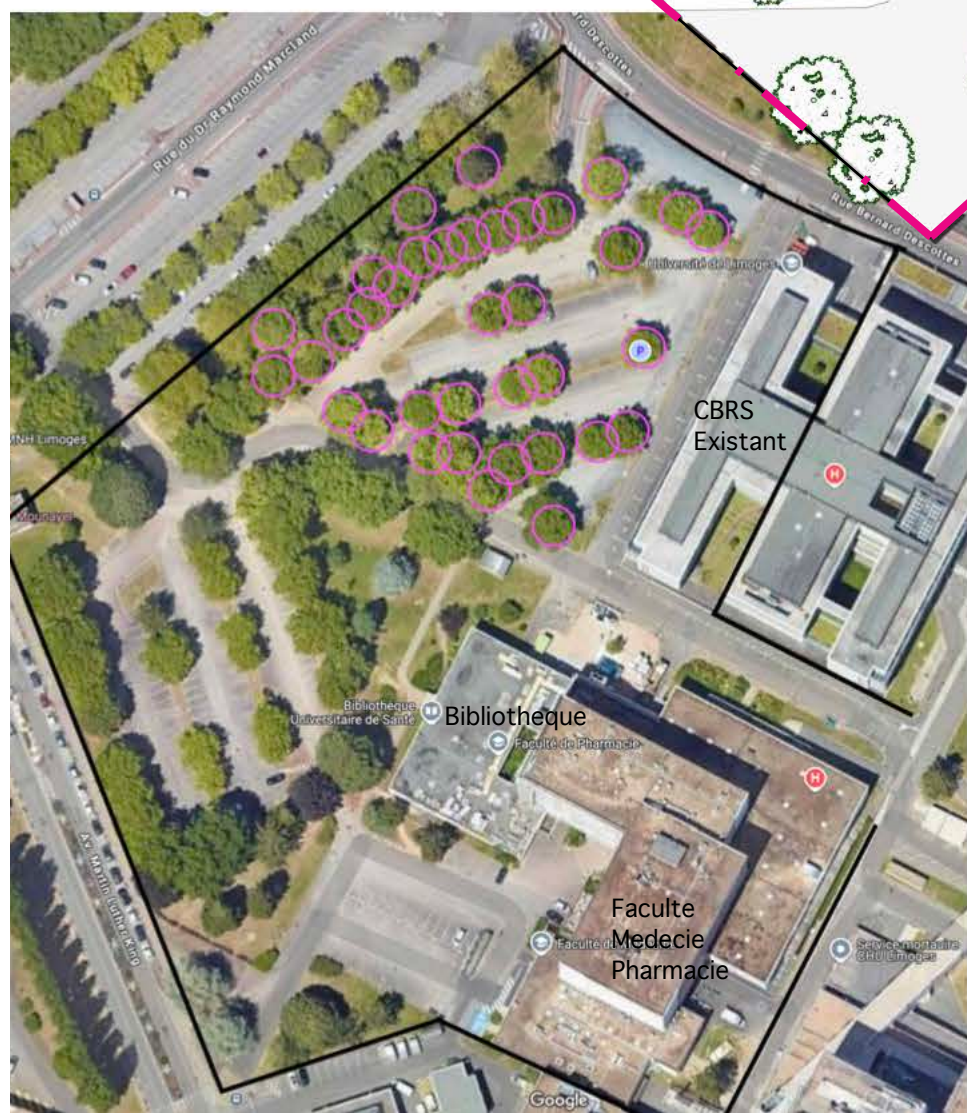


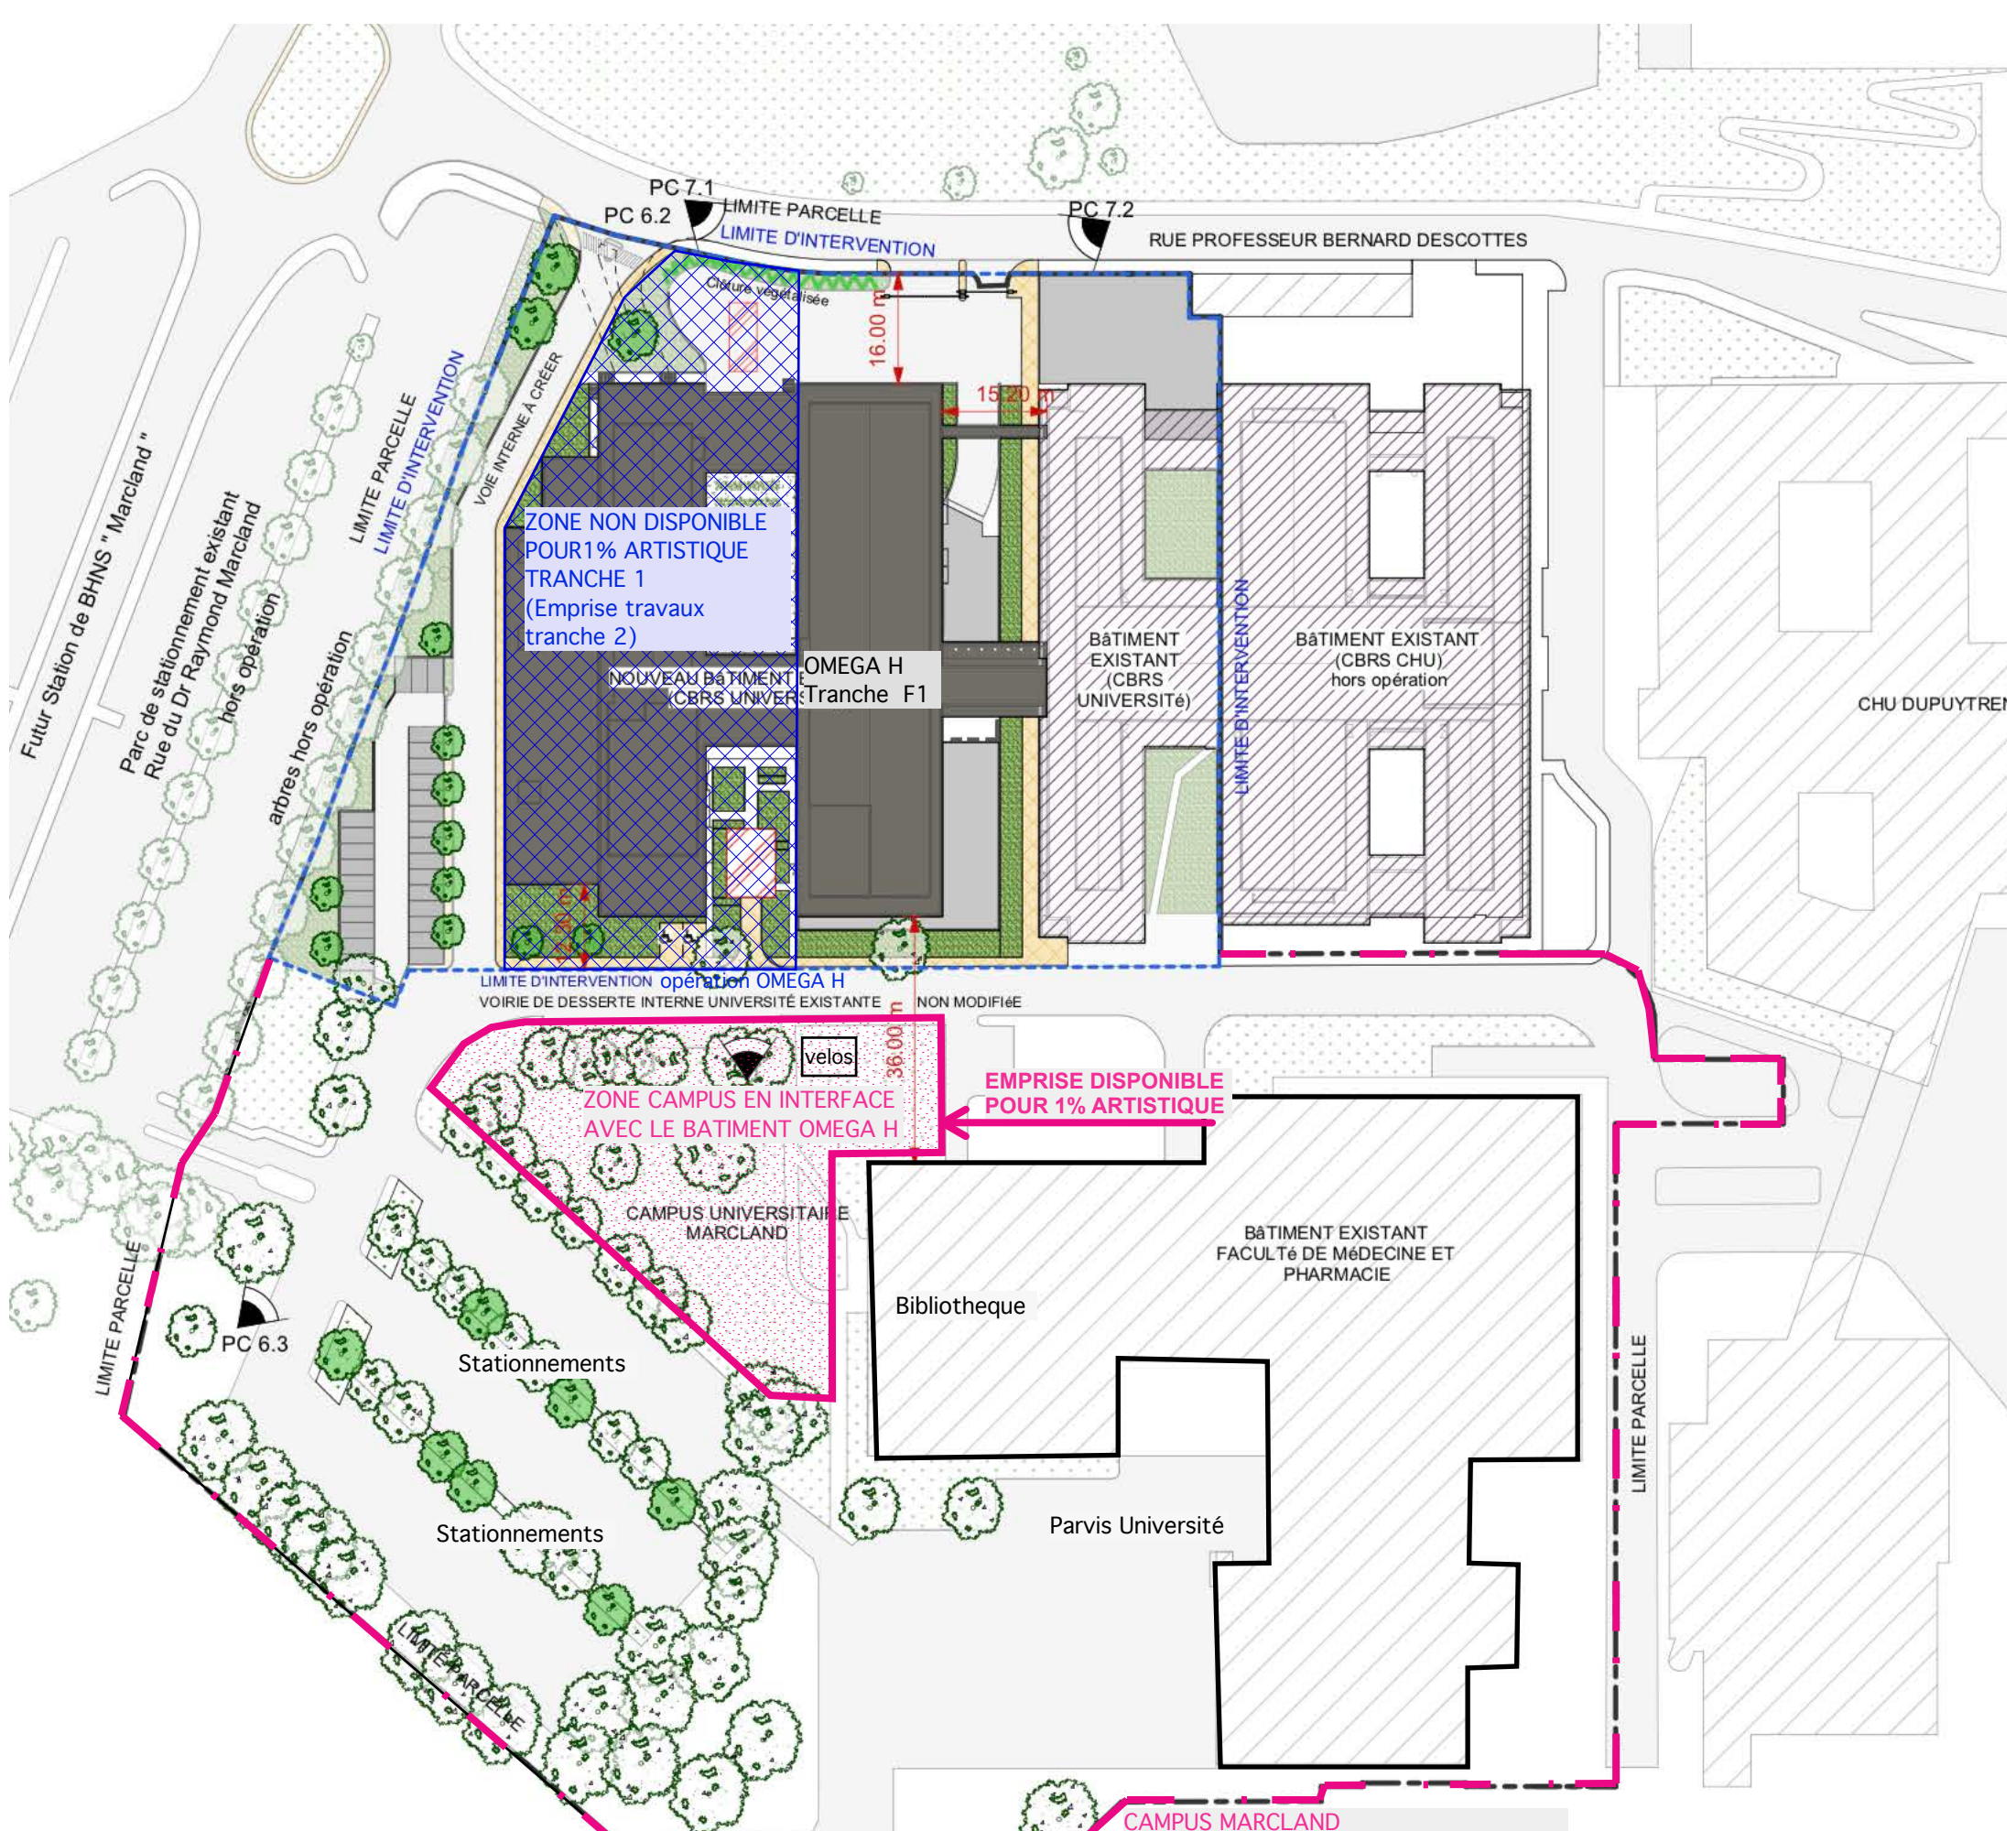

CAMPUS EXISTANT
PLAN DE REPERAGE
DES ARBRES EXISTANTS
A SURPRIMER