


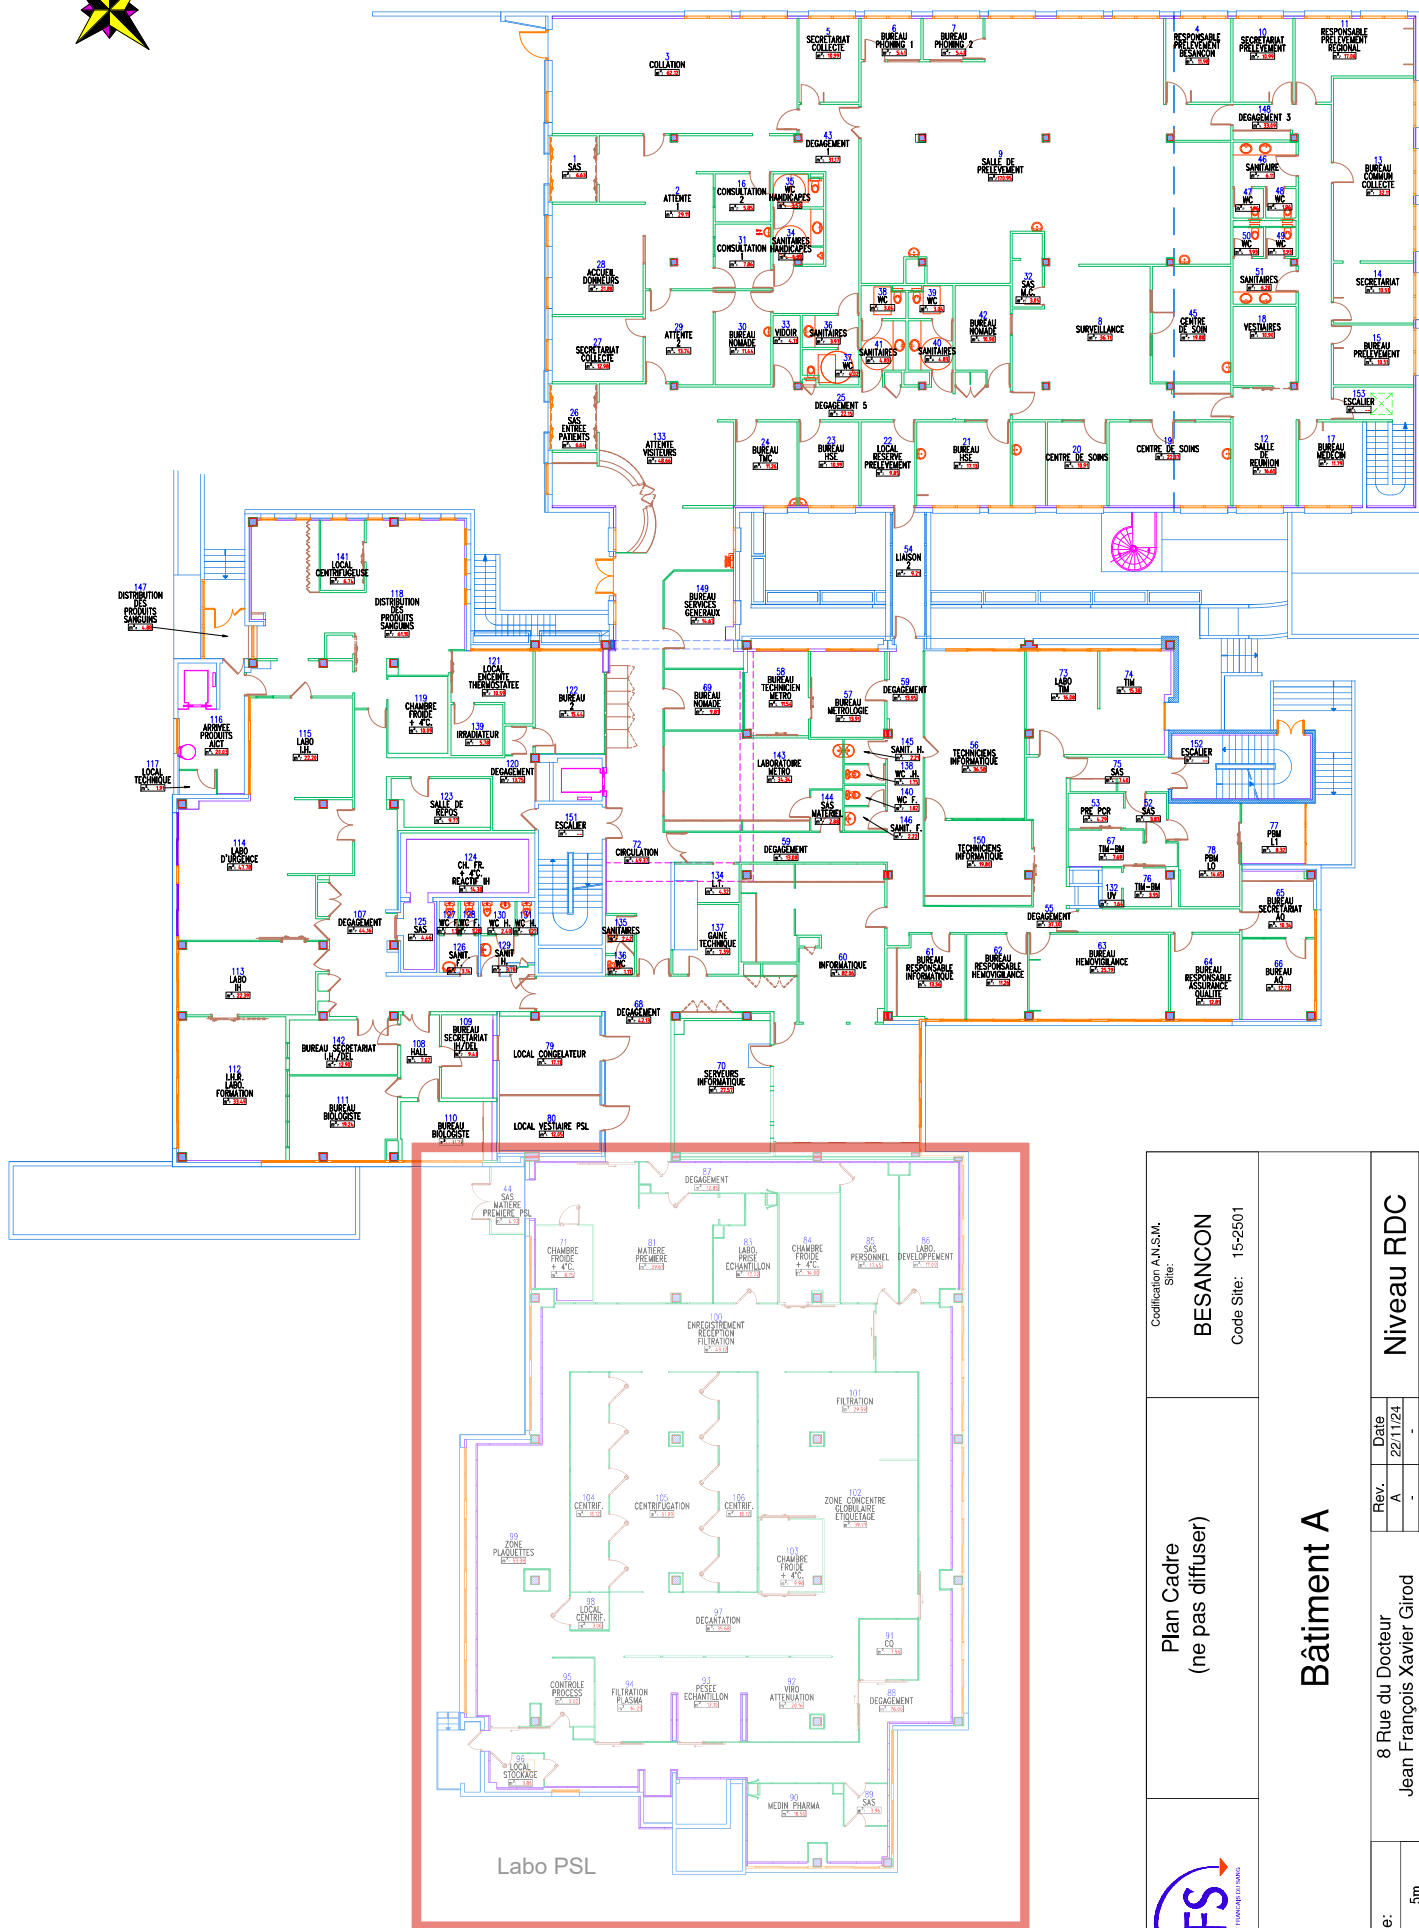

Code Site: 15-2501

Bâtiment A

Niveau RDC

EF-S-2024

Rev.	Date
A	22/11/24
-	-
-	-
-	-

Echelle:

0 1 2 5m.

1/250° en A3