


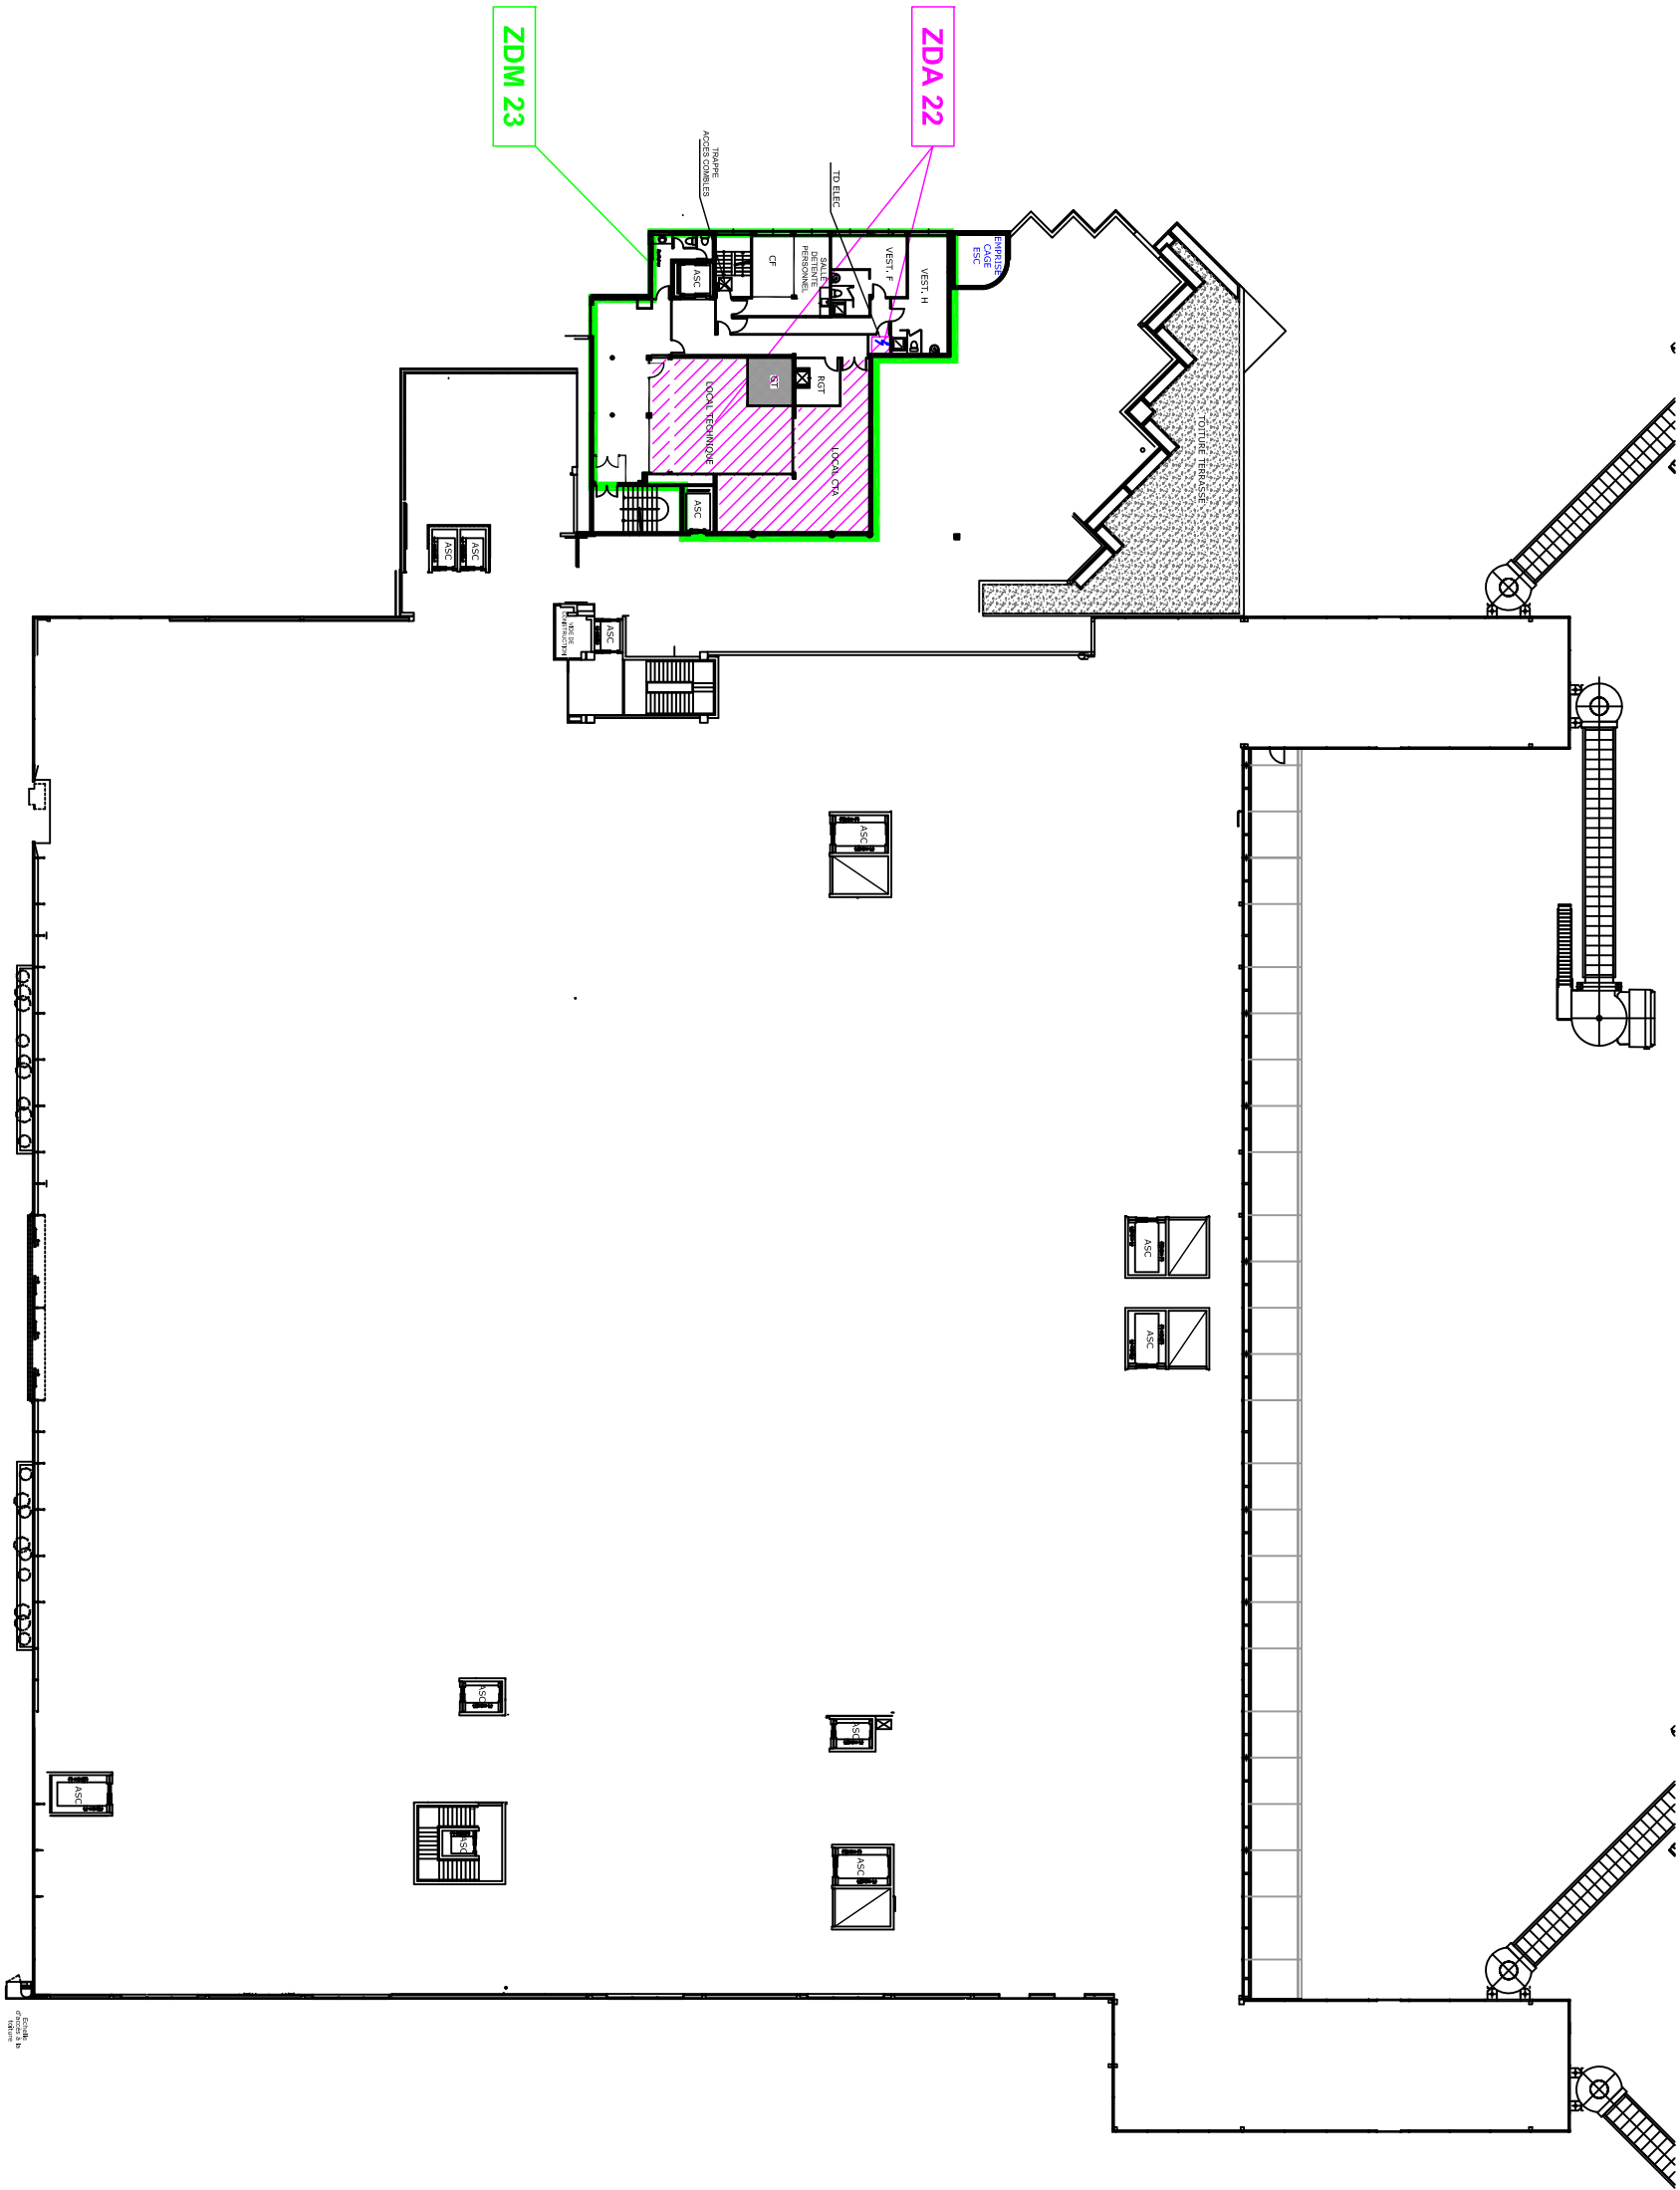

LEGENDE SSI	
Symboles	Designations
	ZDA xx
	ZDM xx
	ZONE DE DETECTION MANUELLE