


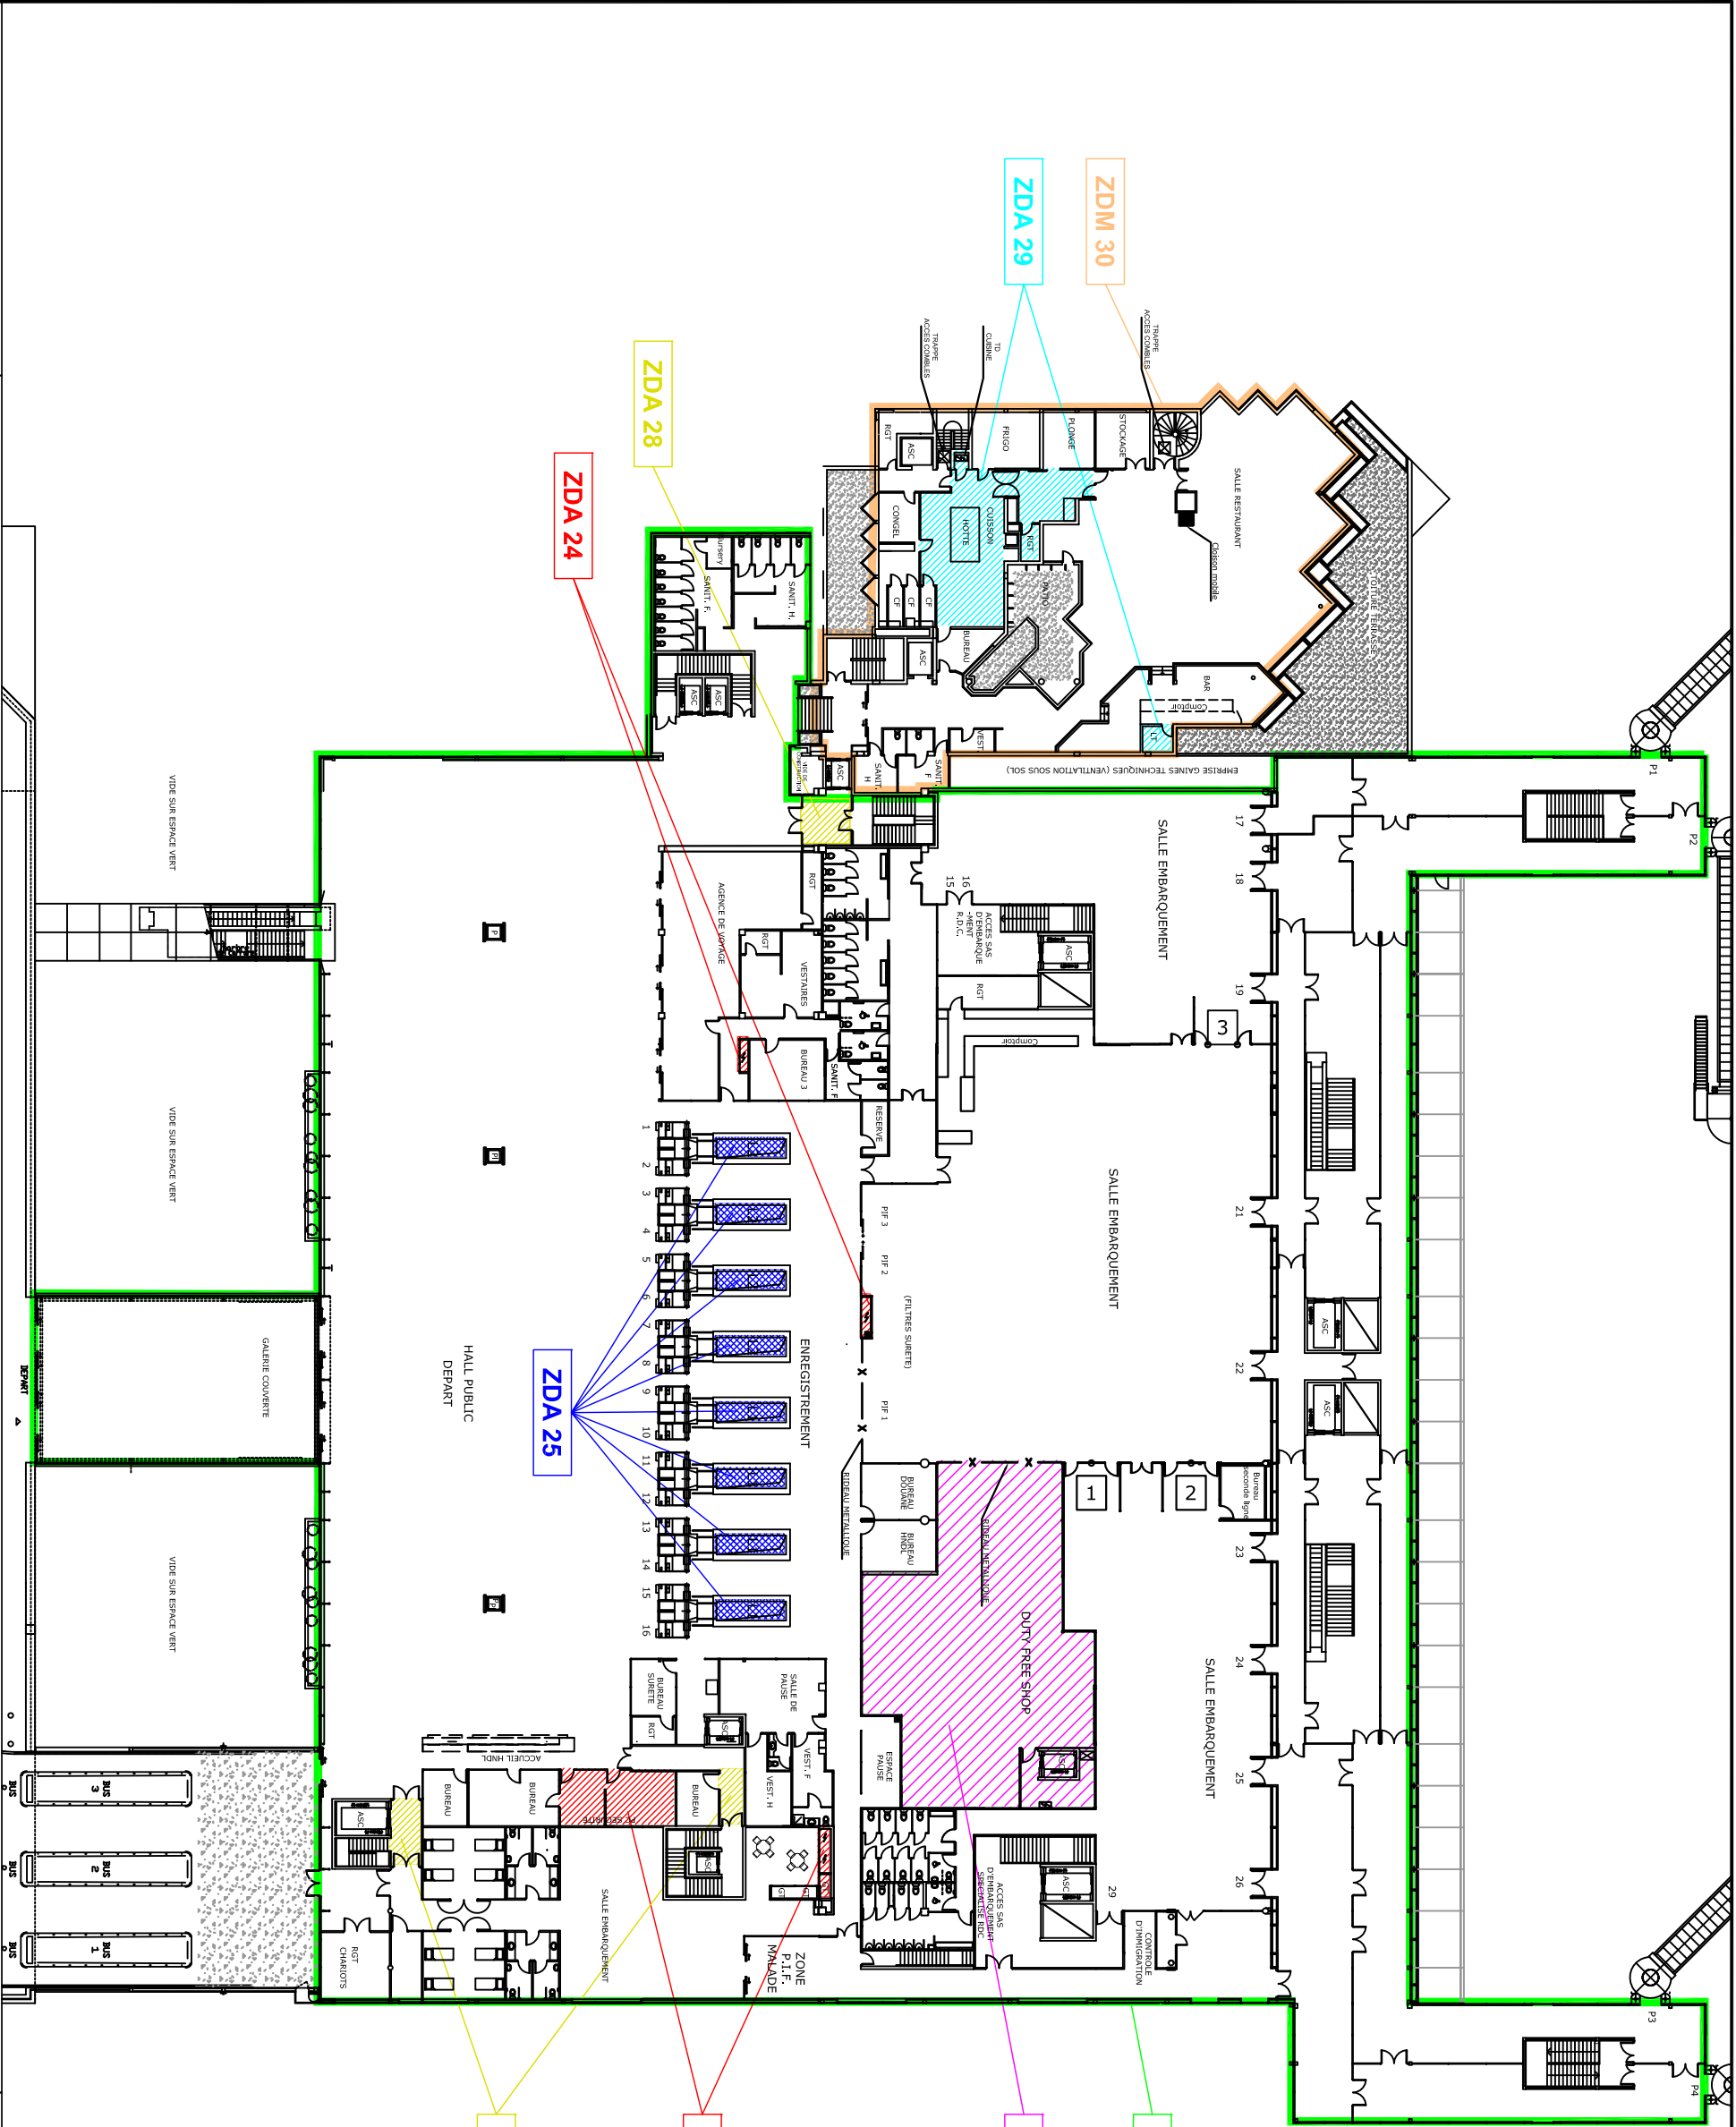

LEGENDE SSI	
Symboles	Designations
 ZDA xx	ZONE DE DETECTION AUTOMATIQUE
 ZDM xx	ZONE DE DETECTION MANUELLE