


1 **Façade SUD**
Ech : 1 : 100

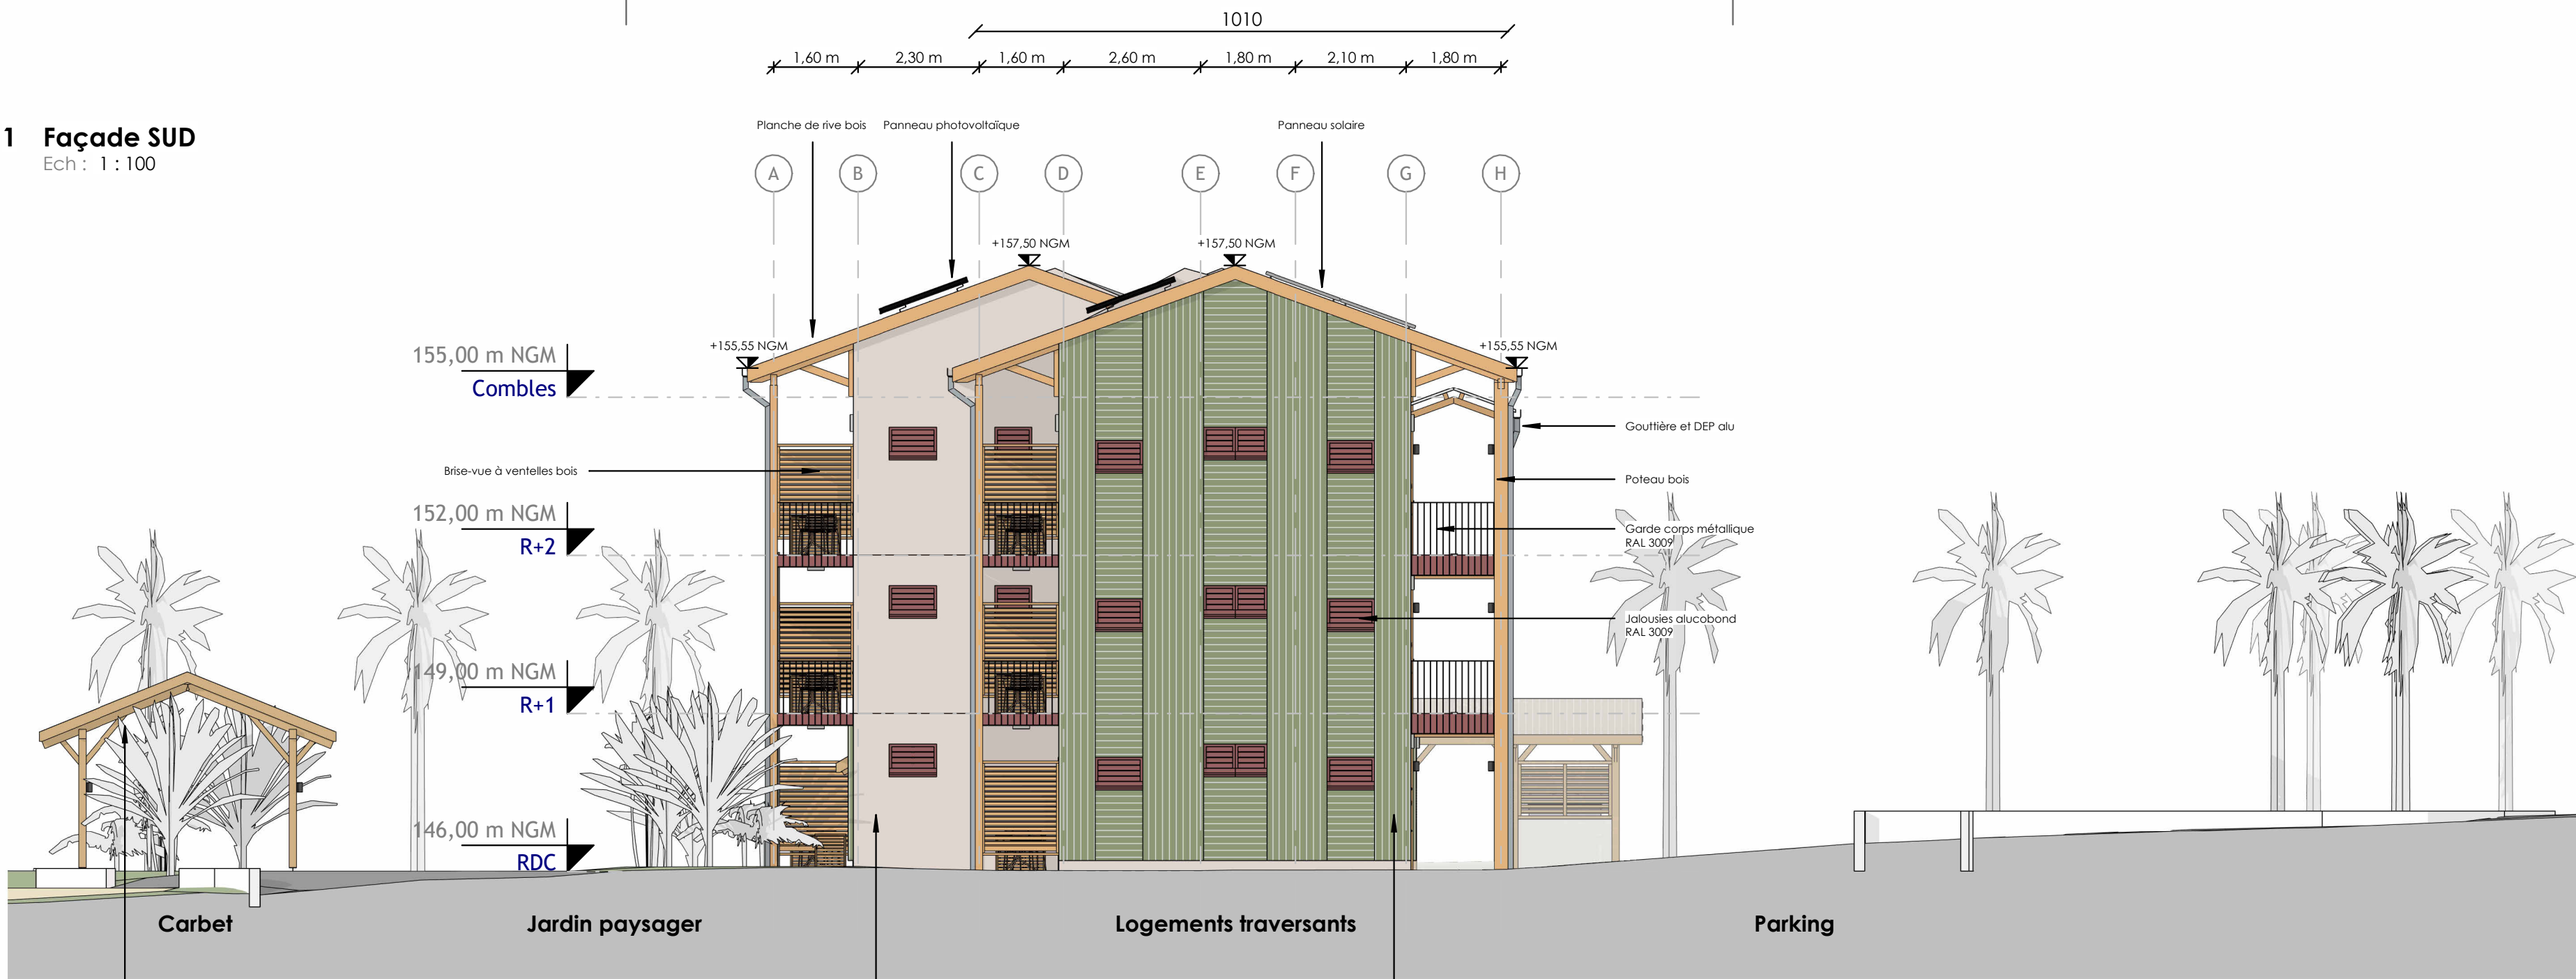

2 **Façade NORD**
Ech : 1 : 100

