


0,40

ssé

+3,10

±0,00 = Accueil

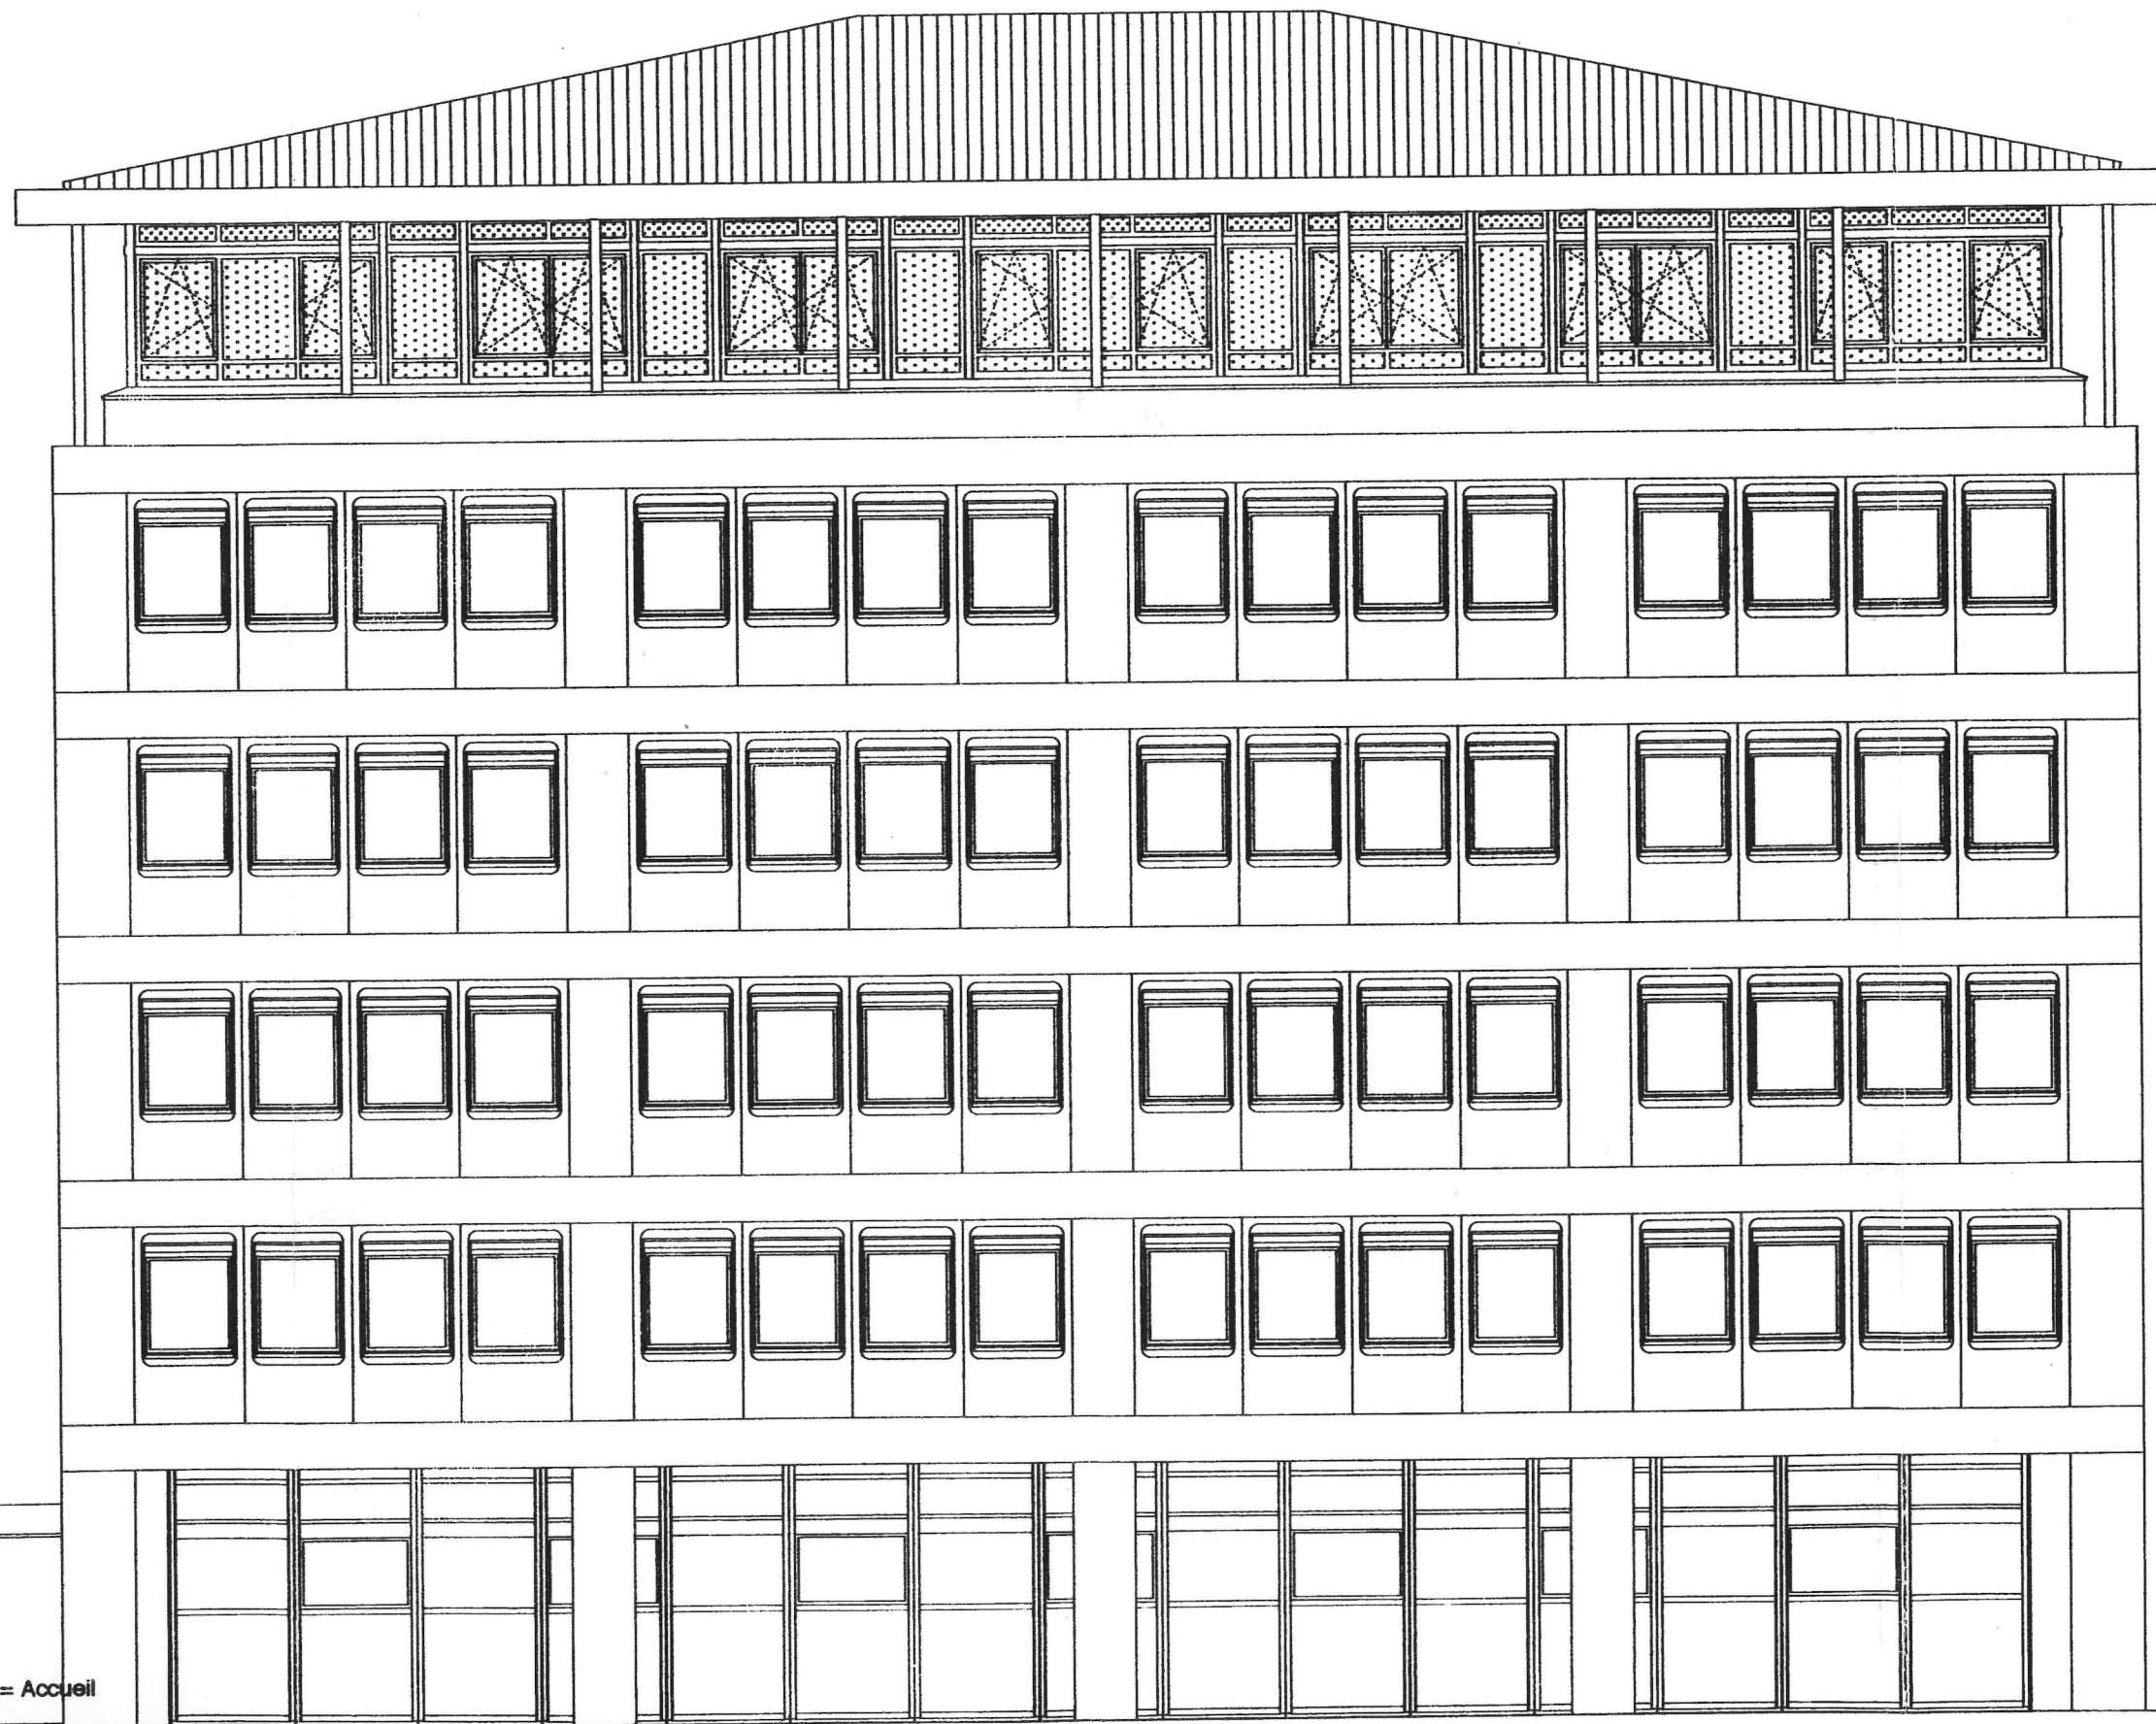

+23,40 Faitage

+21,15 Chêne

+18,20 Acrotère

+17,60 Dalle t

+14,25 R+4

+10,90 R+3

+7,55 R+2

+4,20 R+1

±0,00 Acc