



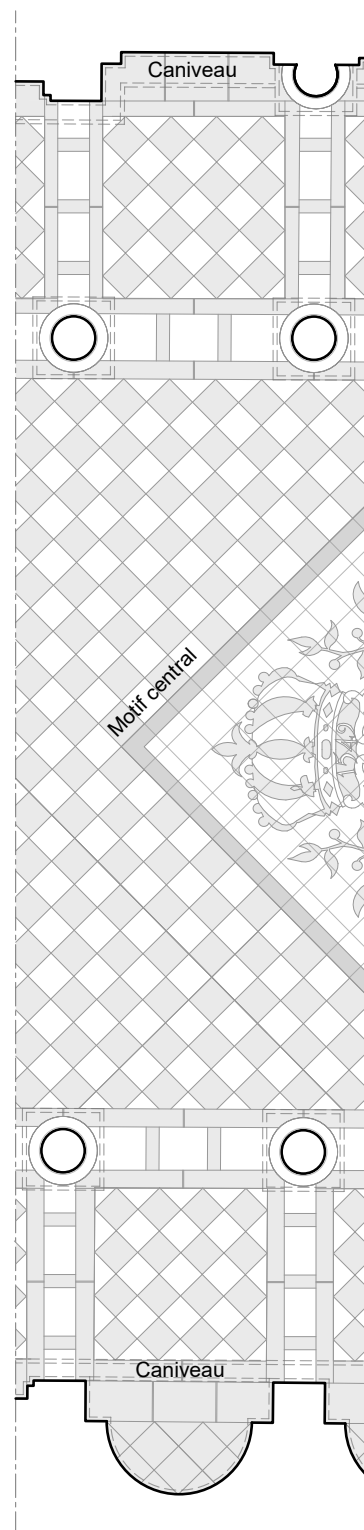

ZOOM CALEPINAGE DE SOL
1/75e

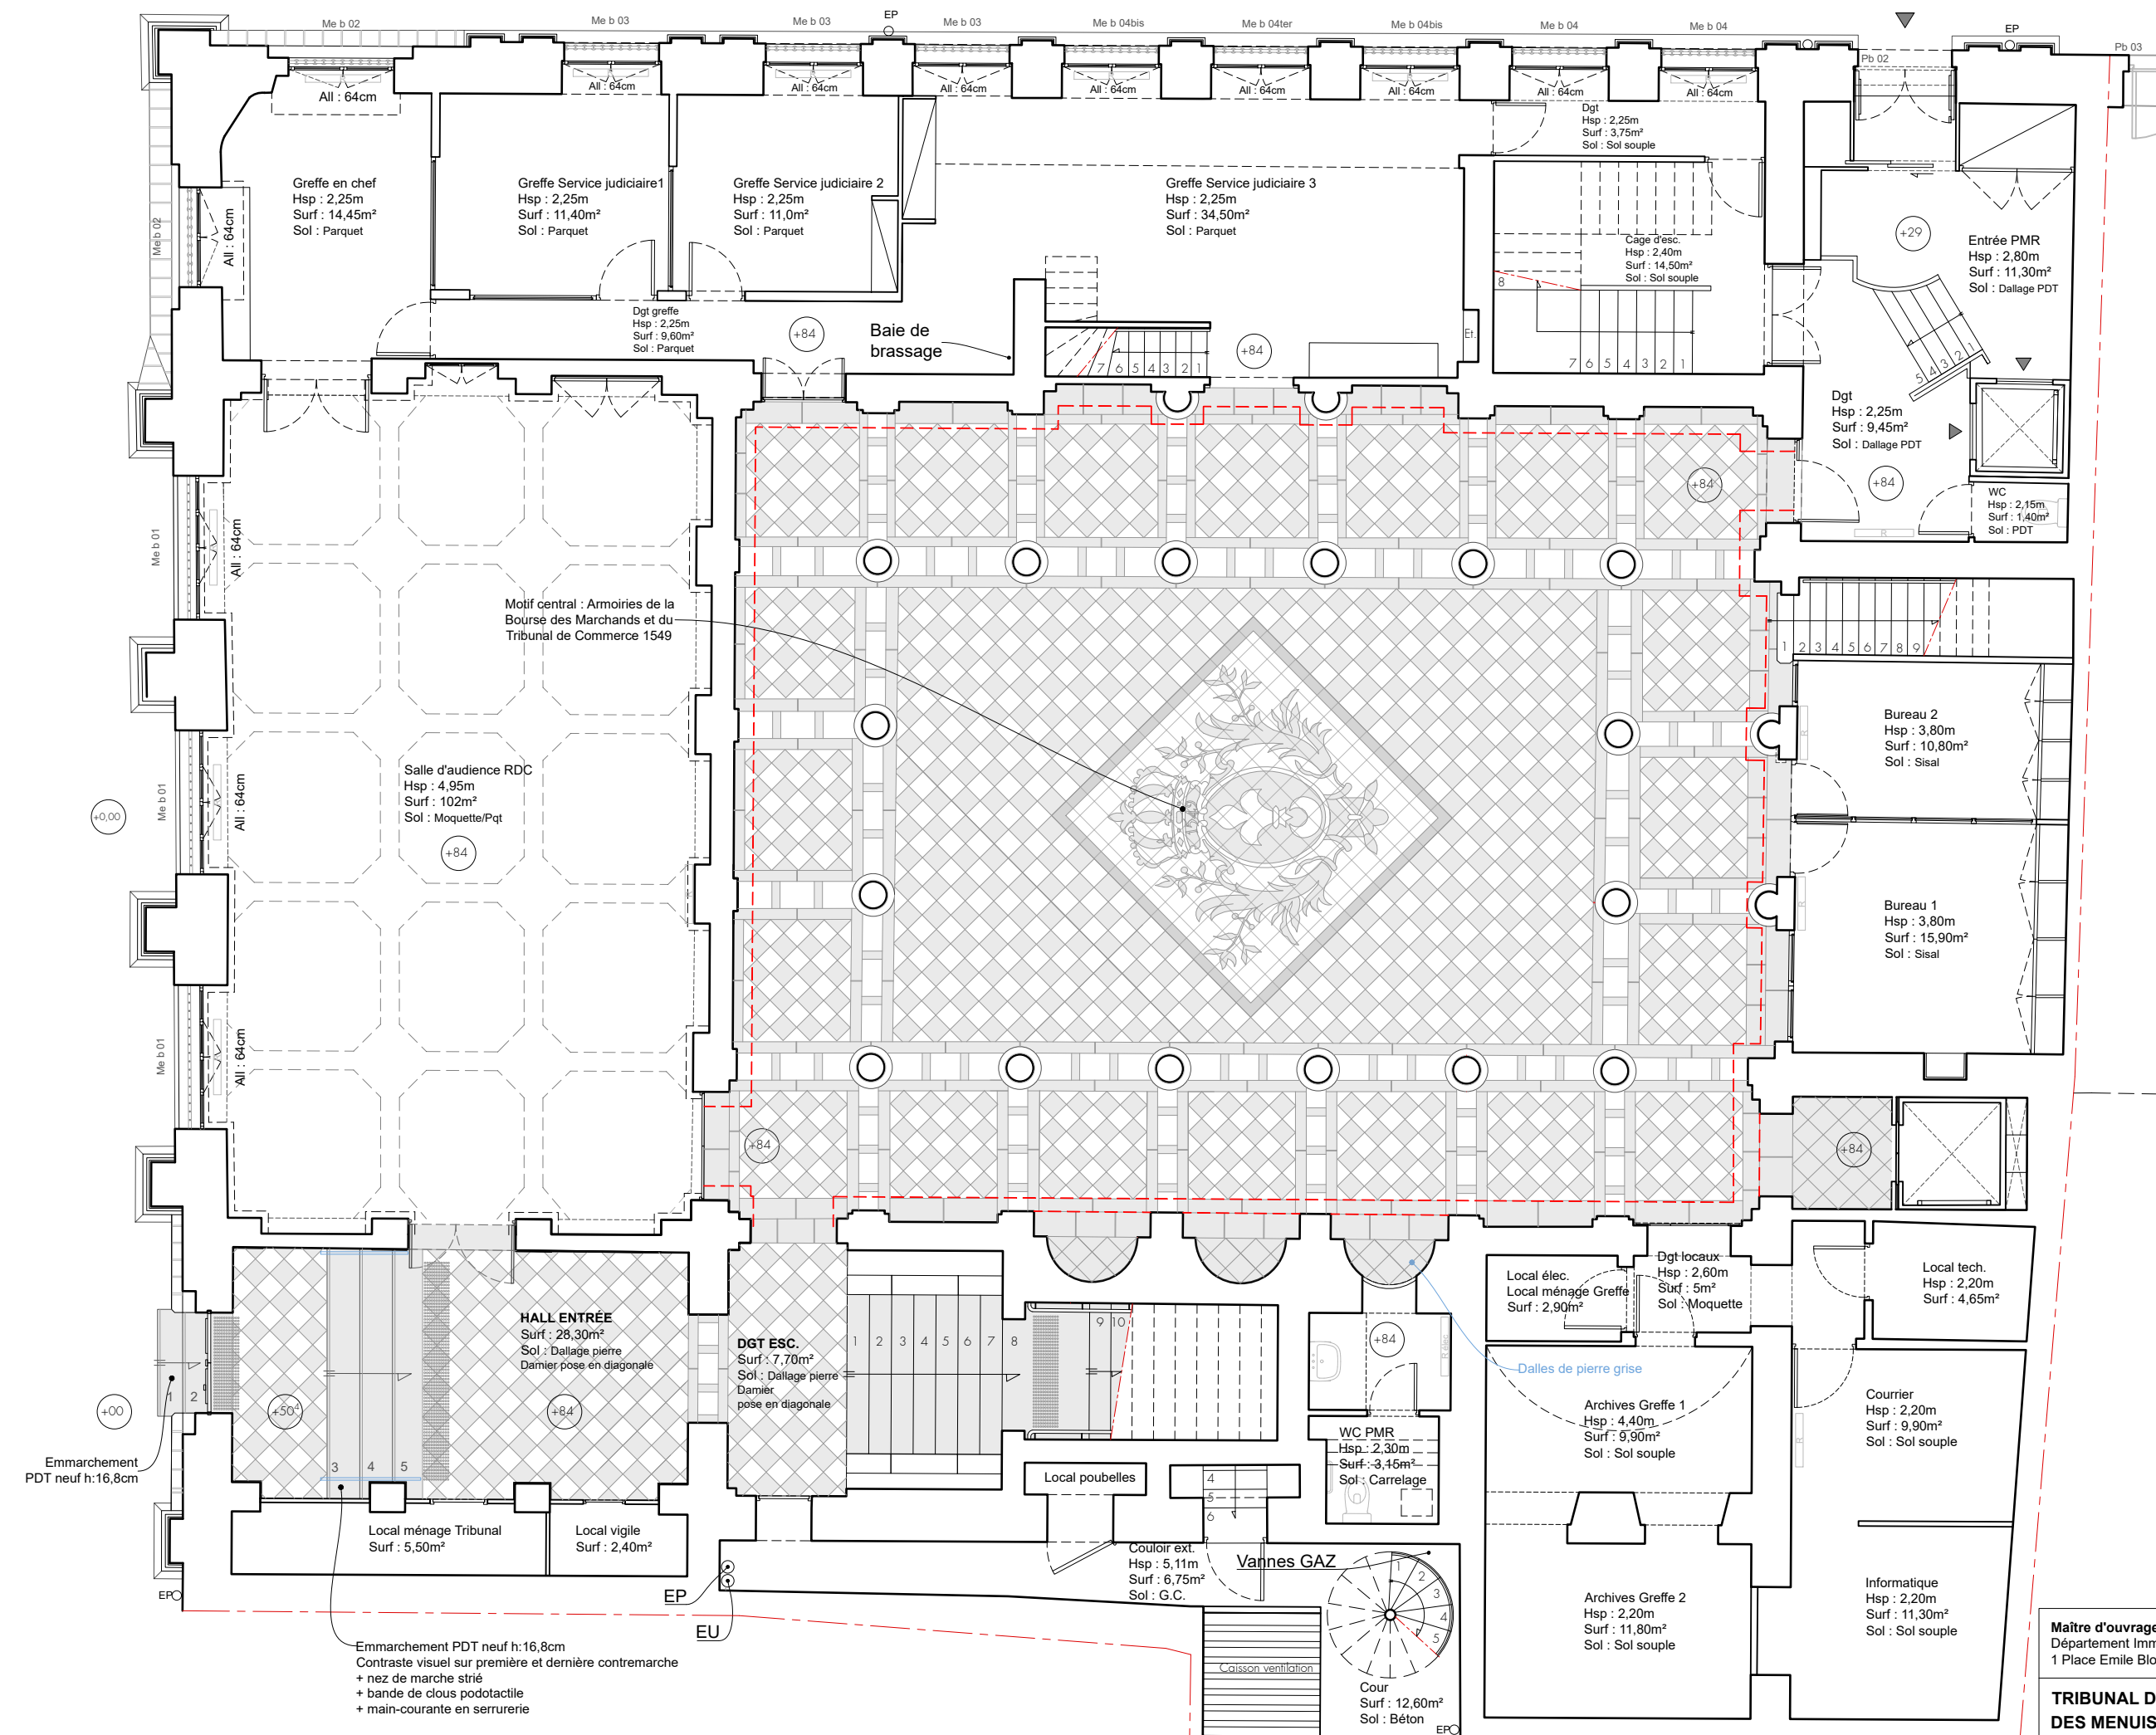