


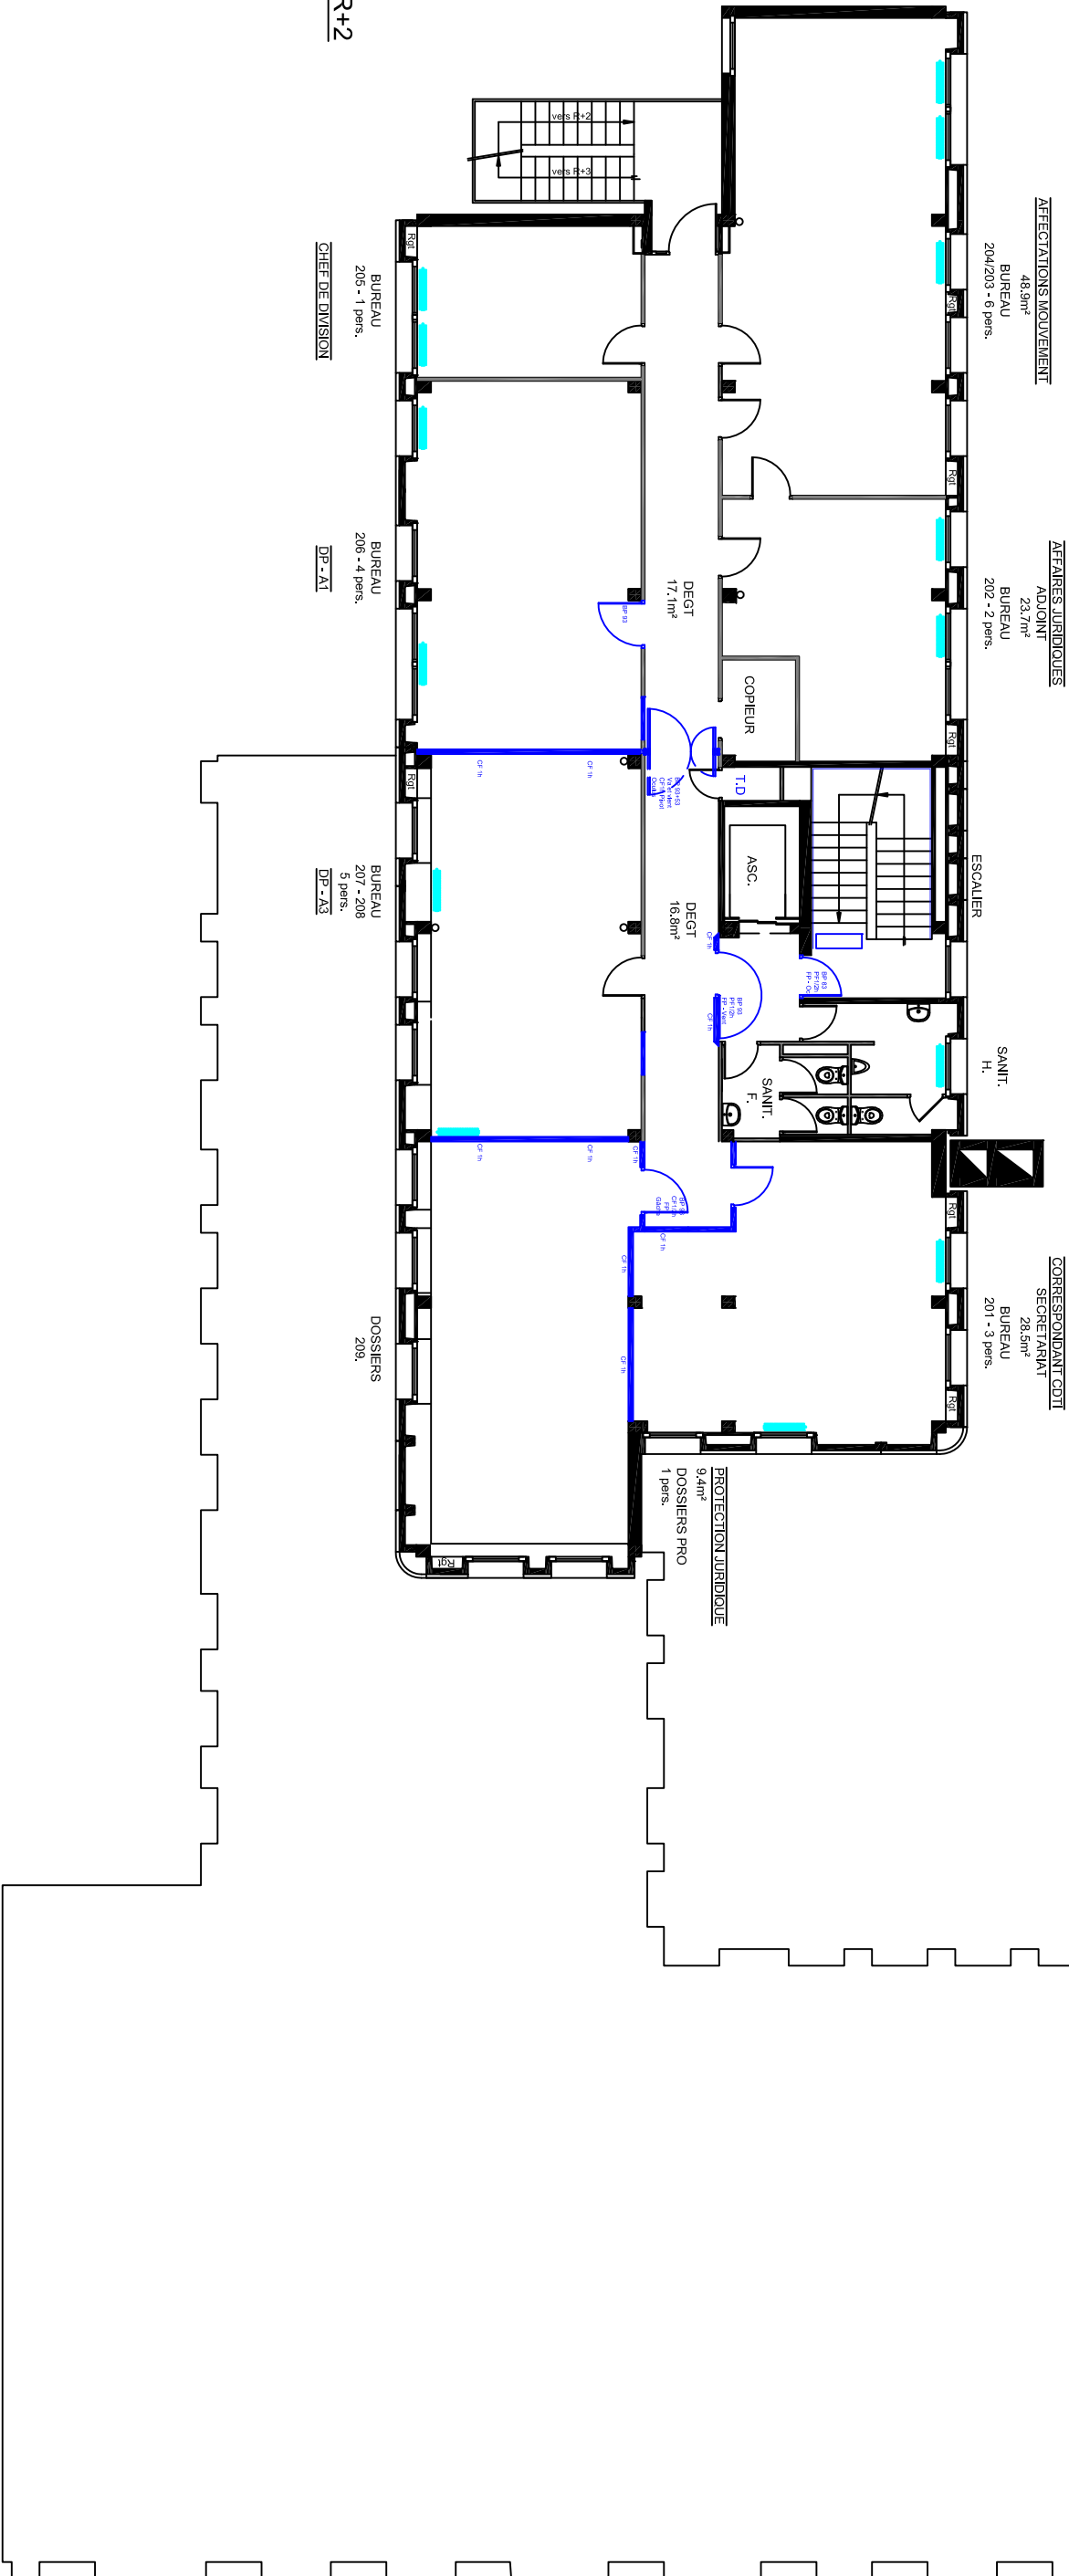

R+2

Ech : 1/150