


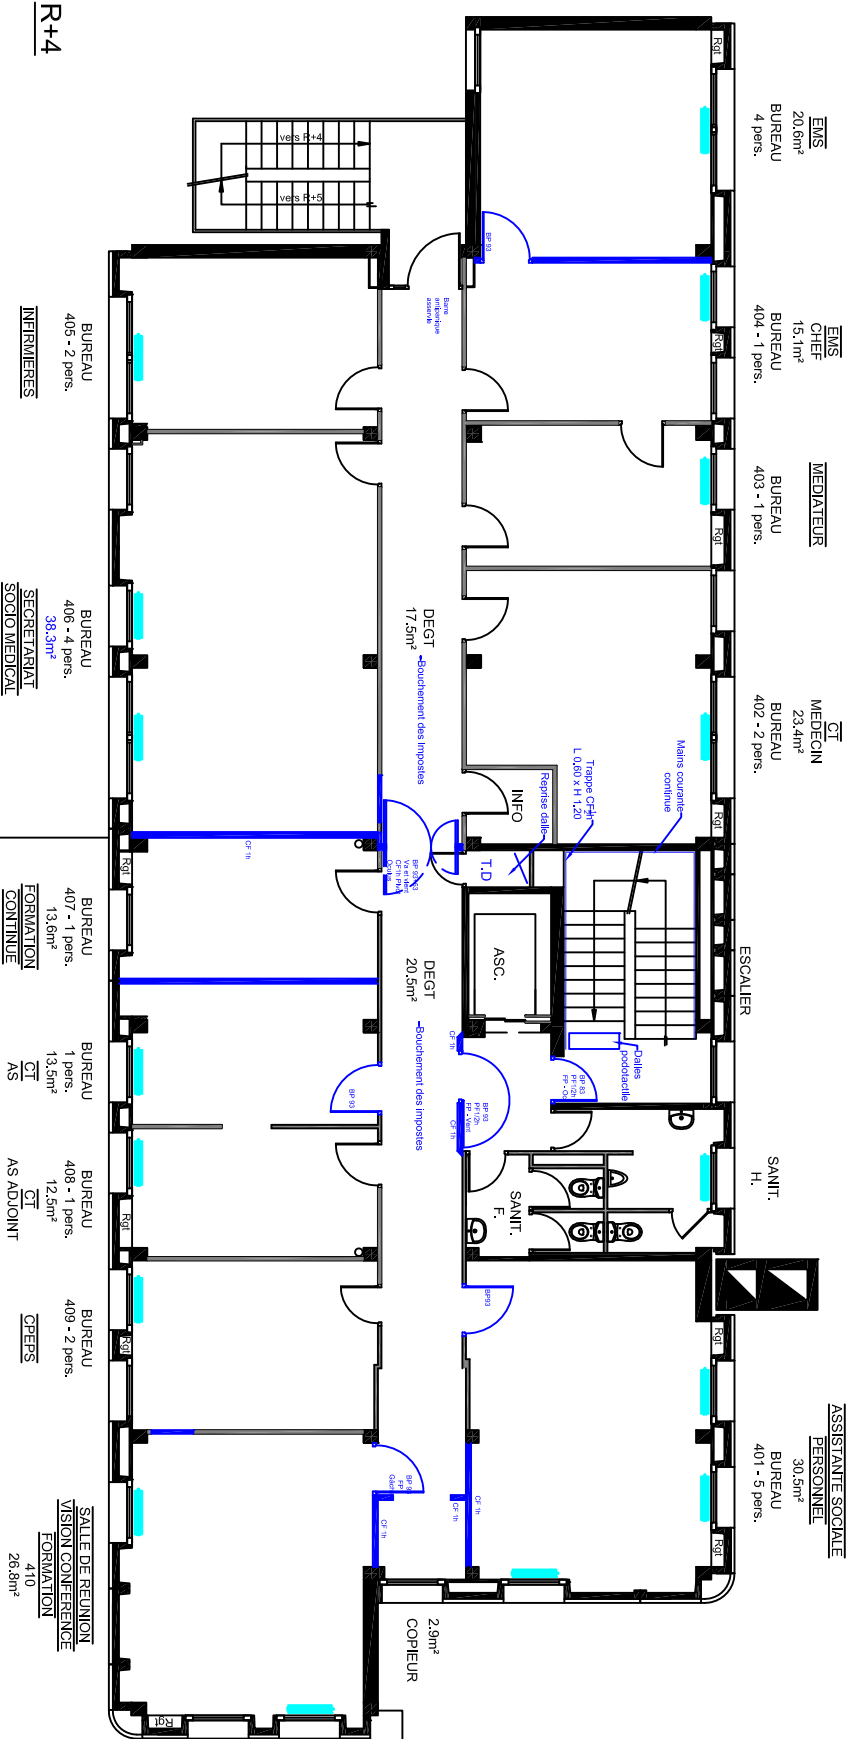

R+4

Ech : 1/150