




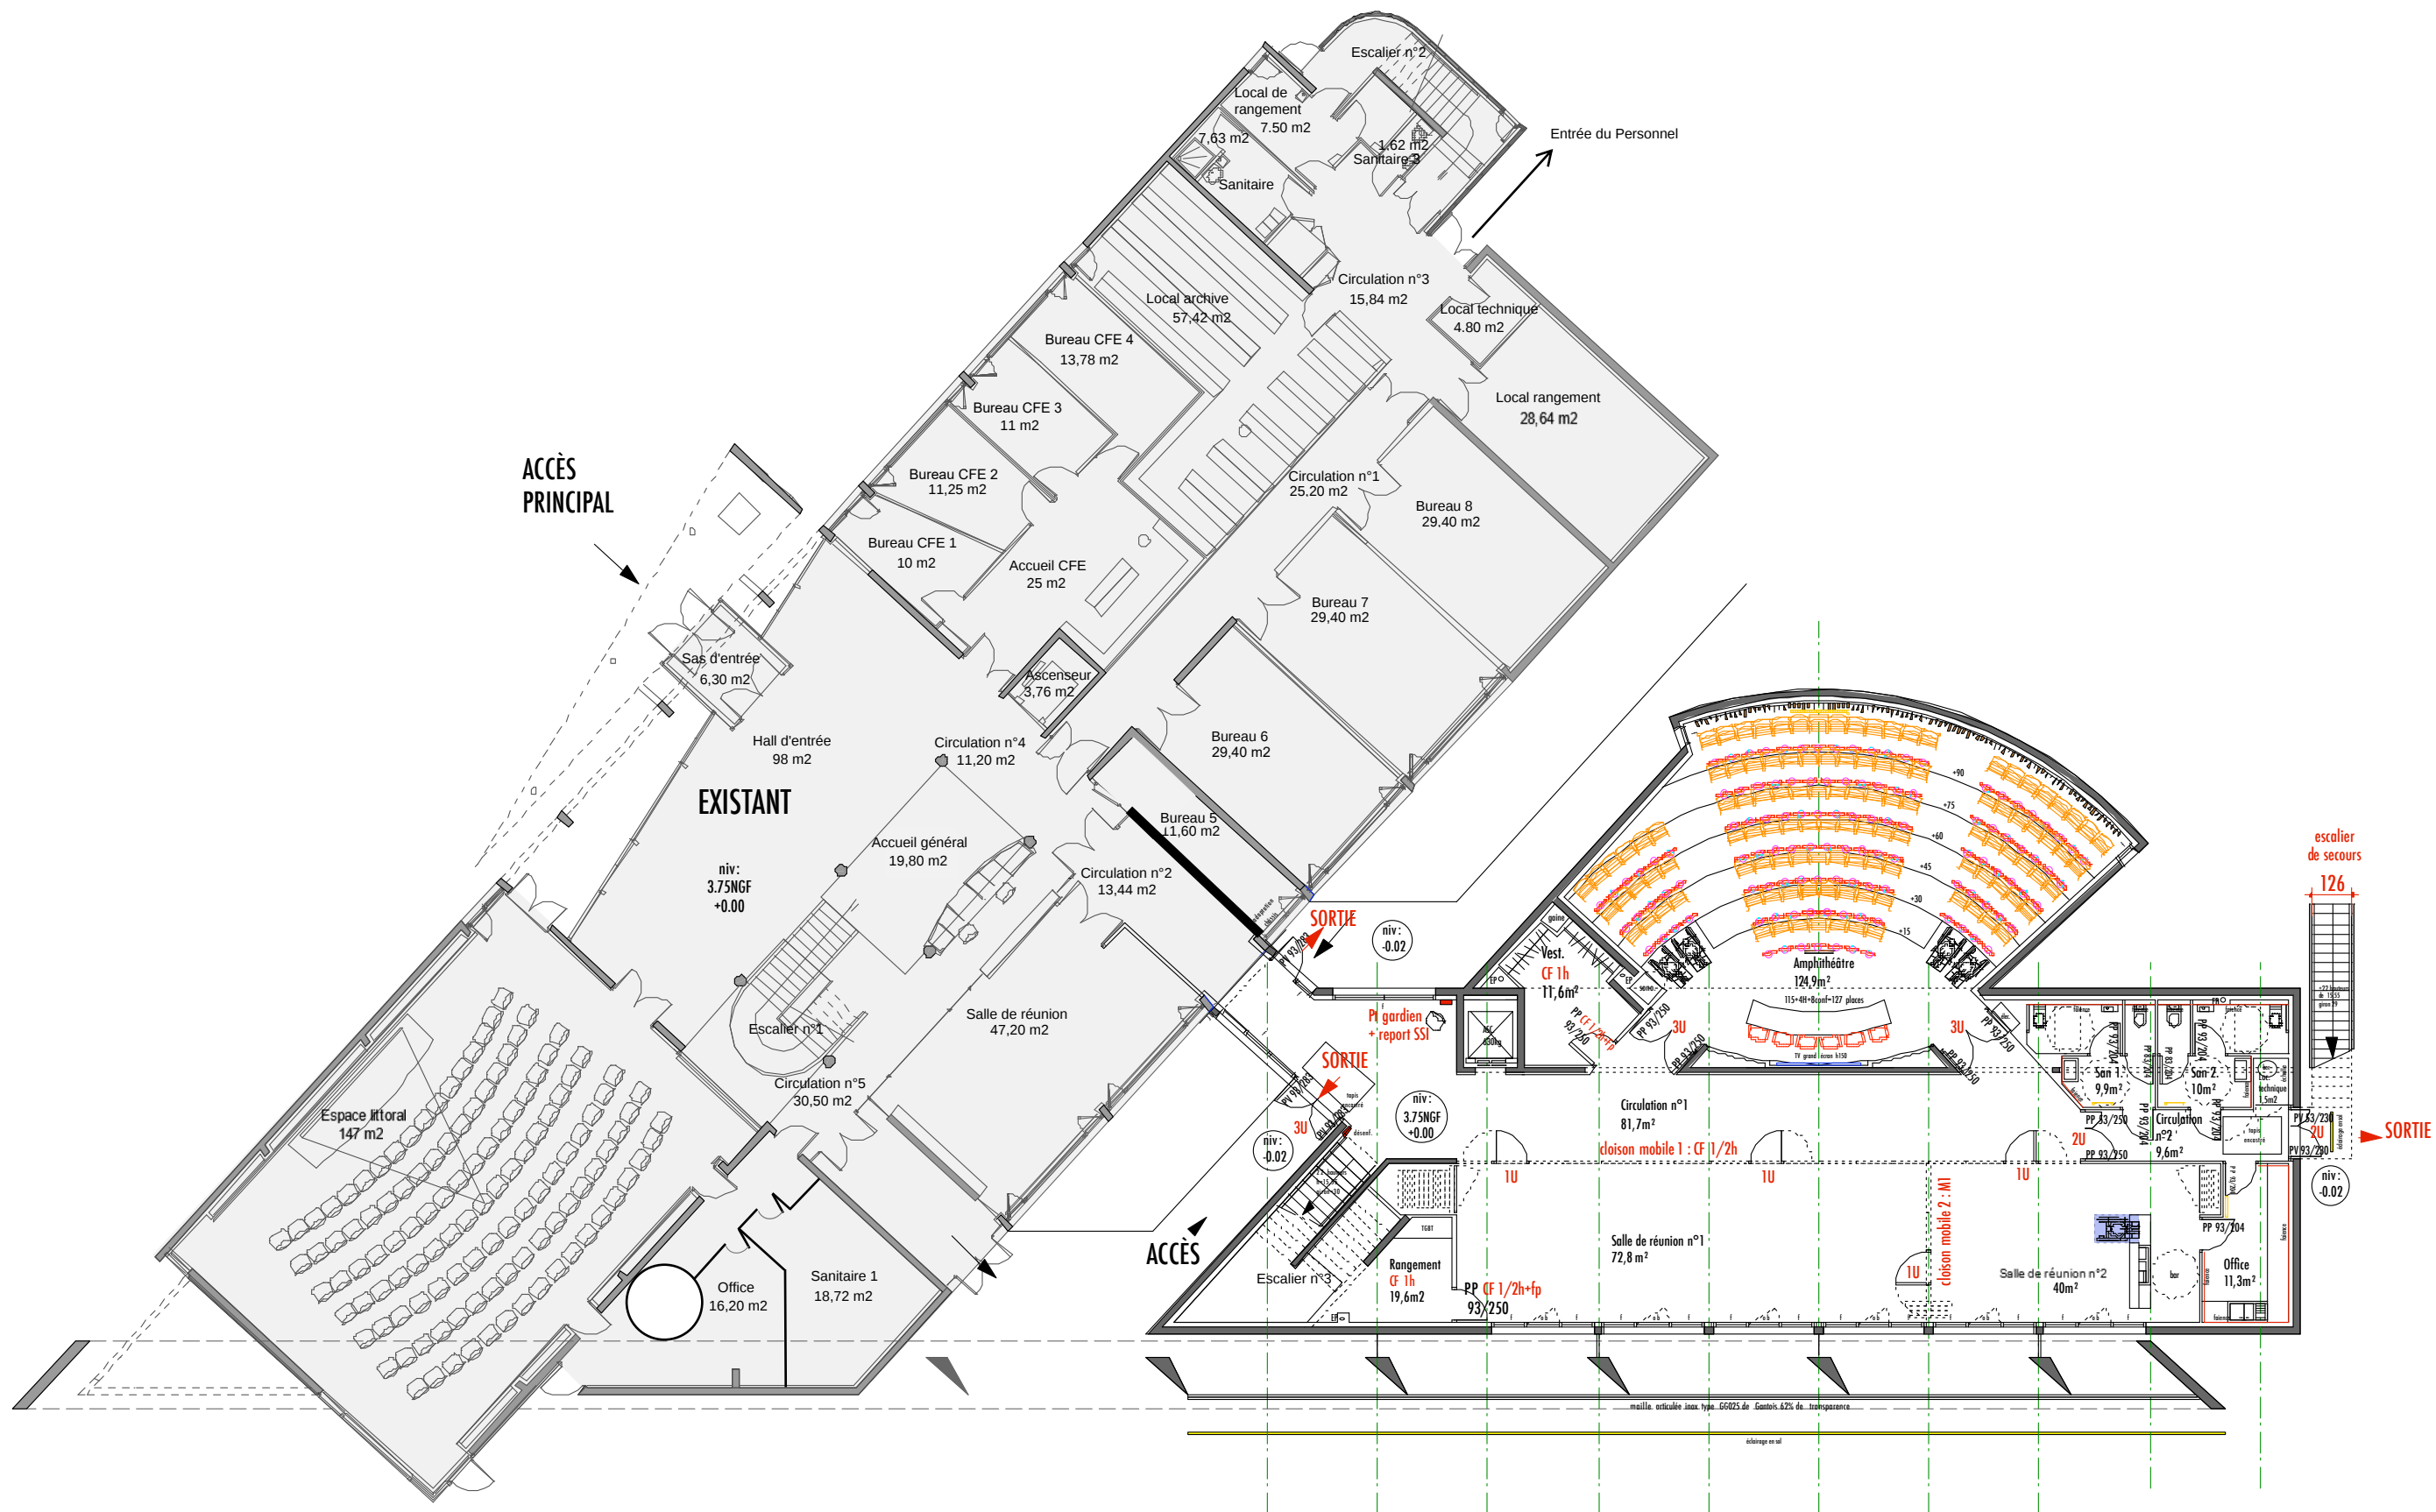


PLAN RDC Echelle: 1/200

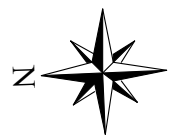

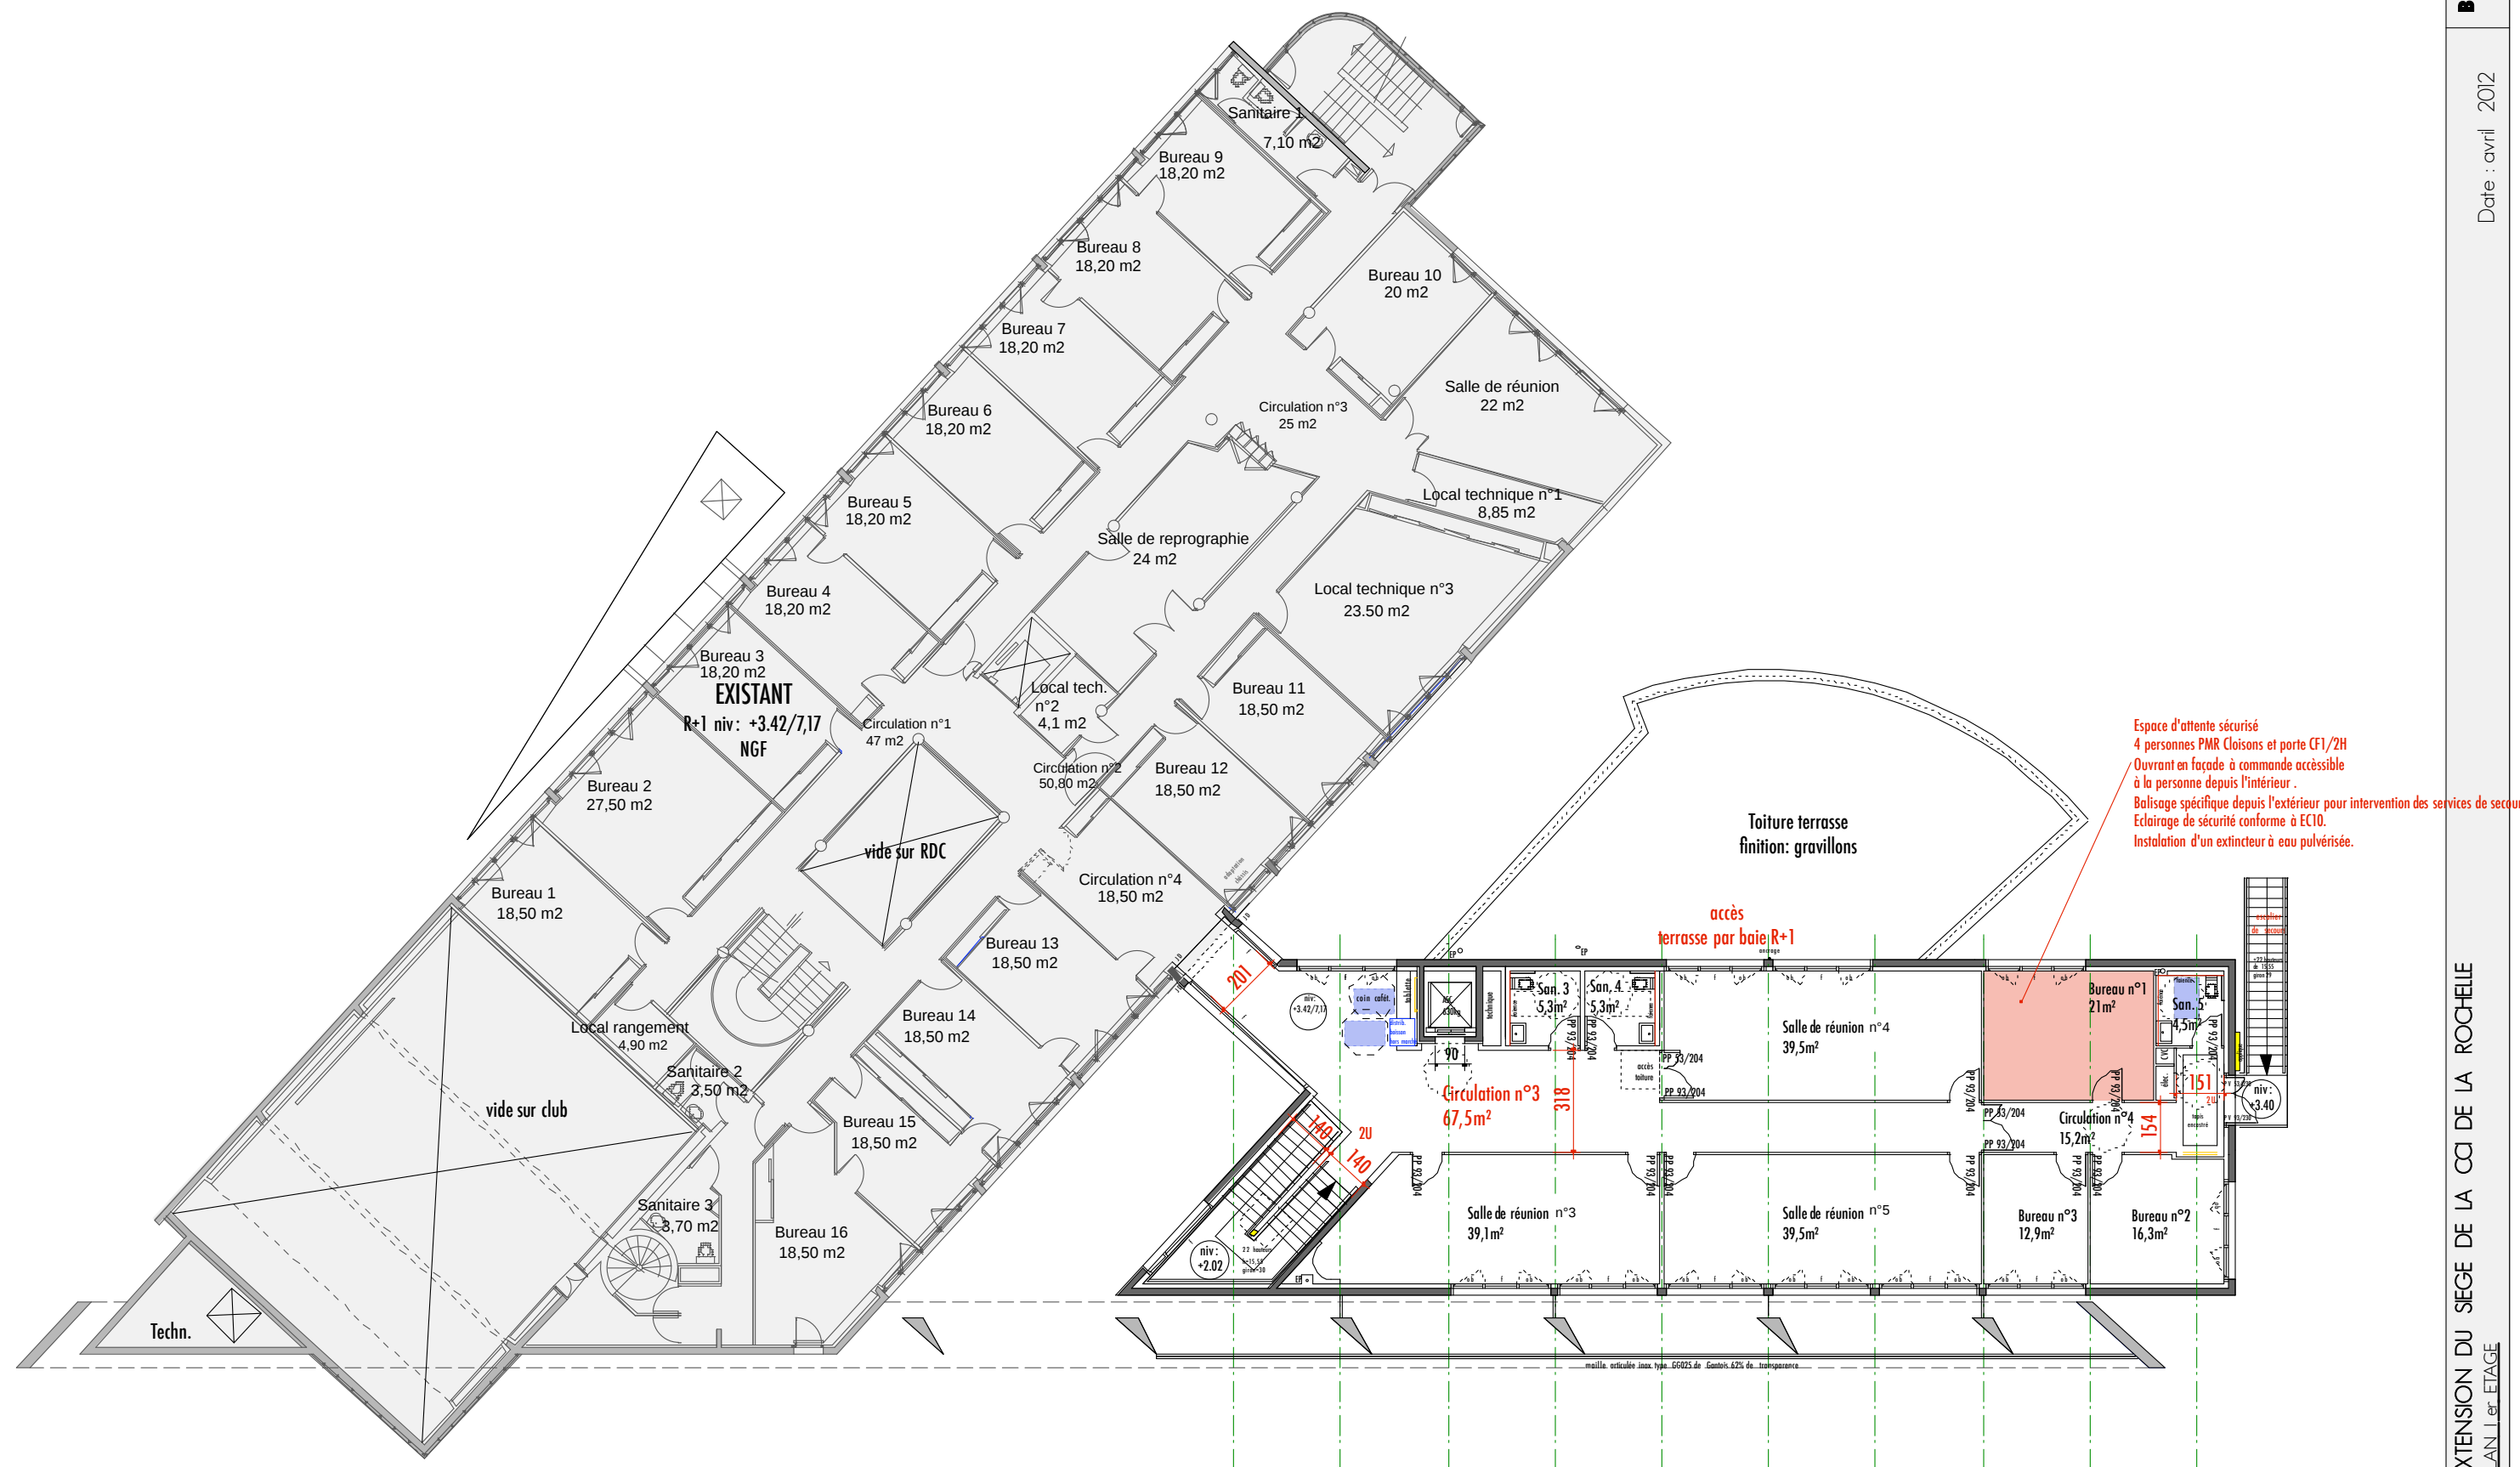

PLAN R+1 Echelle 1/200



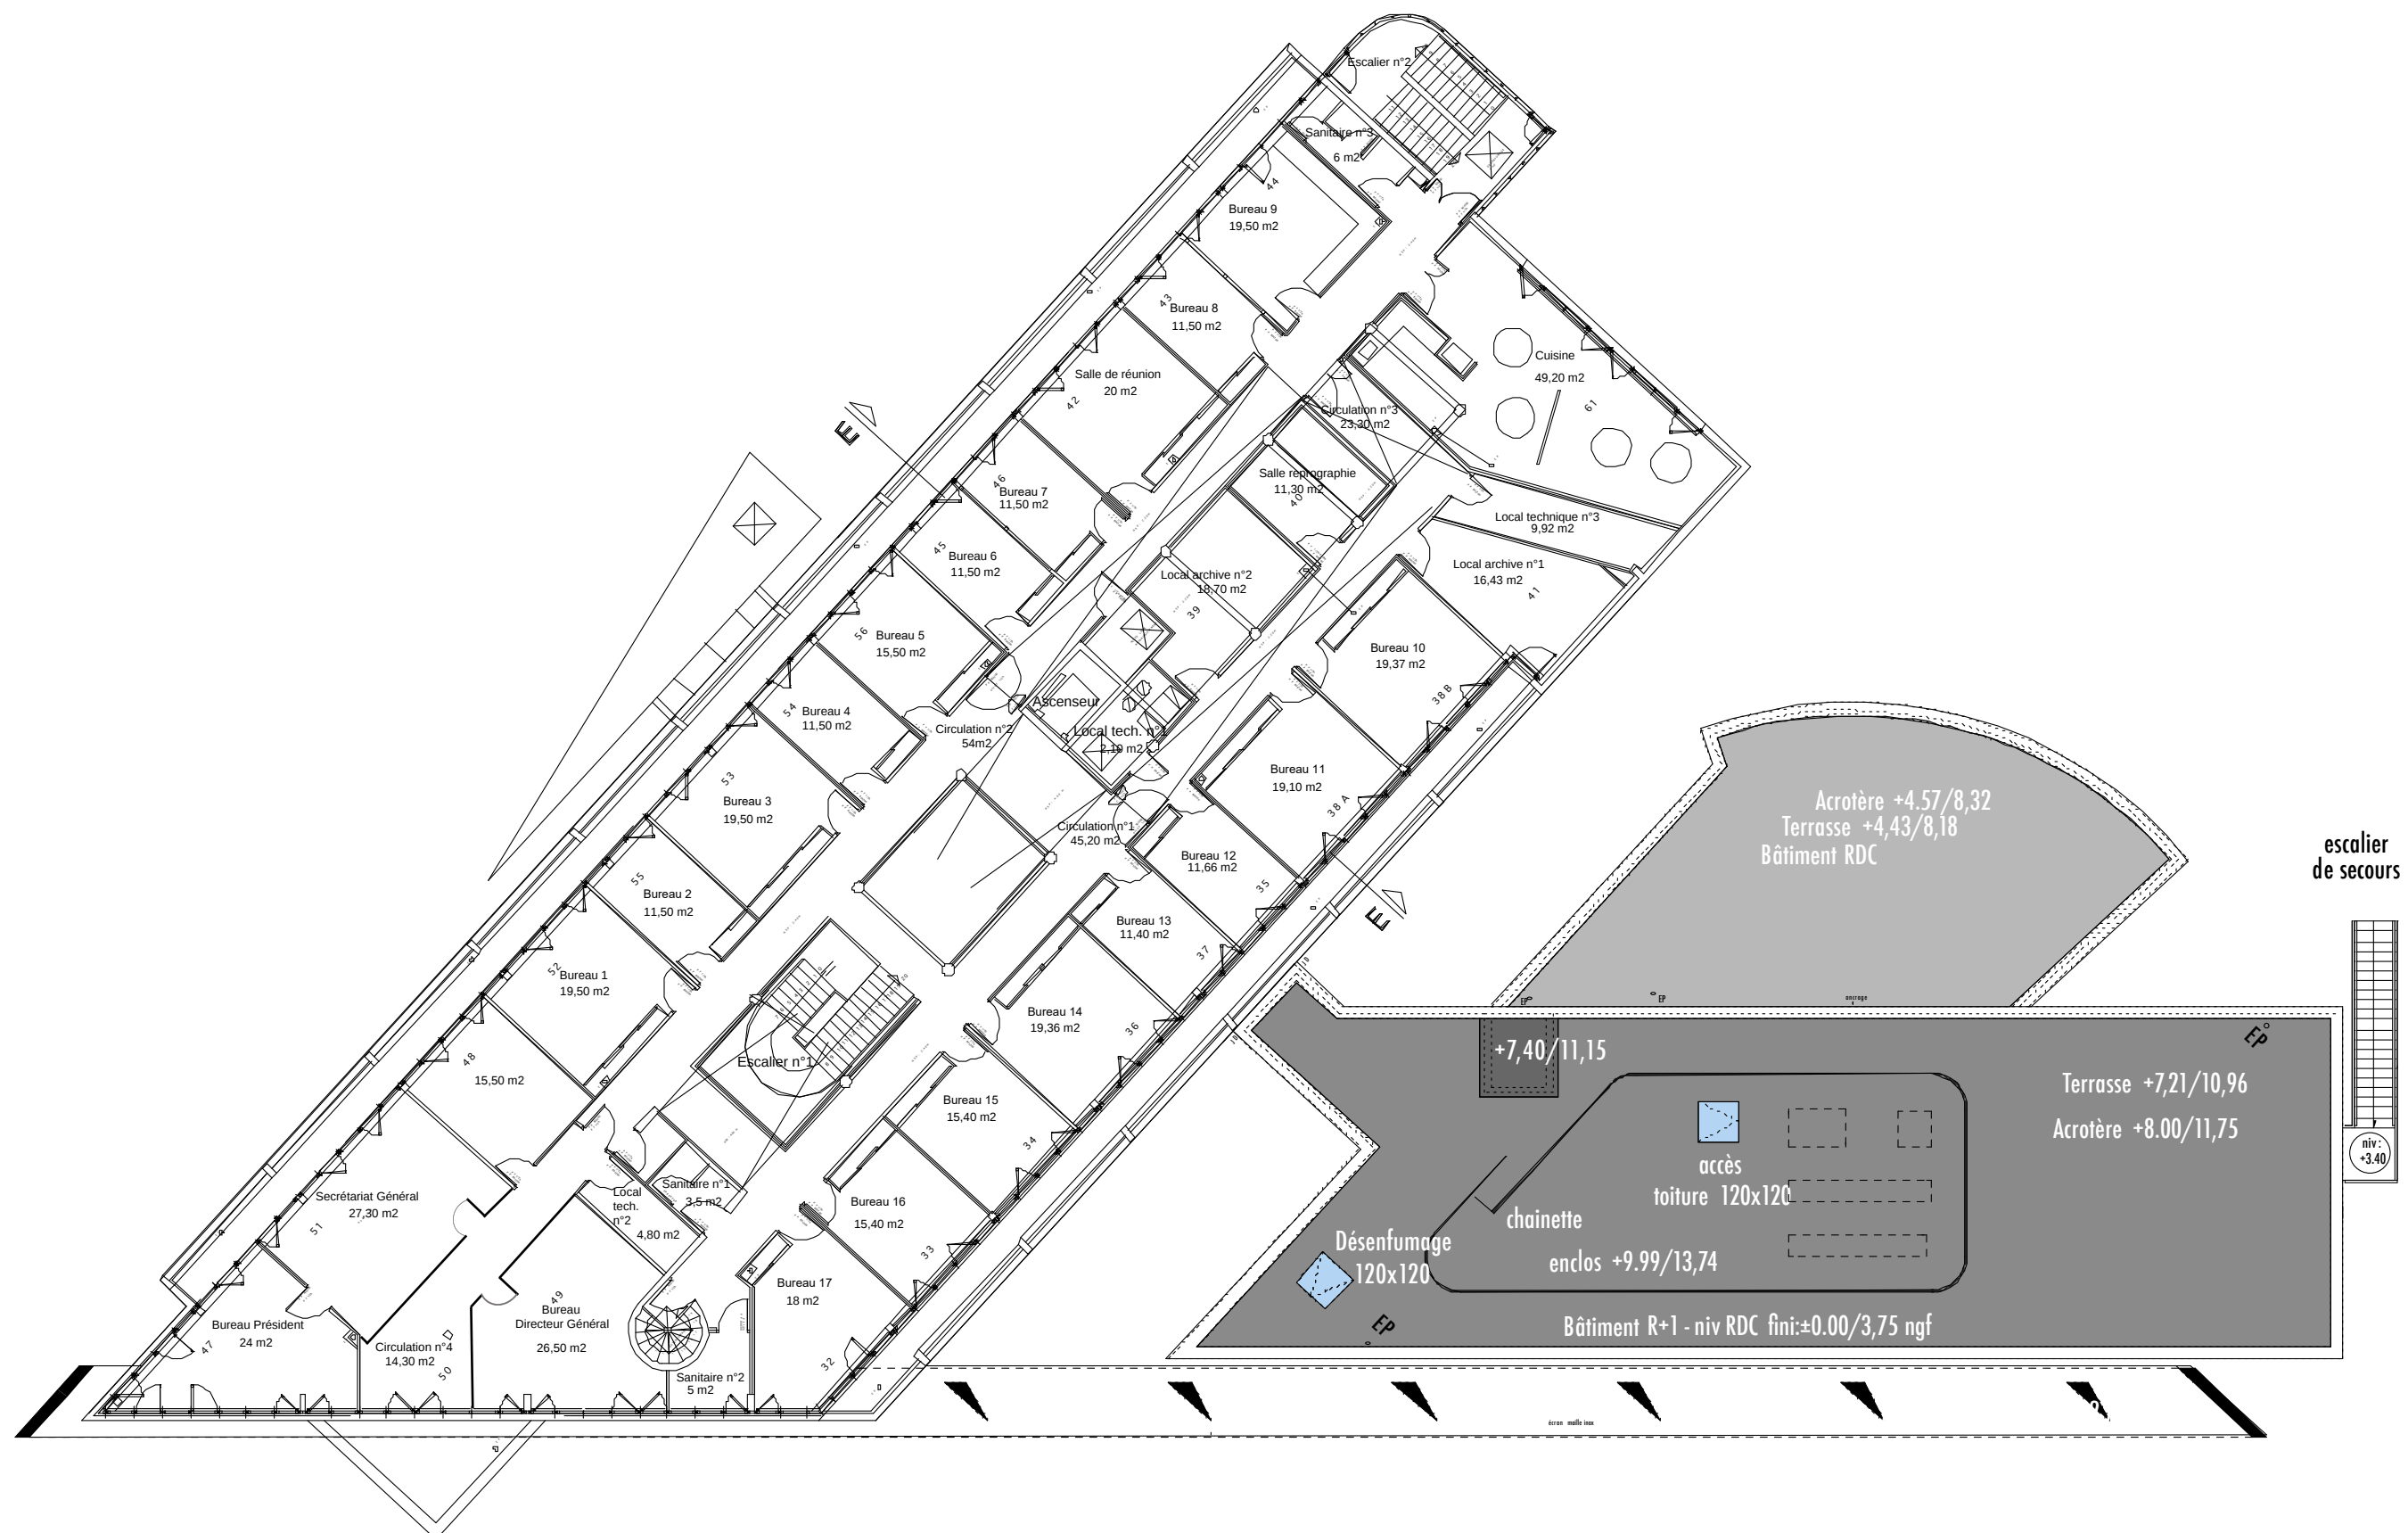

PLAN R+2 Echelle 1/200

