

Plot A

Plot B

Plot C

Plot D

Plot E

Plot F

R+10

R+5
A
R+8











R+4

R+3

R+2

R+1

RDC

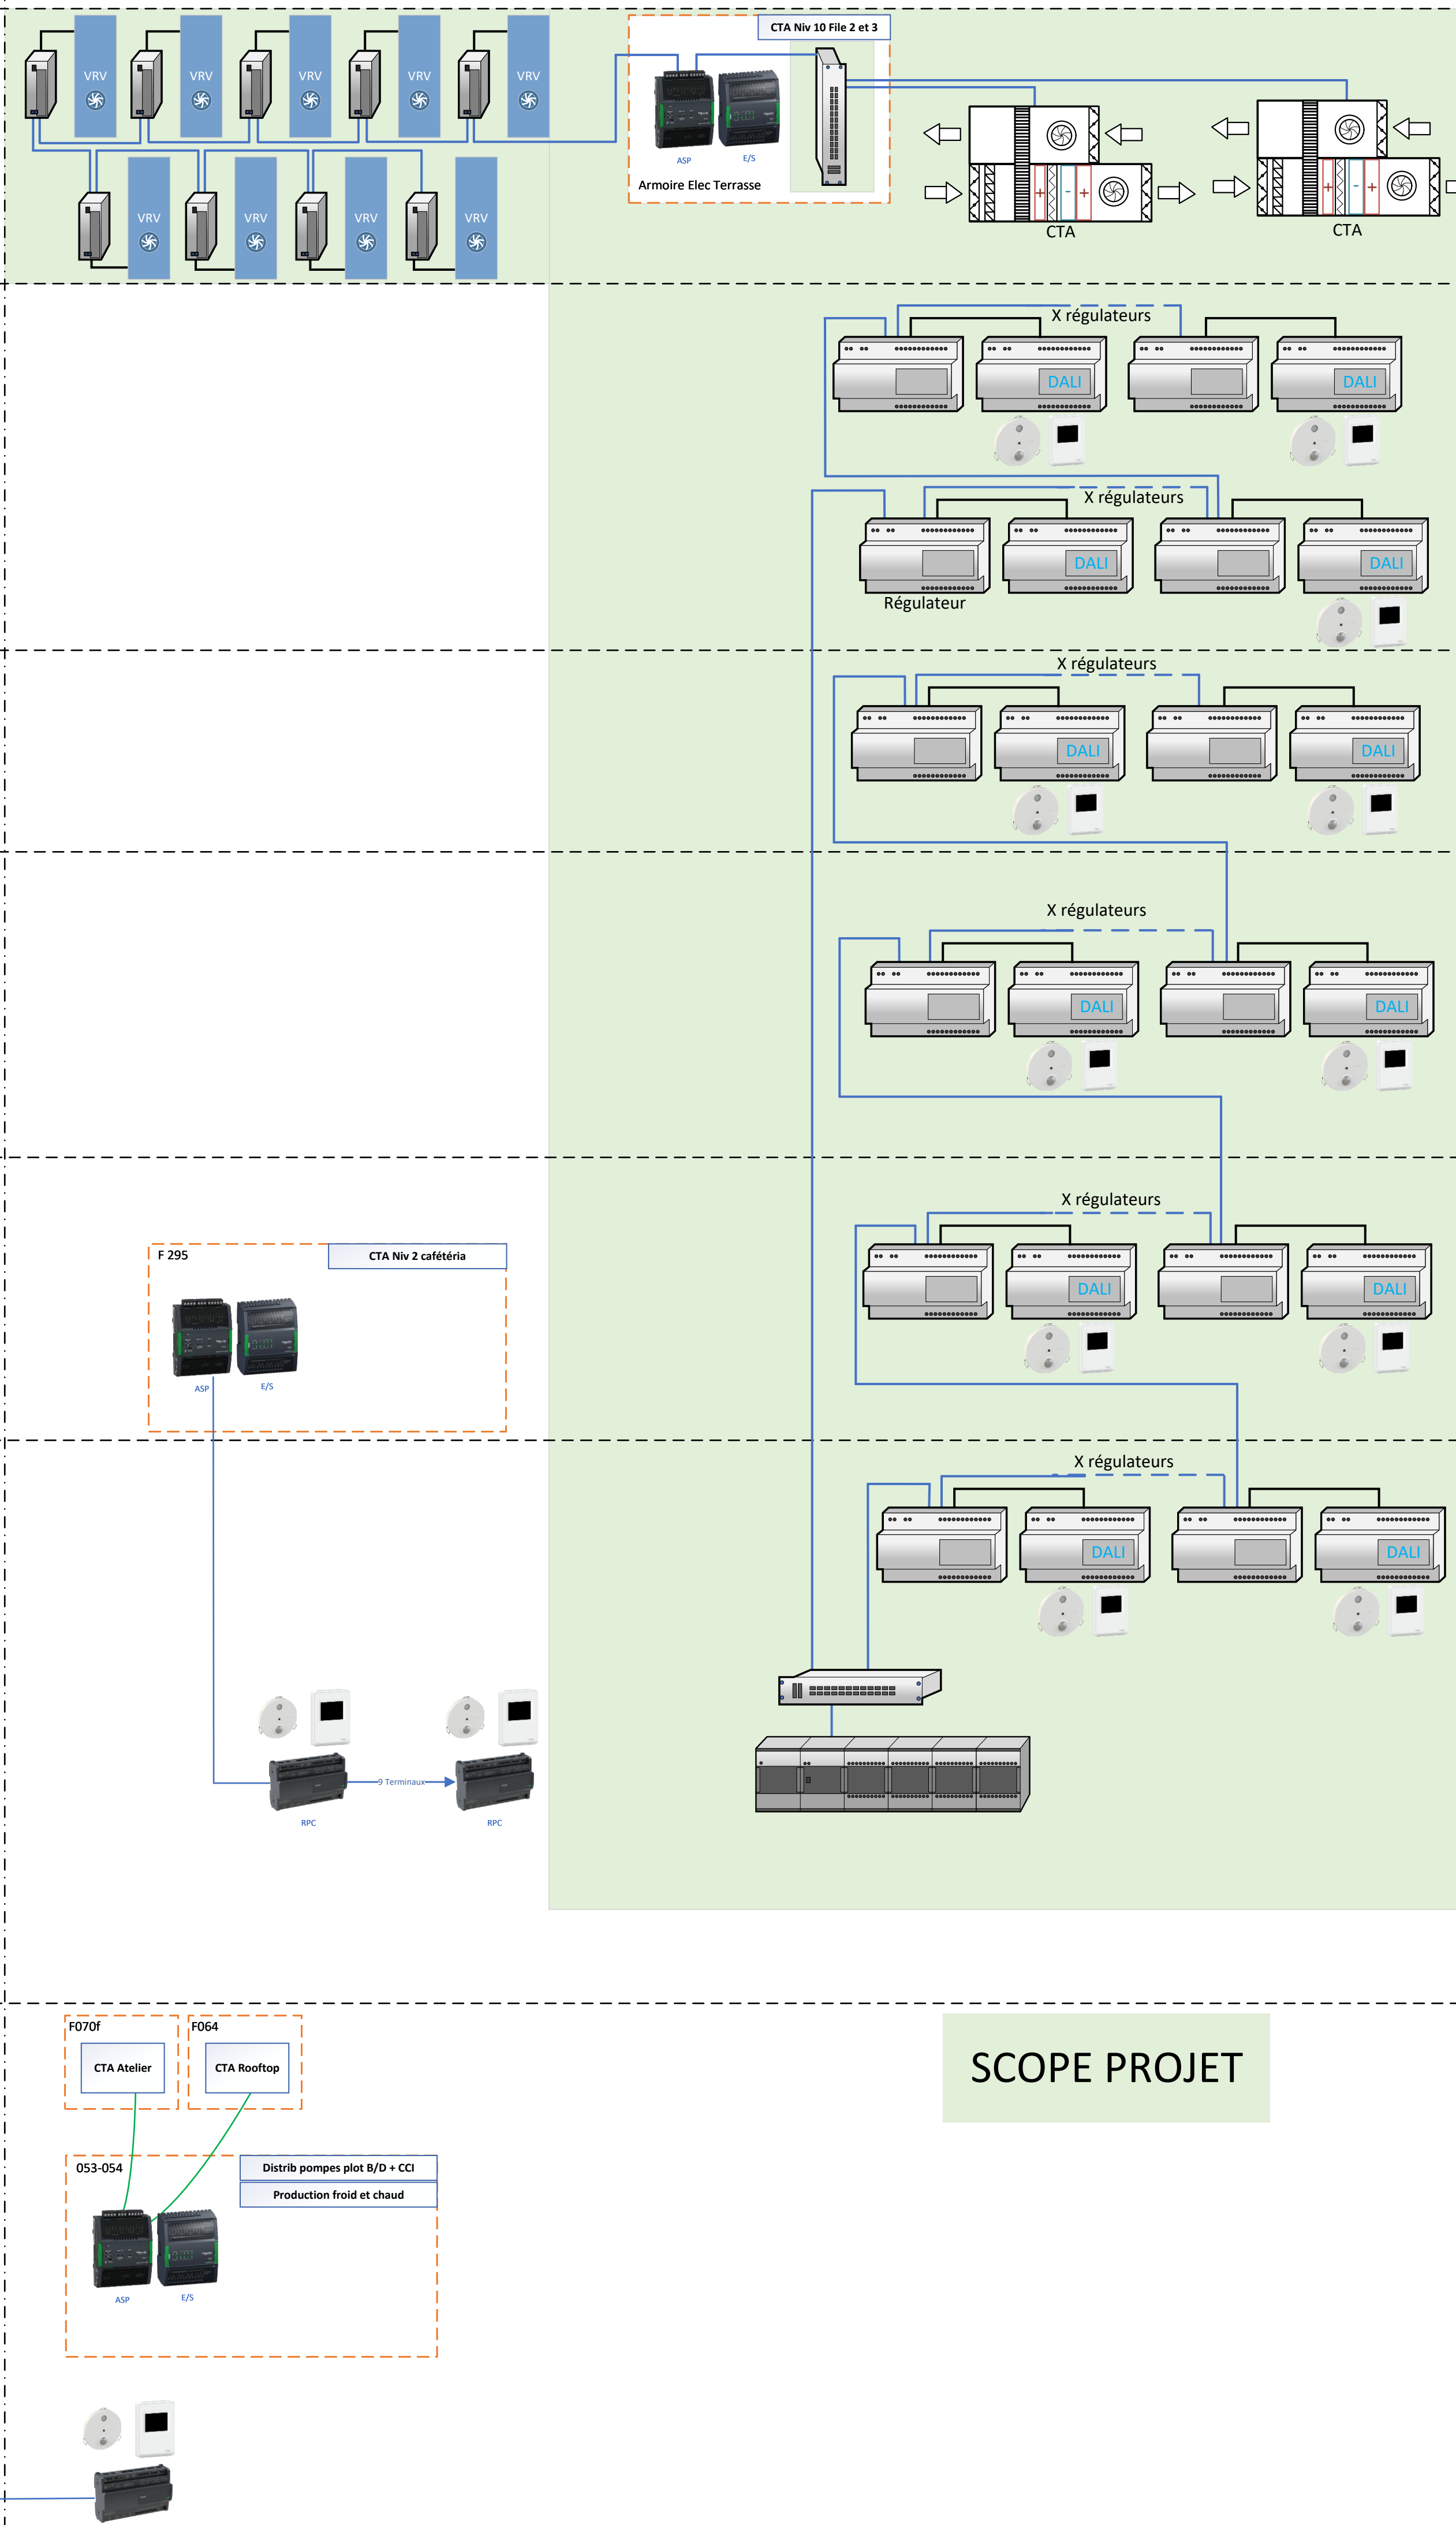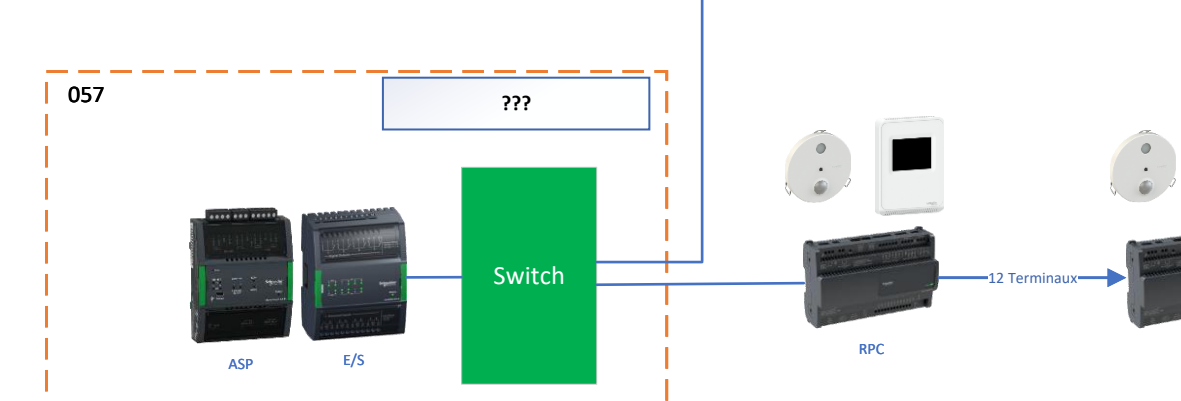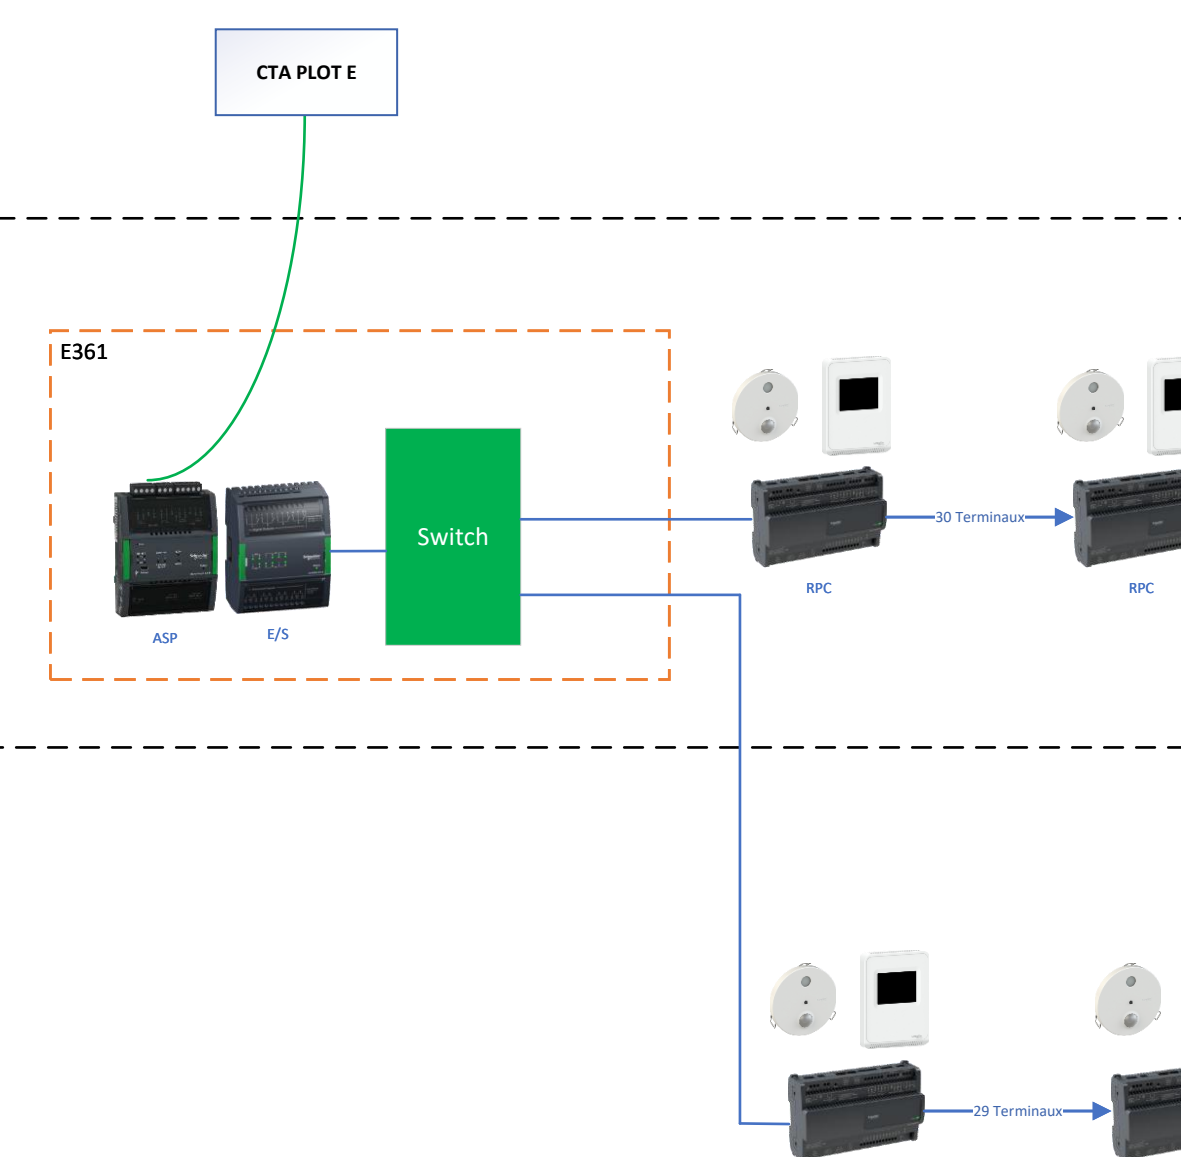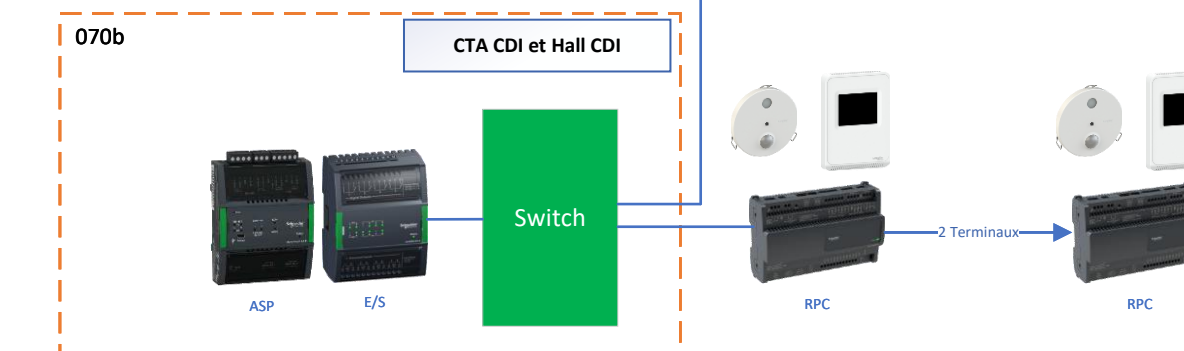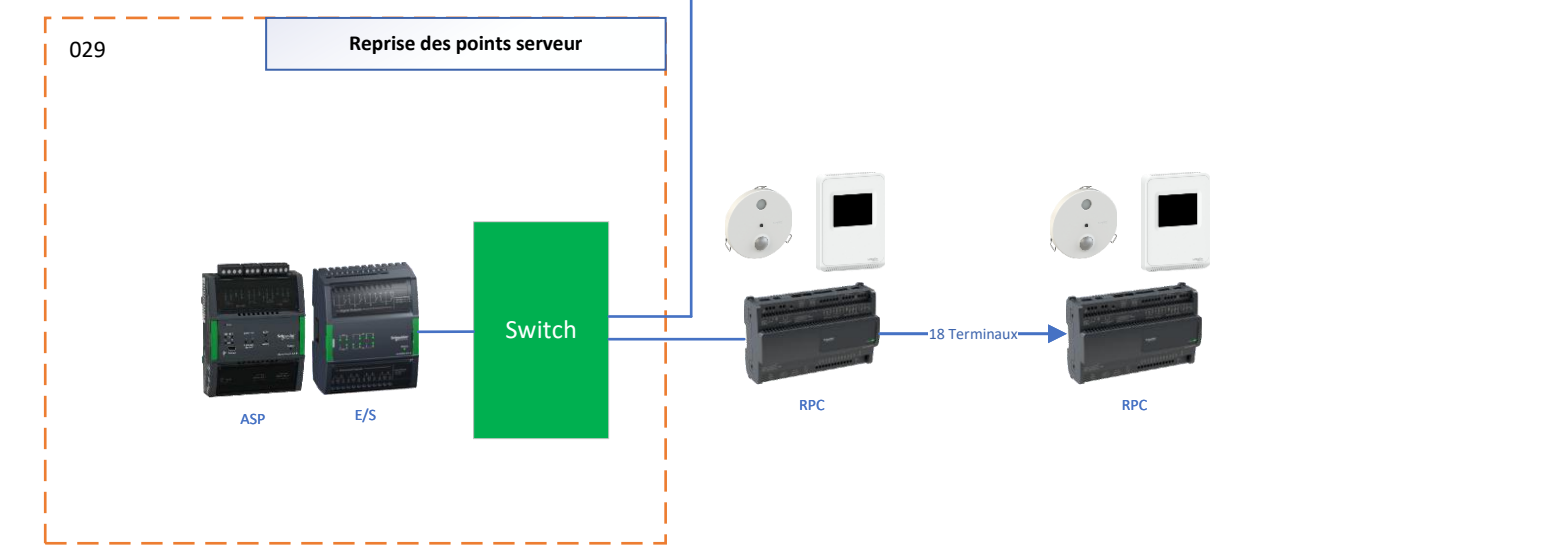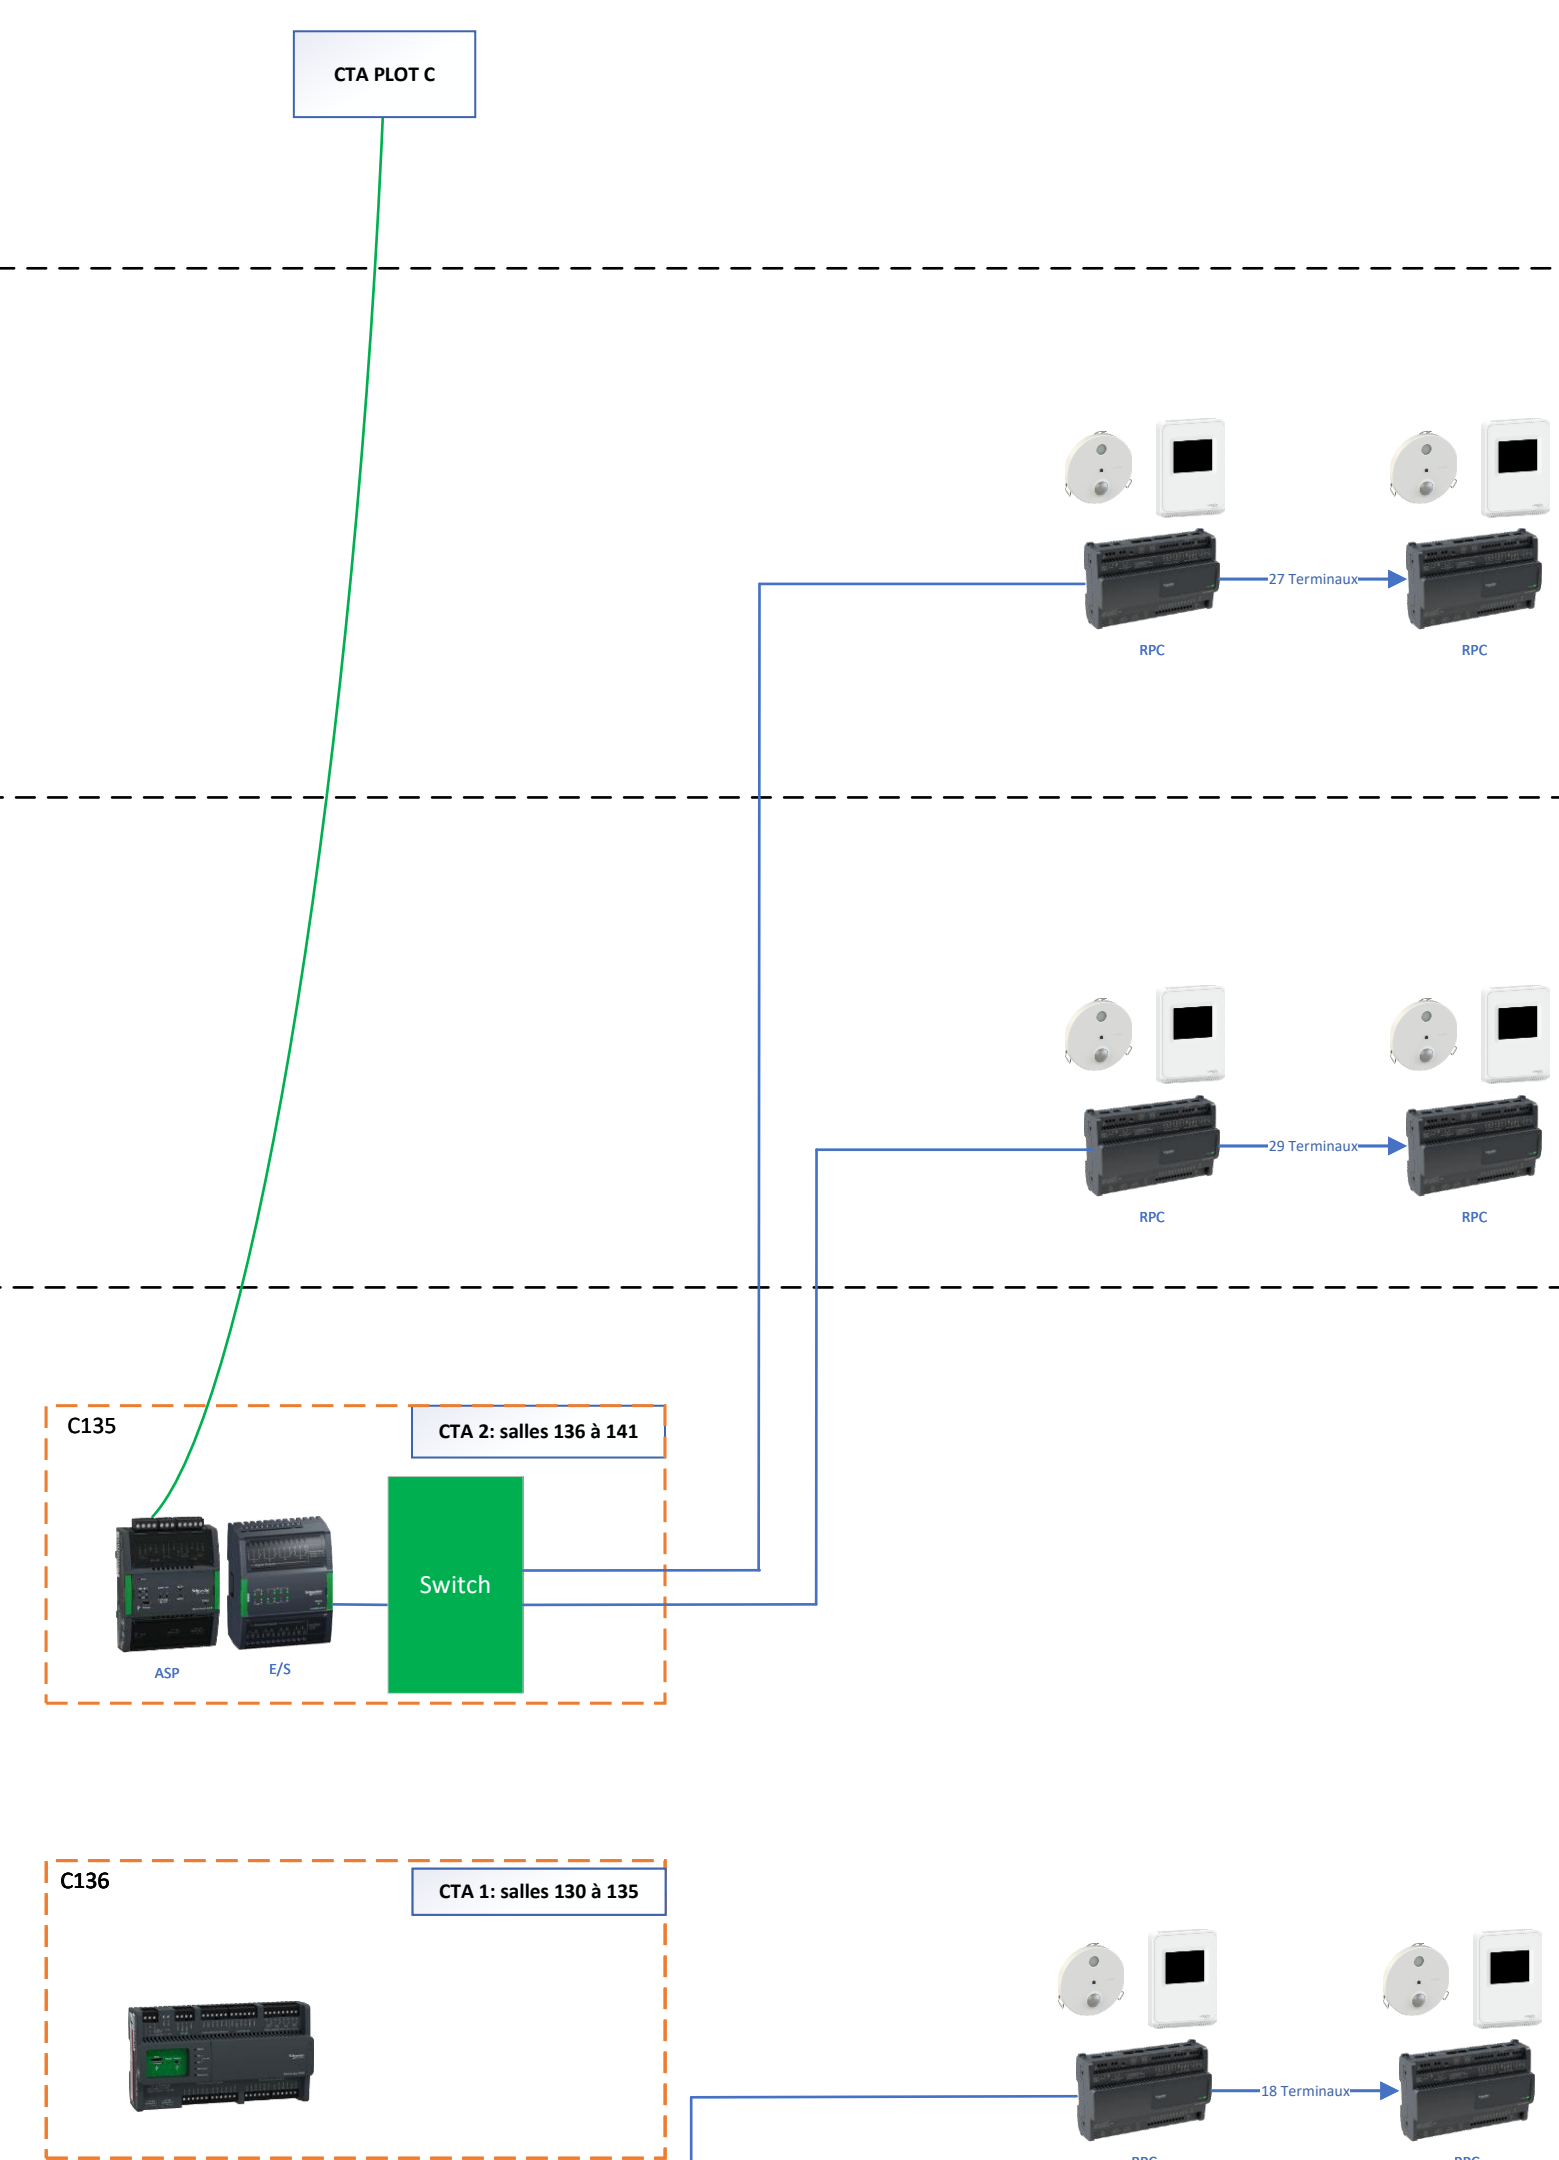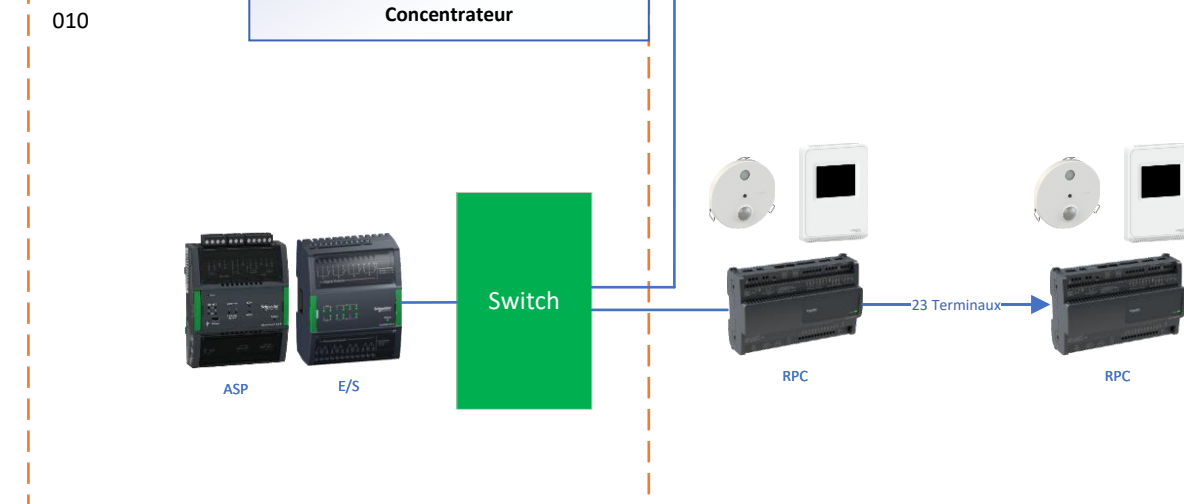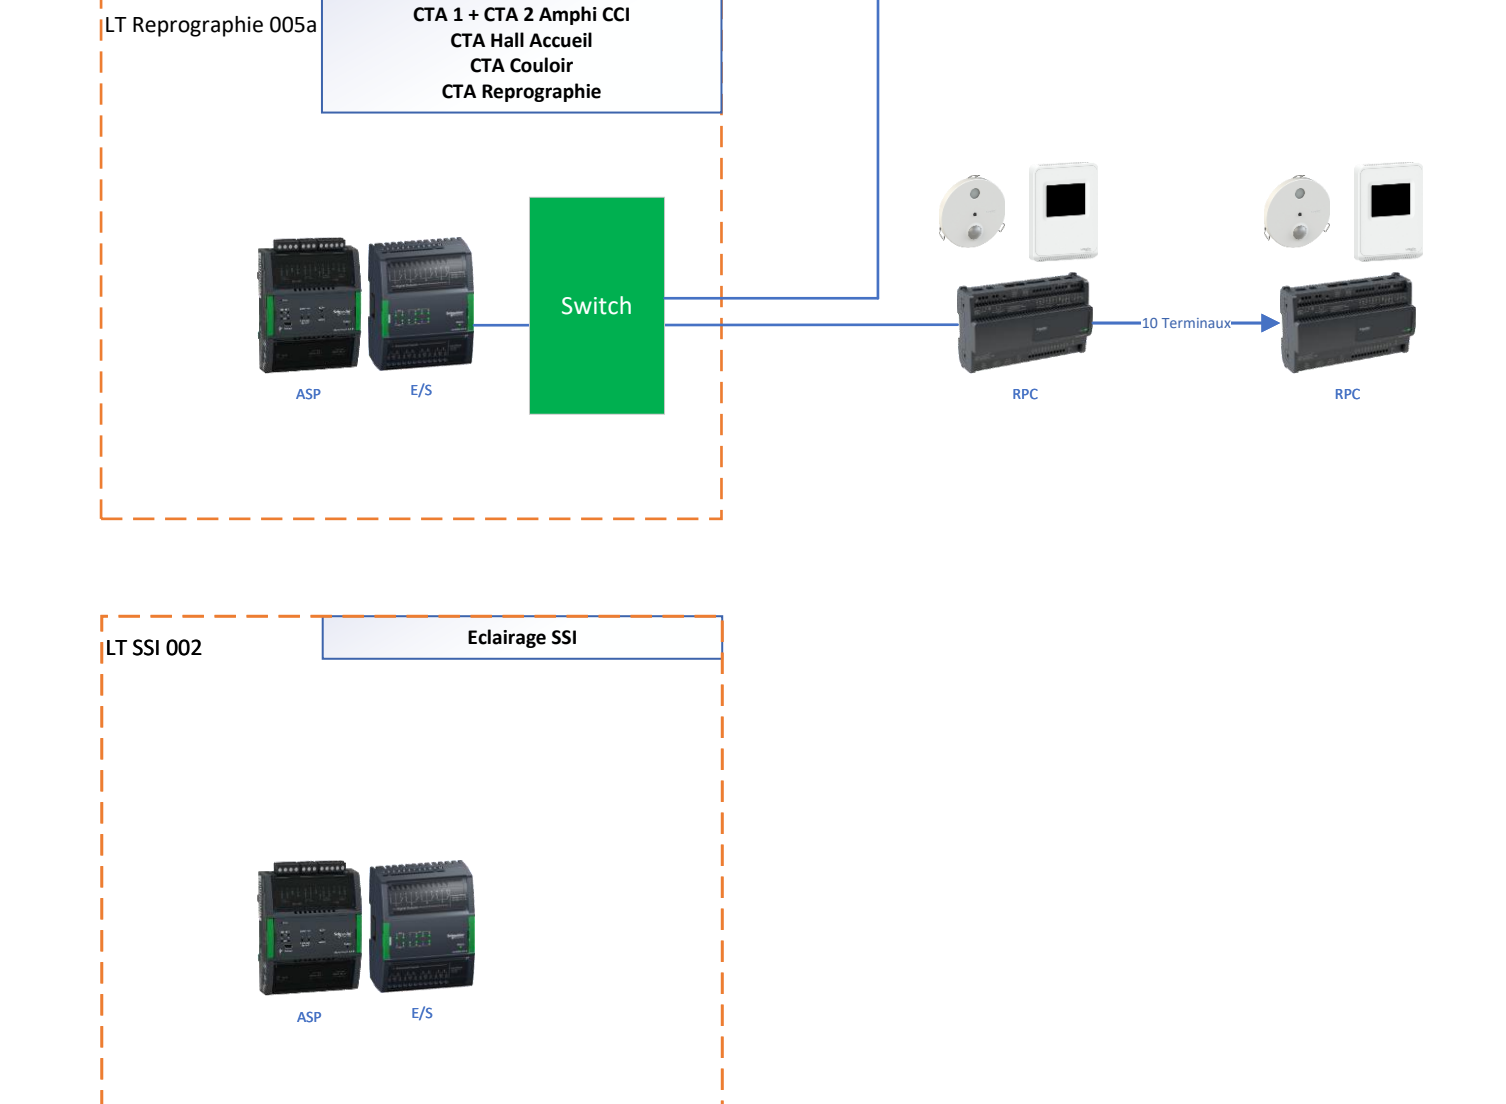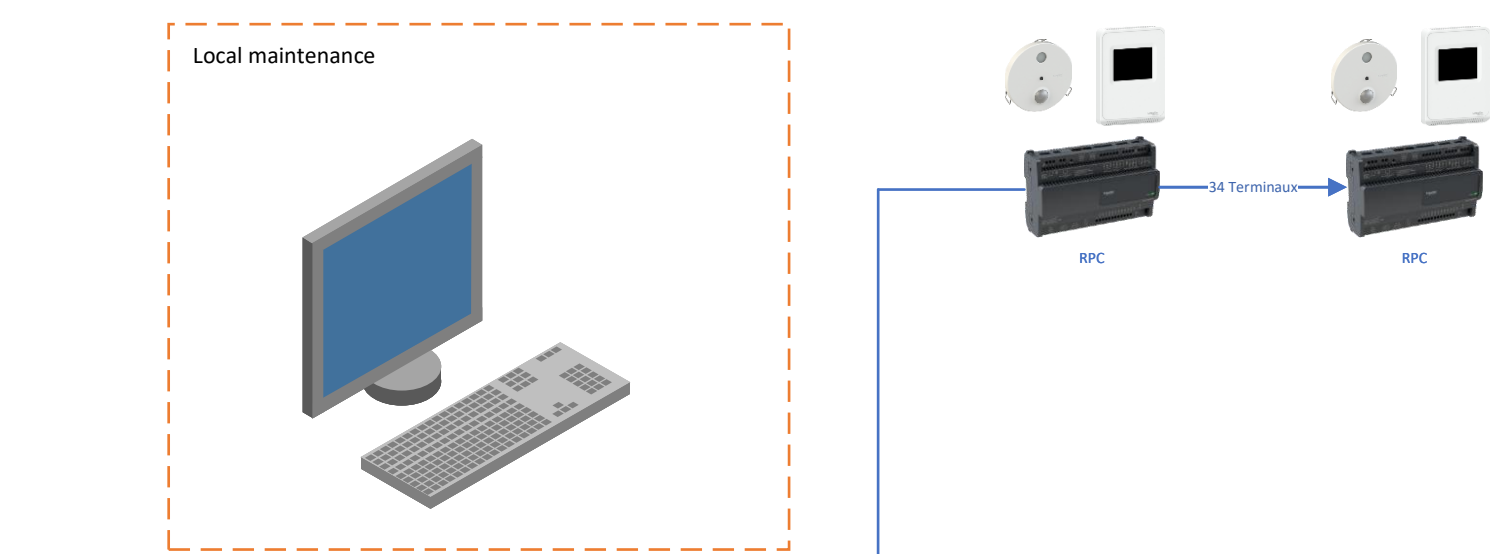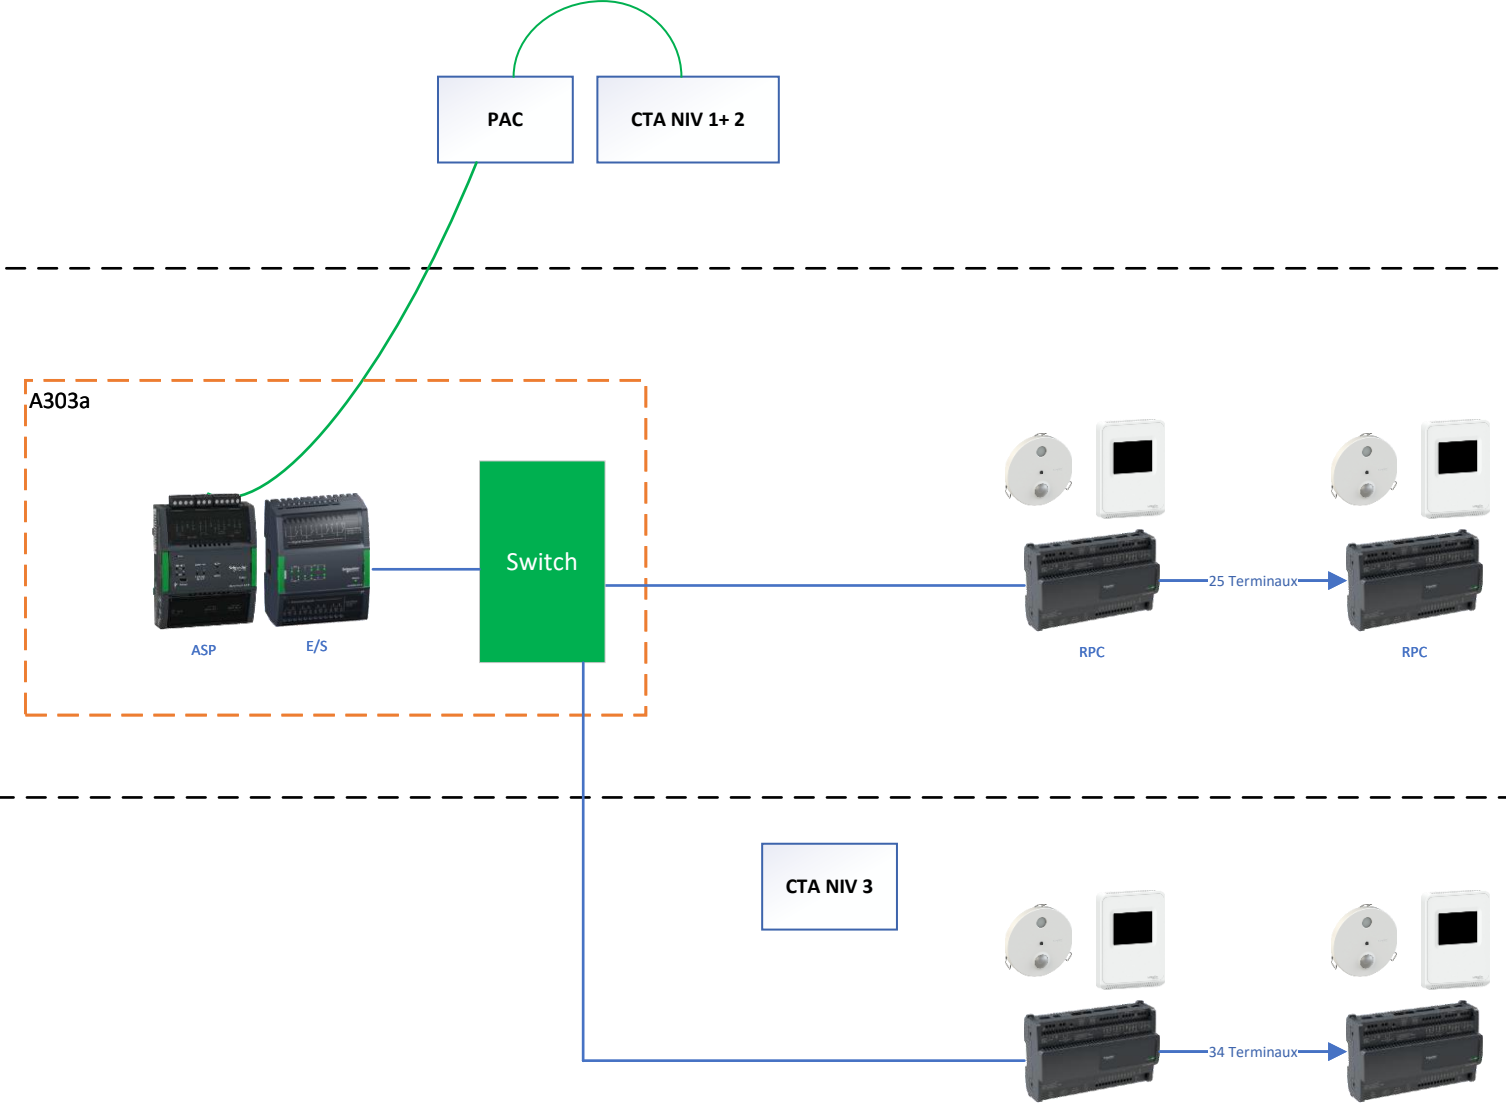

SCOPE PROJET