



FACADE NORD

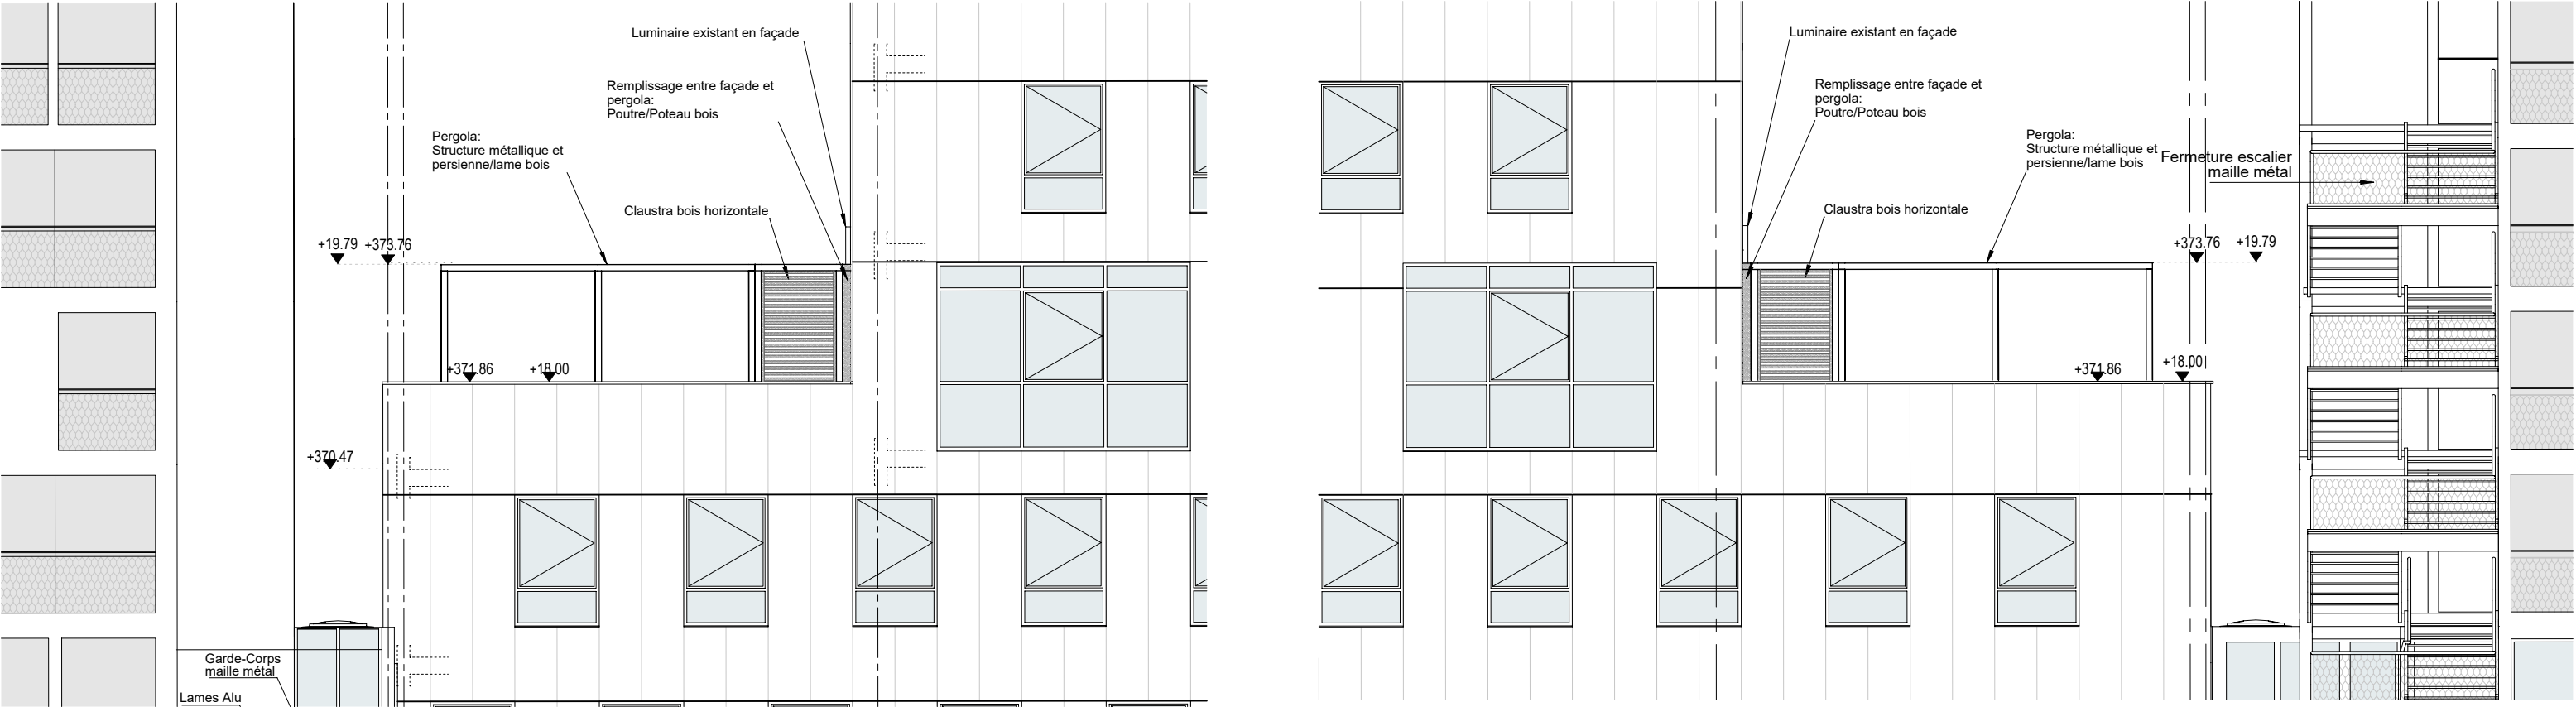

FACADE OUEST

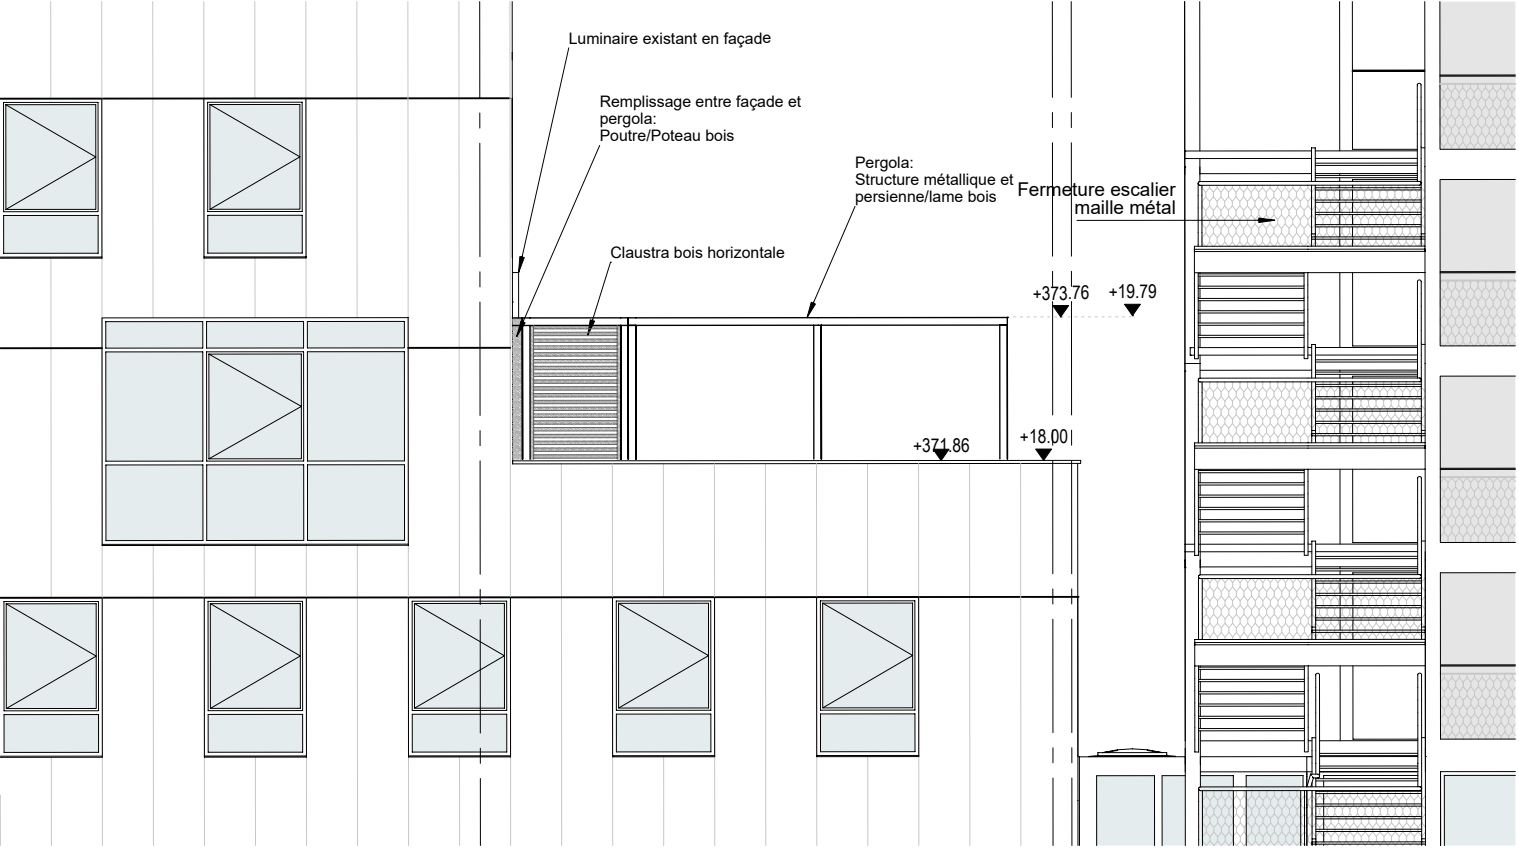

FACADE EST