

Bac n°	Désignation des plantes	Quantités
1	Dryopteris erythrosora C2L	5
2	Equisetum japonicum C4/5L	2
3	Colocasia Pink china H 60 pot 14/16	3
4	Miscanthus sinensis Zebrina C3/4 L	1
5	Miscanthus sinensis Zebrina C3/4 L	1
6	Alocasia calidora touffe H 120 18/20	1
7	Equisetum japonicum C4/5L	4
8	Alocasia calidora touffe H 120 18/20	2
9	Cyperus papyrus C3/4 L	2
10	Bambou Alphonse Karr 125/150 C12/15L	1
11	Alocasia calidora touffe H 120 18/20	2



Alocasia calidora



Bambou Alphonse Karr



Colocasia Pink China



Cyperus papyrus



Miscanthus sinensis Zebrina



Equisetum japonicum



Dryopteris erythrosora



149 rue de Sèvres 75015 Paris

Bâtiment LAENNEC - Niveau RDC - façade Nord-Ouest

Section 2 milieu aquatique

Etat des plantations


Document 2.3

Echelle : 1/50

Format A3

01/12/2025

Les côtes et quantités sont fournies à titre indicatif et doivent être vérifiées par l'entreprise pour établir ses prix

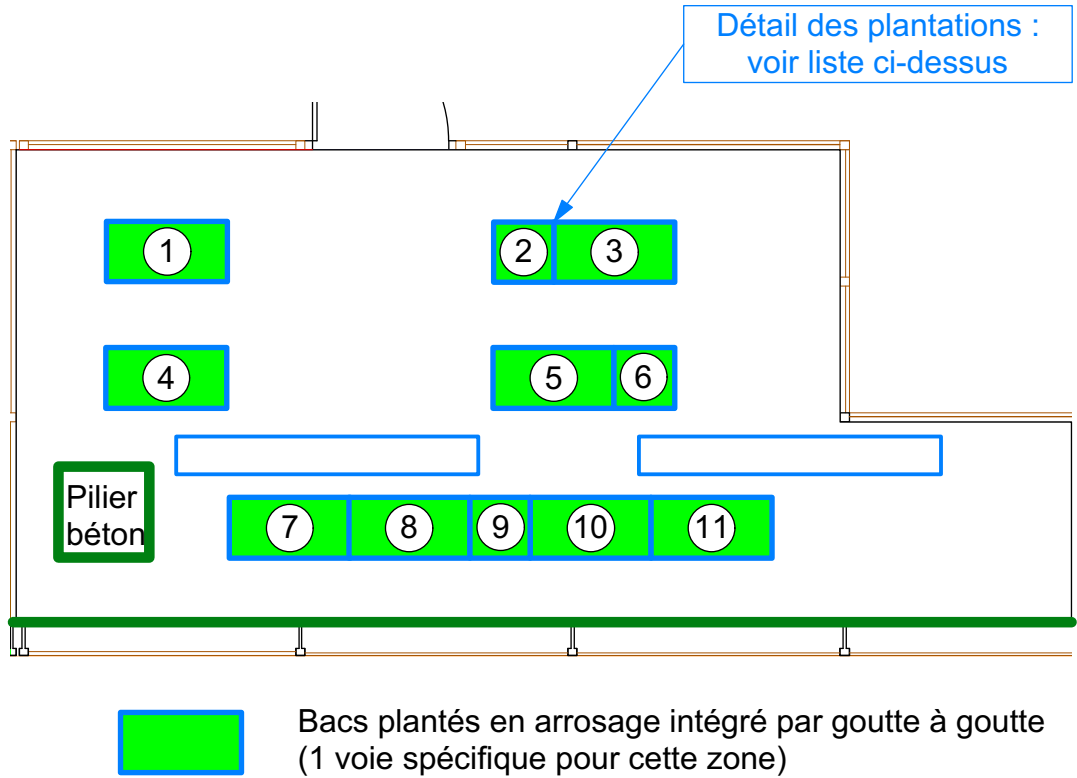

Plan des travaux de plantation - Echelle 1/50