


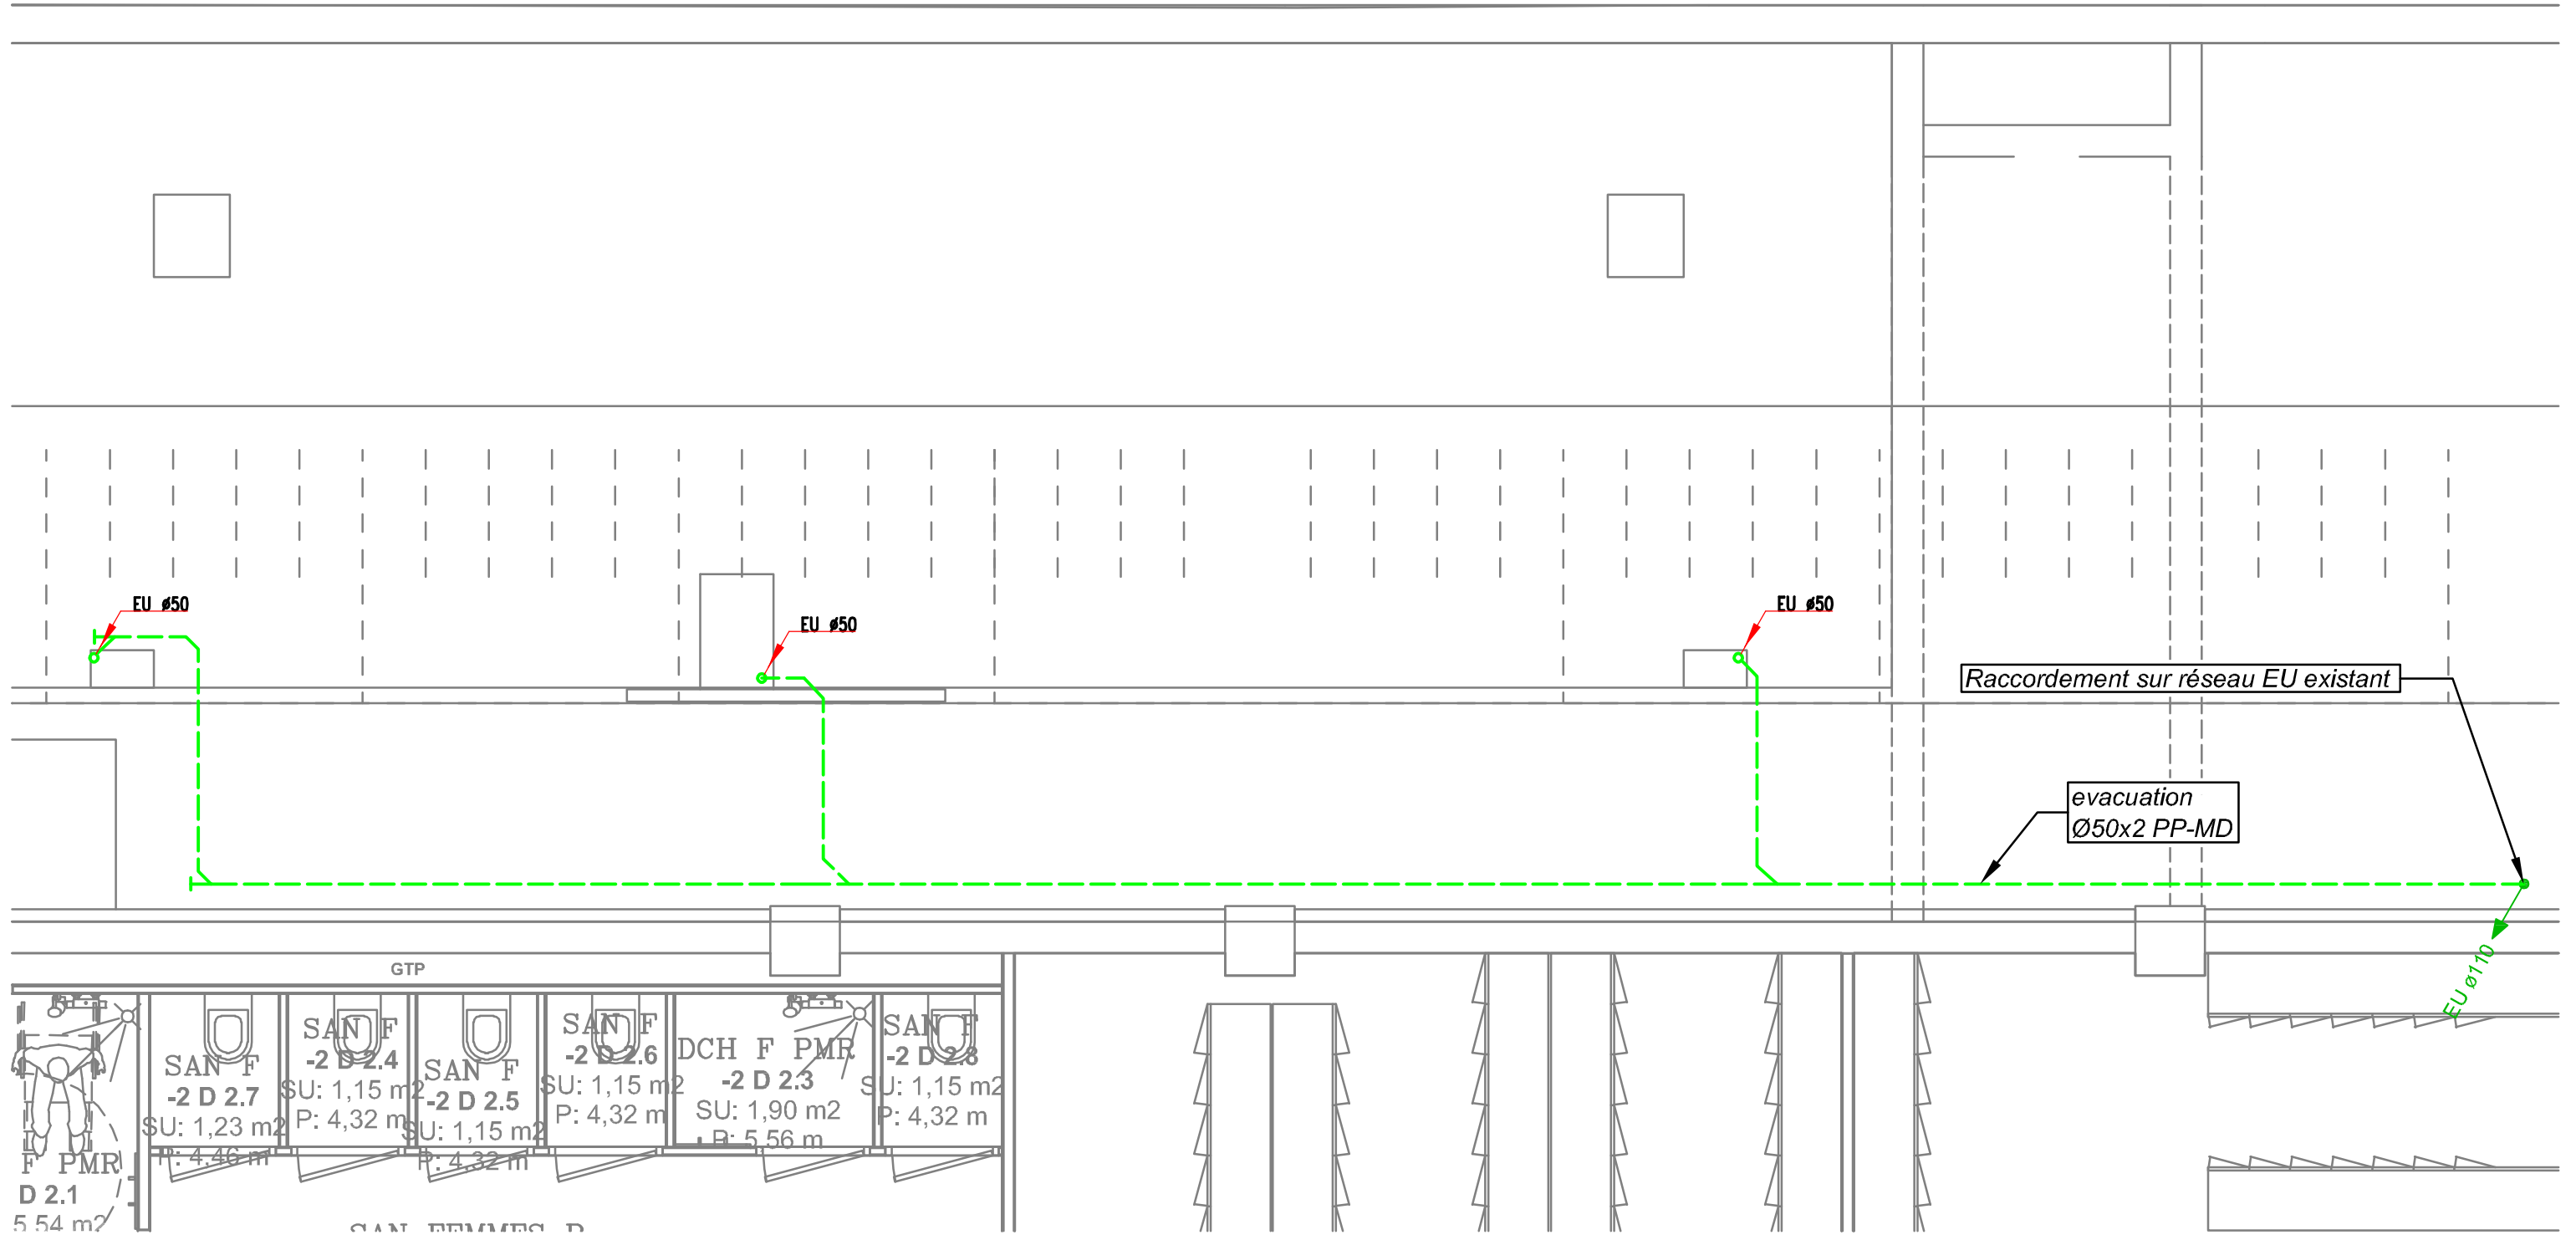

GTP					
SAN F	SAN F	SAN F	SAN F	DCH F	SAN F
-2 D 2.7	-2 D 2.4	-2 D 2.5	-2 D 2.6	-2 D 2.3	-2 D 2.8
SU: 1,23 m ²	SU: 1,15 m ²	SU: 1,15 m ²	SU: 1,15 m ²	SU: 1,90 m ²	SU: 1,15 m ²
P: 4,32 m	P: 4,32 m	P: 4,32 m	P: 4,32 m	P: 5,56 m	P: 4,32 m
F PMR					
D 2.1					
5,54 m ²					

LOT 05 PLOMBERIE SANITAIRE - SOUS SOL 2
BELLU - PNIV - 05 - DCE - S2 - PS01



Bellucci
INGÉNIERIE DES FLUIDES

4 rue du Gay - 25220 CHALEZEULE
03.81.88.22.25
contact@bet-bellucci.com
www.bet-bellucci.com

N° AFFAIRE 11748	N° PLAN PS01	INDICE
DATE DE CREATION SJ le 22-01-2026	EDITE LE: 19/05/2026 11748_DCE_FLUIDES	



L'INGÉNIERIE QUALIFIÉE
CERTIFICAT
N° 79 02 0187