
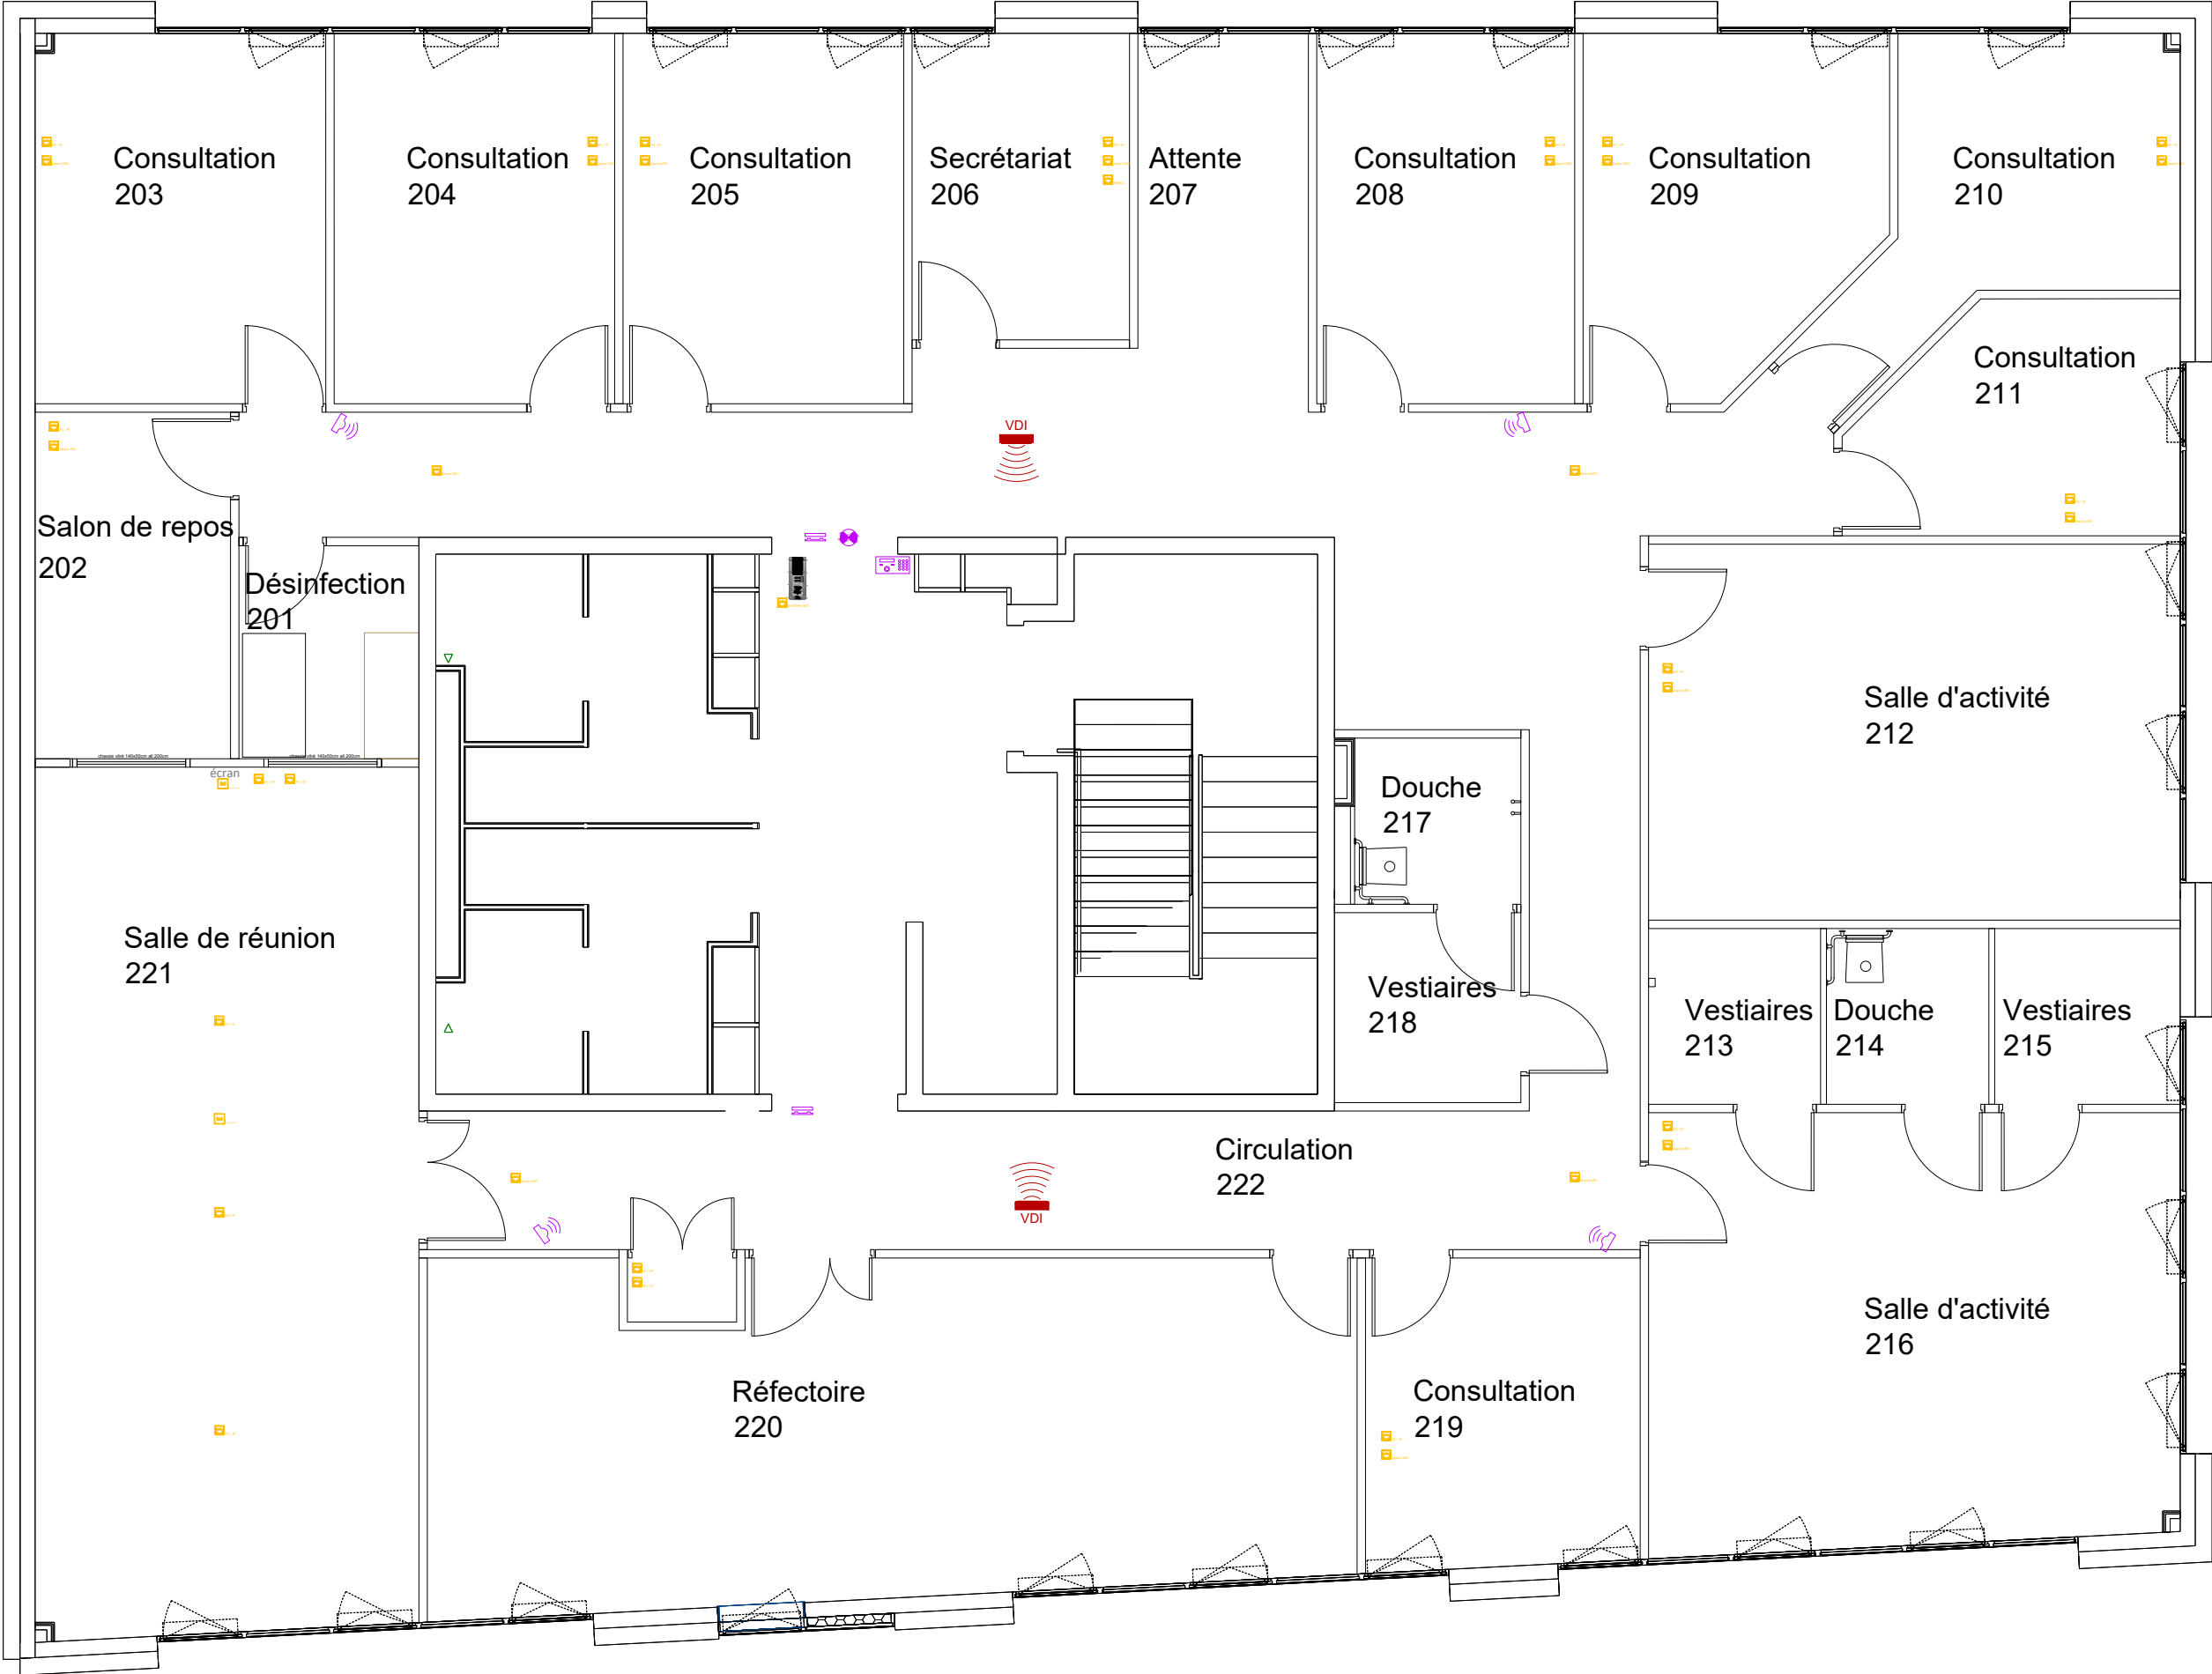


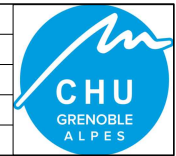

MODIFICATIONS		INDICE	DATE	MODIFICATIONS		INDICE	DATE	CENTRE HOSPITALIER GRENOBLE ALPES	DATE: 07/05/2026	SITE: CSAPA	
Ajout Blocs CFA		A	07/05/2026			E	-		PHASE: DCE	BATIMENT: A32	
		B	-			F	-		ECHELLE: 1/100	NIVEAU: R+2	
		C	-			G	-		MARCHE: -	AILE: -	
		D	-			H	-	PLAN D'IMPLANTATION	PLAN N°: -	SERVICE: CSAPA St Martin d'Heres	