


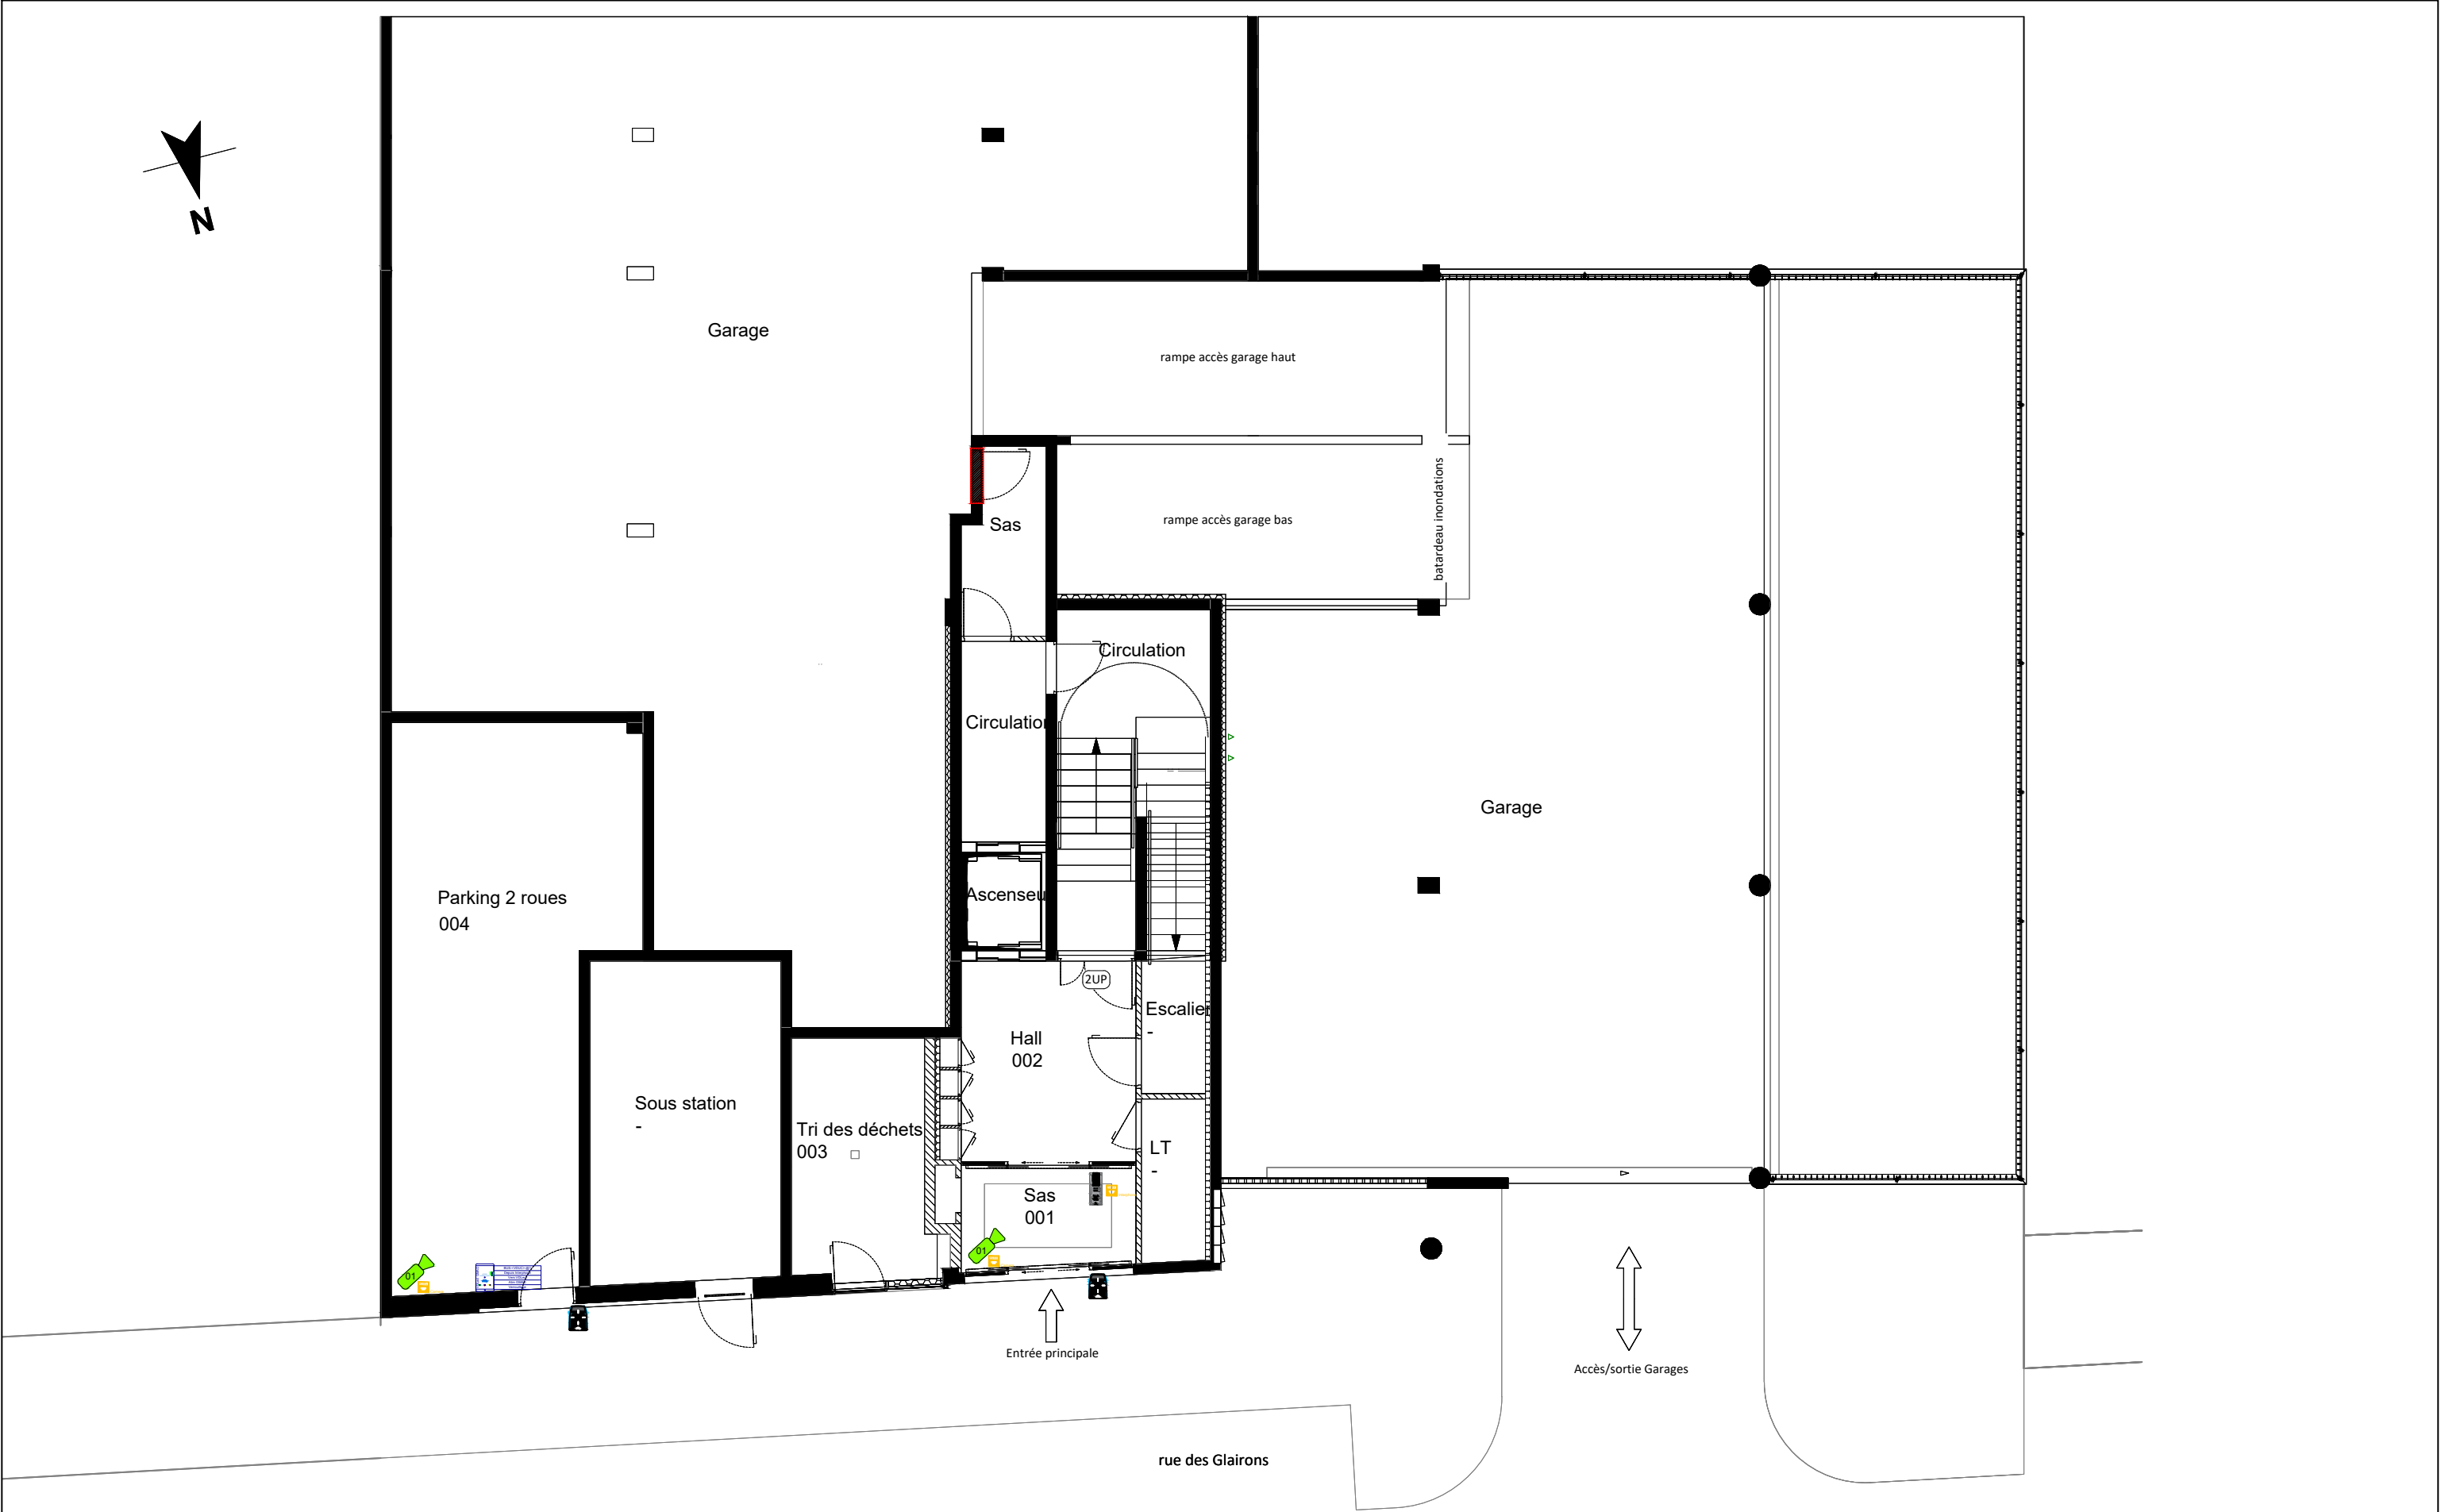

MODIFICATIONS		INDICE	DATE	MODIFICATIONS		INDICE	DATE	CENTRE HOSPITALIER UNIVERSITAIRE GRENOBLE ALPES	DATE: 07/05/2026	SITE: CSAPA St Martin d'Heres	
Ajout blocs CFA		A	07/05/2026		E	-	PHASE: DCE		BATIMENT: A32		
		B	-		F	-	ECHELLE: 1/100		NIVEAU: R+0		
		C	-		G	-	MARCHE: -		AILE: -		
		D	-		H	-	PLAN N°: -		SERVICE: CSAPA		
PLAN D'IMPLANTATION											