


VERTICAUX + DALLE HTE LOCAL CUVES

Diagram showing a plan view of a structure with vertical elements and a concrete slab (DALLE HTE LOCAL CUVES). The structure includes circular vaults (LOCAL CUVES) and a central rectangular area. Key dimensions and labels include:

- Overall dimensions: 304 (width), 574 (height), 472 (width of central area), 301 (height of central area).
- Labels: AGGLOS BANCHES 20cm, VOILE PAR PASSES, IMPACT MUR SUP. BETON, DALLE hte BA ép 20cm, diam 200, MUR BETON 20cm, A.I. SF -140 par rapport TN.
- Other dimensions: 366, 224, 300, 818, 300, 720, 304, 20, 57796, 498, 120, 300, 120, 30, 30, 304.
- Notes: CARNEAU RACCORDEMENT PCP 5x PVC diam 160 ALTIMETRIE A DEFINIR (top left), CARNEAU RACCORDEMENT EU FLUGES + ELECTROTE 2x PVC diam 160 ALTIMETRIE A DEFINIR (bottom left).

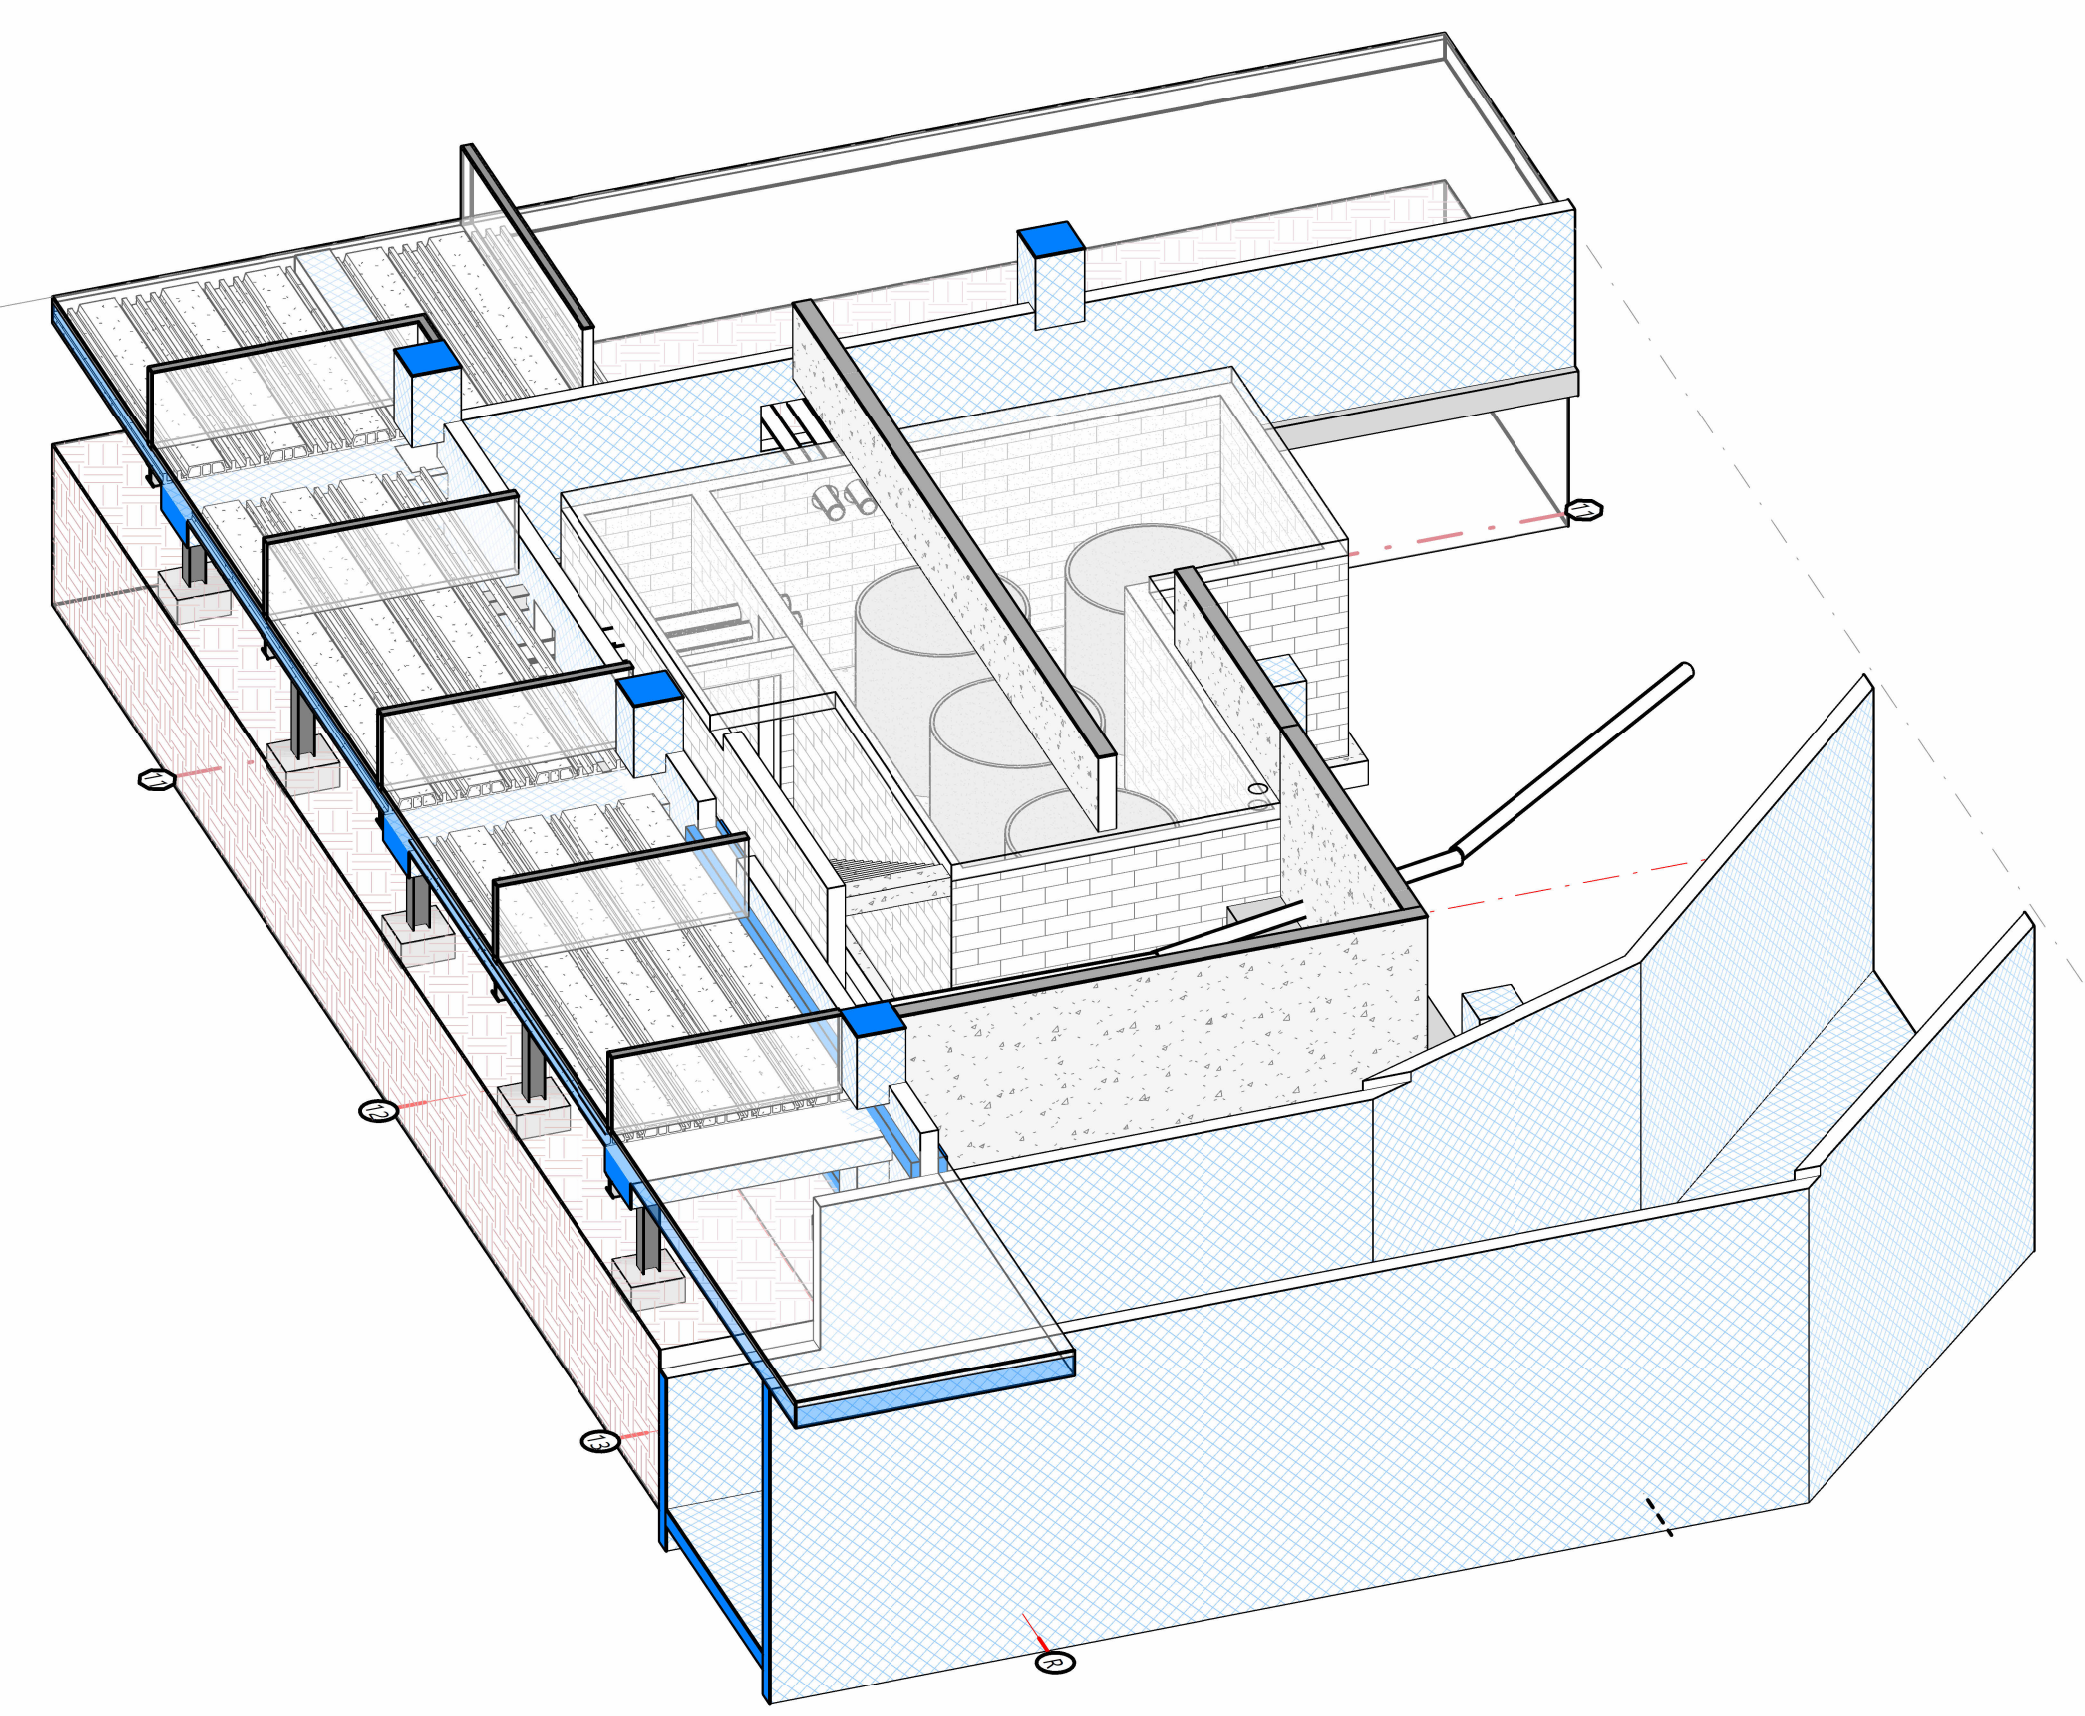

coupe 300

152 STR niveau 04 11 2005
+280.16

152 STR niveau 04 11 2005
+280.16

TN

326

20

20

252


A. VERFER
SUR PLACE

PREVOIR
50

1

3

1:200

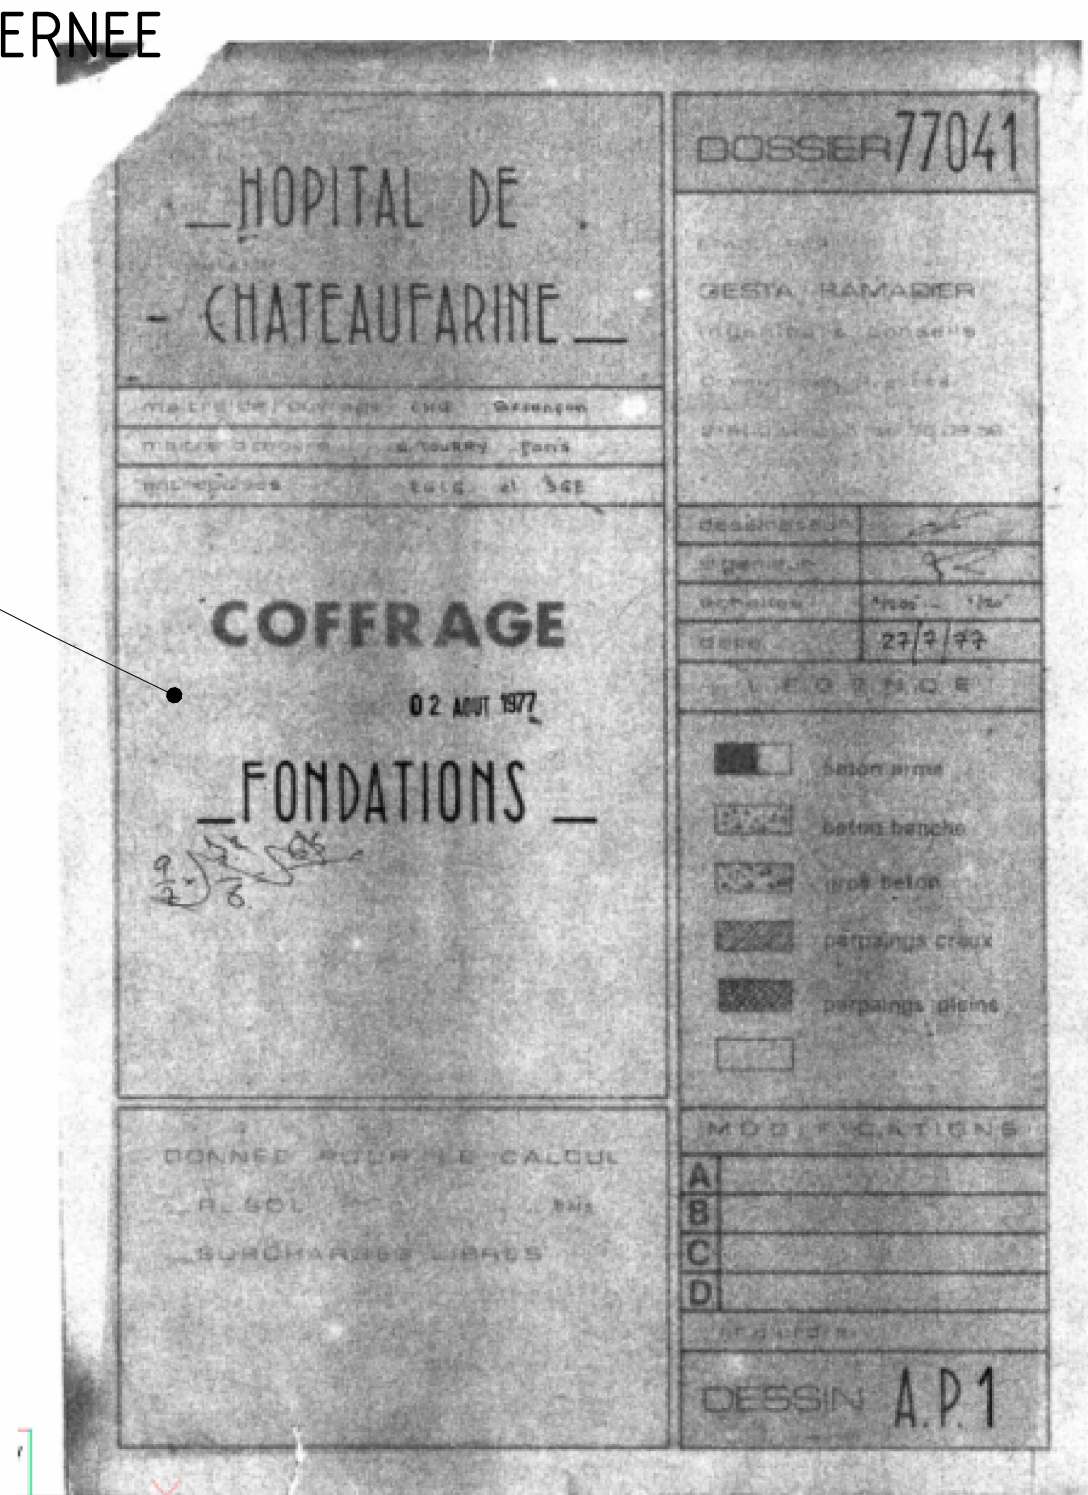

COULEUR + HACHURES = EXISTANTS COUPES
• PLAN DESSIN REVIT 3D

COULEUR + HACHURES = DEMOLITIONS COUPES
• PLAN

COULEUR + HACHURES = RECONSTRUCTION COUPES
• PLAN

COULEUR ORANGE = FOND DE PLAN DWG
ARCHITECTE

VUE EN PLAN DALLE BASSE SS3 CREATION LOCAL CUVES

BATC119701 - Besancon - CHU - EGIS - STR - SS3 - EXE - PLN - 008									
Code projet	Secteur	Ouvrage	Emetteur	Discipline	Niveau	Phase	Type doc.	N° d'ordre	Indice
BATC119701	Besancon	CHU	EGIS	STR	SS3	EXE	PLN	008	0
DATE: 16/04/2026			Format: A0					ECHELLE: 1/100 1/50	
								Folio:	008