


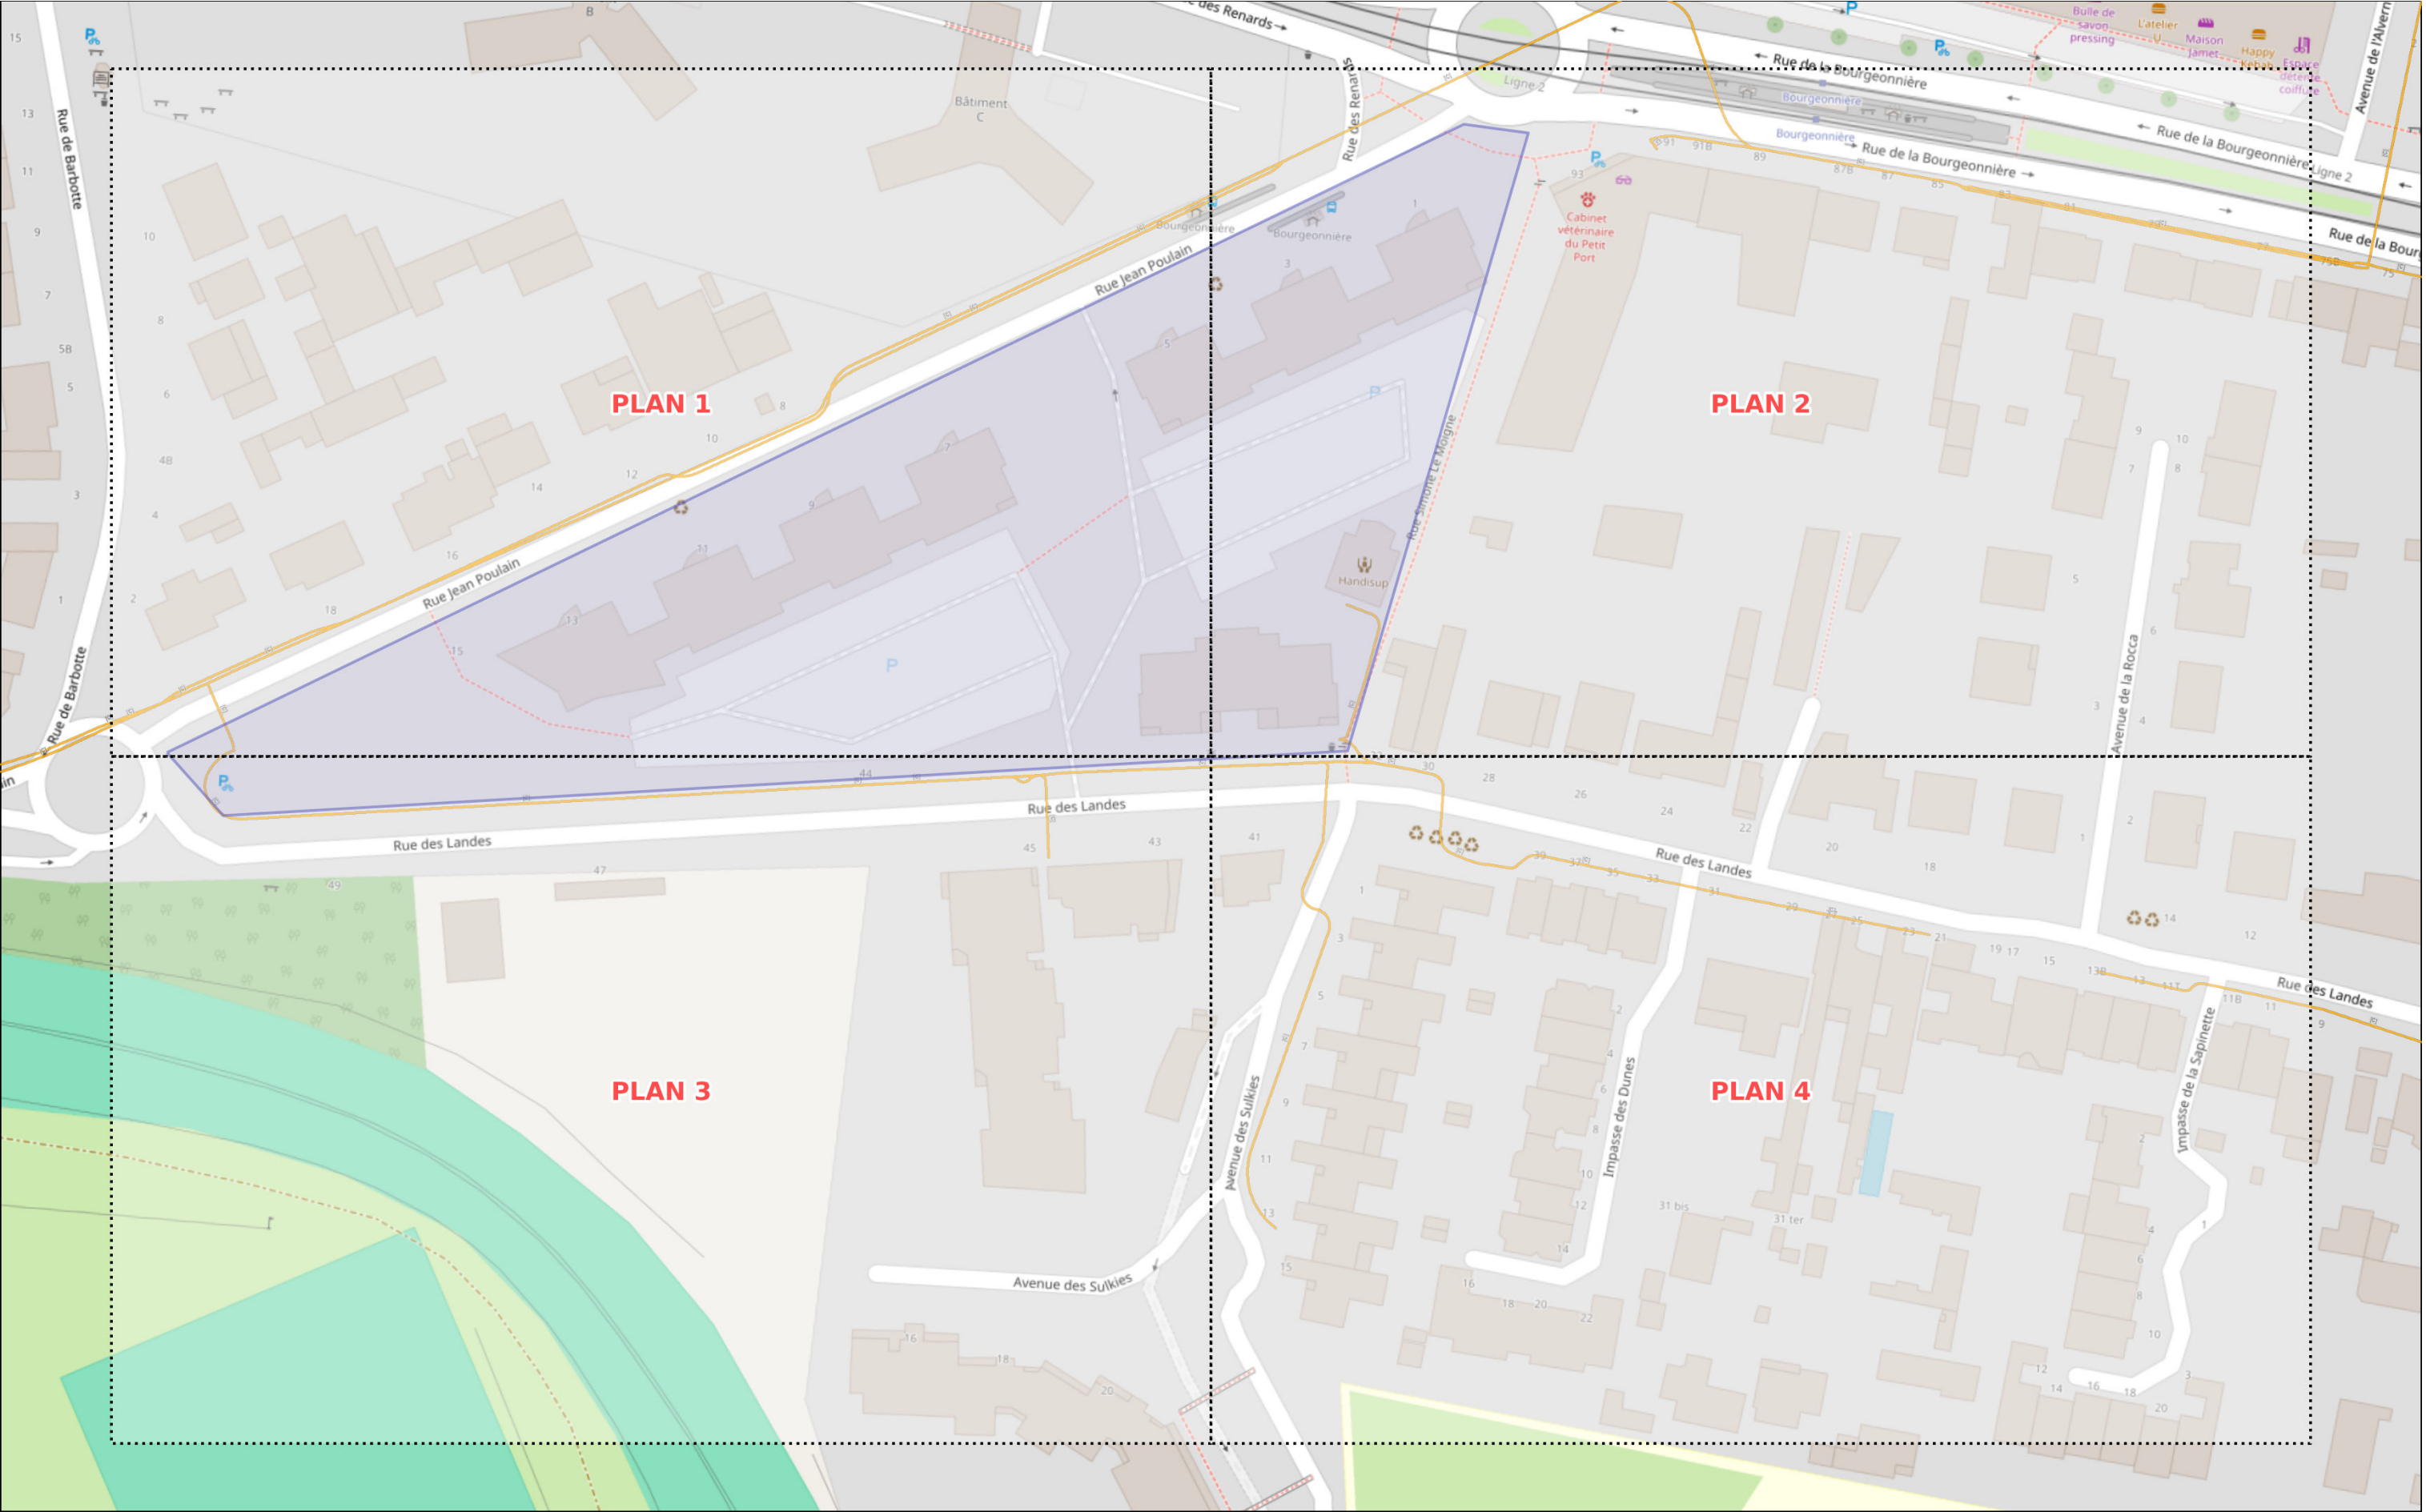

Zone de travaux

80 m (1/1,000ème)



