



B.E.T. VIALA
 2B Chemin de Palente - 25000 BESANCON
 Tél. : 09.62.51.08.70. - Mail : bet-viala@orange.fr

Remplacement des ventilo-convecteurs et mise en place d'une GTC

Diagram of a building layout with rooms A, B, C, and D. Room D is shaded red and labeled 'D'. Room A is labeled 'A'. Room B is labeled 'B'. Room C is labeled 'C'. The entrance is labeled 'Entree principale'.

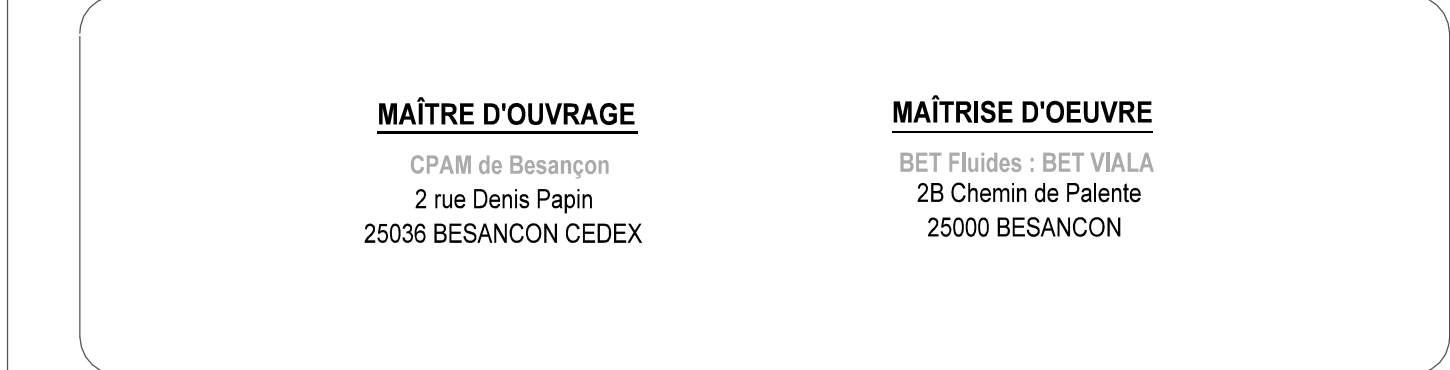

BATIMENT D - R+2 CHAUFFAGE				
A.P.D. P.R.O. D.C.E.				
IND.	DATE	MODIFICATIONS	Ech.: 1/100 1/75 1/50 1/25 1/20 1/10 Autres	Dessiné par : P. VIALA
A	.	.	Le: 19 Mai 2026	
B	.	.	AFF.: 2601-C471	
C	.	.	FL.	
D	.	.	04	
E	.	.	.	