

Echelle: 1/200




Echelle: 1/200




PROFIL P03

Echelle: 1/200

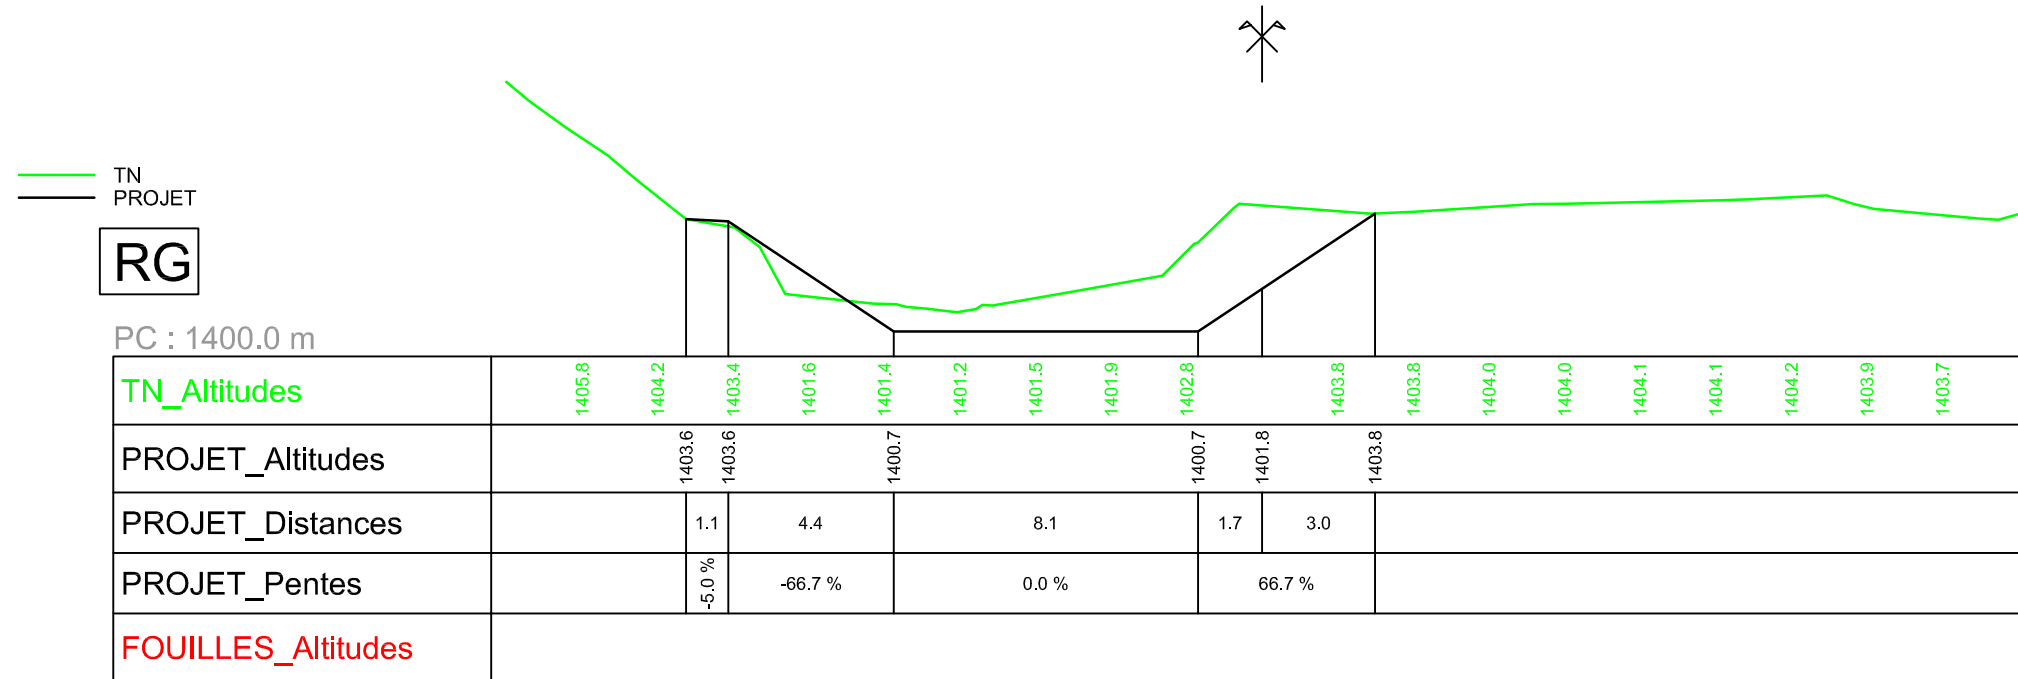


PROFIL P04

Echelle: 1/200

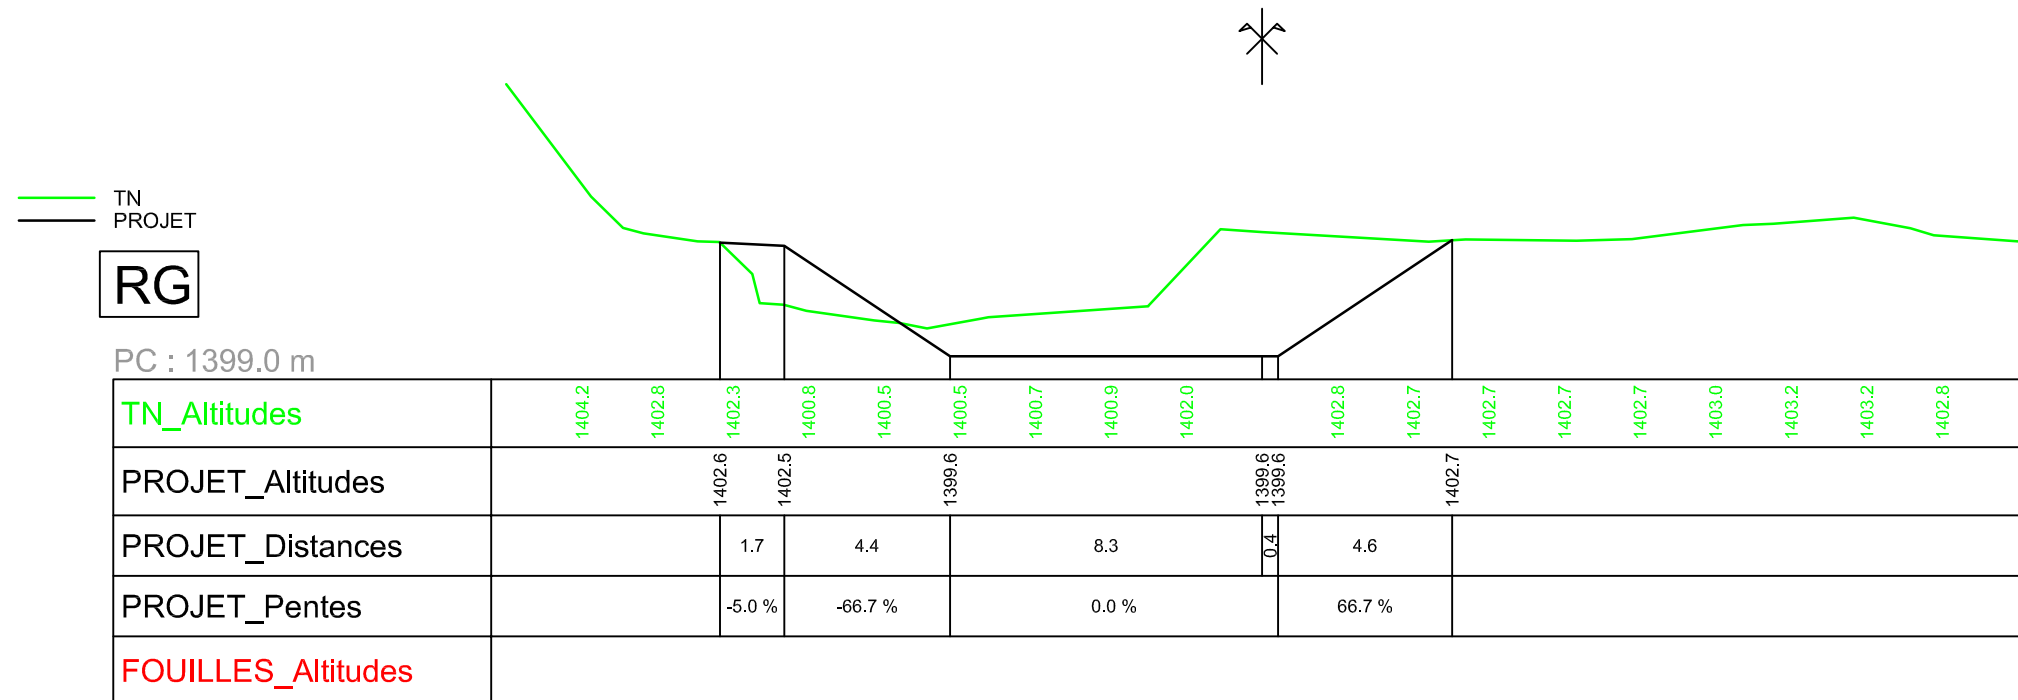


PROFIL P05

Echelle: 1/200

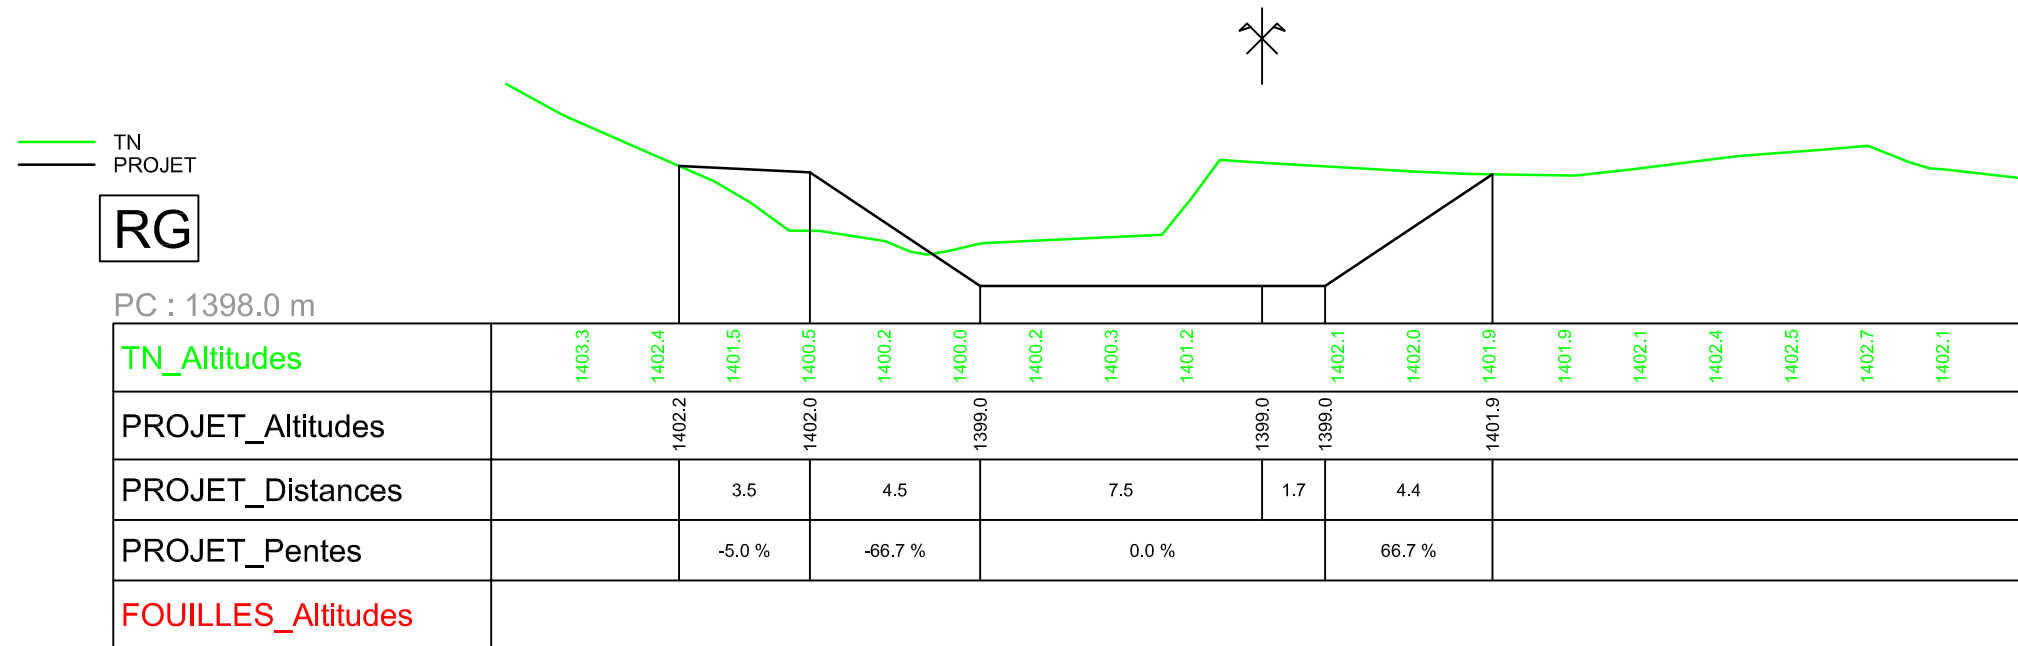

PROFIL P06


Echelle: 1/200

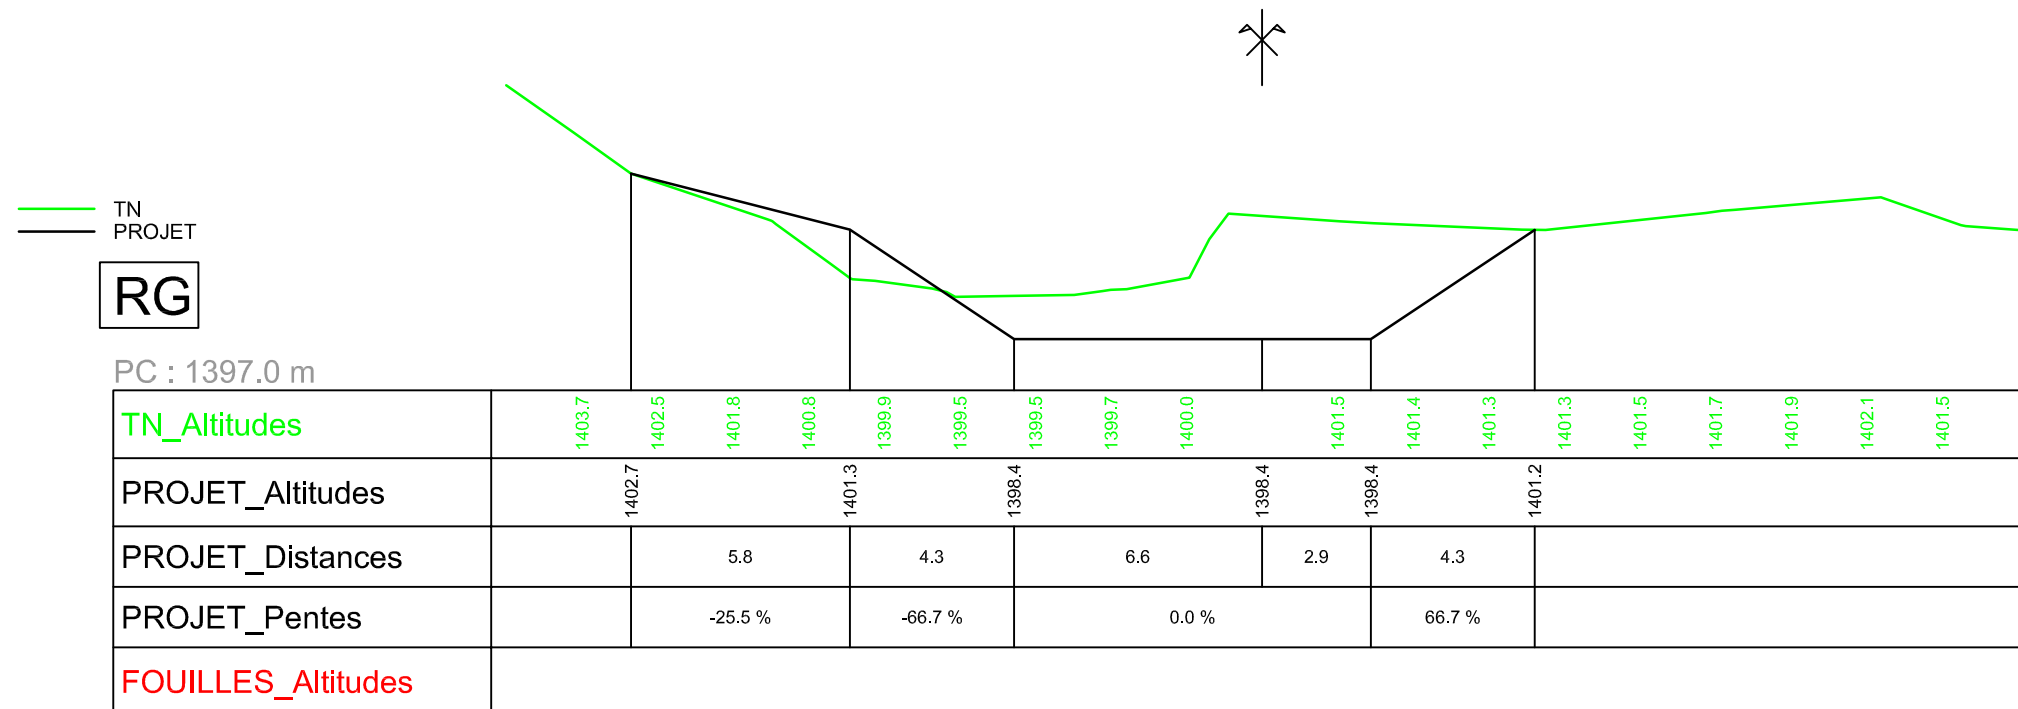

 EB_RG

PROFIL P07

Echelle: 1/200

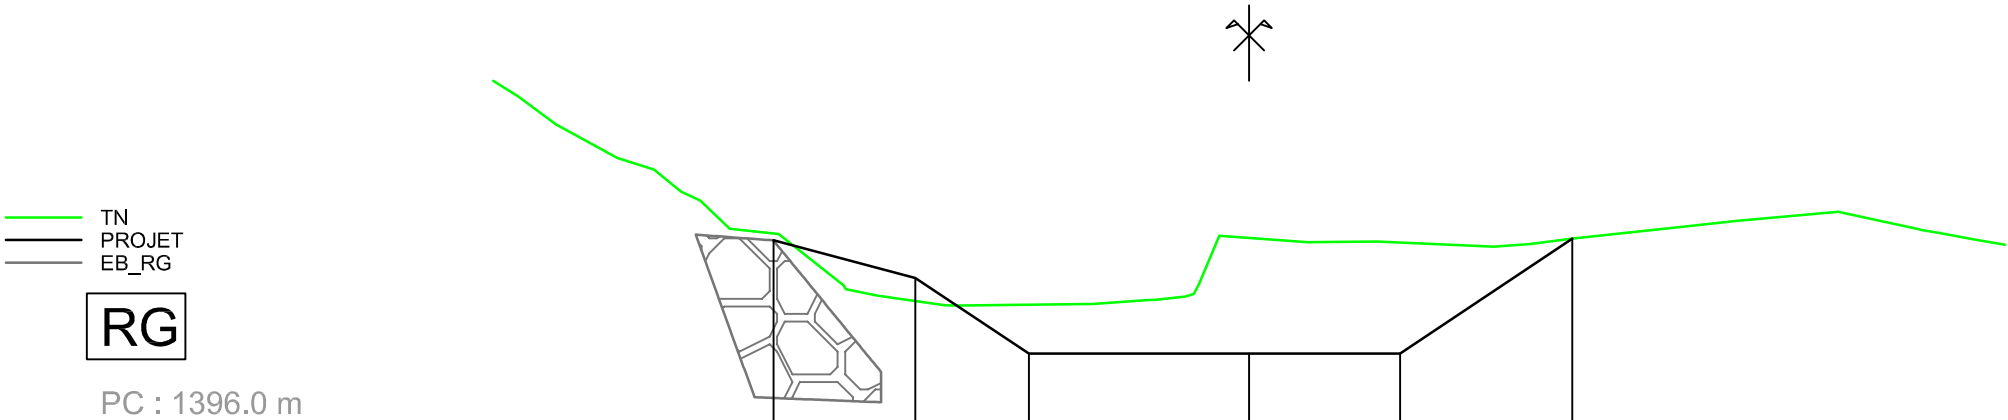

PC : 1396.0 m


TN_Altitudes	1403.7	1402.7	1401.3	1400.6	1399.4	1399.1	1399.1	1399.1	1399.3		1400.7	1400.7	1400.6	1400.8	1401.0	1401.2	1401.4	1401.5	1401.0
PROJET_Altitudes	1400.8			1399.8		1397.8			1397.8		1397.8		1400.8						
PROJET_Distances				3.8	3.0	5.8		4.0		4.6									
PROJET_Pentes				-26.6 %	-66.7 %	0.0 %				66.7 %									
FOUILLES_Altitudes																			

 EB_RG

PROFIL P08

Echelle: 1/200

 EB_RD

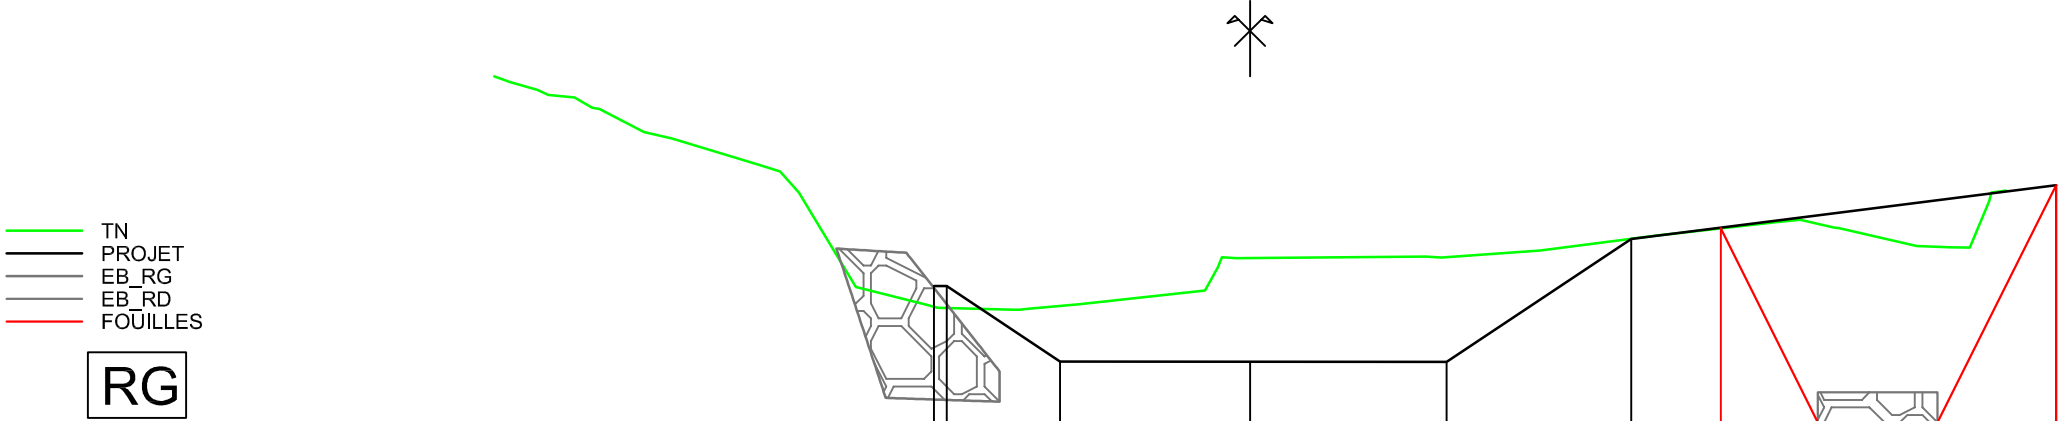


PC : 1394.0 m

TN_Altitudes	1404.1	1403.2	1402.6	1401.7	1399.0	1398.6	1398.5	1398.7	1398.9	1399.9	1399.9	1400.0	1400.1	1400.4	1400.6	1400.8	1400.6	1400.2	
PROJET_Altitudes						1398.1	1397.1	1397.1	1397.1	1397.1	1400.4								1401.8
PROJET_Distances						0.3	3.0	5.0	5.2	4.9	11.2								
PROJET_Pentes						0.0 %	-66.7 %	-0.1 %	66.7 %	12.6 %									
FOUILLES_Altitudes															1400.7	1395.5	1395.5	1401.8	

- EB_RG
- EB_PAVAGE
- EB_RD

PROFIL P08-1

Echelle: 1/200

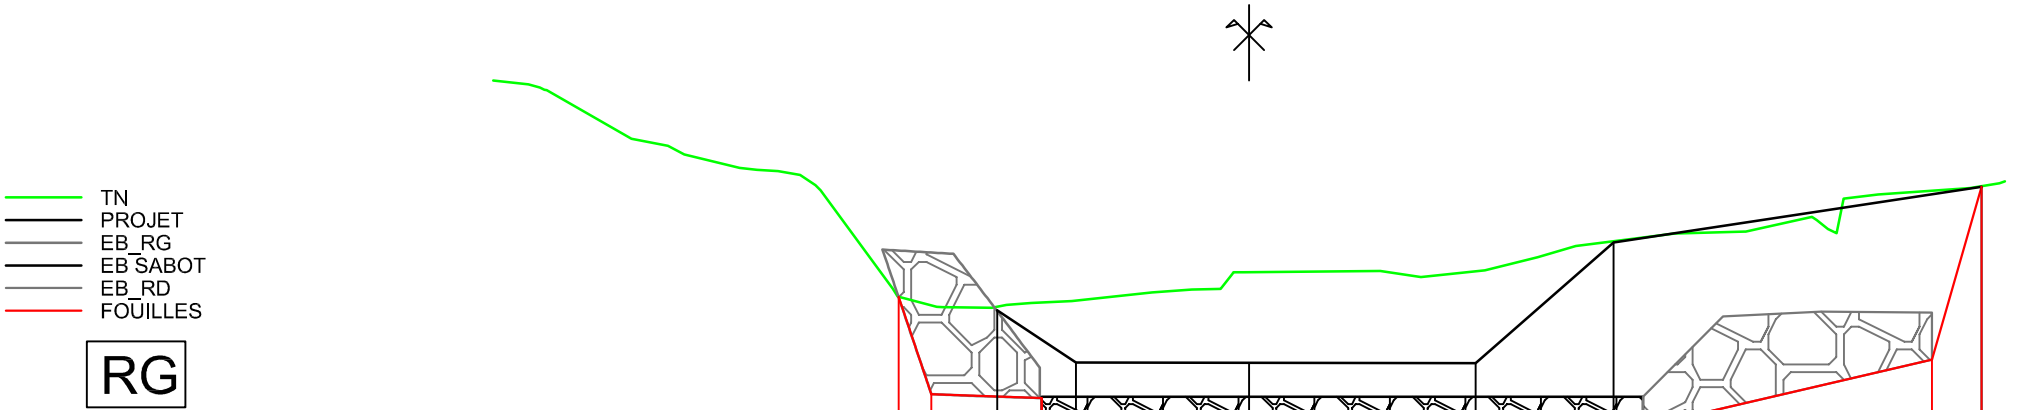


PC : 1394.0 m

TN_Altitudes	1403.7	1402.7	1402.1	1401.8	1399.6	1398.3	1398.4	1398.5	1398.7	1399.2	1399.2	1399.2	1399.7	1400.1	1400.3	1400.5	1401.2	1401.4
PROJET_Altitudes						1398.2	1398.2	1398.8		1396.8		1396.8		1400.0				1401.5
PROJET_Distances							2.1	4.6		6.0		3.6		9.7				
PROJET_Pentes							-66.7 %	-0.1 %				87.5 %		15.1 %				
FOUILLES_Altitudes					1398.6	1396.0	1395.1	1395.9				1395.1					1396.9	1401.5

- EB_RG
- EB_PAVAGE
- EB_RD

PROFIL P09

Echelle: 1/200

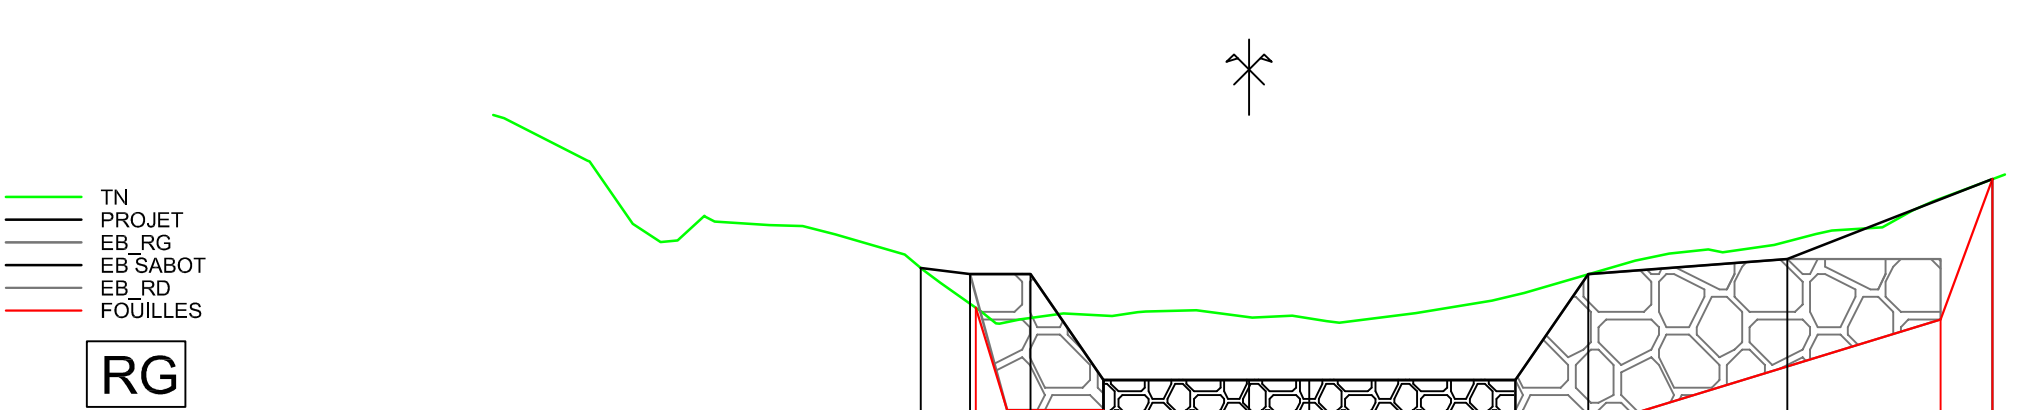

PC : 1394.0 m

TN_Altitudes	1402.4	1400.3	1400.5	1400.4	1399.9	1398.8	1398.0	1398.1	1398.2	1397.9	1398.1	1398.4	1398.9	1399.5	1399.8	1400.0	1400.4	1401.0
PROJET_Altitudes						1399.3	1399.2	1399.2	1396.4	1396.4	1396.4	1396.4	1399.2	1399.5	1399.6			1401.7
PROJET_Distances						1.3	1.6	1.9	3.9	1.6	5.4	1.9	5.3	5.4				
PROJET_Pentes						-12.5 %	0.0 %	-145.0 %	0.0 %			145.0 %	7.6 %	39.0 %				
FOUILLES_Altitudes						1398.3	1395.6	1395.8	1394.8			1394.8					1398.0	1401.7

PROFIL P10

Echelle: 1/200



TN
PROJET

RG

PC : 1391.0 m

TN_Altitudes	1403.1	1402.1	1400.5	1397.6	1396.7	1395.9	1395.2	1393.8	1392.5	1392.5	1392.3	1393.1	1394.6	1394.5	1394.5	1395.4	1397.2	1399.3	1400.3	1401.2	
PROJET_Altitudes									1393.4	1392.0	1392.0				1392.0	1394.5					
PROJET_Distances									1.3	4.0	7.0				2.5						
PROJET_Pentes									100.0 %	0.0 %						100.0 %					
FOUILLES_Altitudes																					

RD

PROFIL P11

Echelle: 1/200



TN
PROJET

RG

PC : 1390.0 m

TN_Altitudes	1402.5	1401.6	1400.3	1398.1	1396.1	1394.6	1394.4	1393.1	1391.8	1391.7		1392.1	1392.8	1394.7		1394.4	1394.3	1394.9	1396.6	1398.4	1399.7	1401.8
PROJET_Altitudes							1394.4		1391.9		1391.9				1391.9		1394.3					
PROJET_Distances								3.8		4.0		7.0				3.6						
PROJET_Pentes								-66.7 %		0.0 %						66.7 %						
FOUILLES_Altitudes																						

RD

PROFIL P12

Echelle: 1/200

TN
PROJET

RG

PC : 1389.0 m

TN_Altitudes	1400.4	1398.7	1396.1	1395.1	1392.8	1391.7	1391.4	1391.1	1390.6		1391.1	1391.3	1393.2	1393.6	1393.5	1393.5	1396.4	1398.4	1400.5
PROJET_Altitudes					1393.4			1391.6			1391.6	1391.6	1391.6			1393.5			
PROJET_Distances						6.1			4.4		1.1	5.5			5.4				
PROJET_Pentes						-30.0 %				0.0 %					36.1 %				
FOUILLES_Altitudes																			

RD

PROFIL P13

Echelle: 1/200

EB_PAVAGE

TN
PROJET
EB SABOT
FOUILLES

RG

PC : 1388.0 m

TN_Altitudes	1400.5	1399.3	1398.0	1396.5	1394.9	1394.0	1391.9	1391.2	1390.7	1390.0		1390.3	1390.8	1391.5	1393.3	1393.0	1393.1	1394.9	1397.8	1400.2	1402.0
PROJET_Altitudes					1394.5	1392.7			1391.3			1391.3		1391.3			1393.2				
PROJET_Distances						1.8	4.8		4.9			6.2			6.2						
PROJET_Pentes					-100.0 %		-30.0 %			0.0 %					30.0 %						
FOUILLES_Altitudes							1392.3	1389.7						1389.7			1393.2				

RD

PROFIL P14

Echelle: 1/200

EB_PAVAGE

EB_CB2

TN
PROJET
EB SABOT
FOUILLES
EB_CB2

RG

PC : 1384.0 m

TN_Altitudes	1398.5	1397.0	1395.4	1394.2	1392.7	1392.0	1391.5	1390.4	1388.8	1389.9	1390.6	1390.9	1391.7	1392.4	1392.2	1393.3	1397.6	1400.1
PROJET_Altitudes			1395.5	1393.5			1391.1			1391.1		1391.1				1393.6	1397.8	
PROJET_Distances			1.3		8.1			4.9		6.2				8.3		1.6		
PROJET_Pentes			-161.1 %		-30.0 %				0.0 %					30.0 %		266.3 %		
FOUILLES_Altitudes			1395.5	1391.9			1385.3					1385.3				1392.0	1397.8	

RD

PROFIL P15

Echelle: 1/200

EB_CB2

TN
PROJET
FOUILLES
EB_CB2

RG

PC : 1384.0 m

TN_Altitudes	1397.3	1395.7	1394.3	1392.7	1390.9	1390.3	1389.9	1389.7	1388.6	1389.3	1390.4	1390.5	1390.5	1390.2	1390.8	1394.6	1397.5	1399.5
PROJET_Altitudes		1394.9	1393.5				1391.1			1391.1		1391.1				1393.6	1398.9	
PROJET_Distances		2.1		8.1				4.9		6.2				8.3			2.7	
PROJET_Pentes		-63.3 %		-30.0 %					0.0 %					30.0 %			200.2 %	
FOUILLES_Altitudes		1394.9	1391.9				1385.3					1385.3				1392.0	1398.9	

RD

PROFIL P16
Echelle: 1/200

 EB_CB2

 TN
 PROJET
 FOUILLES
 EB_CB2

RG

RD

PC : 1384.0 m

TN_Altitudes	1398.5	1397.3	1396.2	1394.4	1391.7	1388.6	1388.3	1388.2	1388.1	1387.3		1387.0	1386.1	1388.0	1387.9	1389.0	1390.9	1394.6	1396.7	1397.9	1399.3				
PROJET_Altitudes						1388.4	1386.1						1386.1						1386.1						1392.2
PROJET_Distances							2.3	7.1			8.5			5.3											
PROJET_Pentes							-99.4 %	0.0 %							116.1 %										
FOUILLES_Altitudes						1388.4	1385.3										1385.3	1386.1						1392.2	