

Echelle: 1/200

RG

TN_Altitudes	1364.4	1363.9	1363.6	1363.3	1363.1	1362.7	1362.6	1362.5	1362.3	1361.9	1361.4	1361.0	1359.9	1359.6	1359.8	1359.8	1360.2	1360.3	1360.4	1360.5	1360.5	1361.3	1361.7	1361.6	
TN_Distances	2.0	2.0	2.0	2.0	2.0	2.0	2.0	2.0	2.0	2.0	2.0	2.0	2.0	2.0	2.0	2.0	2.0	2.0	2.0	2.0	2.0	2.0	2.0	2.0	
PROJET_Altitudes													1360.5	1359.3	1359.3										
PROJET_distances													1.8	3.1	11.1						1.8				
PROJET_Pentes													-66.7 %	-0.2 %	0.0 %						66.7 %				

RD

Echelle: 1/200

RG

TN_Altitudes	1363.6	1363.1	1362.9	1362.6	1362.1	1361.9	1361.6	1361.3	1361.1	1361.0	1360.6	1359.9	1358.7	1358.5	1358.8	1359.1	1359.1	1359.4	1359.3	1359.2	1359.4	1360.1	1360.0	1360.2	1360.2		
TN_Distances	2.0	2.0	2.0	2.0	2.0	2.0	2.0	2.0	2.0	2.0	2.0	2.0	2.0	2.0	2.0	2.0	2.0	2.0	2.0	2.0	2.0	2.0	2.0	2.0	2.0		
PROJET_Altitudes	1361.2										1358.3										1358.3					1360.1	
PROJET_distances											4.4		19.7										2.7				
PROJET_Pentes											-67.1 %		0.0 %										66.7 %				

RD

PROFIL P03

Echelle: 1/200

Déblai (m²) 35

RG

RD

PC : 1357.0 m

TN_Altitudes		1362.8	1362.3	1361.9	1361.5	1361.1	1360.6	1360.4	1360.2	1359.9	1359.7	1359.4	1358.1	1358.0	1357.7	1357.8	1358.0	1358.2	1358.1	1358.1	1358.6	1358.7	1358.9	1359.0	1359.1	1358.8	1359.1	1358.9							
TN_Distances		2.0	2.0	2.0	2.0	2.0	2.0	2.0	2.0	2.0	2.0	2.0	2.0	2.0	2.0	2.0	2.0	2.0	2.0	2.0	2.0	2.0	2.0	2.0	2.0	2.0	2.0								
PROJET_Altitudes	1360.0										1357.3															1357.3					1358.8				
PROJET_distances											4.1		26.1														2.3								
PROJET_Pentes											-67.1 %		0.0 %														66.7 %								

PROFIL P04

Echelle: 1/200

Remblai (m²) 3

Déblai (m²) 34

RG

RD

PC : 1356.0 m

TN_Altitudes	1362.9	1362.3	1361.9	1361.1	1360.6	1360.3	1359.9	1359.5	1359.2	1358.8	1358.6	1357.5	1357.1	1356.9	1356.8	1356.9	1357.2	1357.4	1357.2	1357.0	1357.1	1357.5	1357.9	1357.8	1357.7	1357.3	1357.4	1357.7	
TN_Distances	2.0	2.0	2.0	2.0	2.0	2.0	2.0	2.0	2.0	2.0	2.0	2.0	2.0	2.0	2.0	2.0	2.0	2.0	2.0	2.0	2.0	2.0	2.0	2.0	2.0	2.0	2.0		
PROJET_Altitudes	1360.4				1360.2			1359.4			1356.3															1356.3		1357.4	
PROJET_distances					4.0			4.3			4.6		28.8														1.7		
PROJET_Pentes					-4.9 %			-18.6 %			-67.4 %		0.0 %														67.0 %		

PROFIL P05


Echelle: 1/200

Remblai (m²) 18

Déblai (m²) 39

RG

RD

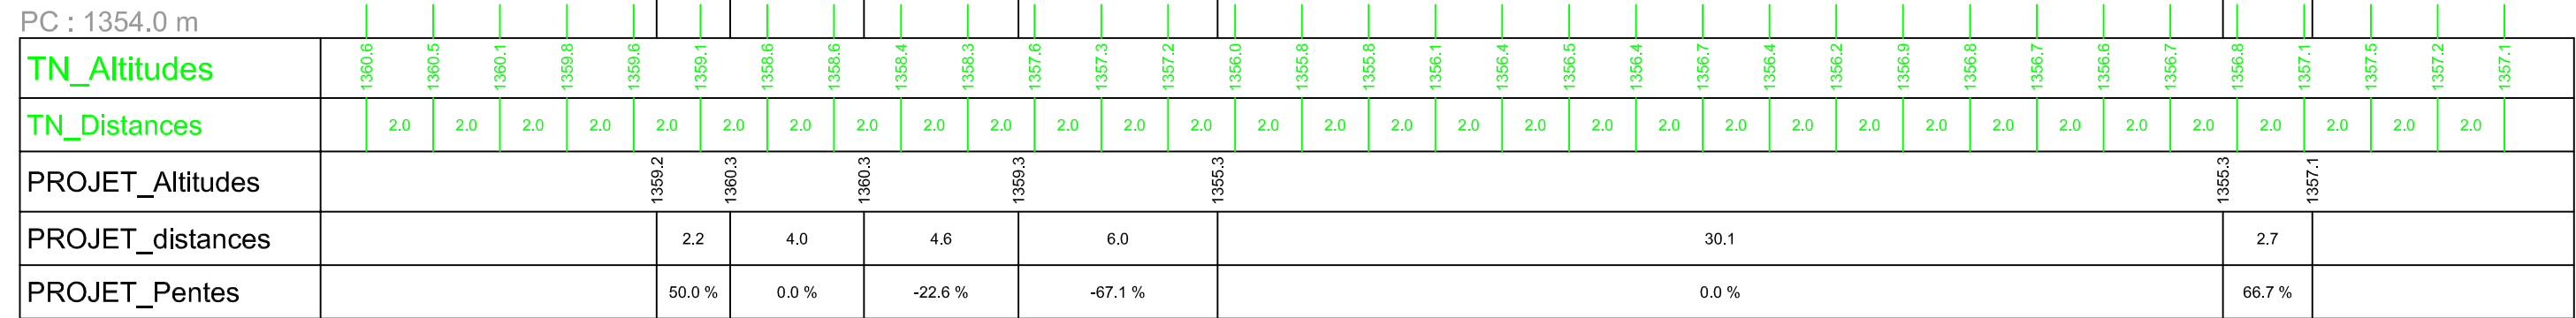

PROFIL P06


Echelle: 1/250

Remblai (m²) 41

Déblai (m²) 40

RG

RD

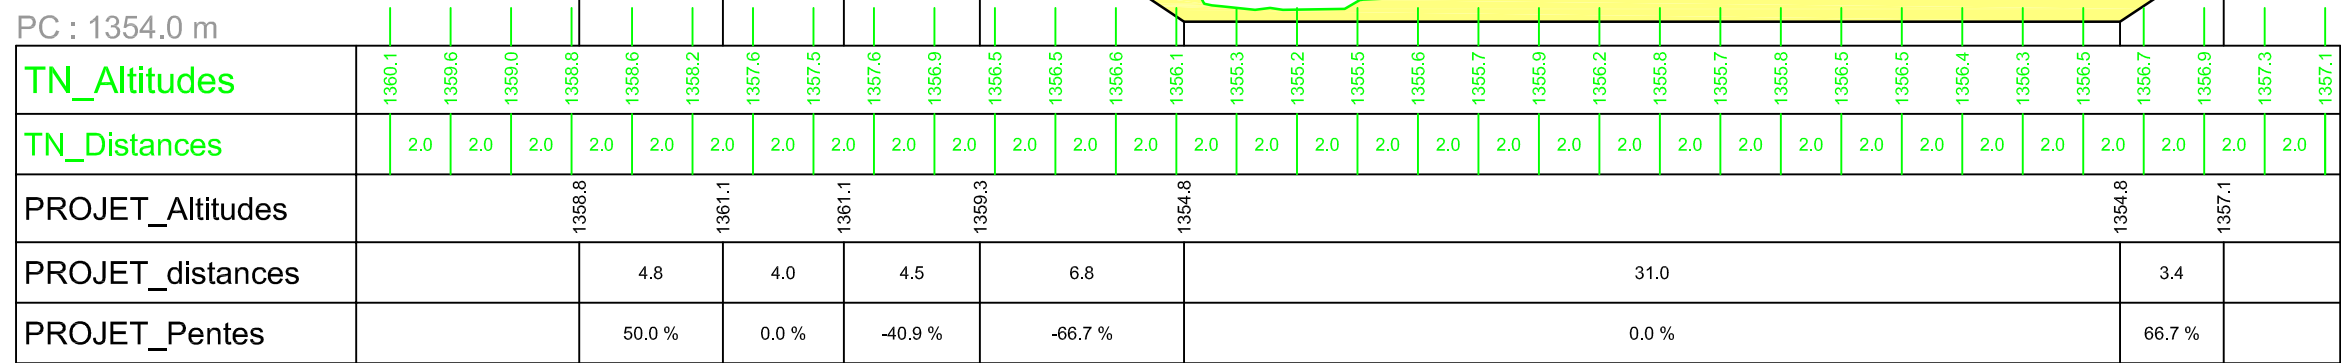

PROFIL P07

Echelle: 1/250

Remblai (m²) 53
Déblai (m²) 36

RG

RD

PC : 1353.0 m

TN_Altitudes	1359.2	1358.7	1358.3	1358.0	1357.7	1357.4	1357.1	1357.1	1357.1	1356.8	1355.9	1356.0	1355.8	1355.0	1354.6	1354.8	1354.9	1355.2	1355.6	1355.6	1355.7	1355.1	1355.0	1355.7	1355.6	1355.7	1355.6	1355.6	1355.9	1356.4	1356.6	1356.4	1356.5
TN_Distances	2.0	2.0	2.0	2.0	2.0	2.0	2.0	2.0	2.0	2.0	2.0	2.0	2.0	2.0	2.0	2.0	2.0	2.0	2.0	2.0	2.0	2.0	2.0	2.0	2.0	2.0	2.0	2.0	2.0	2.0	2.0	2.0	
PROJET_Altitudes	1358.3			1361.5			1361.5			1359.3			1354.3														1354.3			1356.6			
PROJET_distances			6.3		4.0		4.5		7.5		30.6																3.5						
PROJET_Pentes			50.0 %		0.0 %		-48.2 %		-66.7 %		0.1 %																64.1 %						

PROFIL P08

Echelle: 1/200

Remblai (m²) 59
Déblai (m²) 31

RG

RD

PC : 1353.0 m

TN_Altitudes	1359.1	1358.3	1357.8	1357.3	1356.7	1356.6	1356.8	1356.5	1355.7	1355.4	1355.4	1355.0	1354.1	1354.2	1354.3	1353.9	1354.4	1354.7	1354.8	1354.7	1354.2	1354.2	1354.3	1354.5	1354.6	1354.5	1354.7	1355.3	1355.7	1355.5	1355.4	1355.4	1355.5
TN_Distances	2.0	2.0	2.0	2.0	2.0	2.0	2.0	2.0	2.0	2.0	2.0	2.0	2.0	2.0	2.0	2.0	2.0	2.0	2.0	2.0	2.0	2.0	2.0	2.0	2.0	2.0	2.0	2.0	2.0	2.0	2.0	2.0	
PROJET_Altitudes	1358.1		1360.9		1360.9		1358.6		1353.6		1353.6																1353.6		1355.5				
PROJET_distances	5.5		4.0		6.1		7.5		29.9																2.9								
PROJET_Pentes	50.0 %		0.0 %		-37.3 %		-66.7 %		0.0 %																66.7 %								

PROFIL P09

Echelle: 1/200

Remblai (m²) 61
Déblai (m²) 28

RG

RD

PC : 1352.0 m

TN_Altitudes	1358.8	1358.3	1357.8	1357.6	1357.0	1356.4	1356.2	1356.3	1356.6	1356.0	1355.3	1355.1	1354.8	1353.8	1353.5	1353.8	1353.6	1353.6	1353.6	1353.9	1353.9	1354.1	1353.9	1353.6	1353.8	1353.8	1353.7	1353.9	1354.6	1355.1	1354.9	1354.9	1355.0	1354.7	1355.4
TN_Distances	2.0	2.0	2.0	2.0	2.0	2.0	2.0	2.0	2.0	2.0	2.0	2.0	2.0	2.0	2.0	2.0	2.0	2.0	2.0	2.0	2.0	2.0	2.0	2.0	2.0	2.0	2.0	2.0	2.0	2.0	2.0	2.0	2.0	2.0	
PROJET_Altitudes	1357.6			1360.1			1360.1			1358.1			1353.1															1353.1		1354.9					
PROJET_distances				4.9			4.0			8.0			7.5			28.9												2.8							
PROJET_Pentes				50.0 %			0.0 %			-24.9 %			-66.7 %			0.0 %												66.7 %							

PROFIL P10

Echelle: 1/200

Remblai (m²) 61
Déblai (m²) 25

RG

RD

PC : 1352.0 m

TN_Altitudes	1359.0	1358.7	1357.8	1356.5	1356.2	1355.9	1355.9	1356.0	1355.5	1355.2	1355.1	1354.9	1354.4	1353.3	1353.1	1353.4	1353.2	1353.0	1353.2	1353.1	1353.5	1353.3	1353.3	1353.0	1353.1	1353.2	1353.1	1353.7	1354.4	1354.2	1354.0	1354.0	1353.6	1354.6	1355.2
TN_Distances	2.0	2.0	2.0	2.0	2.0	2.0	2.0	2.0	2.0	2.0	2.0	2.0	2.0	2.0	2.0	2.0	2.0	2.0	2.0	2.0	2.0	2.0	2.0	2.0	2.0	2.0	2.0	2.0	2.0	2.0	2.0	2.0	2.0	2.0	
PROJET_Altitudes	1357.2			1359.1			1359.1			1357.5			1352.5															1352.5		1353.9					
PROJET_distances				4.0			4.0			10.1			7.5			27.7												2.0							
PROJET_Pentes				50.0 %			0.0 %			-15.9 %			-66.7 %			0.0 %												66.6 %							

PROFIL P11

Echelle: 1/200

Remblai (m²) 54
Déblai (m²) 24

RG

RD

PC : 1351.0 m

TN_Altitudes	1358.8	1357.3	1357.6	1356.6	1355.7	1355.6	1355.6	1355.4	1355.3	1355.3	1355.2	1355.0	1354.1	1352.9	1352.7	1352.5	1352.5	1352.6	1352.6	1352.5	1353.0	1353.0	1353.0	1352.6	1352.4	1352.7	1352.8	1353.4	1353.7	1353.5	1353.2	1353.4	1353.8	1355.0	
TN_Distances	2.0	2.0	2.0	2.0	2.0	2.0	2.0	2.0	2.0	2.0	2.0	2.0	2.0	2.0	2.0	2.0	2.0	2.0	2.0	2.0	2.0	2.0	2.0	2.0	2.0	2.0	2.0	2.0	2.0	2.0	2.0	2.0	2.0		
PROJET_Altitudes	1356.8		1356.8		1358.1		1358.1		1357.1						1352.1														1352.1		1353.2				
PROJET_distances	1.8		2.7		4.0		12.0						7.5				26.7														1.7				
PROJET_Pentes	-0.4 %		50.0 %		0.0 %		-8.9 %						-66.7 %				0.0 %														66.6 %				

PROFIL P12

Echelle: 1/200

Remblai (m²) 42
Déblai (m²) 14

RG

RD

PC : 1351.0 m

TN_Altitudes	1358.0	1357.4	1356.4	1356.1	1355.5	1355.5	1356.2	1355.9	1355.6	1355.2	1355.0	1354.8	1354.3	1352.6	1352.5	1352.1	1352.1	1352.0	1352.1	1352.2	1352.4	1351.9	1352.3	1351.8	1351.9	1352.1	1352.5	1352.9	1353.1	1352.7	1352.8	1353.2	1354.7	1355.3
TN_Distances	2.0	2.0	2.0	2.0	2.0	2.0	2.0	2.0	2.0	2.0	2.0	2.0	2.0	2.0	2.0	2.0	2.0	2.0	2.0	2.0	2.0	2.0	2.0	2.0	2.0	2.0	2.0	2.0	2.0	2.0	2.0	2.0	2.0	
PROJET_Altitudes	1356.4			1357.4			1357.4						1356.7				1351.7										1351.7		1352.7					
PROJET_distances				1.9	4.0	13.4						7.5		25.9														1.5						
PROJET_Pentes				50.0 %	0.0 %	-5.0 %						-66.7 %		0.0 %														66.6 %						

PROFIL P13

Echelle: 1/200

Remblai (m²) 37
Déblai (m²) 11

RG

RD

PC : 1350.0 m

TN_Altitudes	1358.0	1357.1	1356.3	1355.6	1355.3	1355.3	1355.7	1355.5	1355.0	1354.8	1354.9	1354.8	1354.9	1354.8	1354.1	1352.5	1351.7	1351.6	1351.5	1351.8	1352.1	1351.8	1351.5	1351.4	1351.2	1351.3	1351.7	1352.1	1352.6	1352.3	1352.3	1352.8	1354.6	1355.1
TN_Distances	2.0	2.0	2.0	2.0	2.0	2.0	2.0	2.0	2.0	2.0	2.0	2.0	2.0	2.0	2.0	2.0	2.0	2.0	2.0	2.0	2.0	2.0	2.0	2.0	2.0	2.0	2.0	2.0	2.0	2.0	2.0	2.0	2.0	
PROJET_Altitudes	1355.8			1356.7	1356.7			1356.4							1351.4			1351.4										1351.4		1352.6				
PROJET_distances				1.7	4.0			15.3							7.5			24.9										3.0						
PROJET_Pentes				50.0 %	0.0 %			-1.7 %							-66.7 %			0.0 %										40.9 %						

PROFIL P14

Echelle: 1/200

Remblai (m²) 23
Déblai (m²) 5

RG

RD

PC : 1348.0 m

TN_Altitudes	1356.8		1356.4		1355.4		1355.2		1355.6		1355.2		1354.9		1354.9		1354.7		1354.7		1354.6		1354.7		1354.5		1353.6		1351.9		1351.4		1351.2		1351.0		1351.0		1350.7		1350.8		1349.5		1350.8		1351.0		1351.3		1351.5		1351.7		1351.9		1352.4		1351.9		1352.4		1354.1	
TN_Distances		2.0	2.0	Echelle: 1/200



RD

