


Axe : Seuil 17 Projet_S17

Echelle en X : 1/100

Echelle en Y : 1/100

- Béton
- Enrochement bétonné

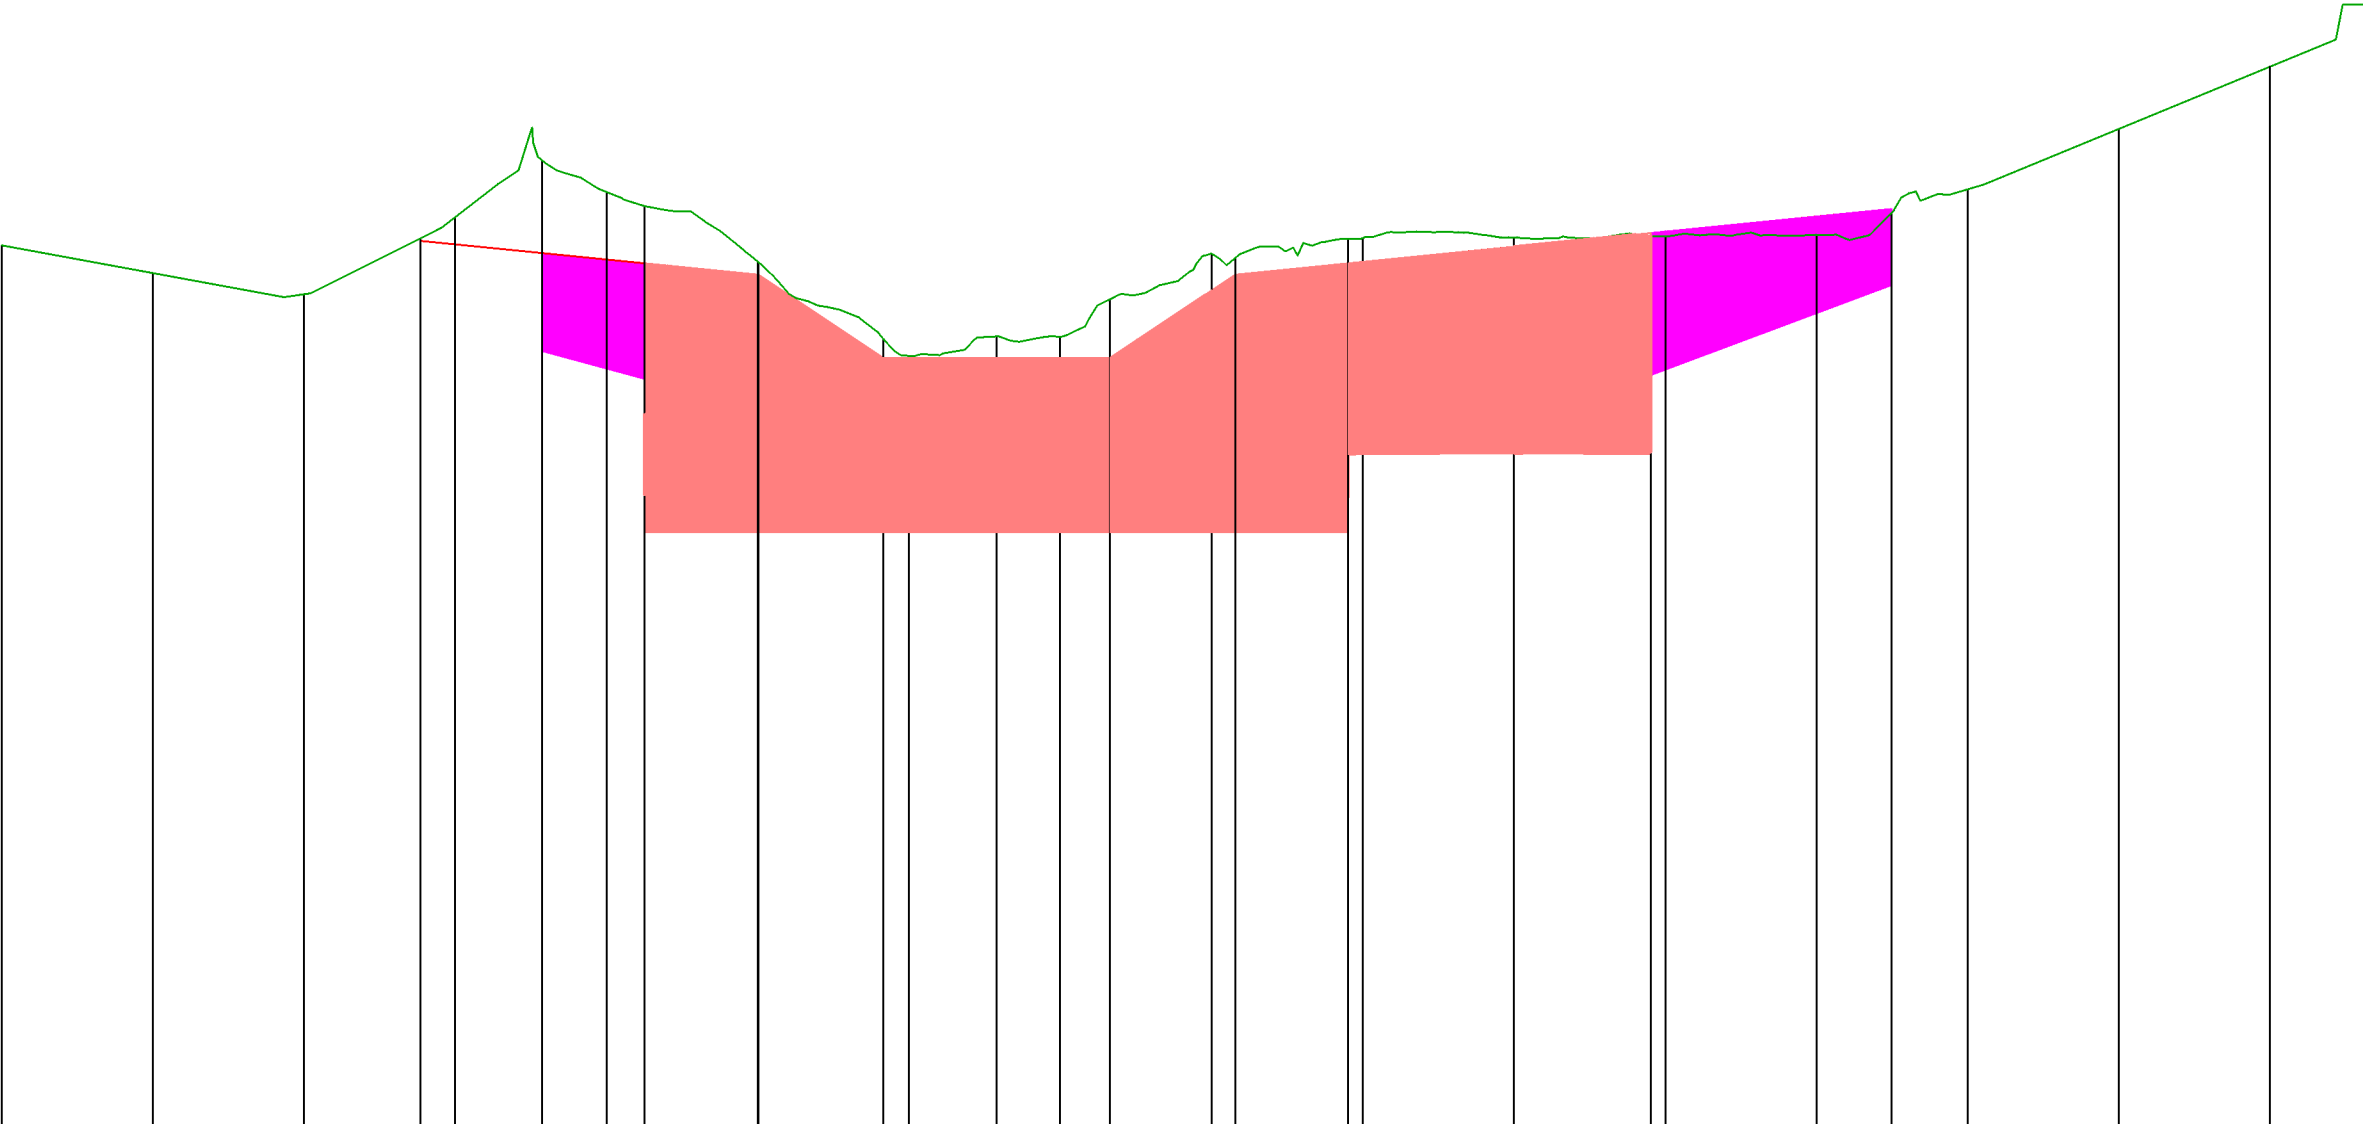

PC : 1103.00 m

Numéro de profils en travers	P01	P02	P03	P03-1	P04	P04-1	P05	P05-1	P06	P06-2	P07	P07-1	P08	P08-1	P09	P09-1	P09-2	P10	P10-1	P10-2	P10-3	P10-4	P10-5	P10-6	P10-7	P10-8	P10-9
Altitudes TN	1114.63	1114.26	1113.98	1114.73	1115.01	1115.76	1115.34	1115.15	1114.42	1113.40	1113.17	1113.43	1113.42	1113.92	1114.52	1114.46	1114.73	1114.75	1114.74	1114.75	1114.77	1115.06	1115.37	1116.17	1116.99	1117.82	
Altitudes Projet				1114.69	1114.64	1114.53	1114.44	1114.39	1114.24	1113.14	1113.14	1113.14	1113.14	1113.14	1114.04	1114.24	1114.39	1114.75	1114.61	1114.75	1115.01	1115.11					
Ecart s Projet - TN				-0.04	-0.36	-1.23	-0.89	-0.76	-0.17	-0.25	-0.03	-0.28	-0.28	-0.77	-0.48	-0.22	-0.32	-0.32	-0.13	-0.06	0.06	0.24	0.05				
Abscisses				5.54	6.00	7.15	8.00	8.50	10.00	11.66	12.00	13.16	14.00	14.66	16.00	16.31	17.80	18.00	20.00	21.81	22.00	24.00	24.99				
Distances partielles				0.46	1.15	0.85	0.50	1.50	1.66	0.34	1.16	0.84	0.66	1.34	0.31	1.49	0.20	2.00	1.81	0.19	2.00	0.99					
Pentes et rampes				PENTE L = 4.47 m P = -10.00 %					PENTE L = 1.65 m P = -66.67 %		RAMPE L = 3.00 m P = 0.00 %			RAMPE L = 1.65 m P = 66.67 %		RAMPE L = 8.68 m P = 10.00 %											